




studio
architecture

781-724-2127
90 highland street
stoughton, ma 02072

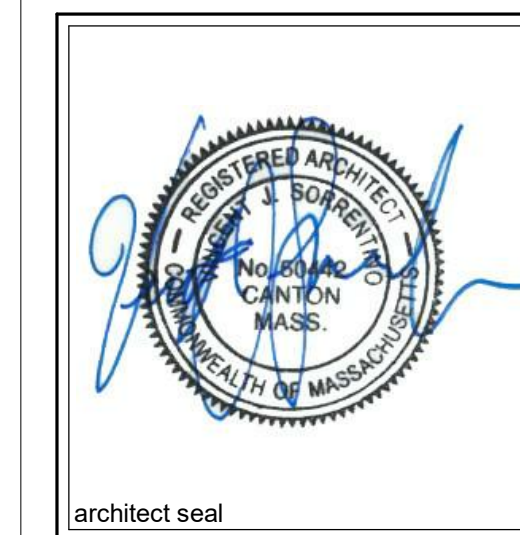

architect seal

| No. | Description | Date |
|-----|-------------------|---------|
| 1 | Issued for Permit | 4.25.18 |
| 2 | BHAC-Updated | 7.9.18 |
| 3 | Plan Revisions | 7.31.18 |

Singh Residence

Interior Renovation

11 Chestnut Street
Boston, MA

Proposed Floor Plans

Project Number 2018-009

Date 7.31.18


Drawn By VJS

Checked By VJS


A2.0

Scale 1/4" = 1'-0"


DO NOT SCALE DRAWING. USE DIMENSIONS SHOWN.
VERIFY ALL DIMENSIONS ON SITE.

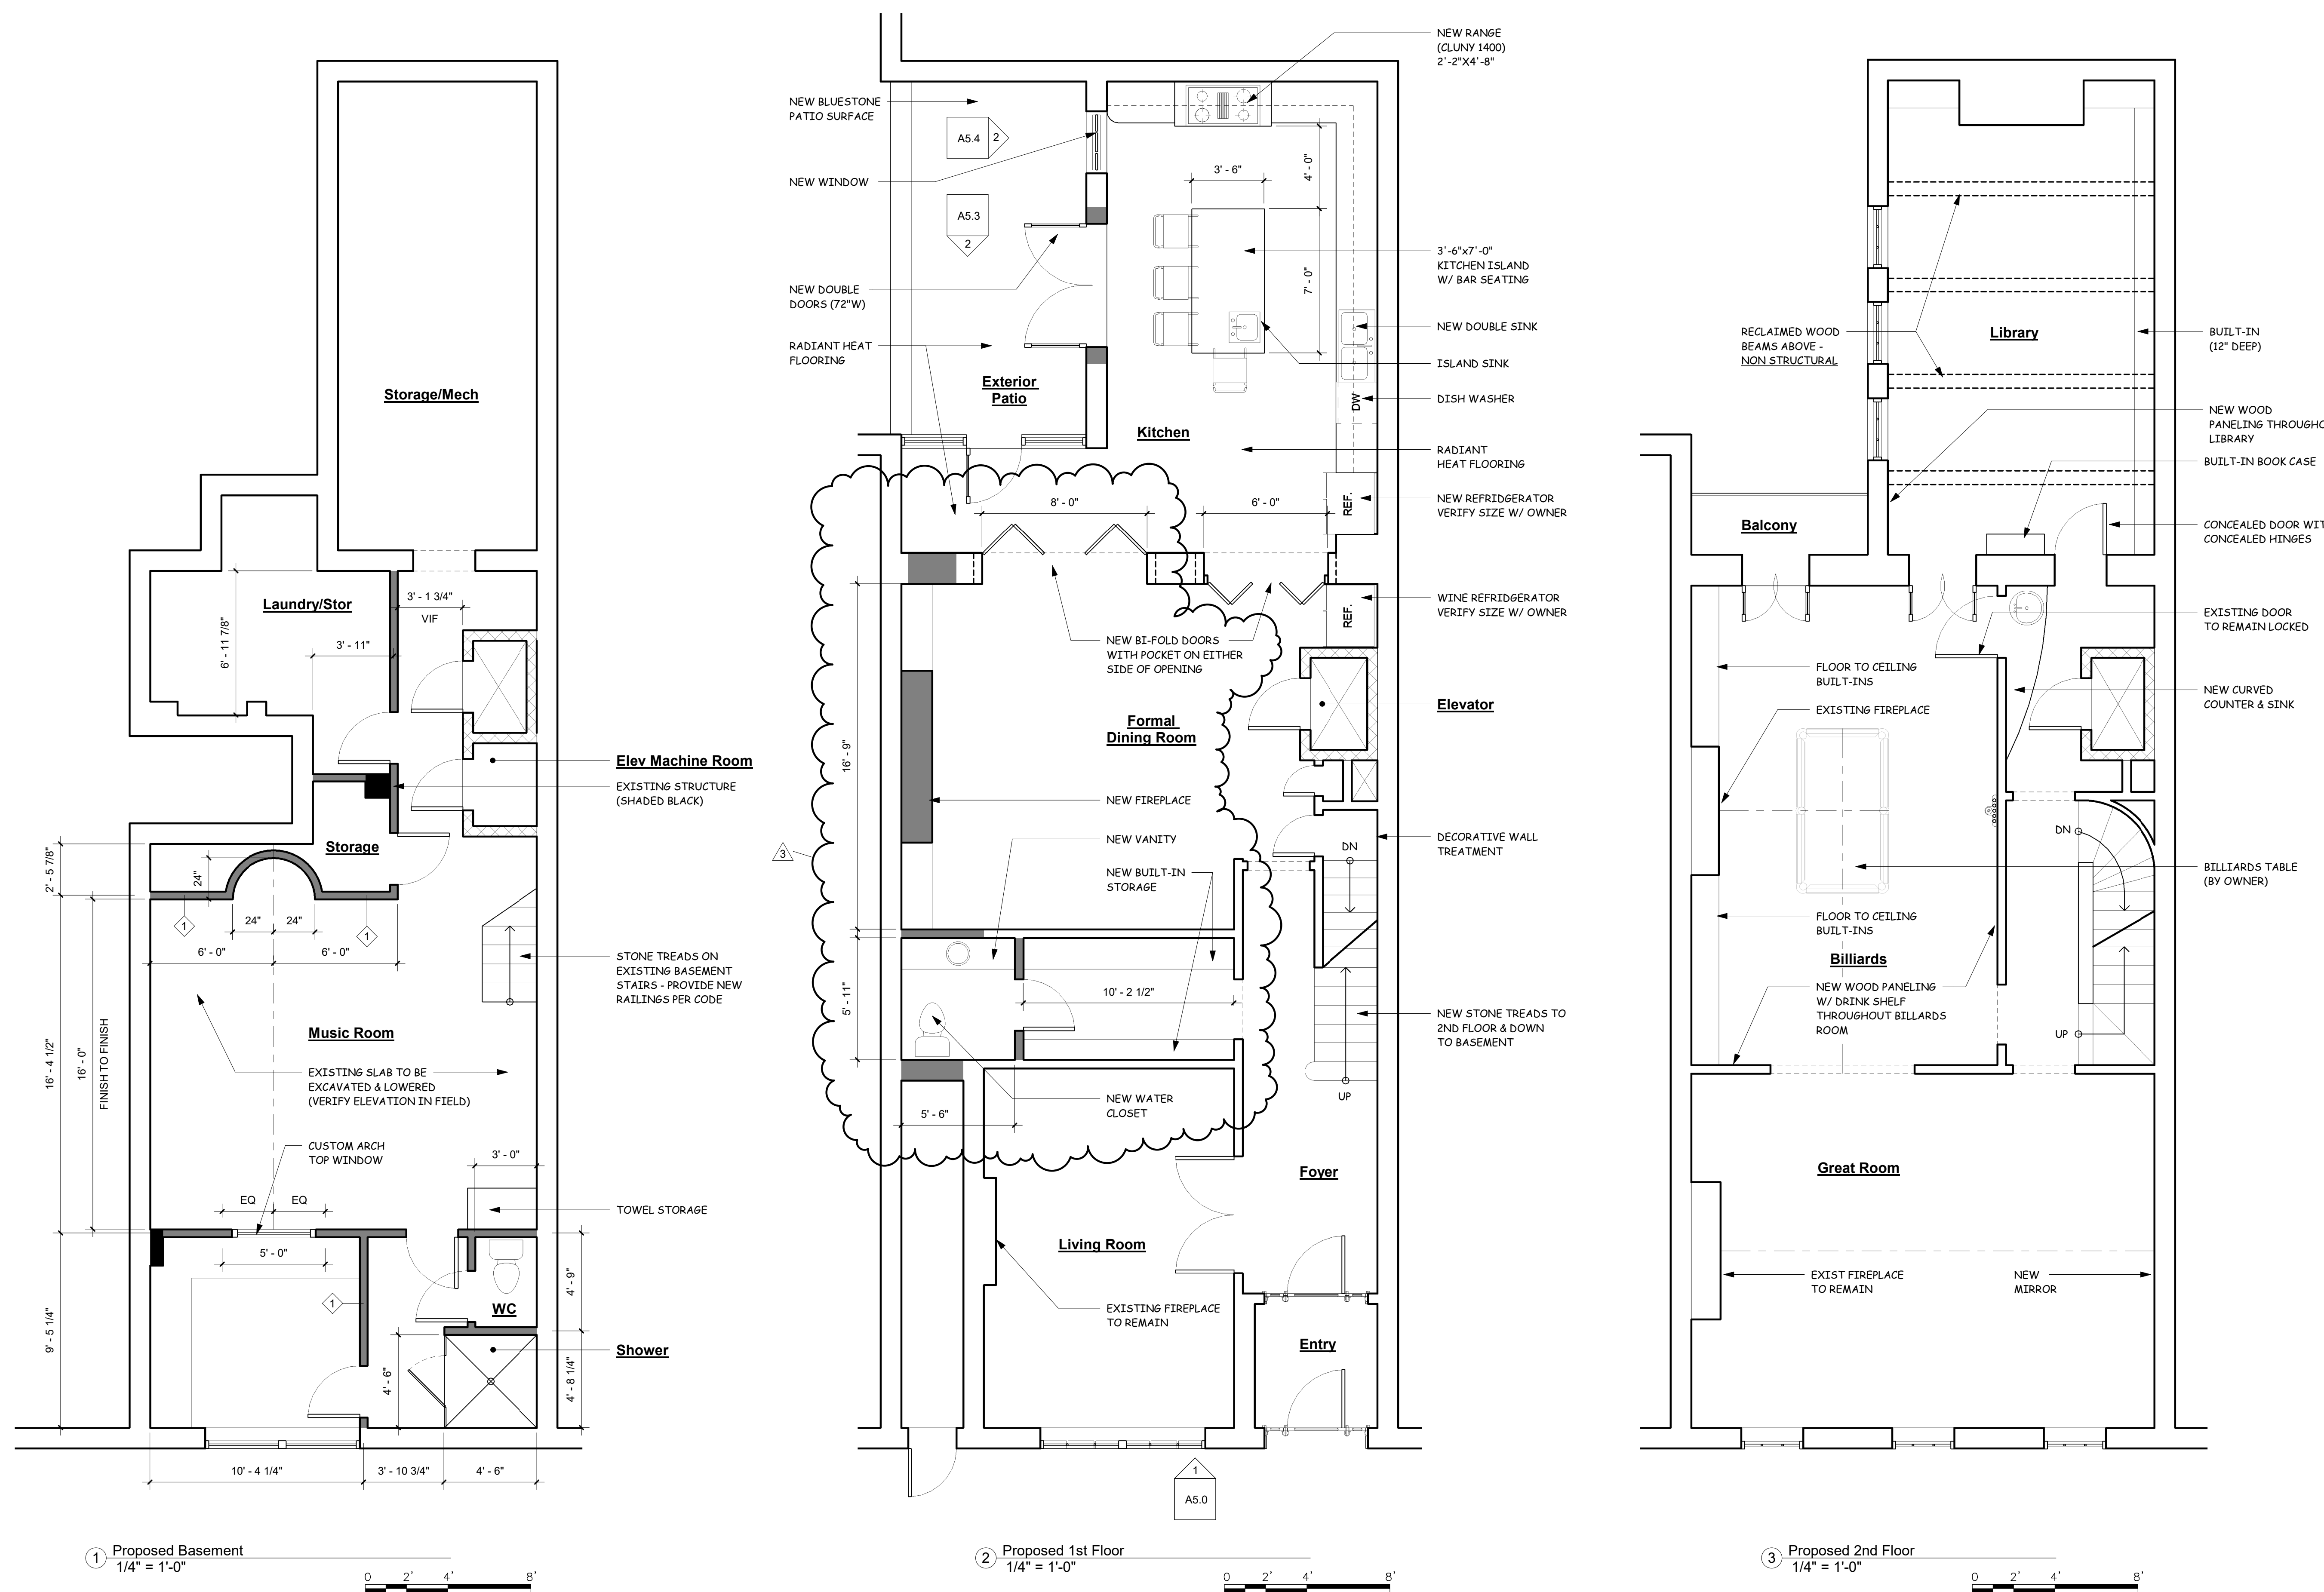

1 Proposed Basement
1/4" = 1'-0"

 

2 Proposed 1st Floor
1/4" = 1'-0"

 

3 Proposed 2nd Floor
1/4" = 1'-0"

