

AHARONIAN  
& ASSOCIATES INC.  
ARCHITECTS

310 George Washington Highway  
Suite 100  
Smithfield, Rhode Island  
0 2 9 1 7

T 401-232-5010  
F 401-232-5080  
WWW.ARCH-ENG.COM

DISCLAIMER

OWNERSHIP AND USE OF DOCUMENTS, DRAWINGS AND SPECIFICATIONS ARE INSTRUMENTS OF PROFESSIONAL SERVICE AND SHALL REMAIN THE PROPERTY OF THE ARCHITECT. THESE DOCUMENTS ARE NOT TO BE USED, IN WHOLE OR IN PART, FOR ANY OTHER PROJECTS OR PURPOSES OR BY ANY OTHER PARTIES THAN THOSE PROPERLY AUTHORIZED BY CONTRACT WITHOUT THE EXPRESS WRITTEN AUTHORIZATION OF THE ARCHITECT.

REVISIONS

NUMBER	REMARKS	DATE
1	FREE COMMENTS	5/07/19

FOR REVIEW

PROJECT TITLE

**DUNKIN' BRANDS**  
[eatdrinkthink]  
PC# NEW

300 CAMBRIDGE ST  
BOSTON, MA 02114  
Suffolk County


DRAWING TITLE

EXISTING &  
PROPOSED FLOOR  
PLANS


DATE MAY 03, 2019	PROJ NO 19076
DRAWN BY ECM	CHECKED BY JB

DRAWING NUMBER



A1.1

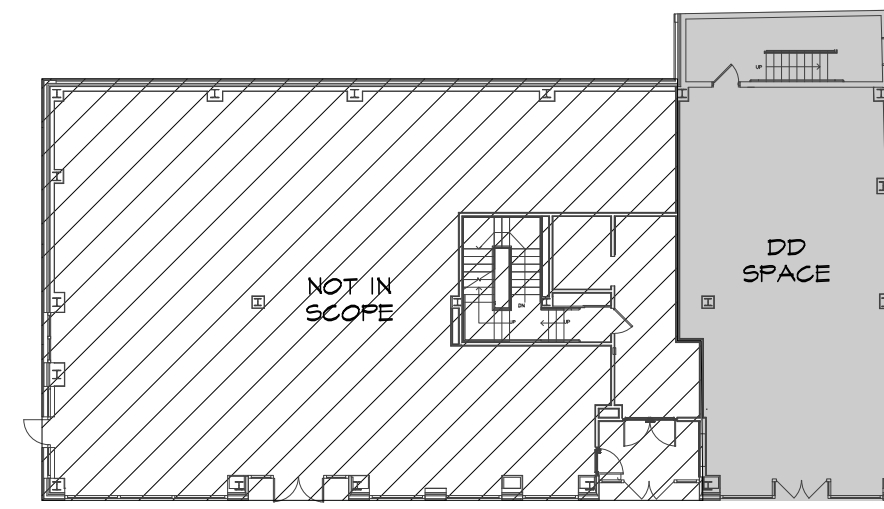

3 KEY PLAN  
NOT TO SCALE

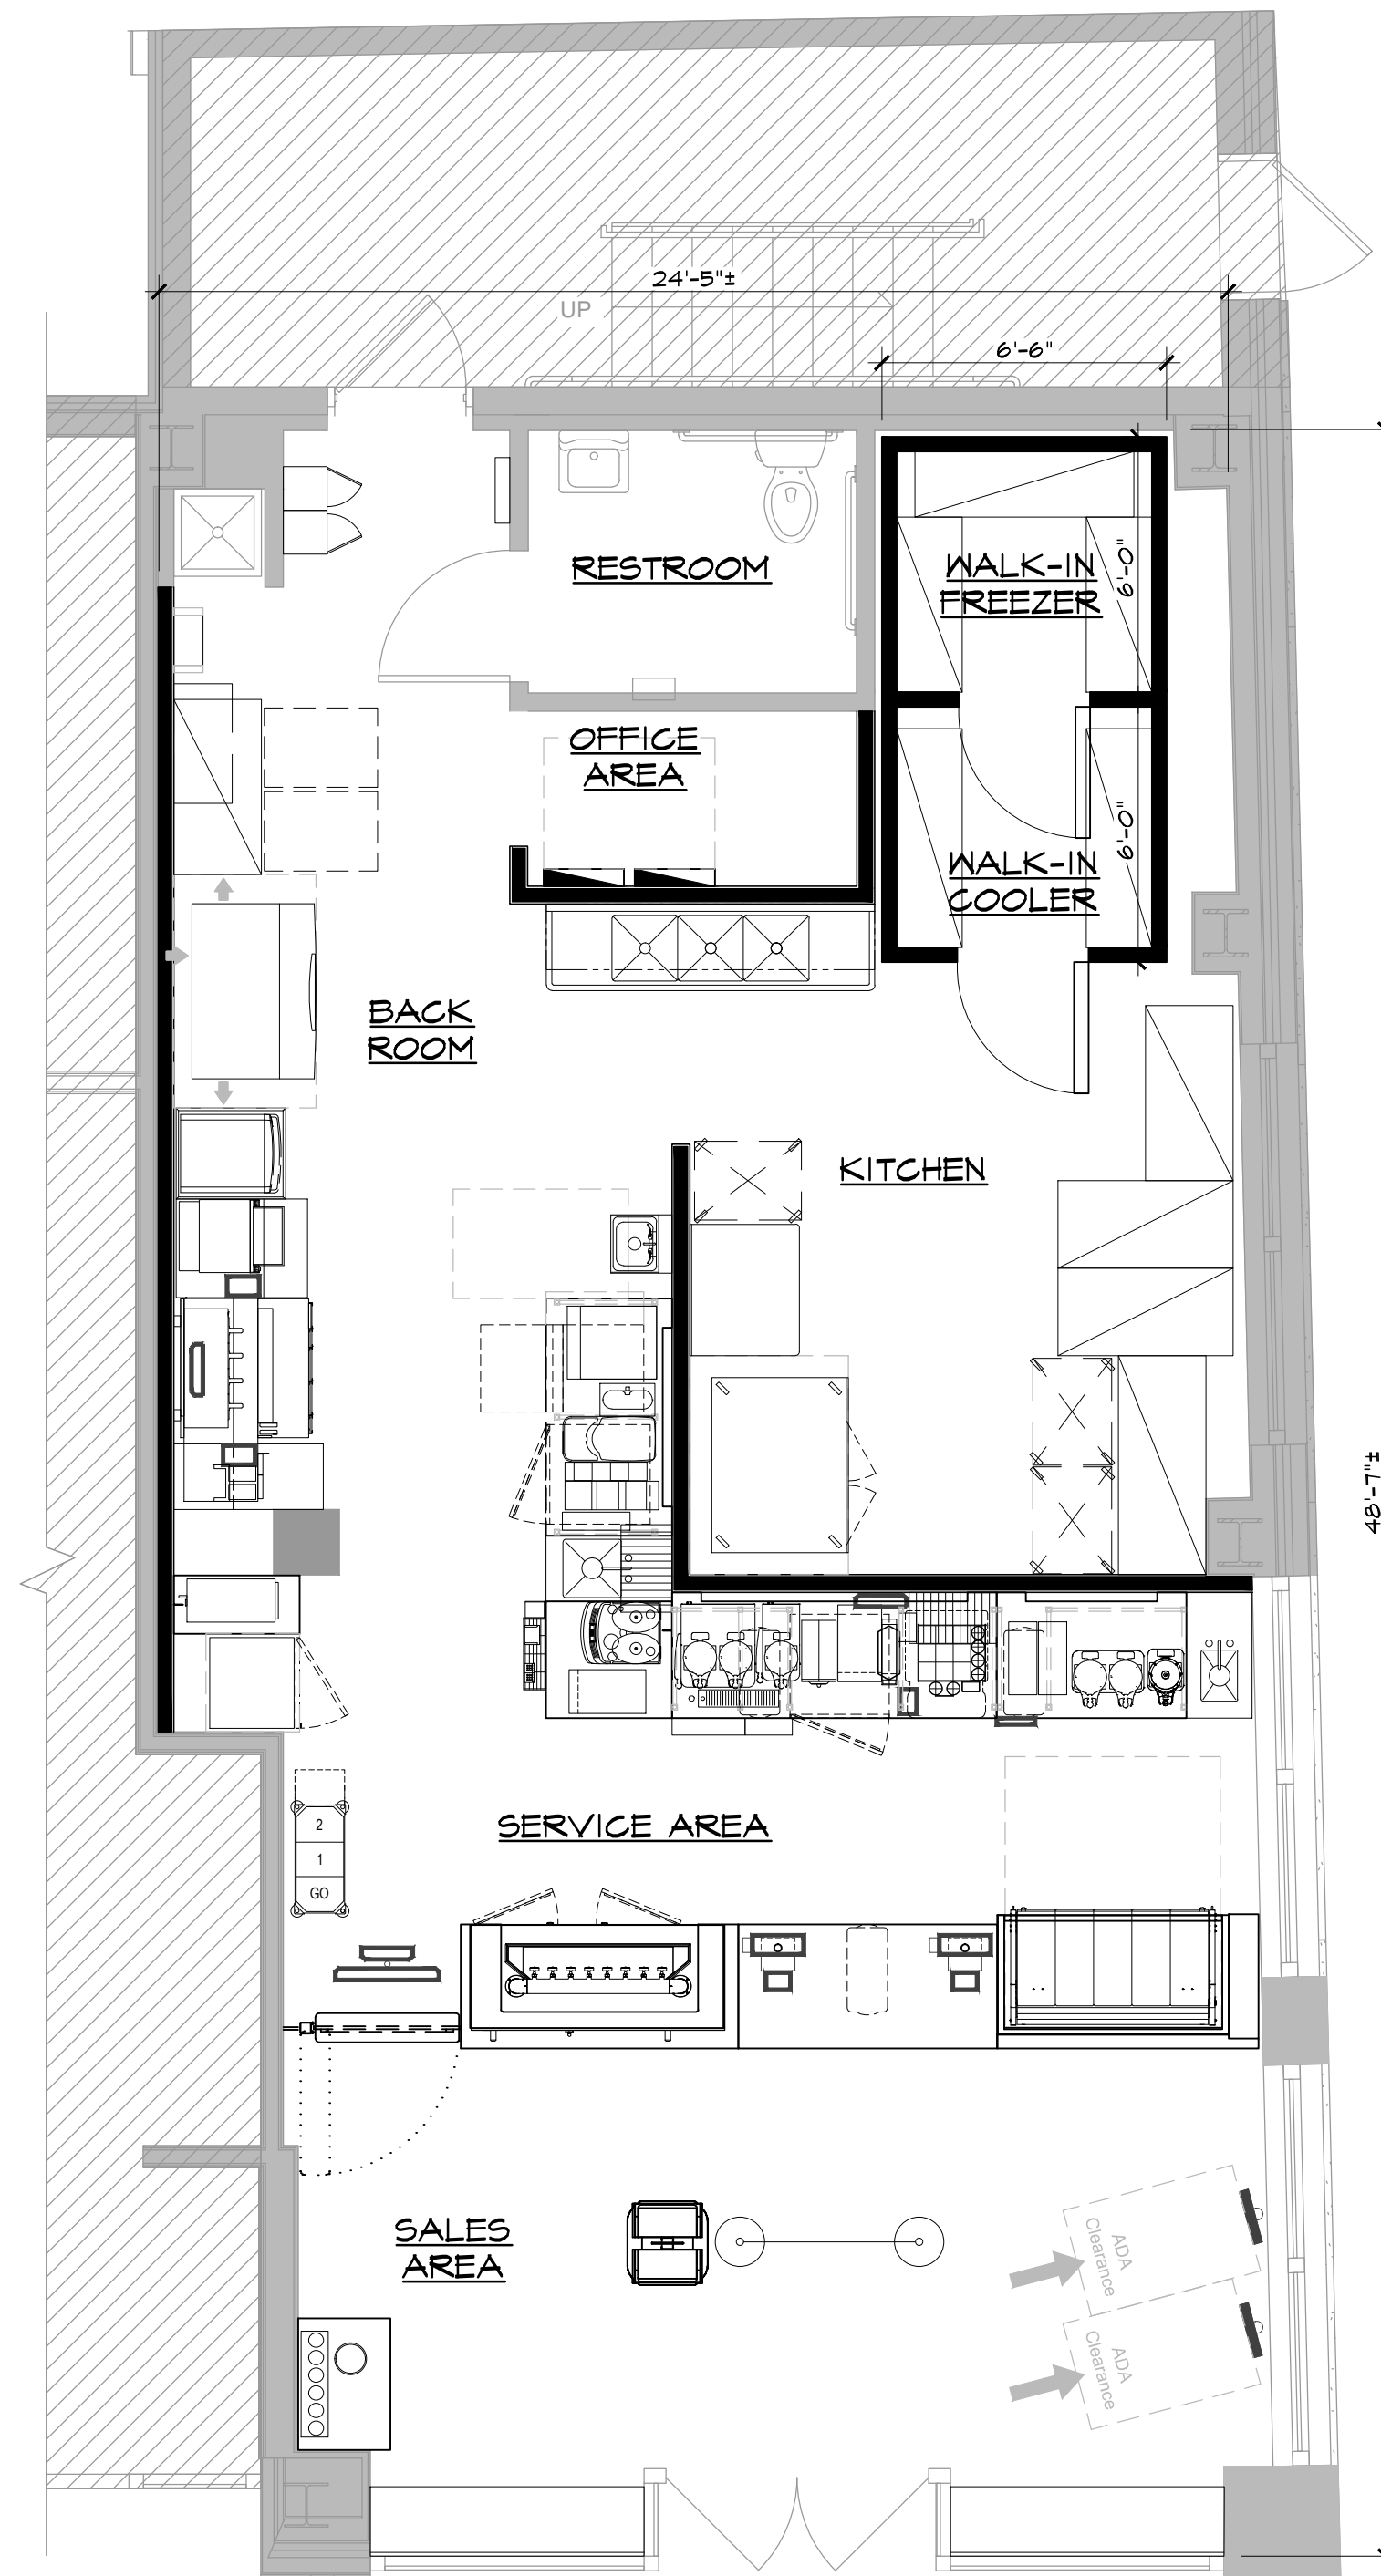

2 PROPOSED FLOOR PLAN  
SCALE: 1/4" = 1'-0"

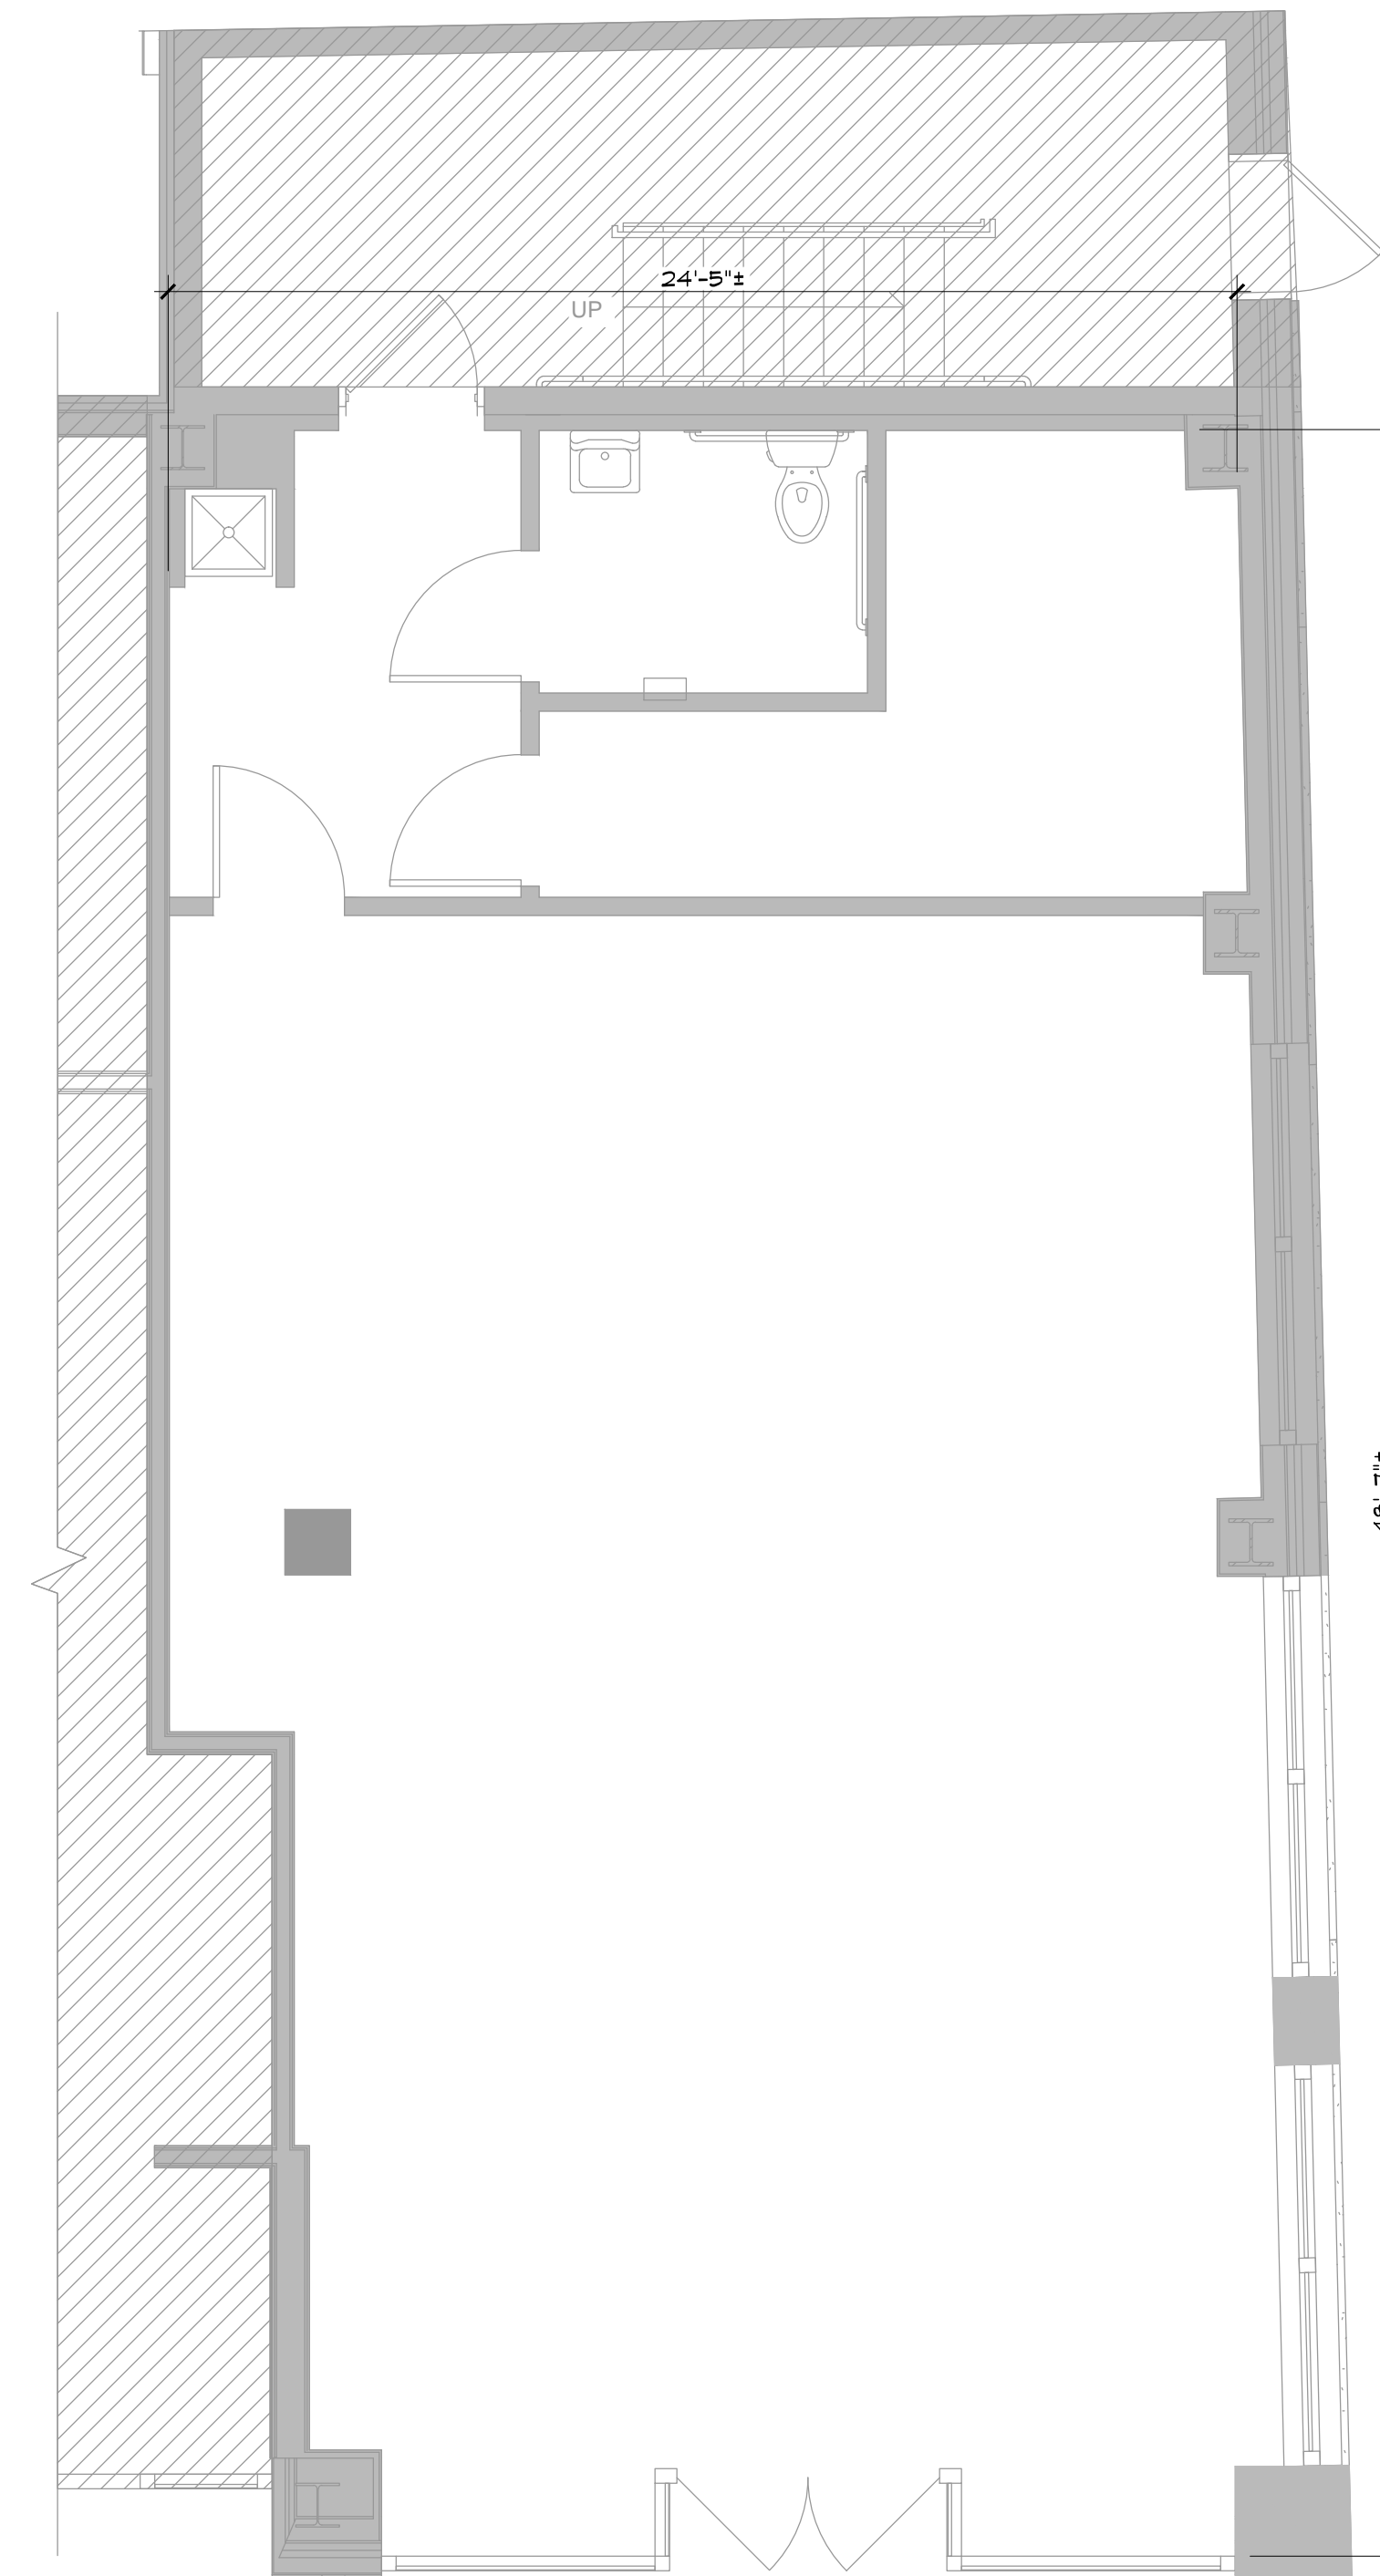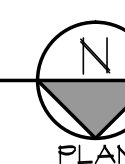

1 EXISTING FLOOR PLAN  
SCALE: 1/4" = 1'-0"

