


6 PROPOSED FOURTH FLOOR PLAN  
SCALE: 1/4" = 1'-0"

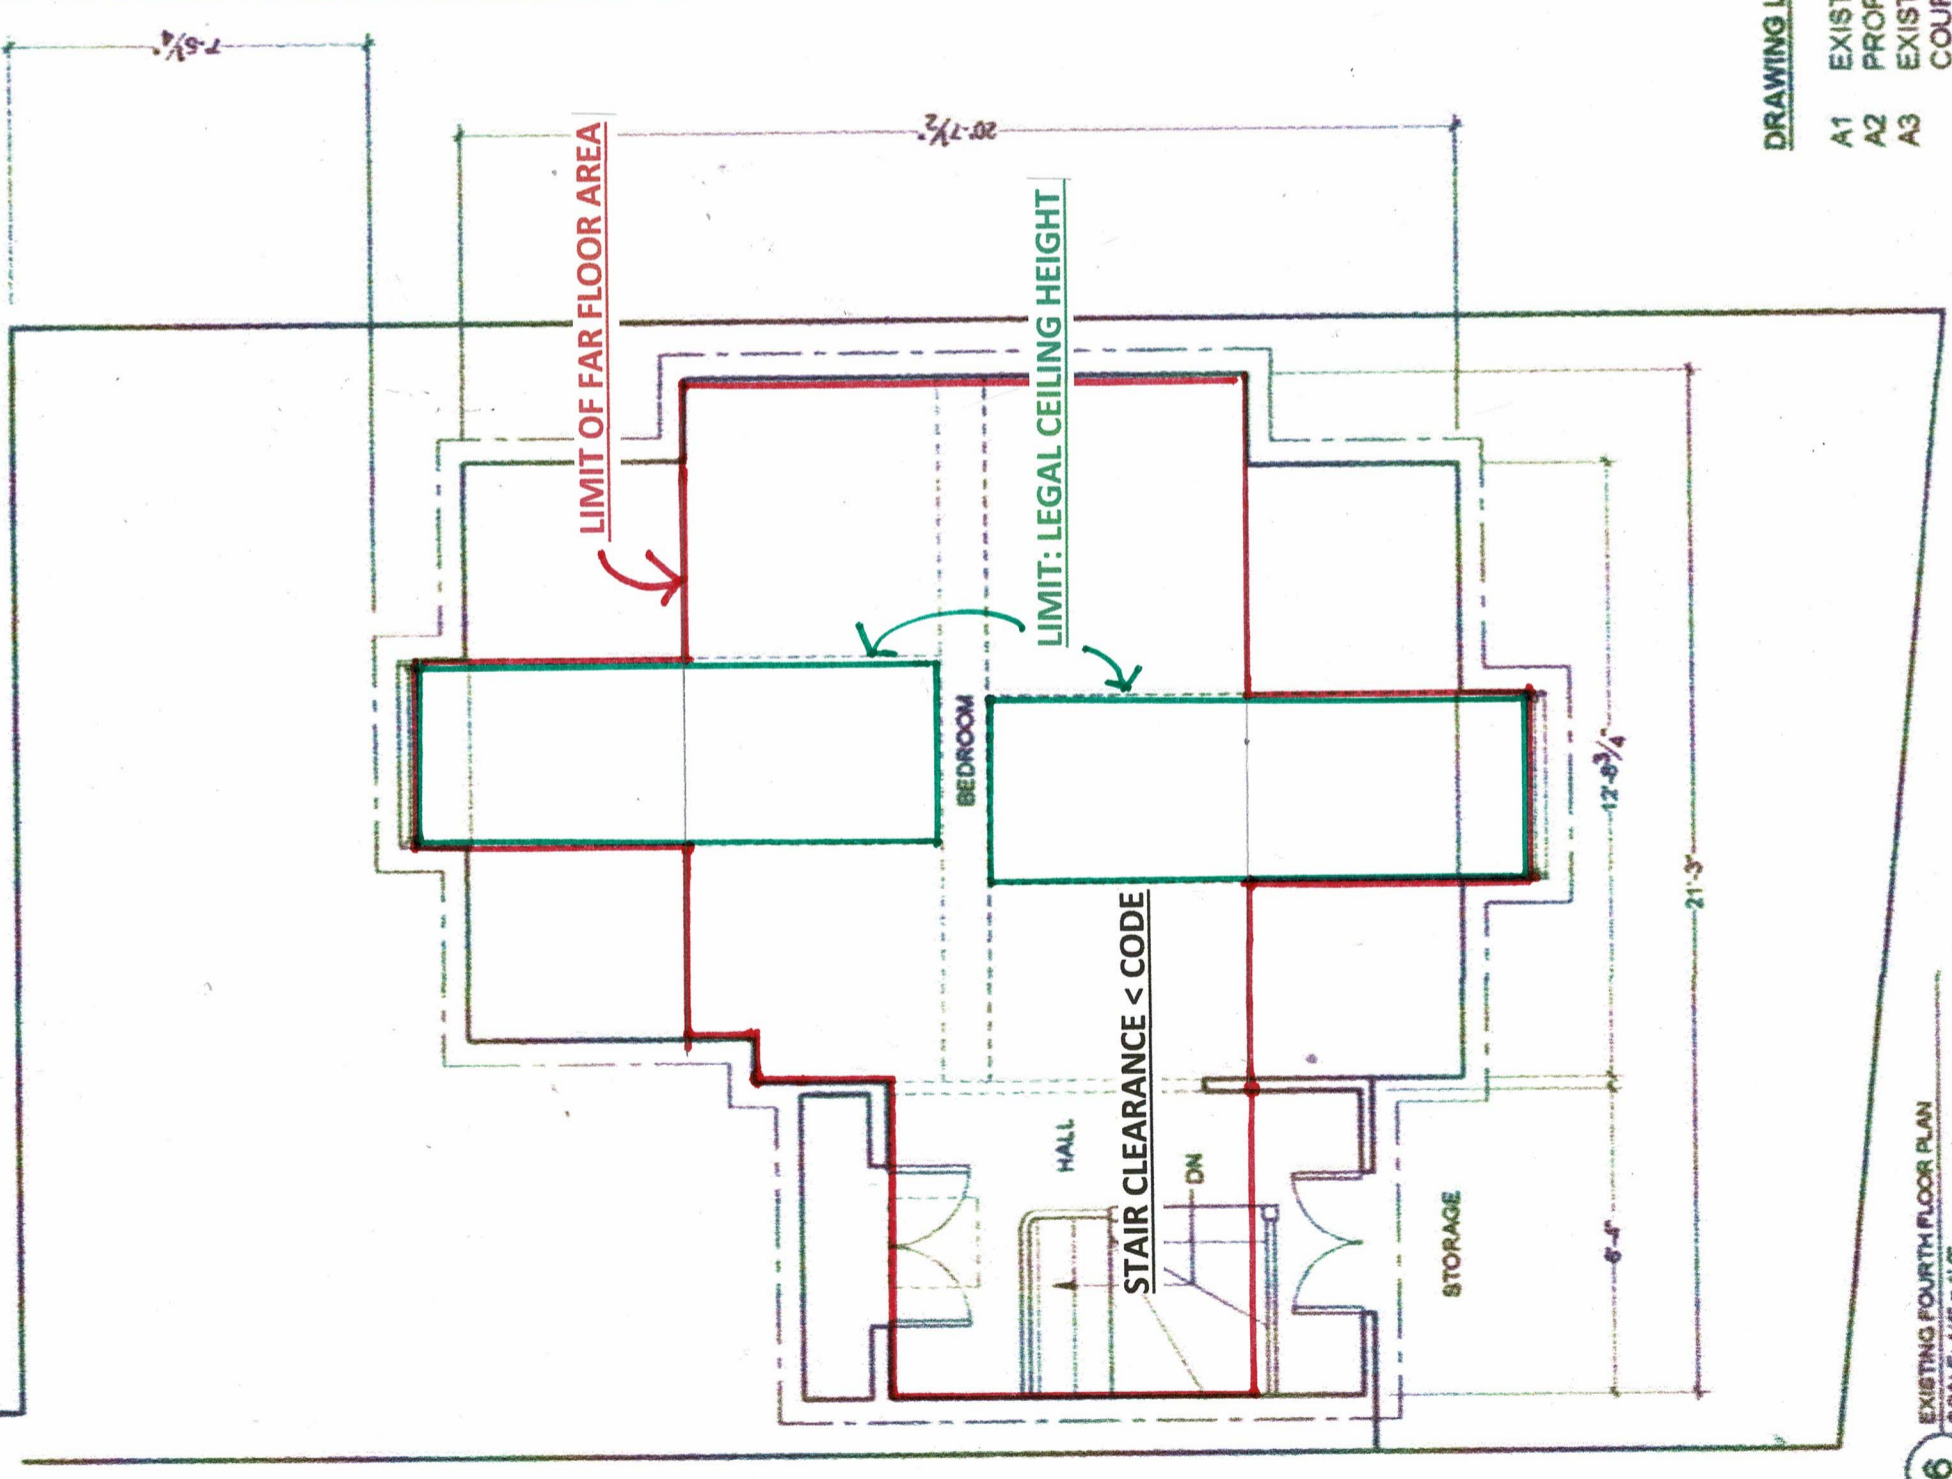

6 EXISTING FOURTH FLOOR PLAN  
SCALE: 1/4" = 1'-0"

DRAWING L

A1	EXIST
A2	PROP
A3	EXIST
	COUR