

REVISIONS:

No.	DATE	REVISION DESCRIPTION

ROOF DECK REPLACEMENT

70 WEST CEDAR STREET
BOSTON, MA 02114

OWNER:

MICHAEL MCCORD

PHASE:

CONSTRUCTION

DRAWING TITLE:


ROOF DECK PLANS

SCALE: 1/4" = 1'-0"


SHEET DATE: 06/02/2017 SET DATE: 06/15/2017

SHEET NUMBER:

A1-01

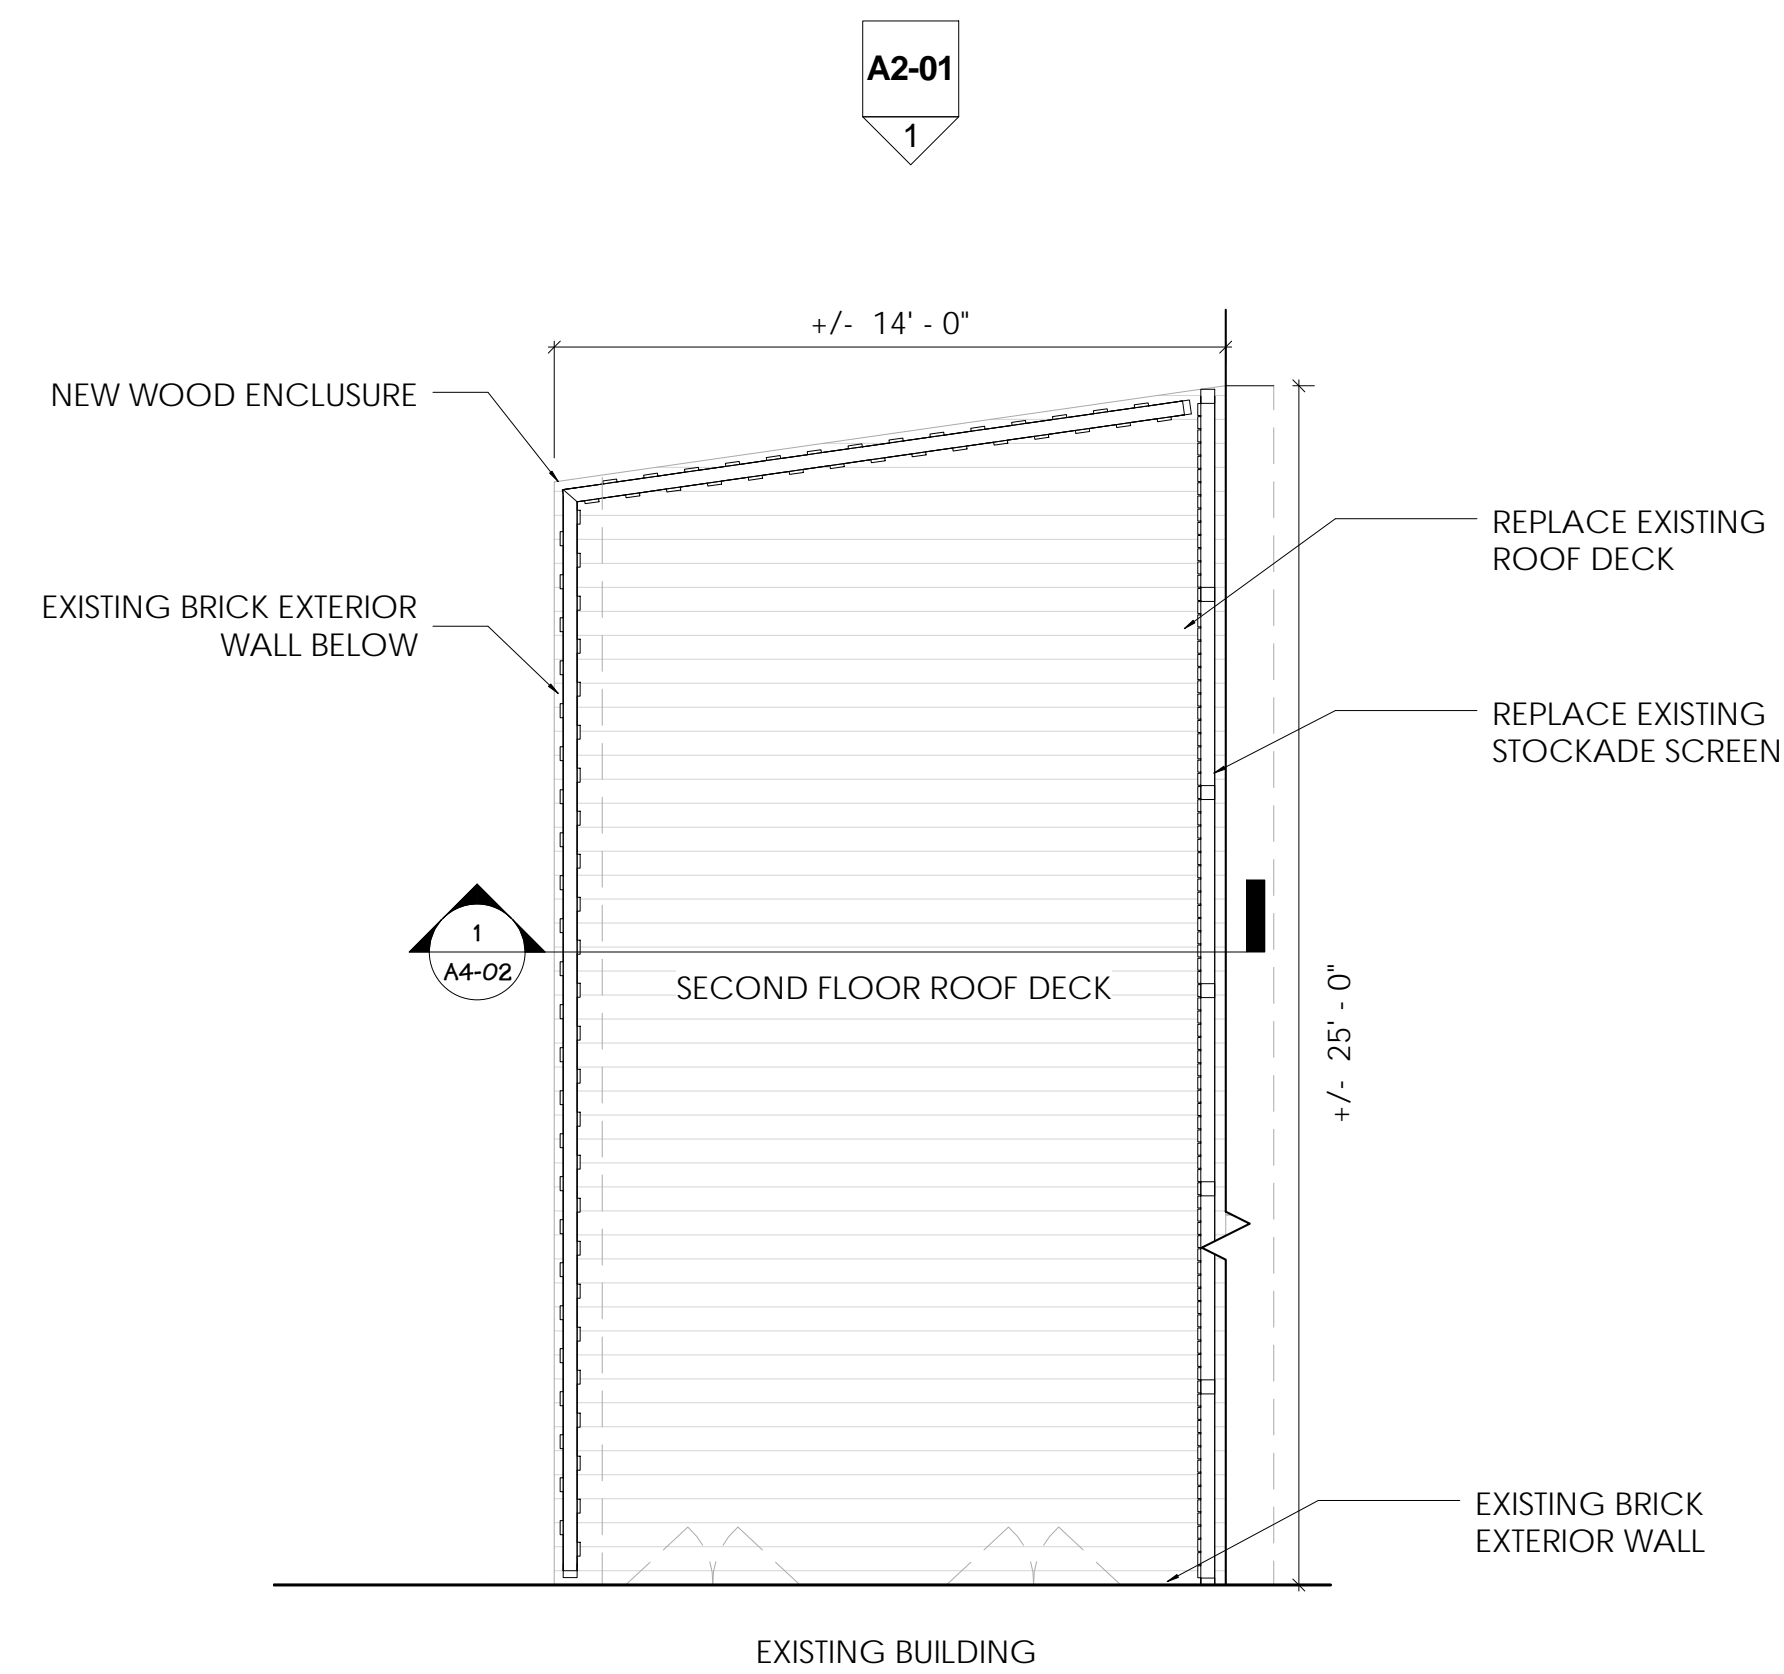

② A1.2 - SECOND FLOOR PLAN
1/4" = 1'-0"

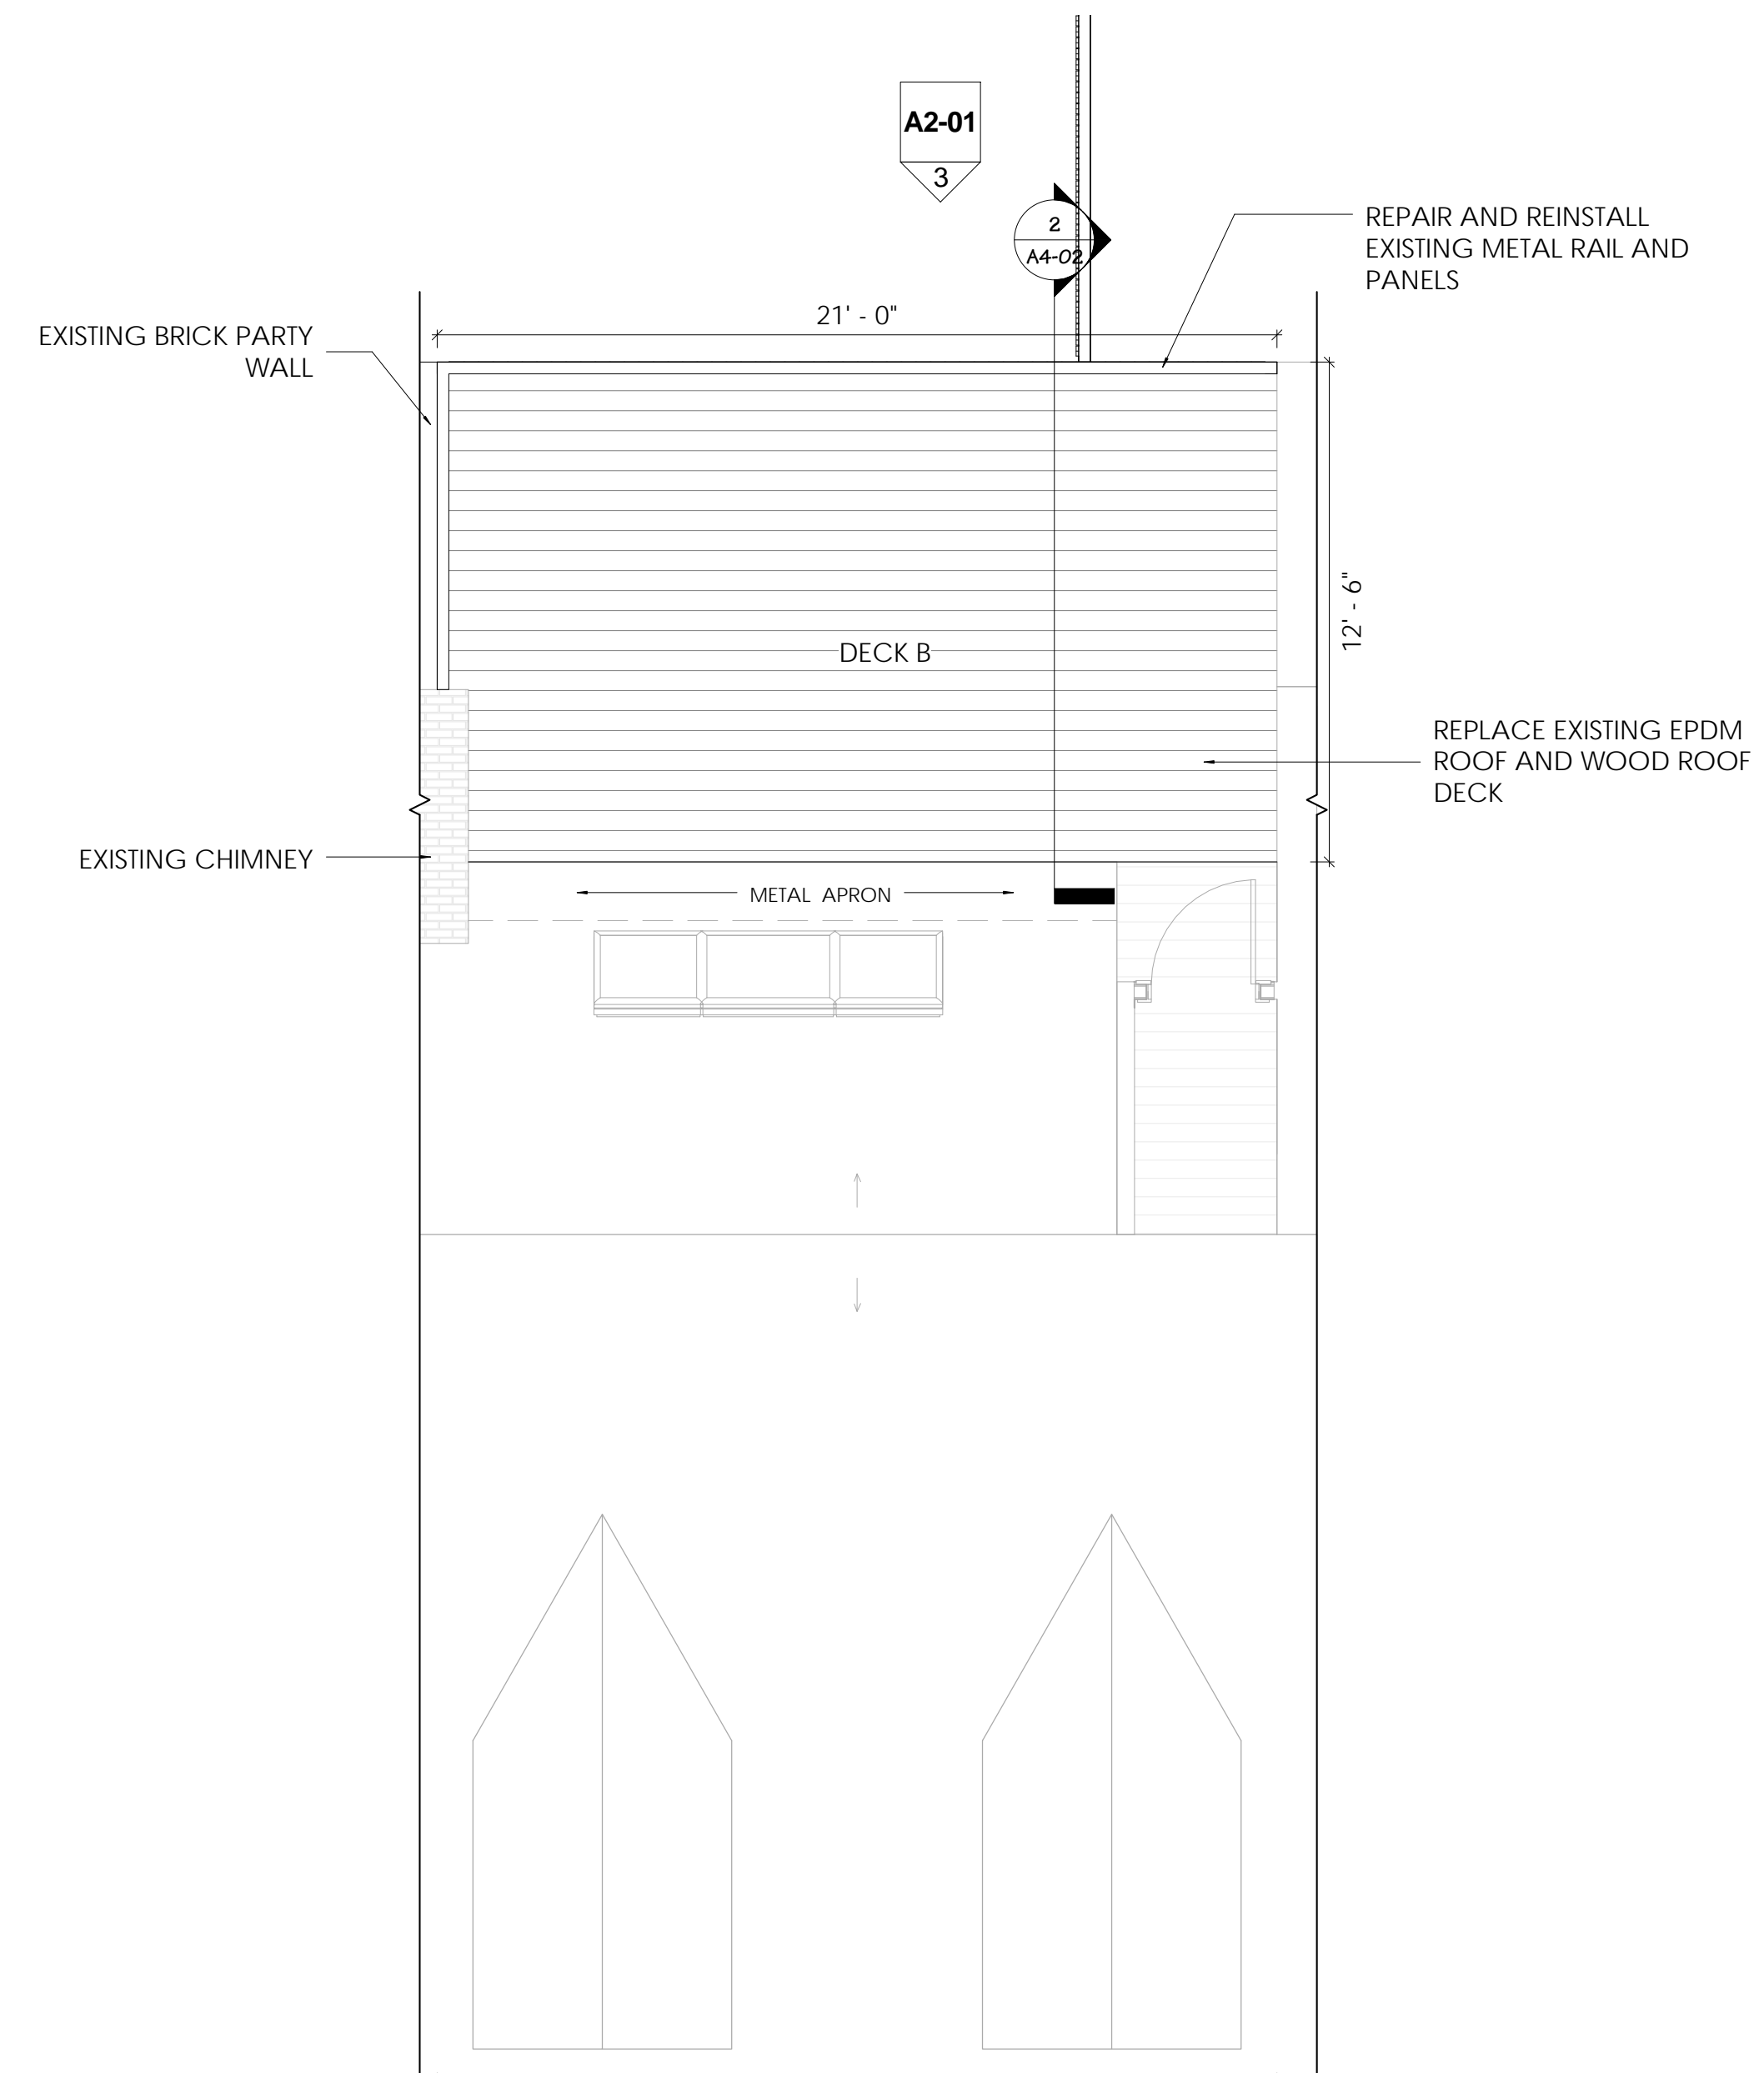

① A1.4 - ROOF PLAN
1/4" = 1'-0"

#70

WEST CEDAR STREET

REVISIONS:

No.	DATE	REVISION DESCRIPTION

ROOF DECK REPLACEMENT

70 WEST CEDAR STREET
BOSTON, MA 02114

OWNER:

MICHAEL MCCORD

PHASE:

CONSTRUCTION

DRAWING TITLE:


ROOF DECK ELEVATIONS

SCALE: 1/2" = 1'-0"


SHEET DATE: 06/08/17 SET DATE: 06/15/2017

SHEET NUMBER:


A2-01

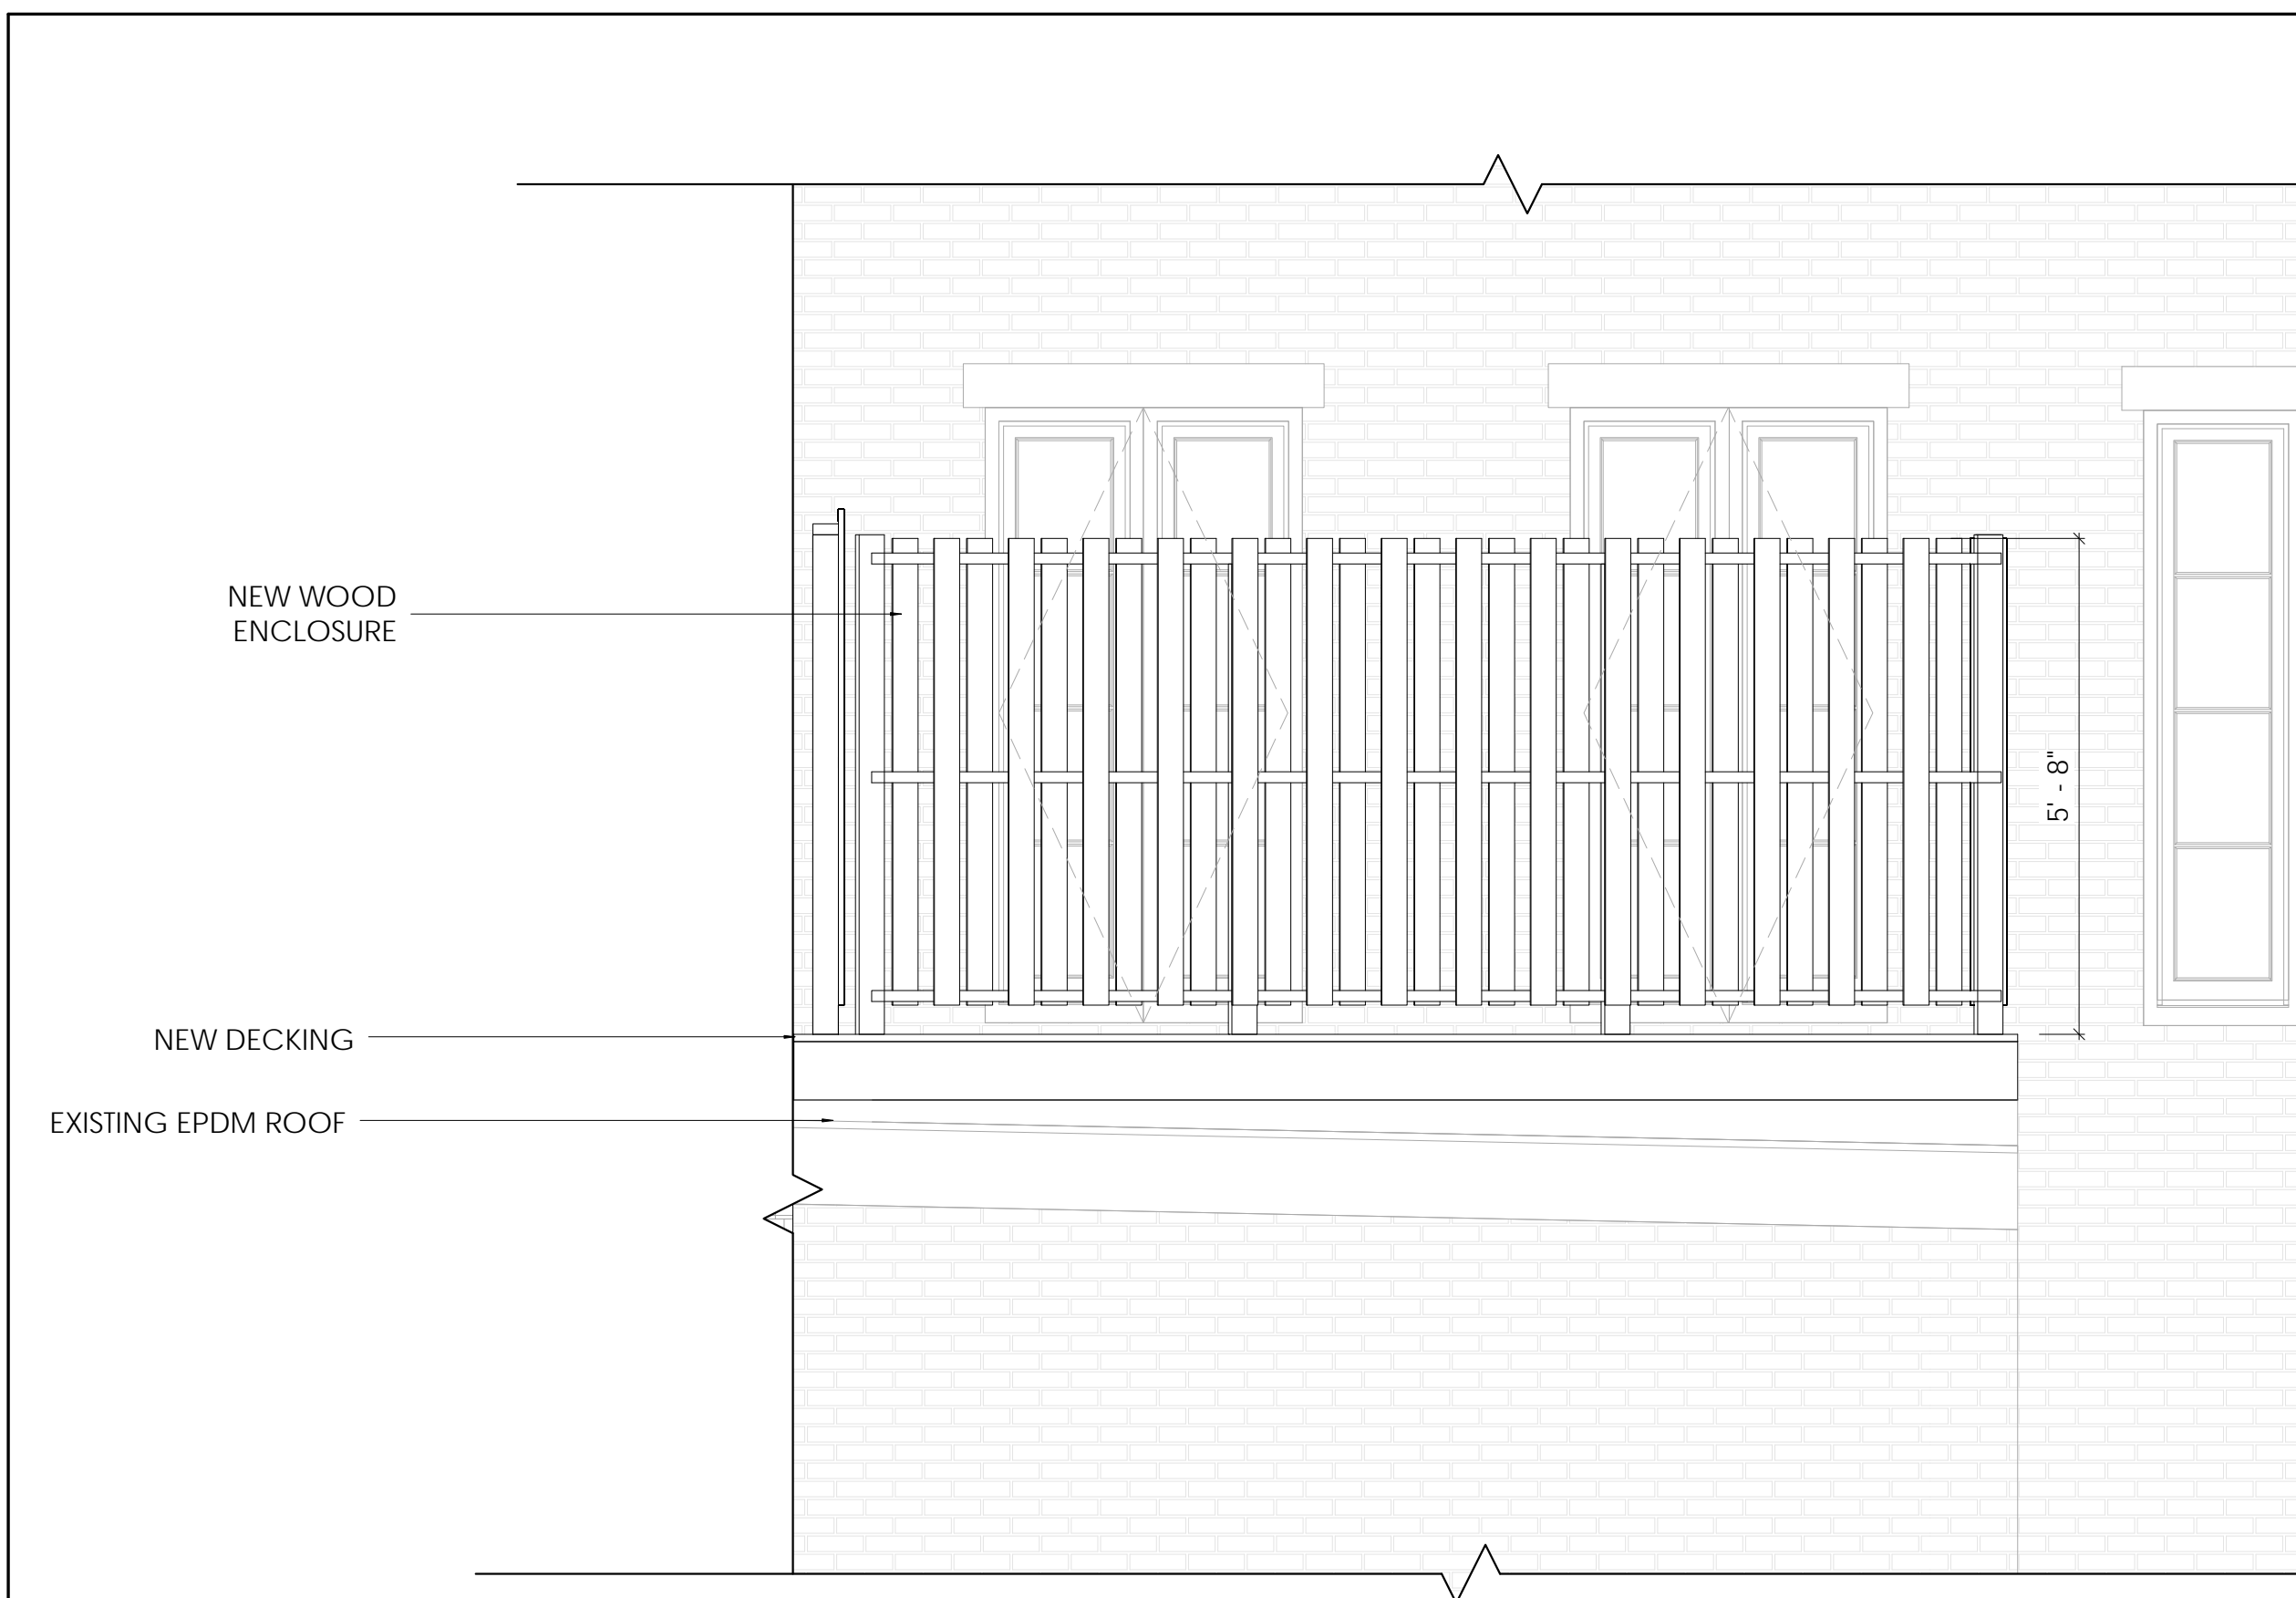


① SECOND FLOOR ROOF DECK ELEVATION A
1/2" = 1'-0"

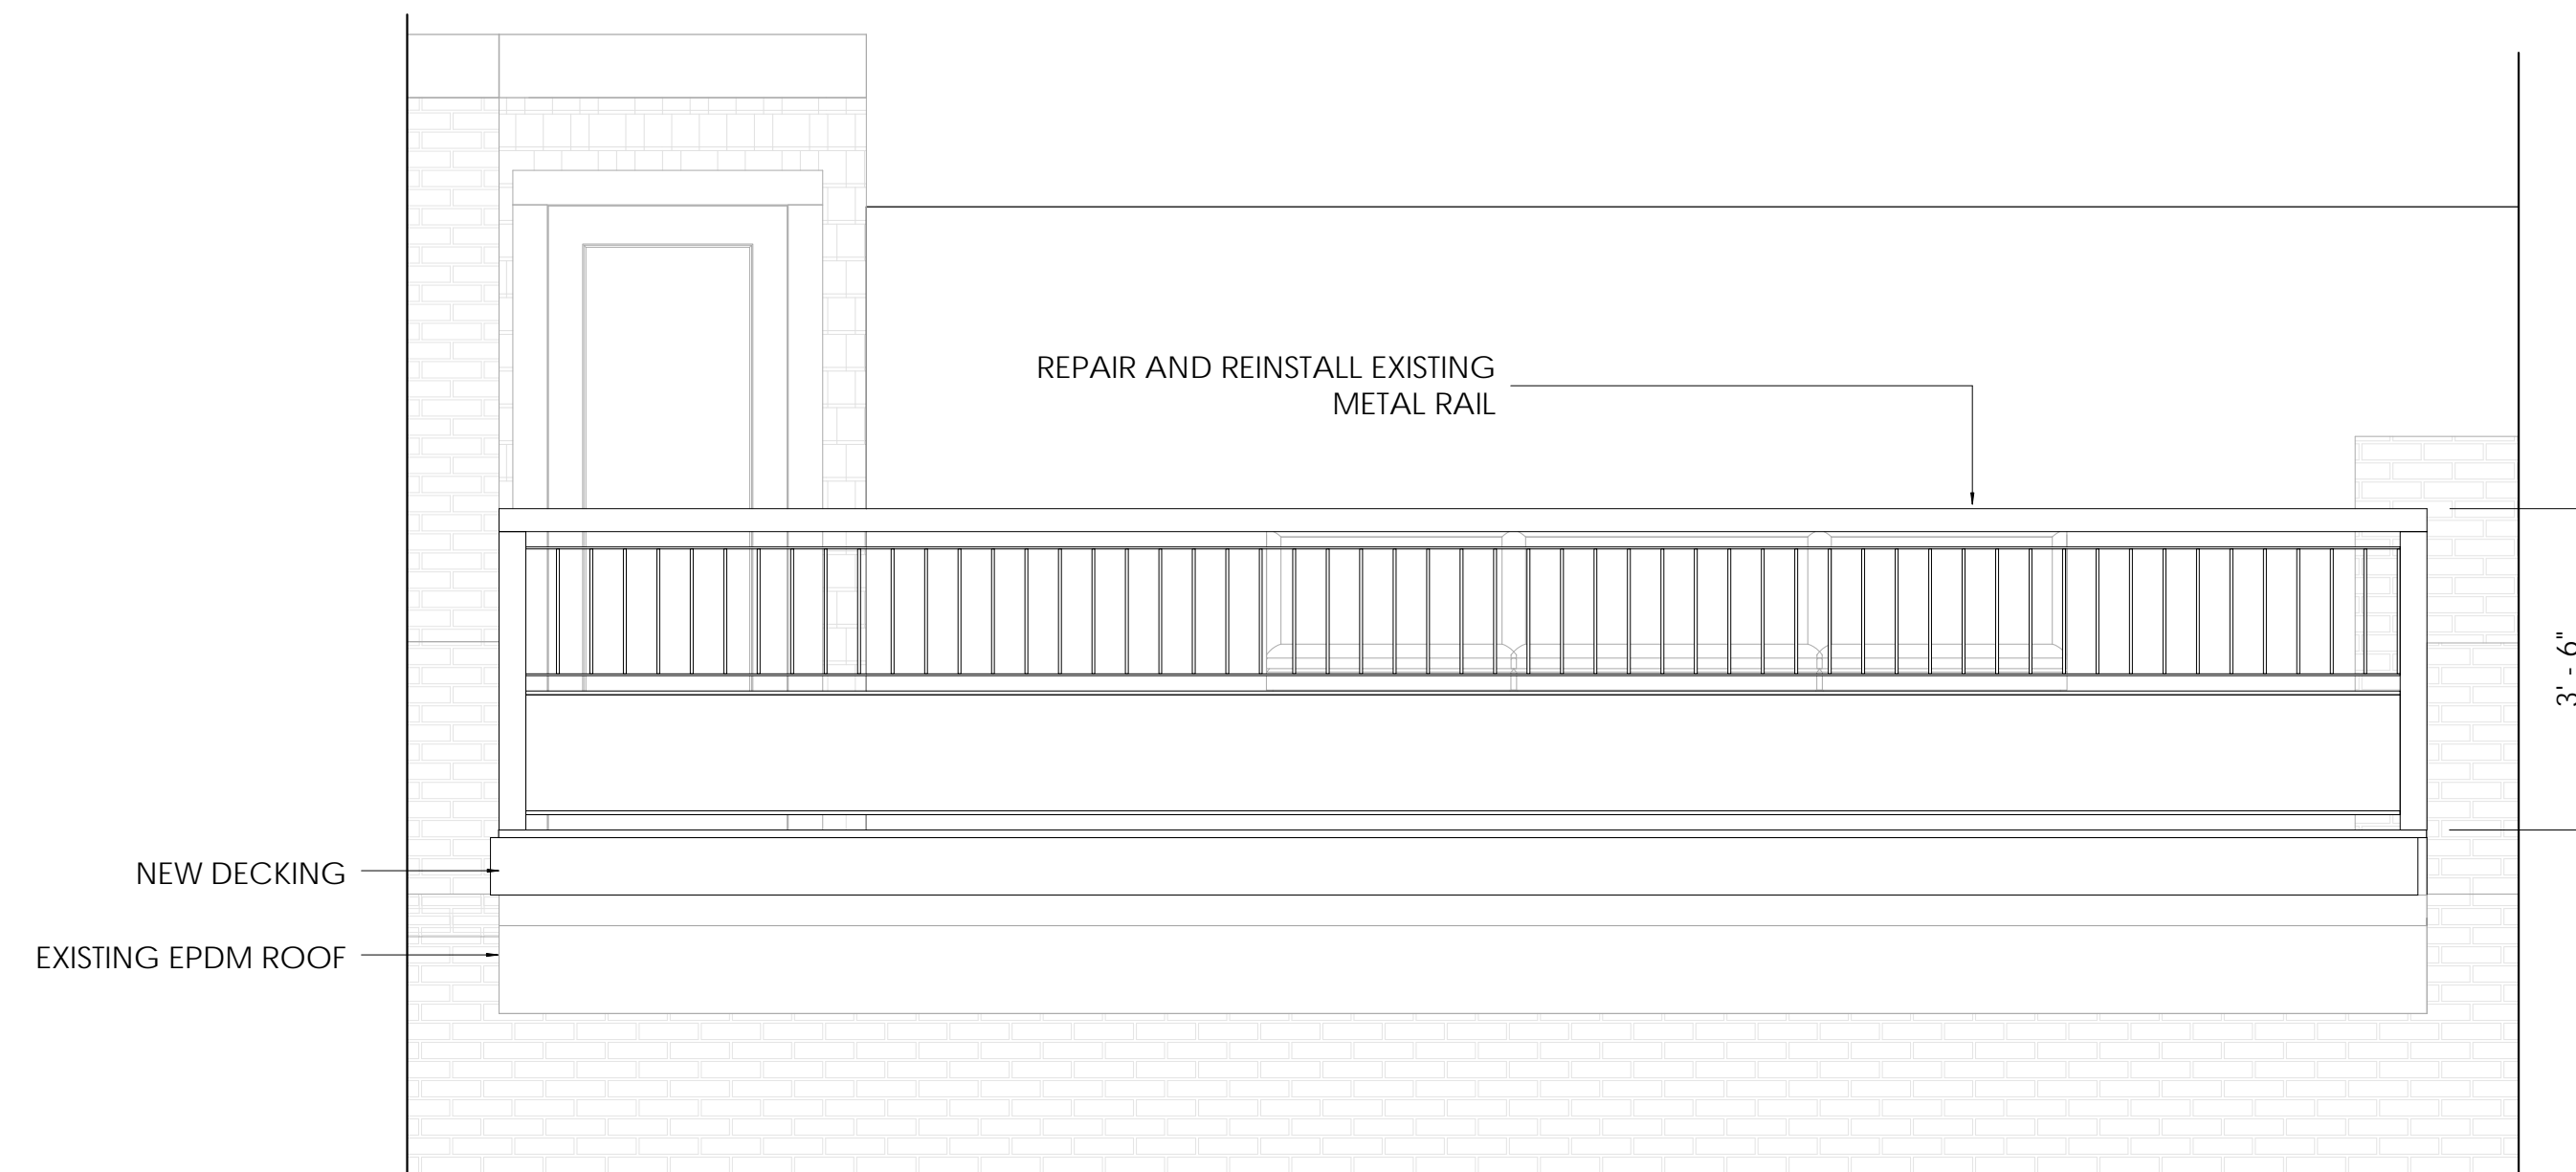

③ ROOF DECK ELEVATION A
1/2" = 1'-0"

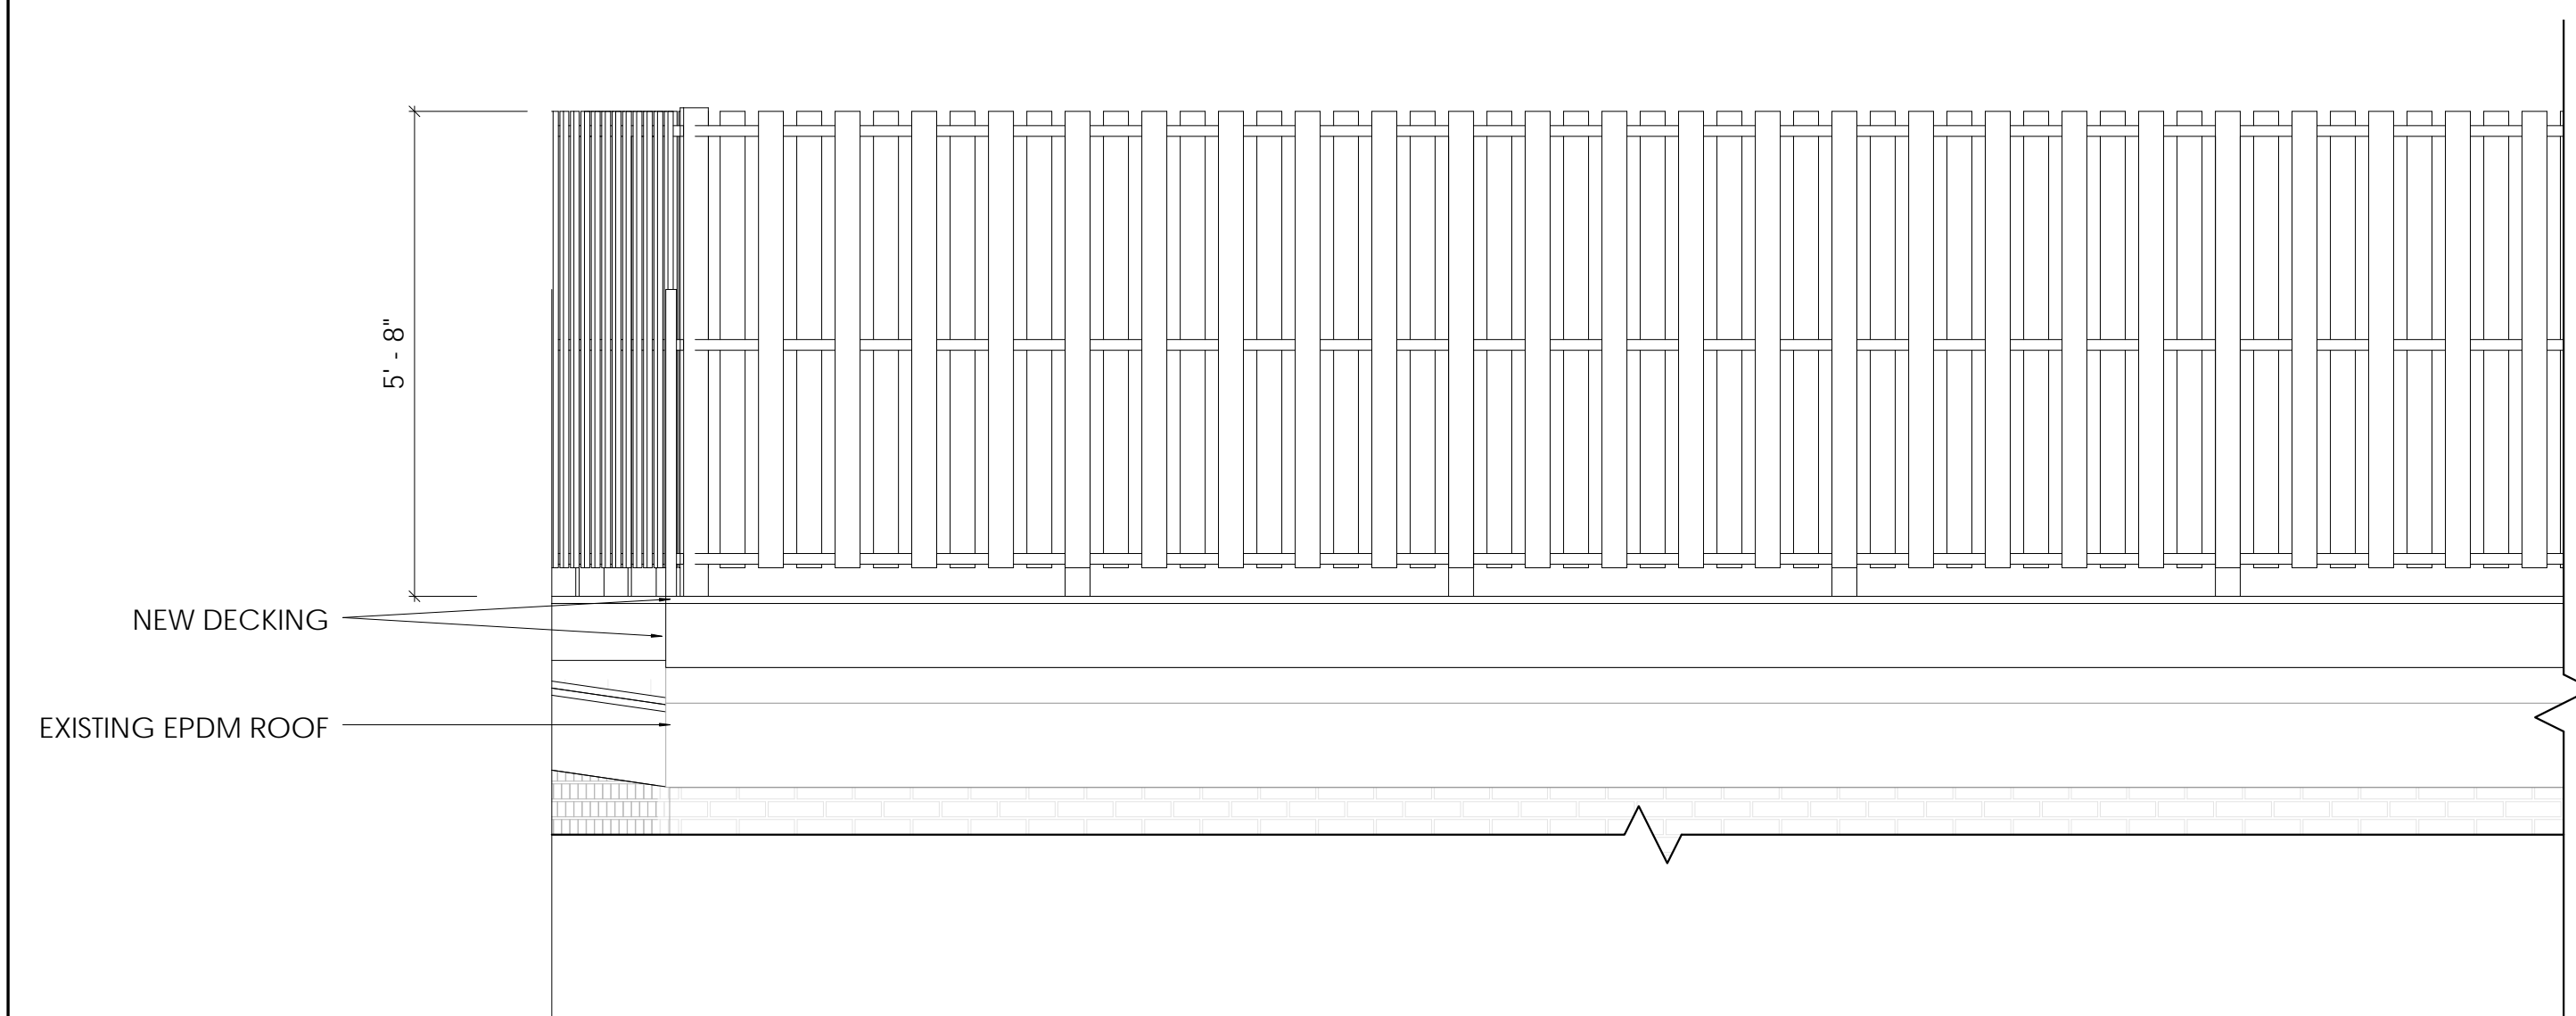

② SECOND FLOOR ROOF DECK ELEVATION B
1/2" = 1'-0"

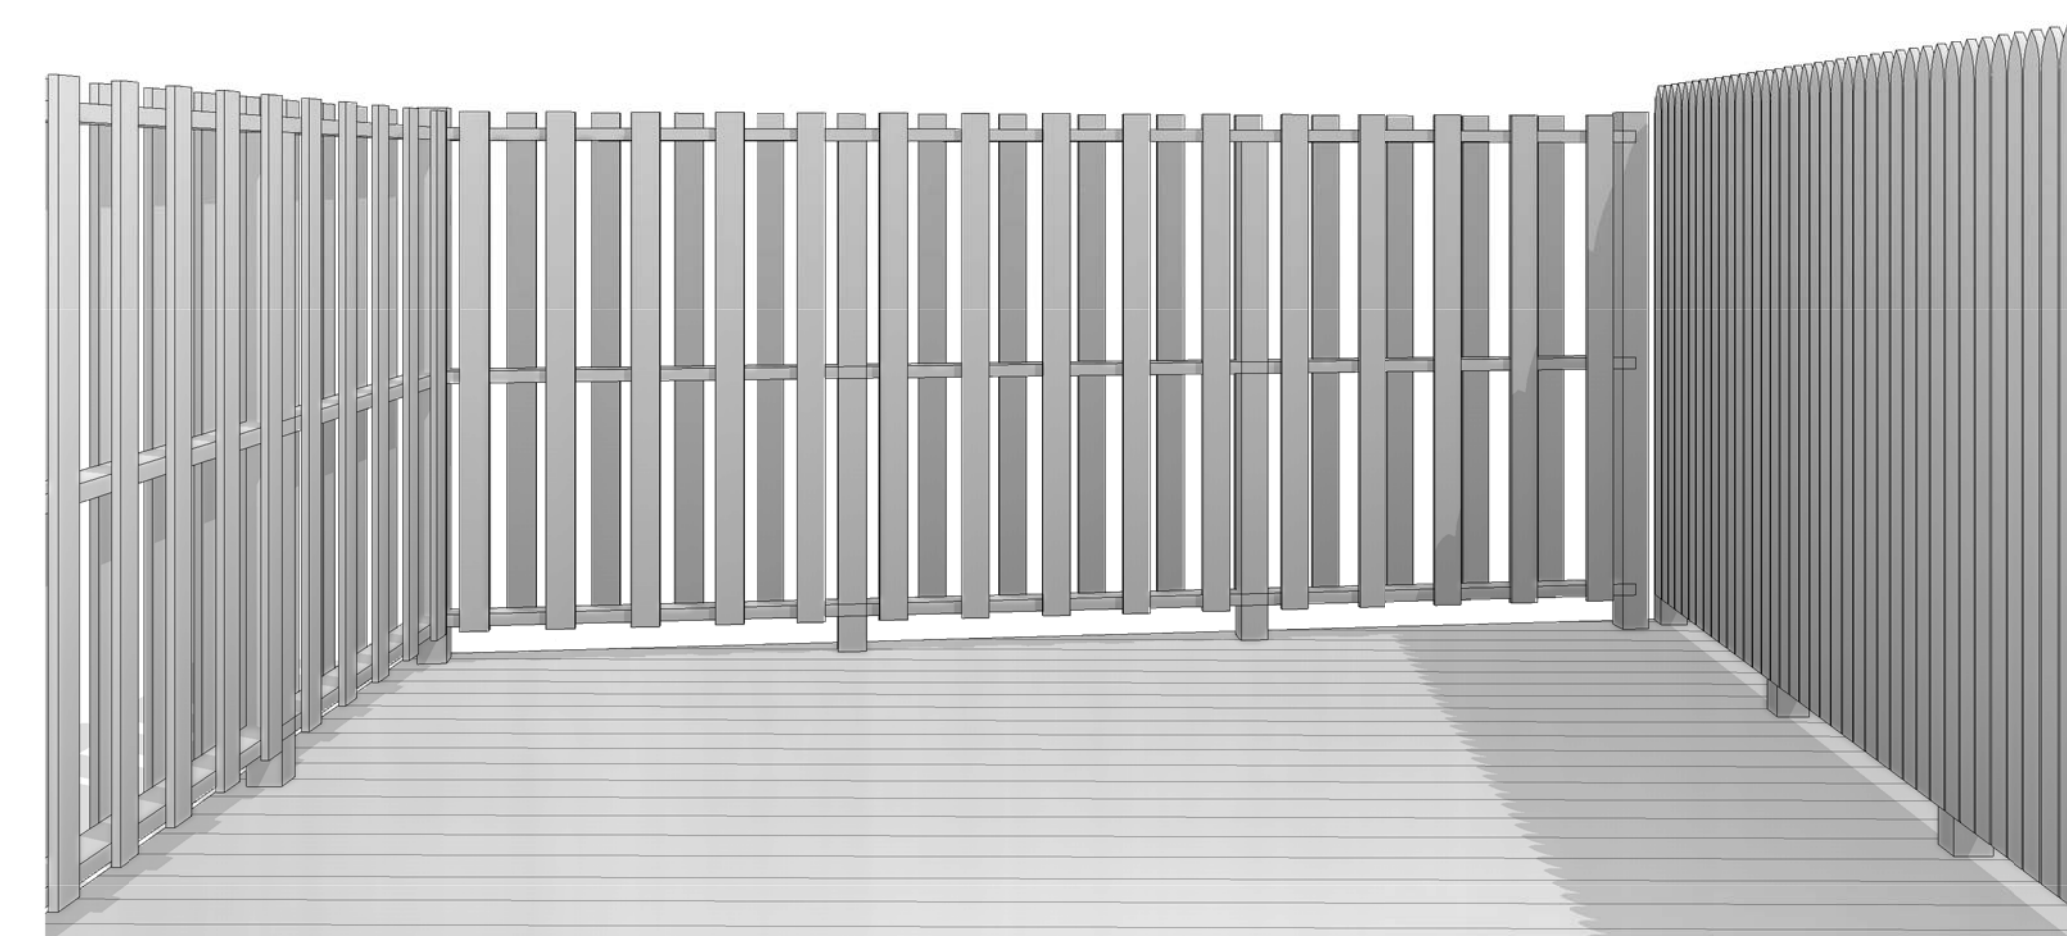

④ 3D View 3