






- NOTES:**
1. MASSACHUSETTS STATE RESIDENTIAL BUILDING CODE 8TH EDITION, IRC 2009 AND ASCE7-05
  2. LIVE LOAD = 40 PSF
  3. SNOW LOAD  $P_g = 40$  PSF
  4. WIND LOAD  $V = 100$  MPH 3 SECOND GUST
  5. WEATHER AND WATER PROOFING BY OTHERS
  6. EXISTING CONDITIONS TO BE VERIFIED ON SITE BY THE GC. NOTIFY ARCHITECT AND ENGINEER IF CONDITIONS ARE NOT AS NOTED.
  7. GC IS RESPONSIBLE FOR ALL MEANS, METHODS, JOBSITE SAFETY AND RELATED ITEMS.

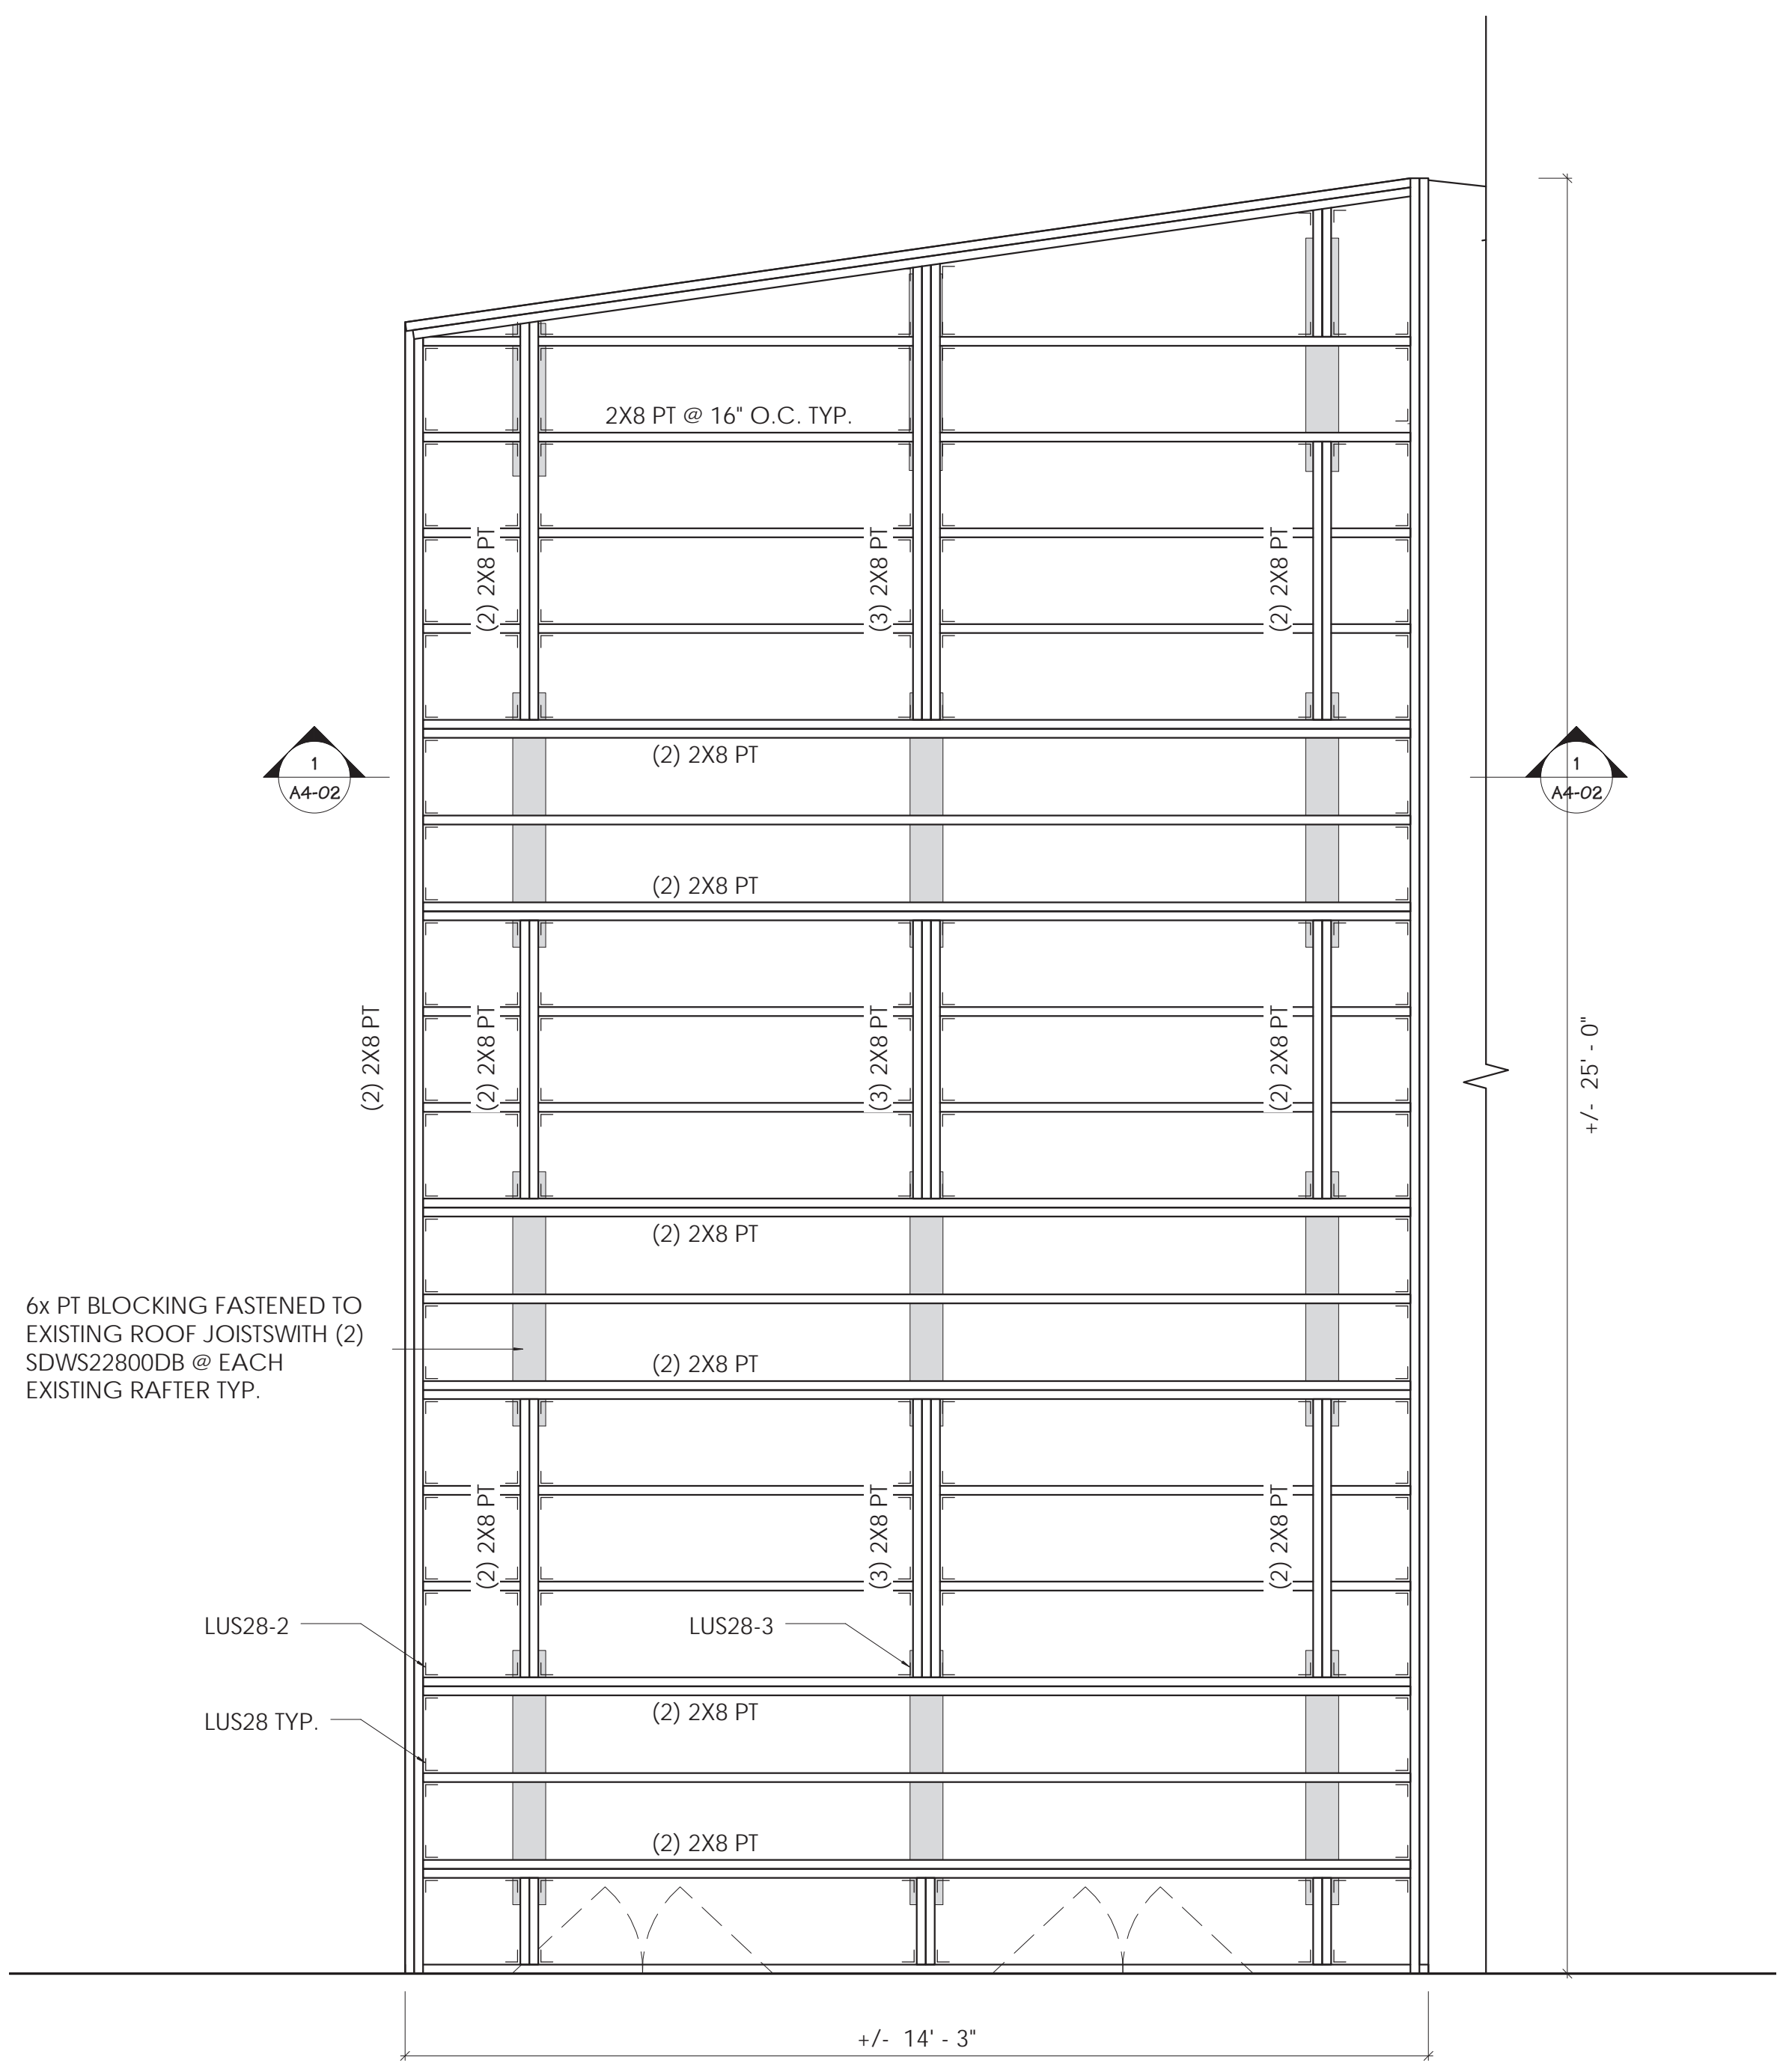

① S1.2 - SECOND FLOOR FRAMING  
1/2" = 1'-0"

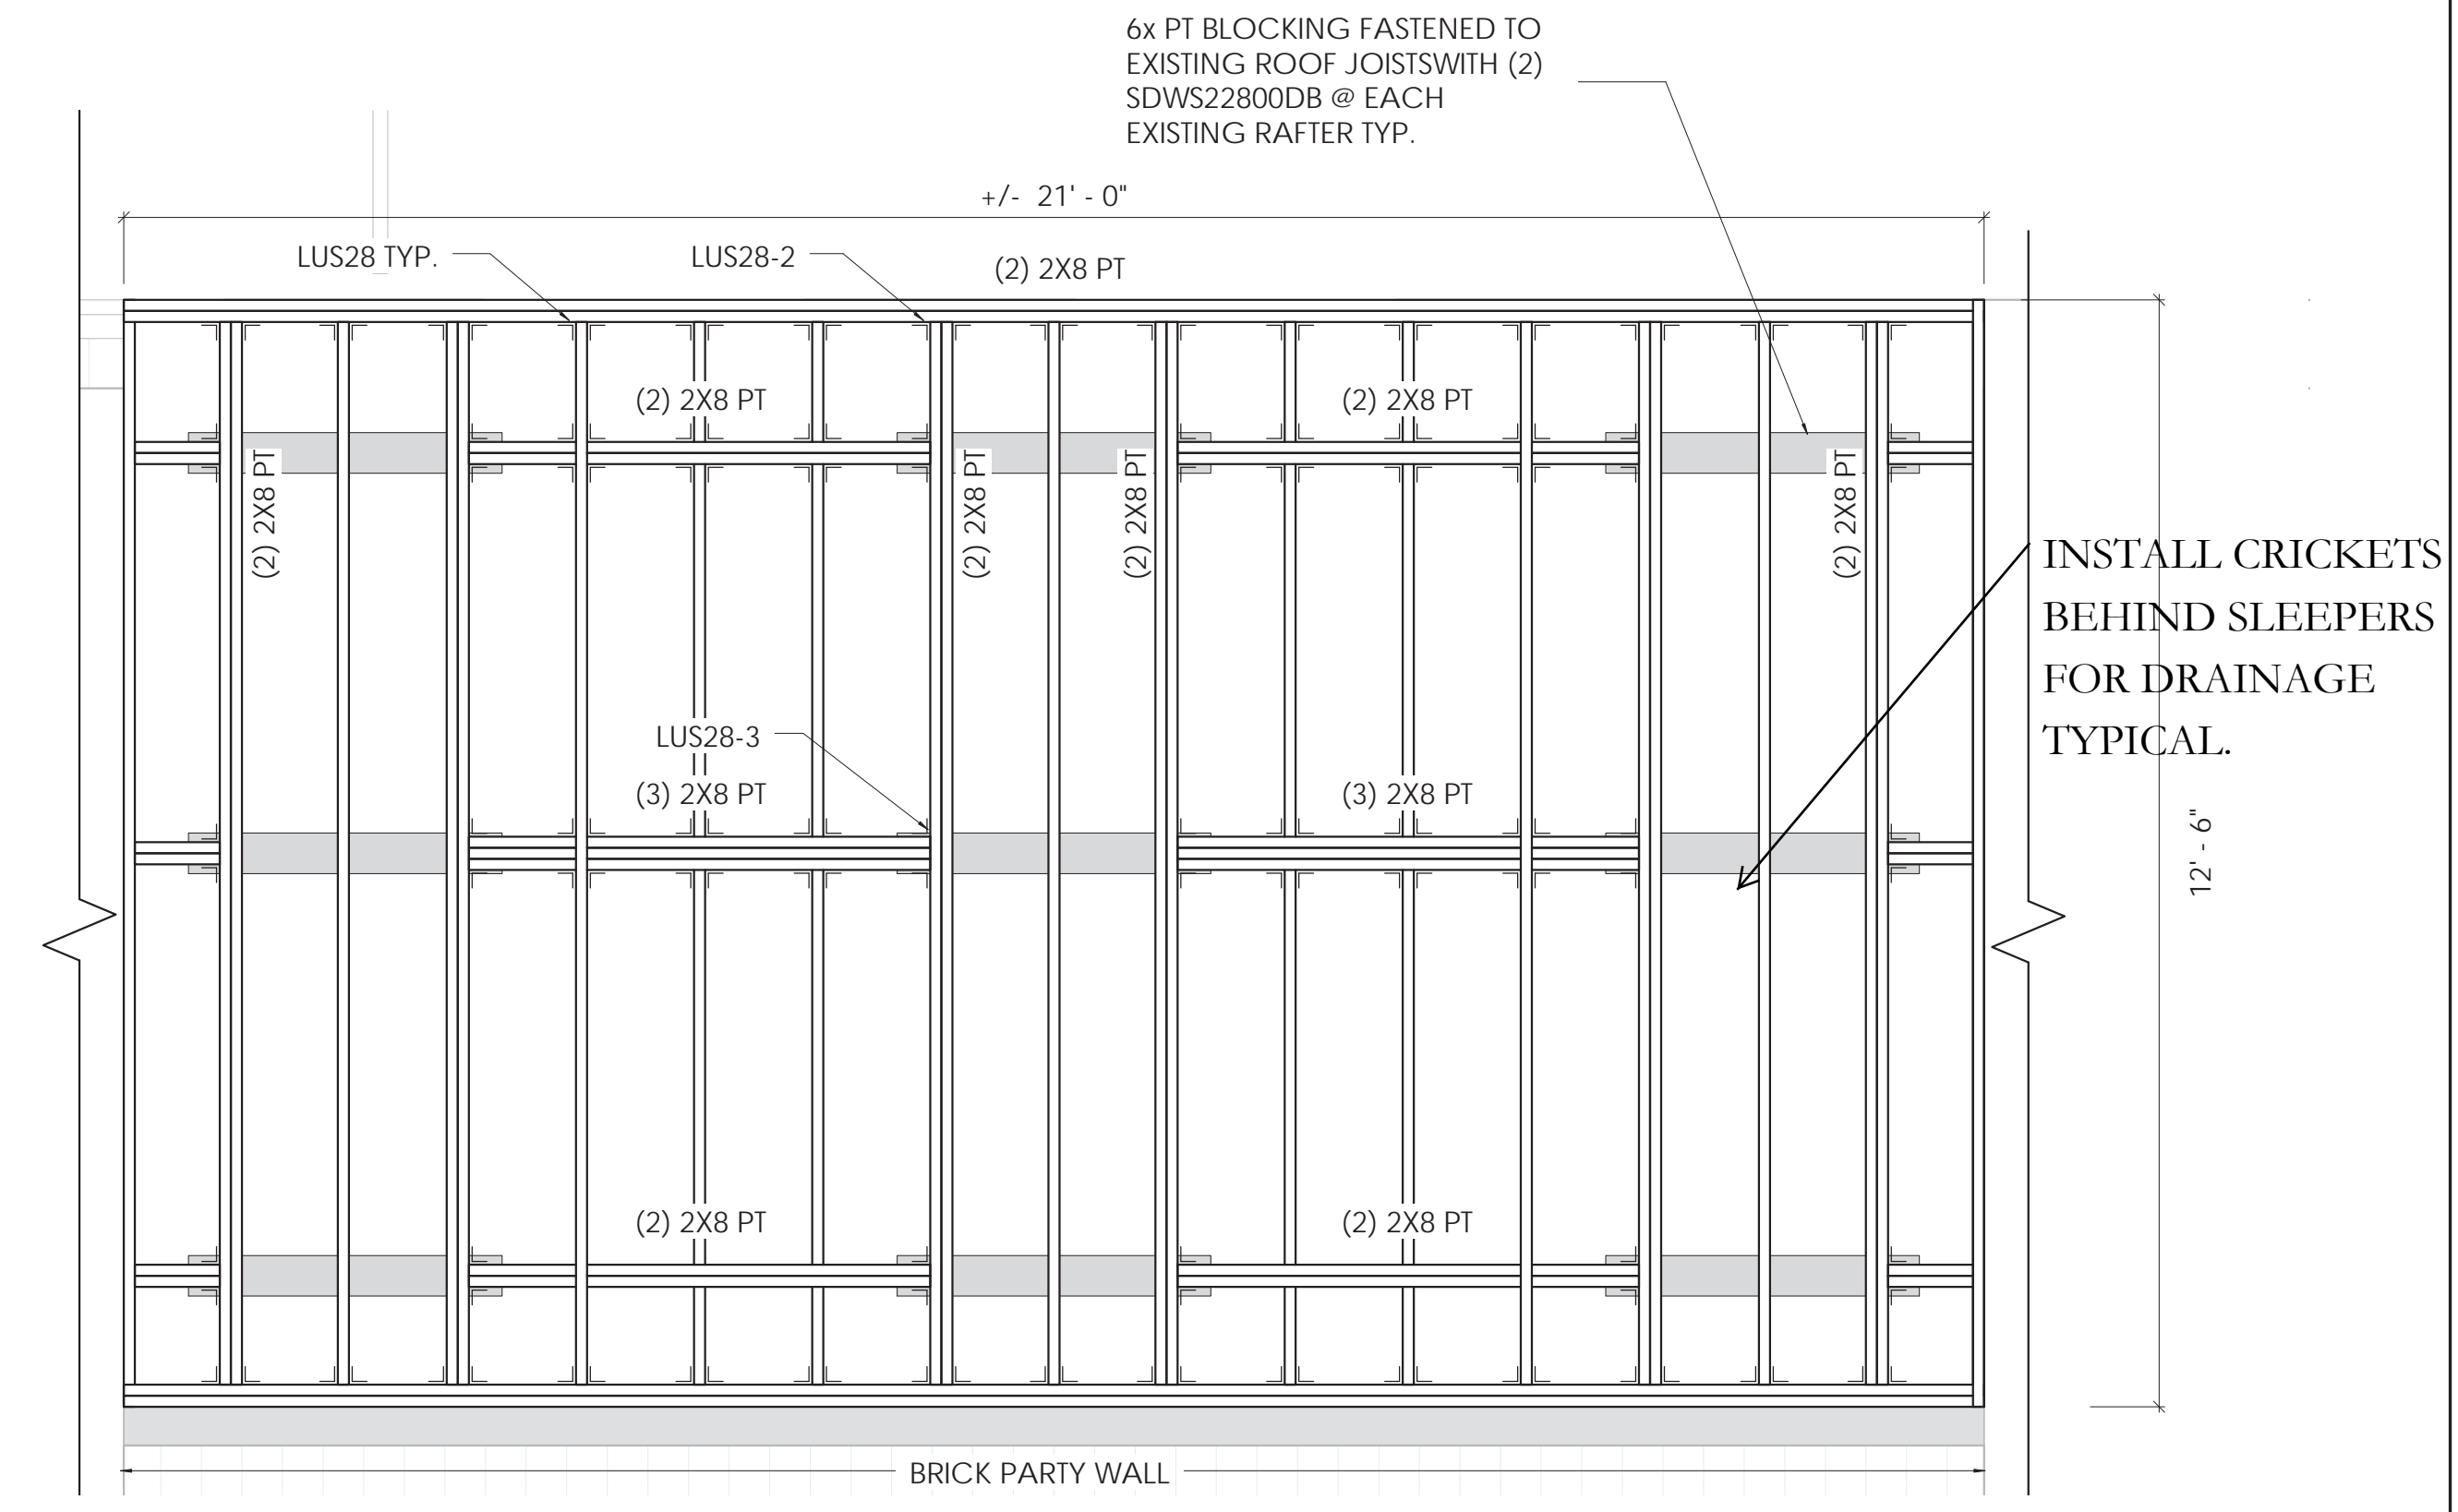

② S1.3 - ROOF FRAMING PLAN  
1/2" = 1'-0"

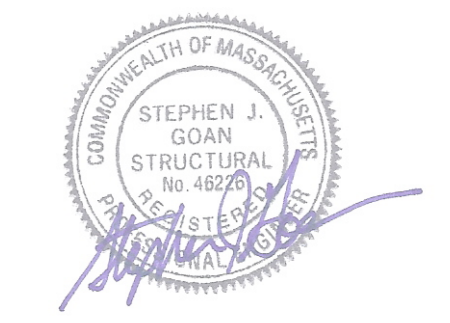

SJG Engineering LLC  
6 Golden Gate Drive  
Hooksett, NH 03106  
(o) 603.232.6142  
(m) 207.752.3274  
sjgeng@comcast.net

REVISIONS:

No.	DATE	REVISION DESCRIPTION

## ROOF DECK REPLACEMENT

70 WEST CEDAR STREET  
BOSTON, MA 02114

OWNER:  
**MICHAEL MCCORD**

PHASE:  
**CONSTRUCTION**

DRAWING TITLE:  
**ROOF DECK FRAMING PLANS**

SCALE: 1/2" = 1'-0"  
SHEET DATE: 06/08/2017 SET DATE: 06/13/2017  
SHEET NUMBER:

# A4-01

REVISIONS:		
No.	DATE	REVISION DESCRIPTION

## ROOF DECK REPLACEMENT

70 WEST CEDAR STREET  
BOSTON, MA 02114

OWNER:

**MICHAEL MCCORD**

PHASE:

**CONSTRUCTION**

DRAWING TITLE:




**ROOF DECK  
FRAMING PLANS  
DETAILS**

SCALE: 1 1/2" = 1'-0"

SHEET DATE: 06/08/17 SET DATE: 06/13/2017

SHEET NUMBER:

**A4-02**

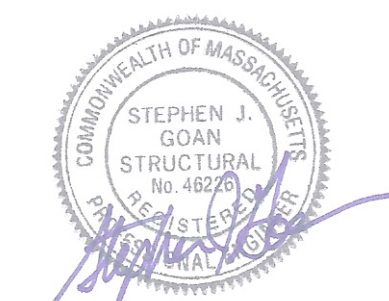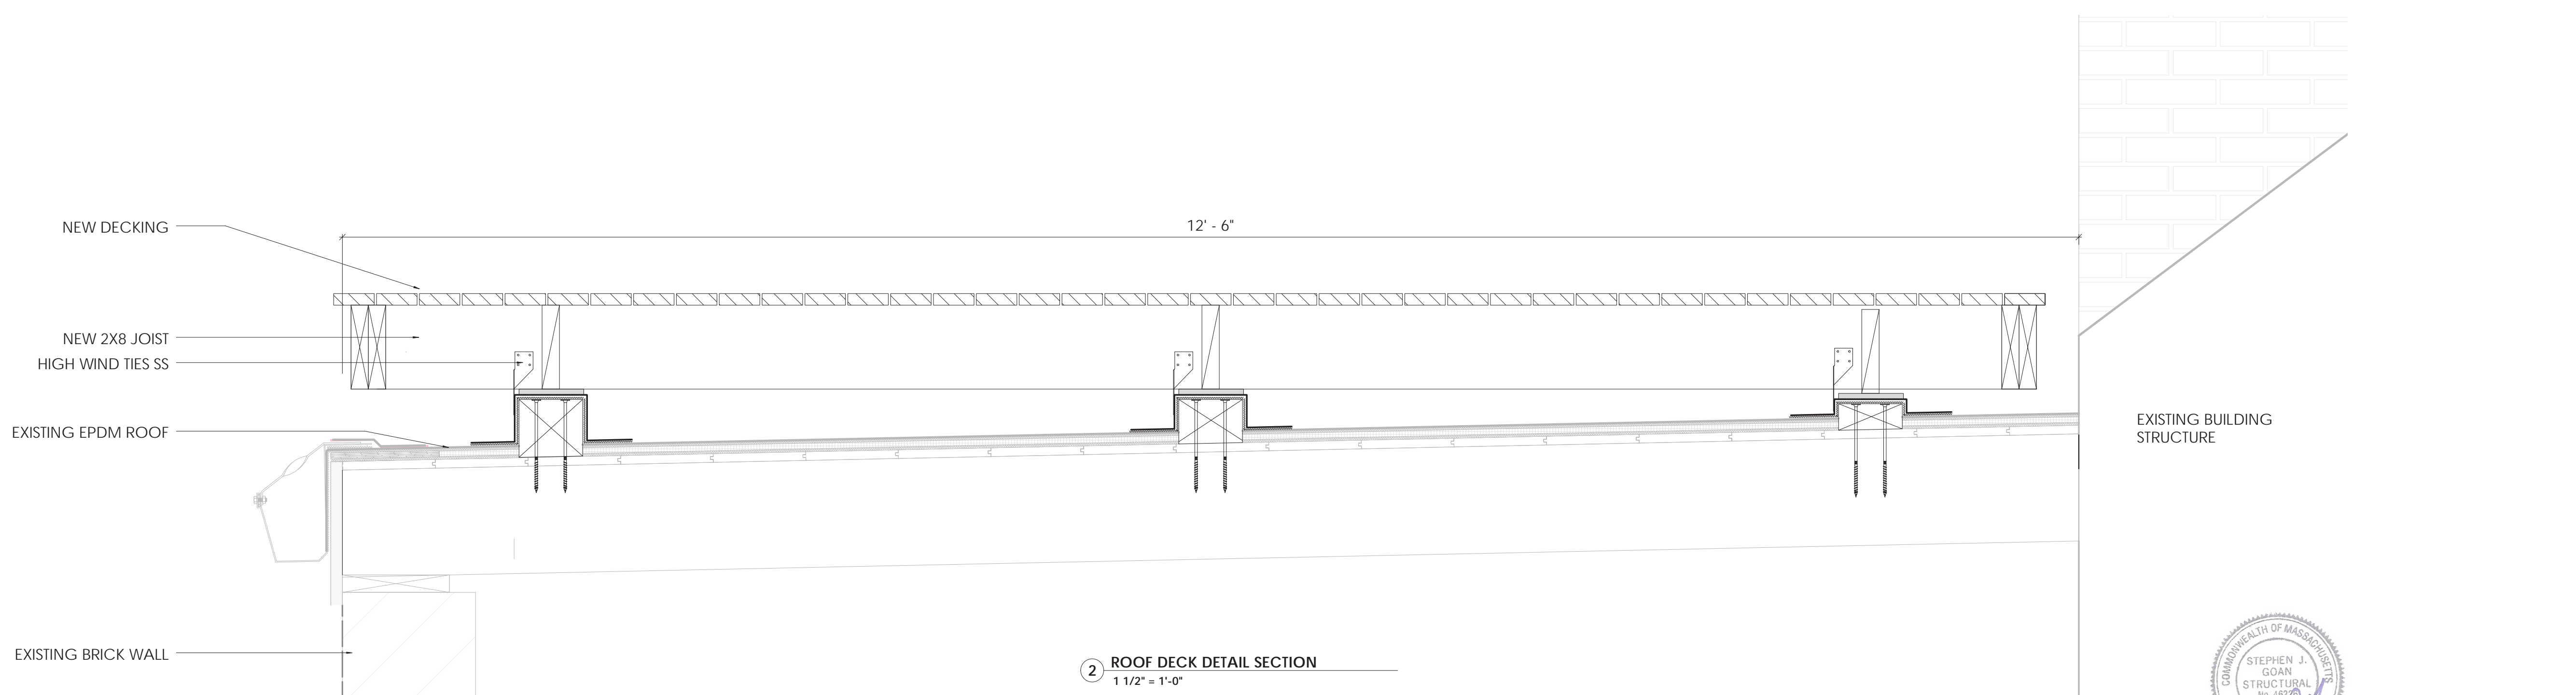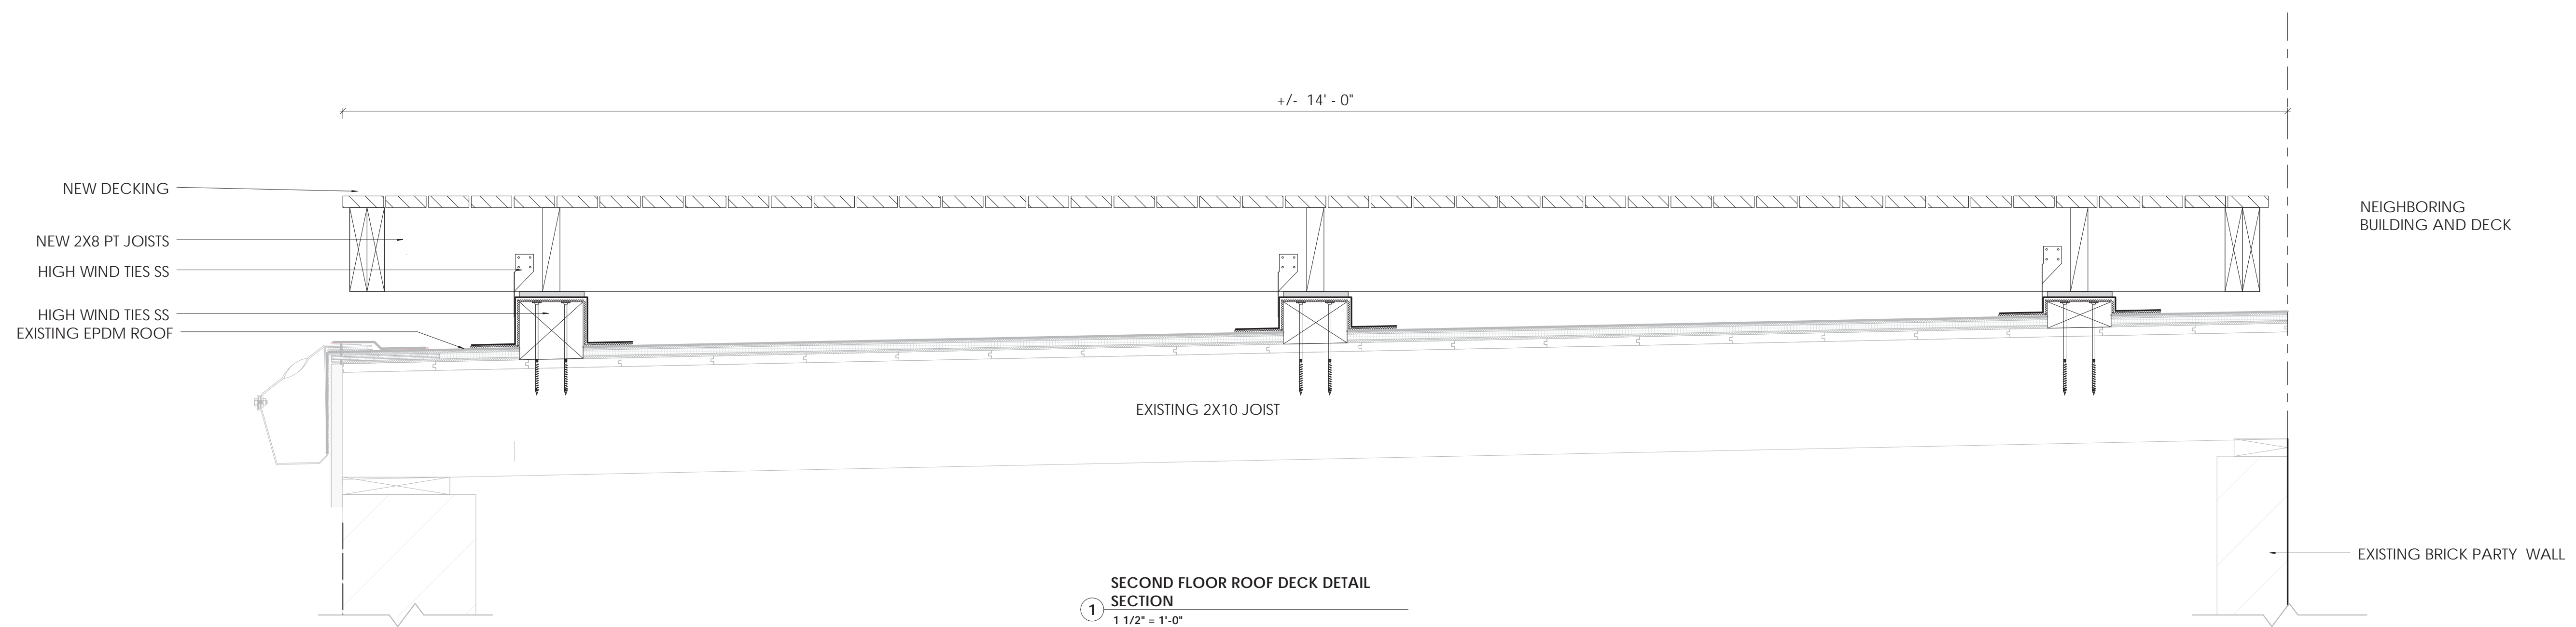

SJG Engineering LLC  
6 Golden Gate Drive  
Hooksett, NH 03106  
(o) 603.232.6142  
(m) 207.752.3274 sjgeng@comcast.net