


BISON SYSTEM

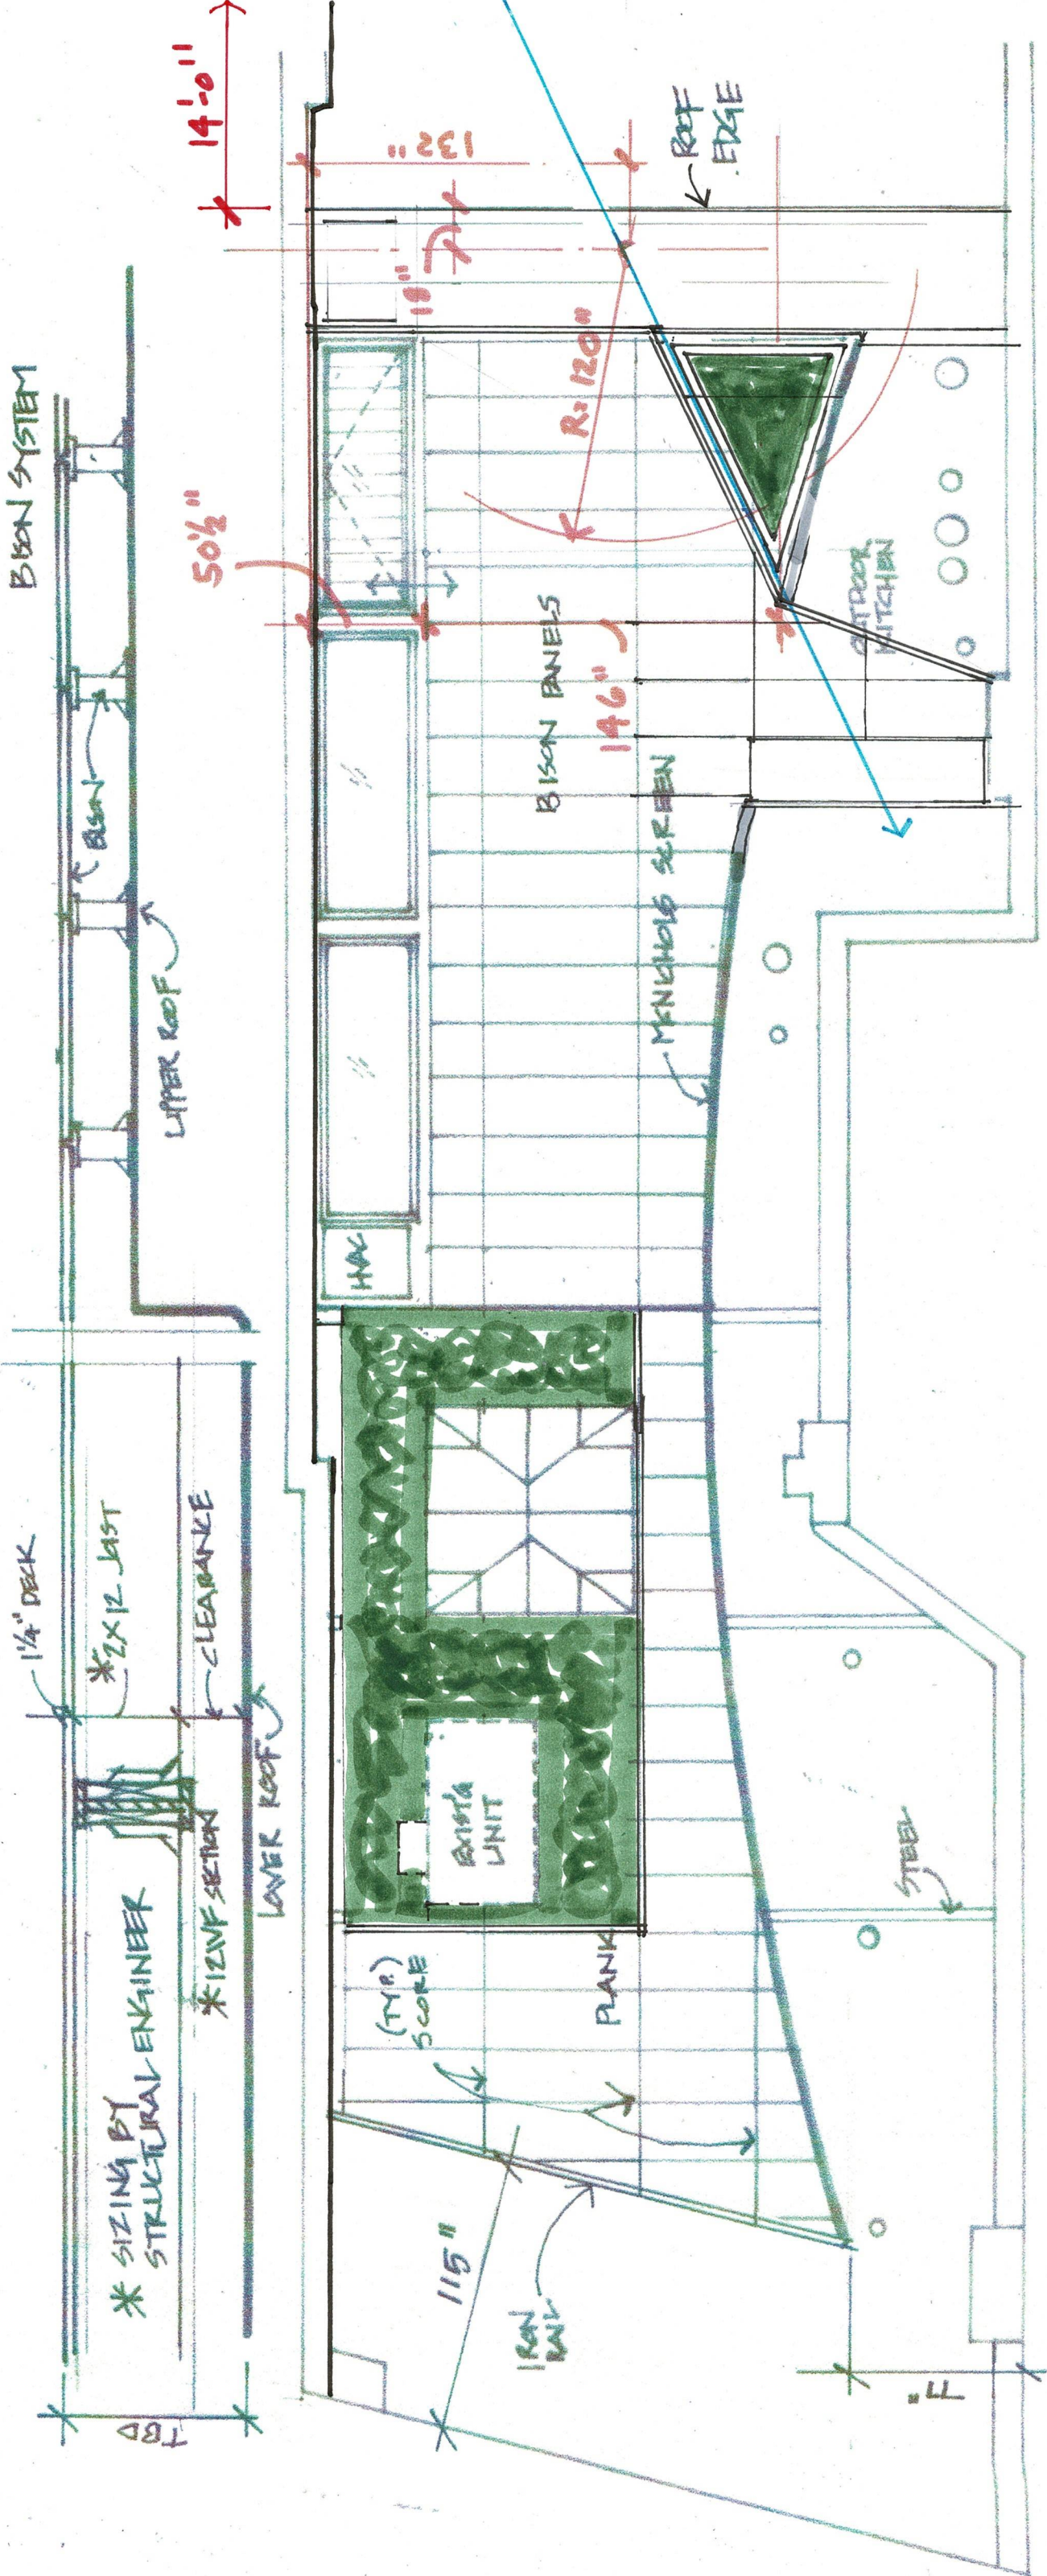

REVISED 01/30/2020

Frank McGuire Architects

Architecture · Planning · Programming

drawing DECK PLAN/SECTIONS

project HAFLER

scale 3/8" = 1'-0" date 11/2/00

27 Chestnut Street Boston MA 02108

tel (o) 617.742.4249

tel (m) 617.851.8000

fax 617.227.1761

email frankmcguirearchitects@comcast.net