


SITE LOCATION

94 Beacon St., Boston, MA 02108

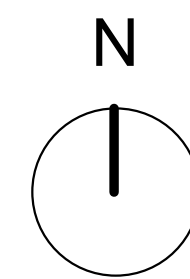

EXISTING



PROPOSED






EXISTING NORTH EXTERIOR VIEW




PROPOSED NORTH EXTERIOR VIEW

EXISTING

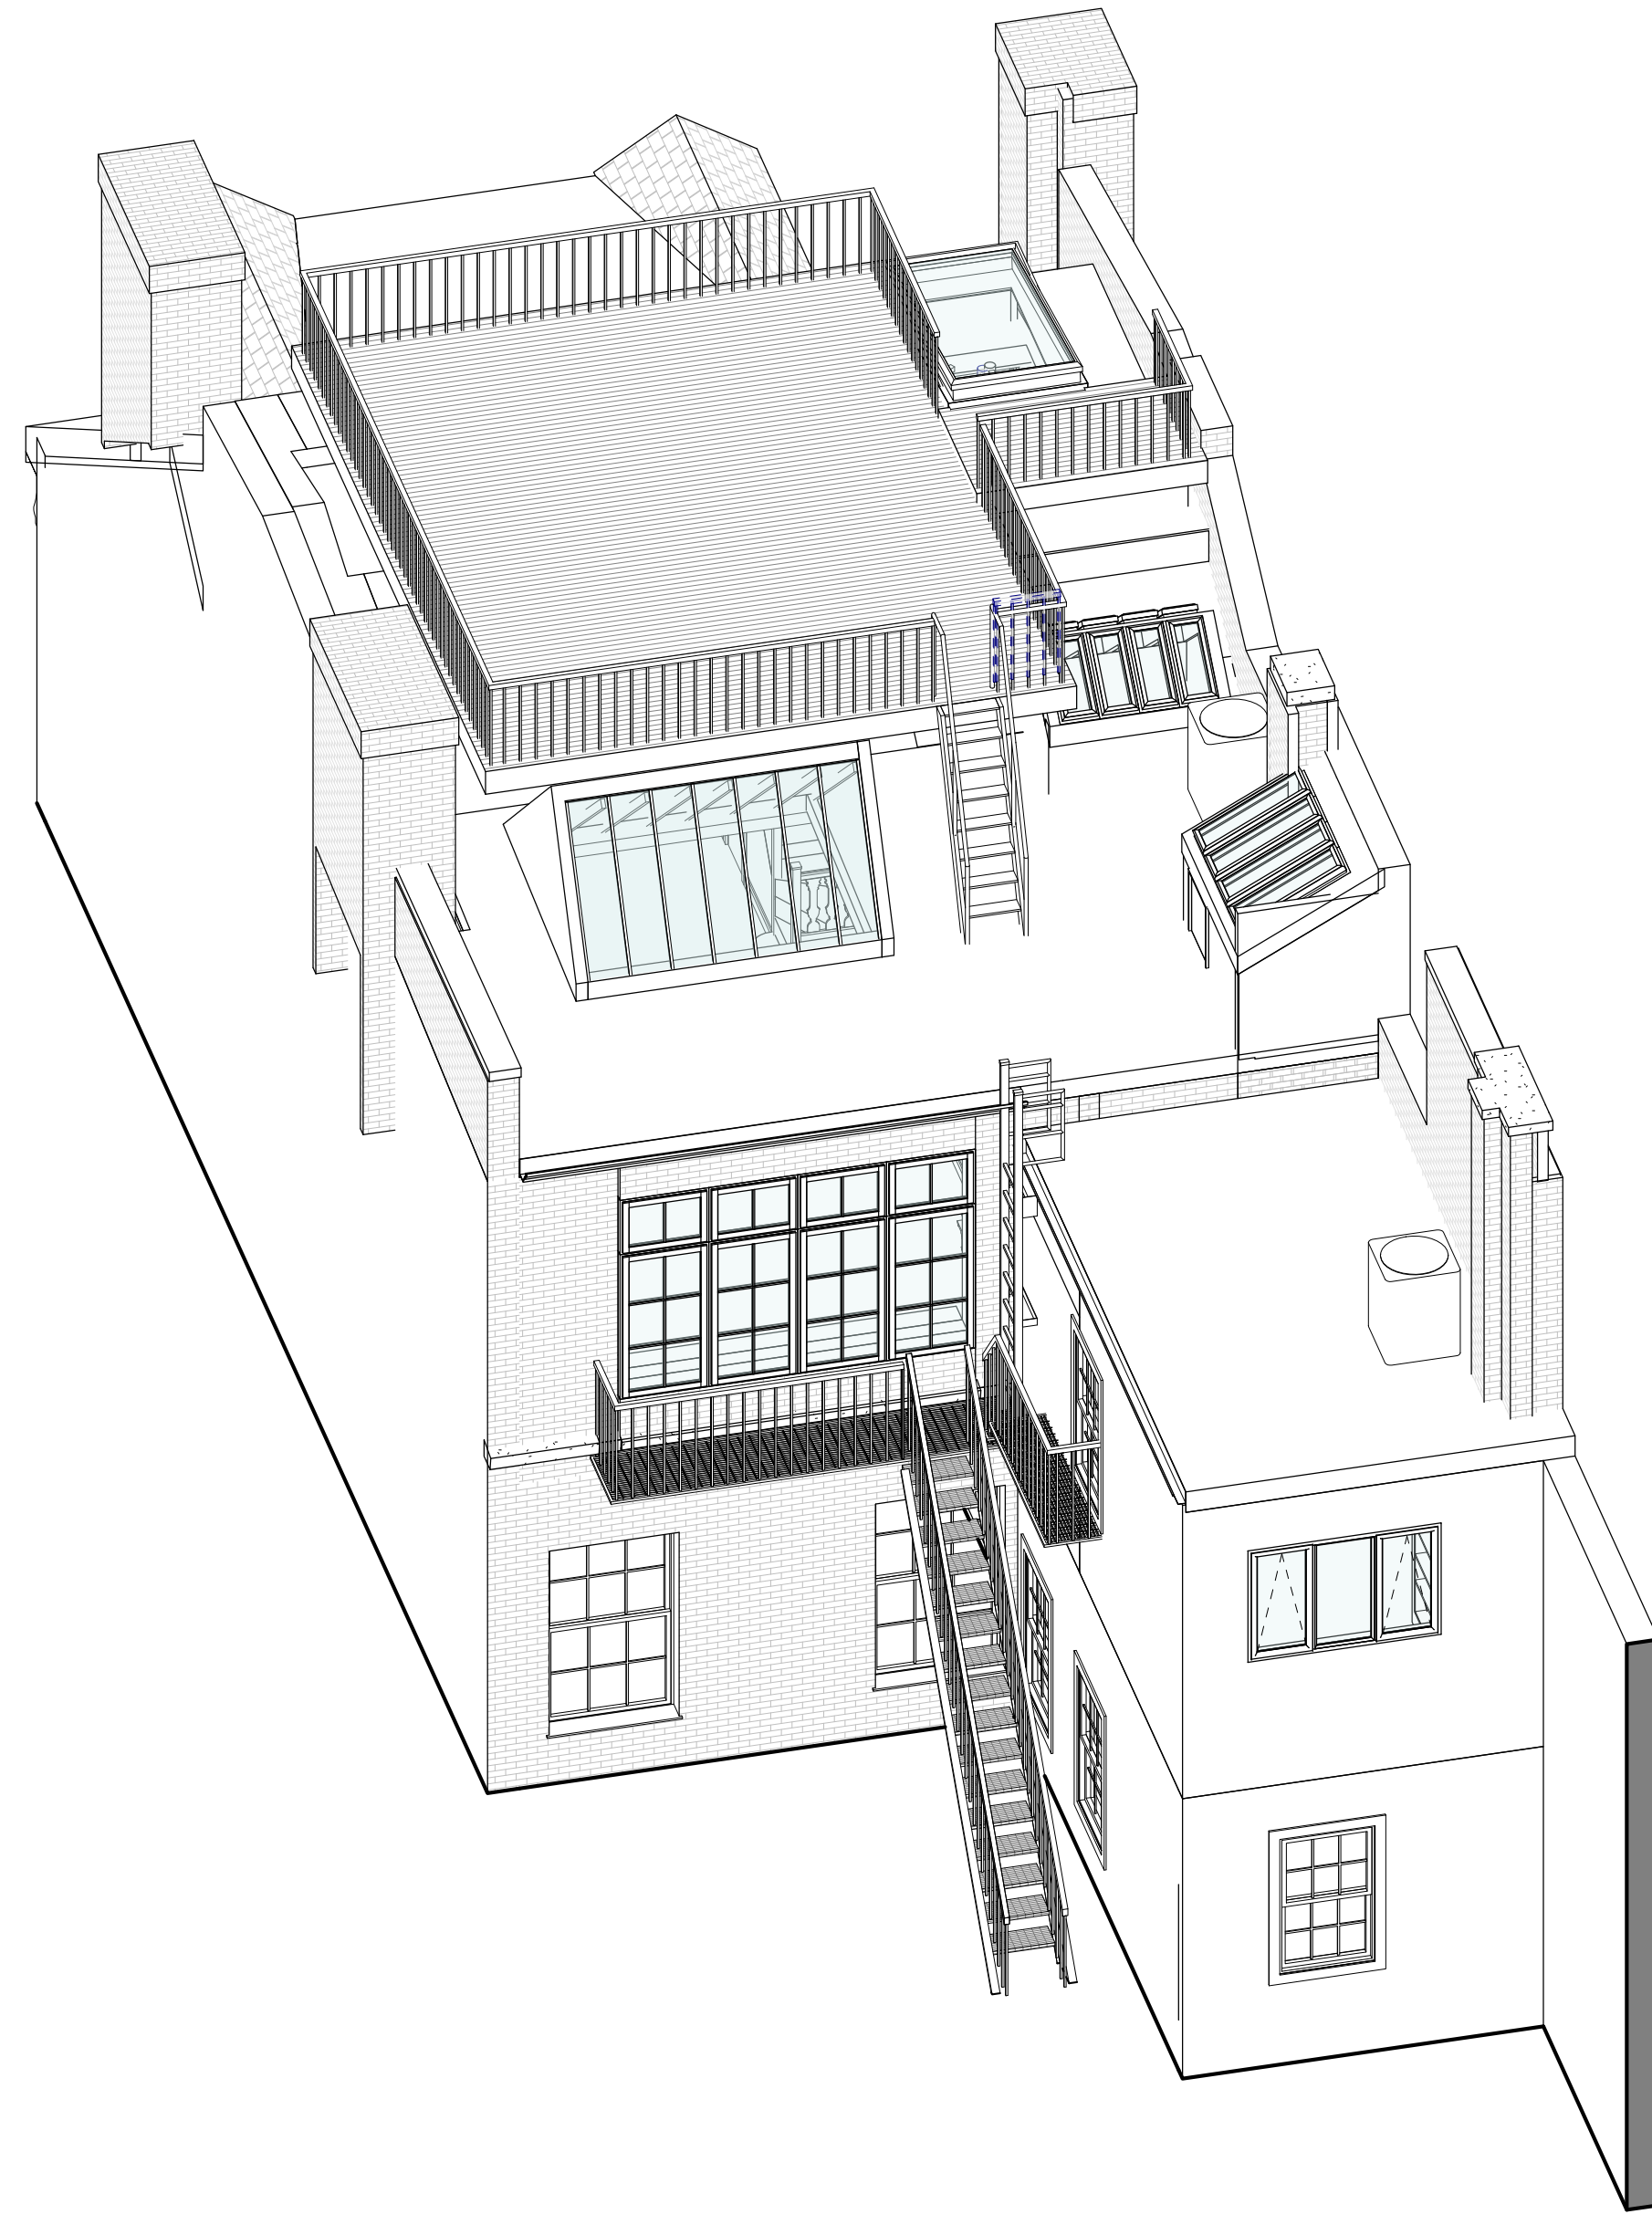


① AXON VIEW OF EXISTING CONDITION

PROPOSED

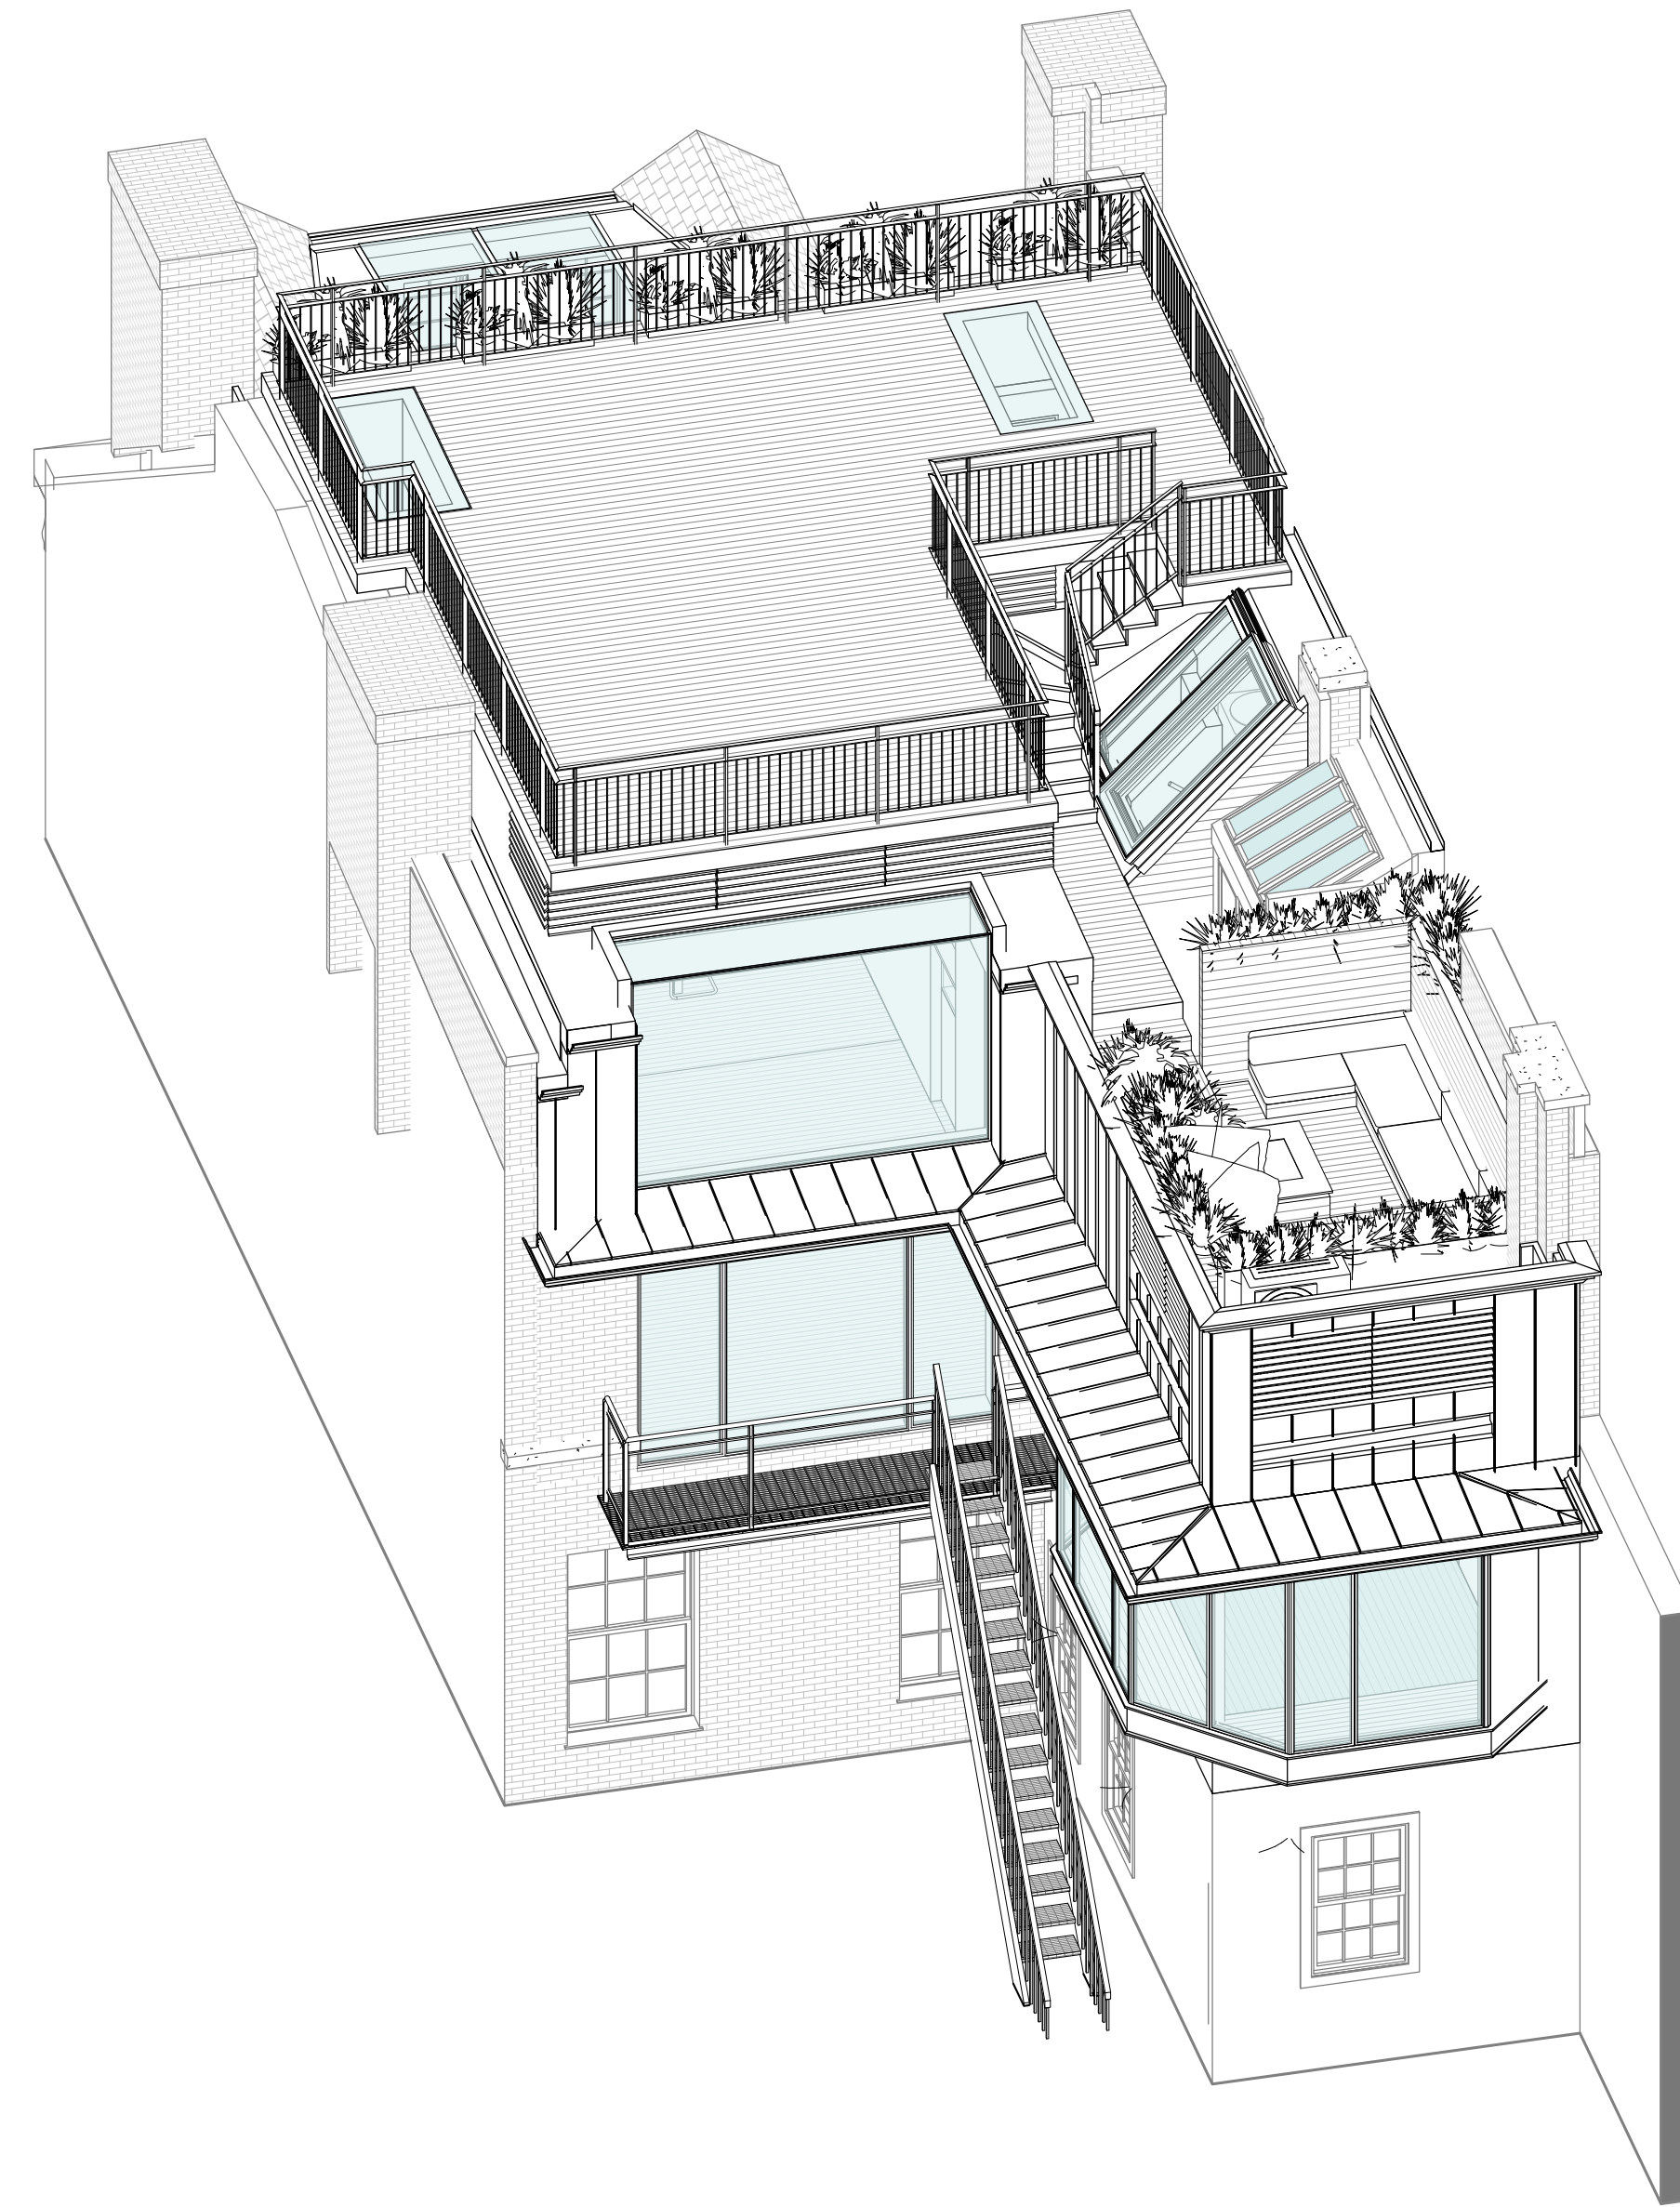


② AXON VIEW OF PROPOSED DESIGN

EXISTING

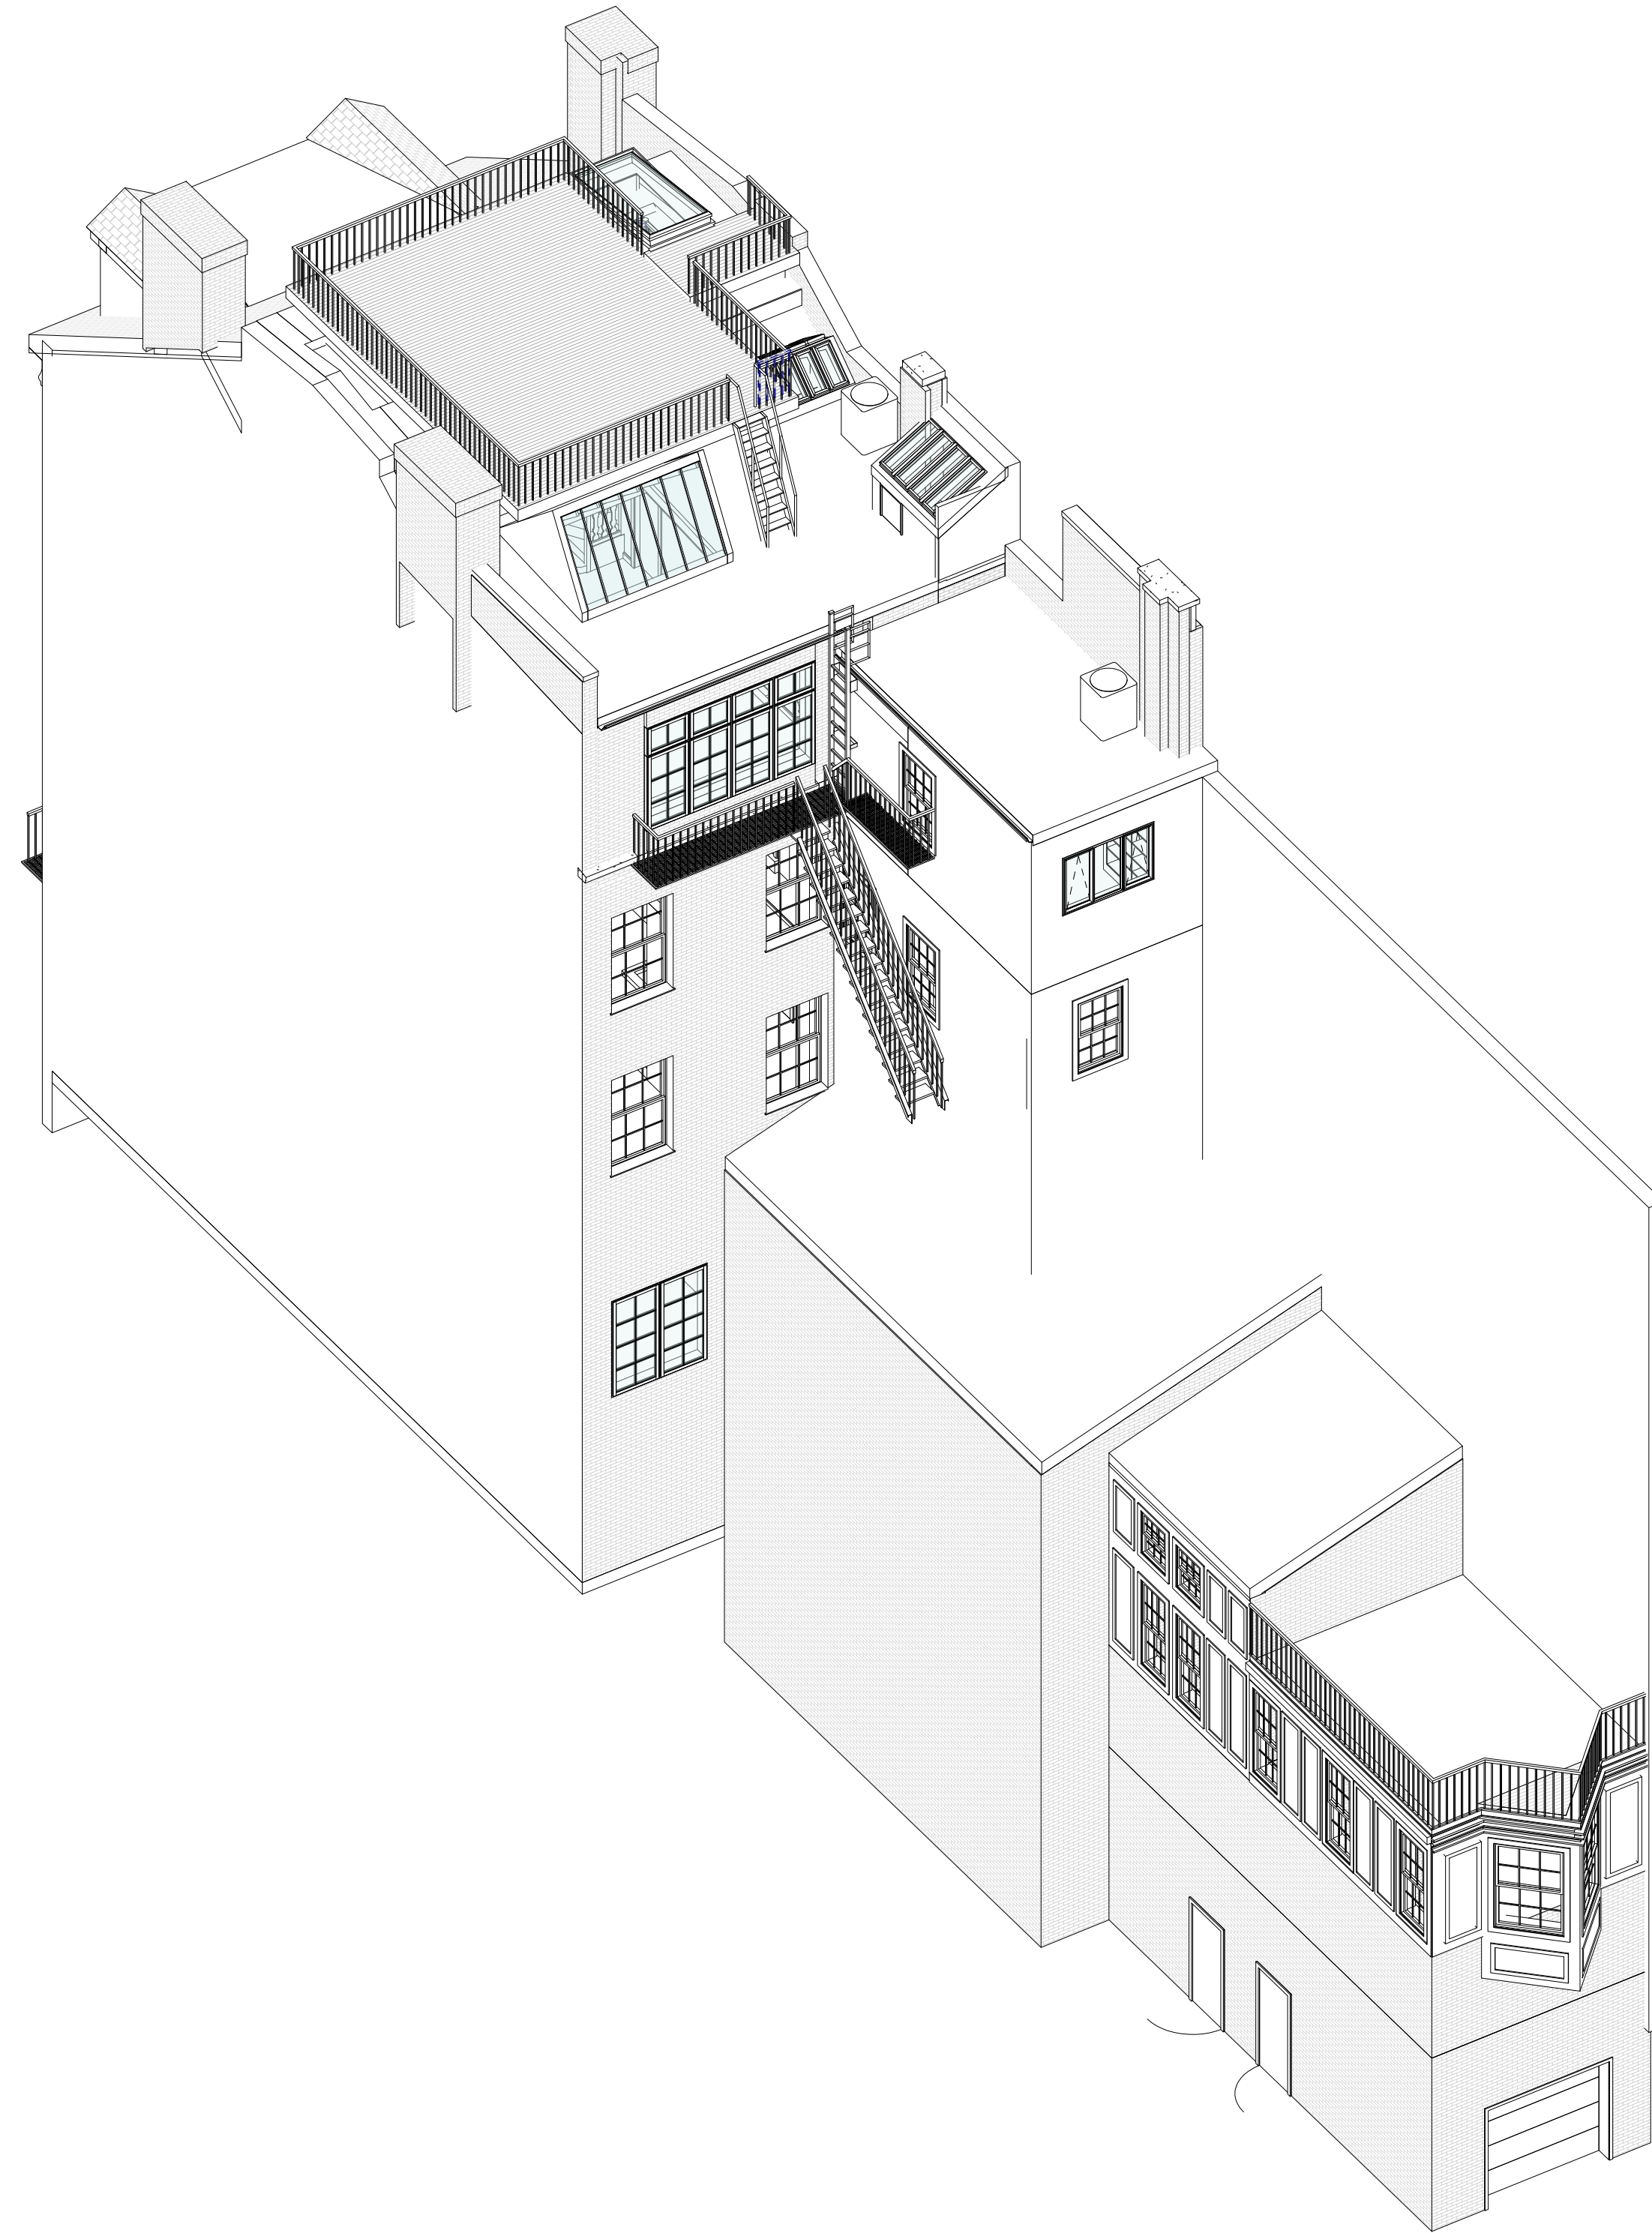


① EXISTING OVERALL AXON

PROPOSED

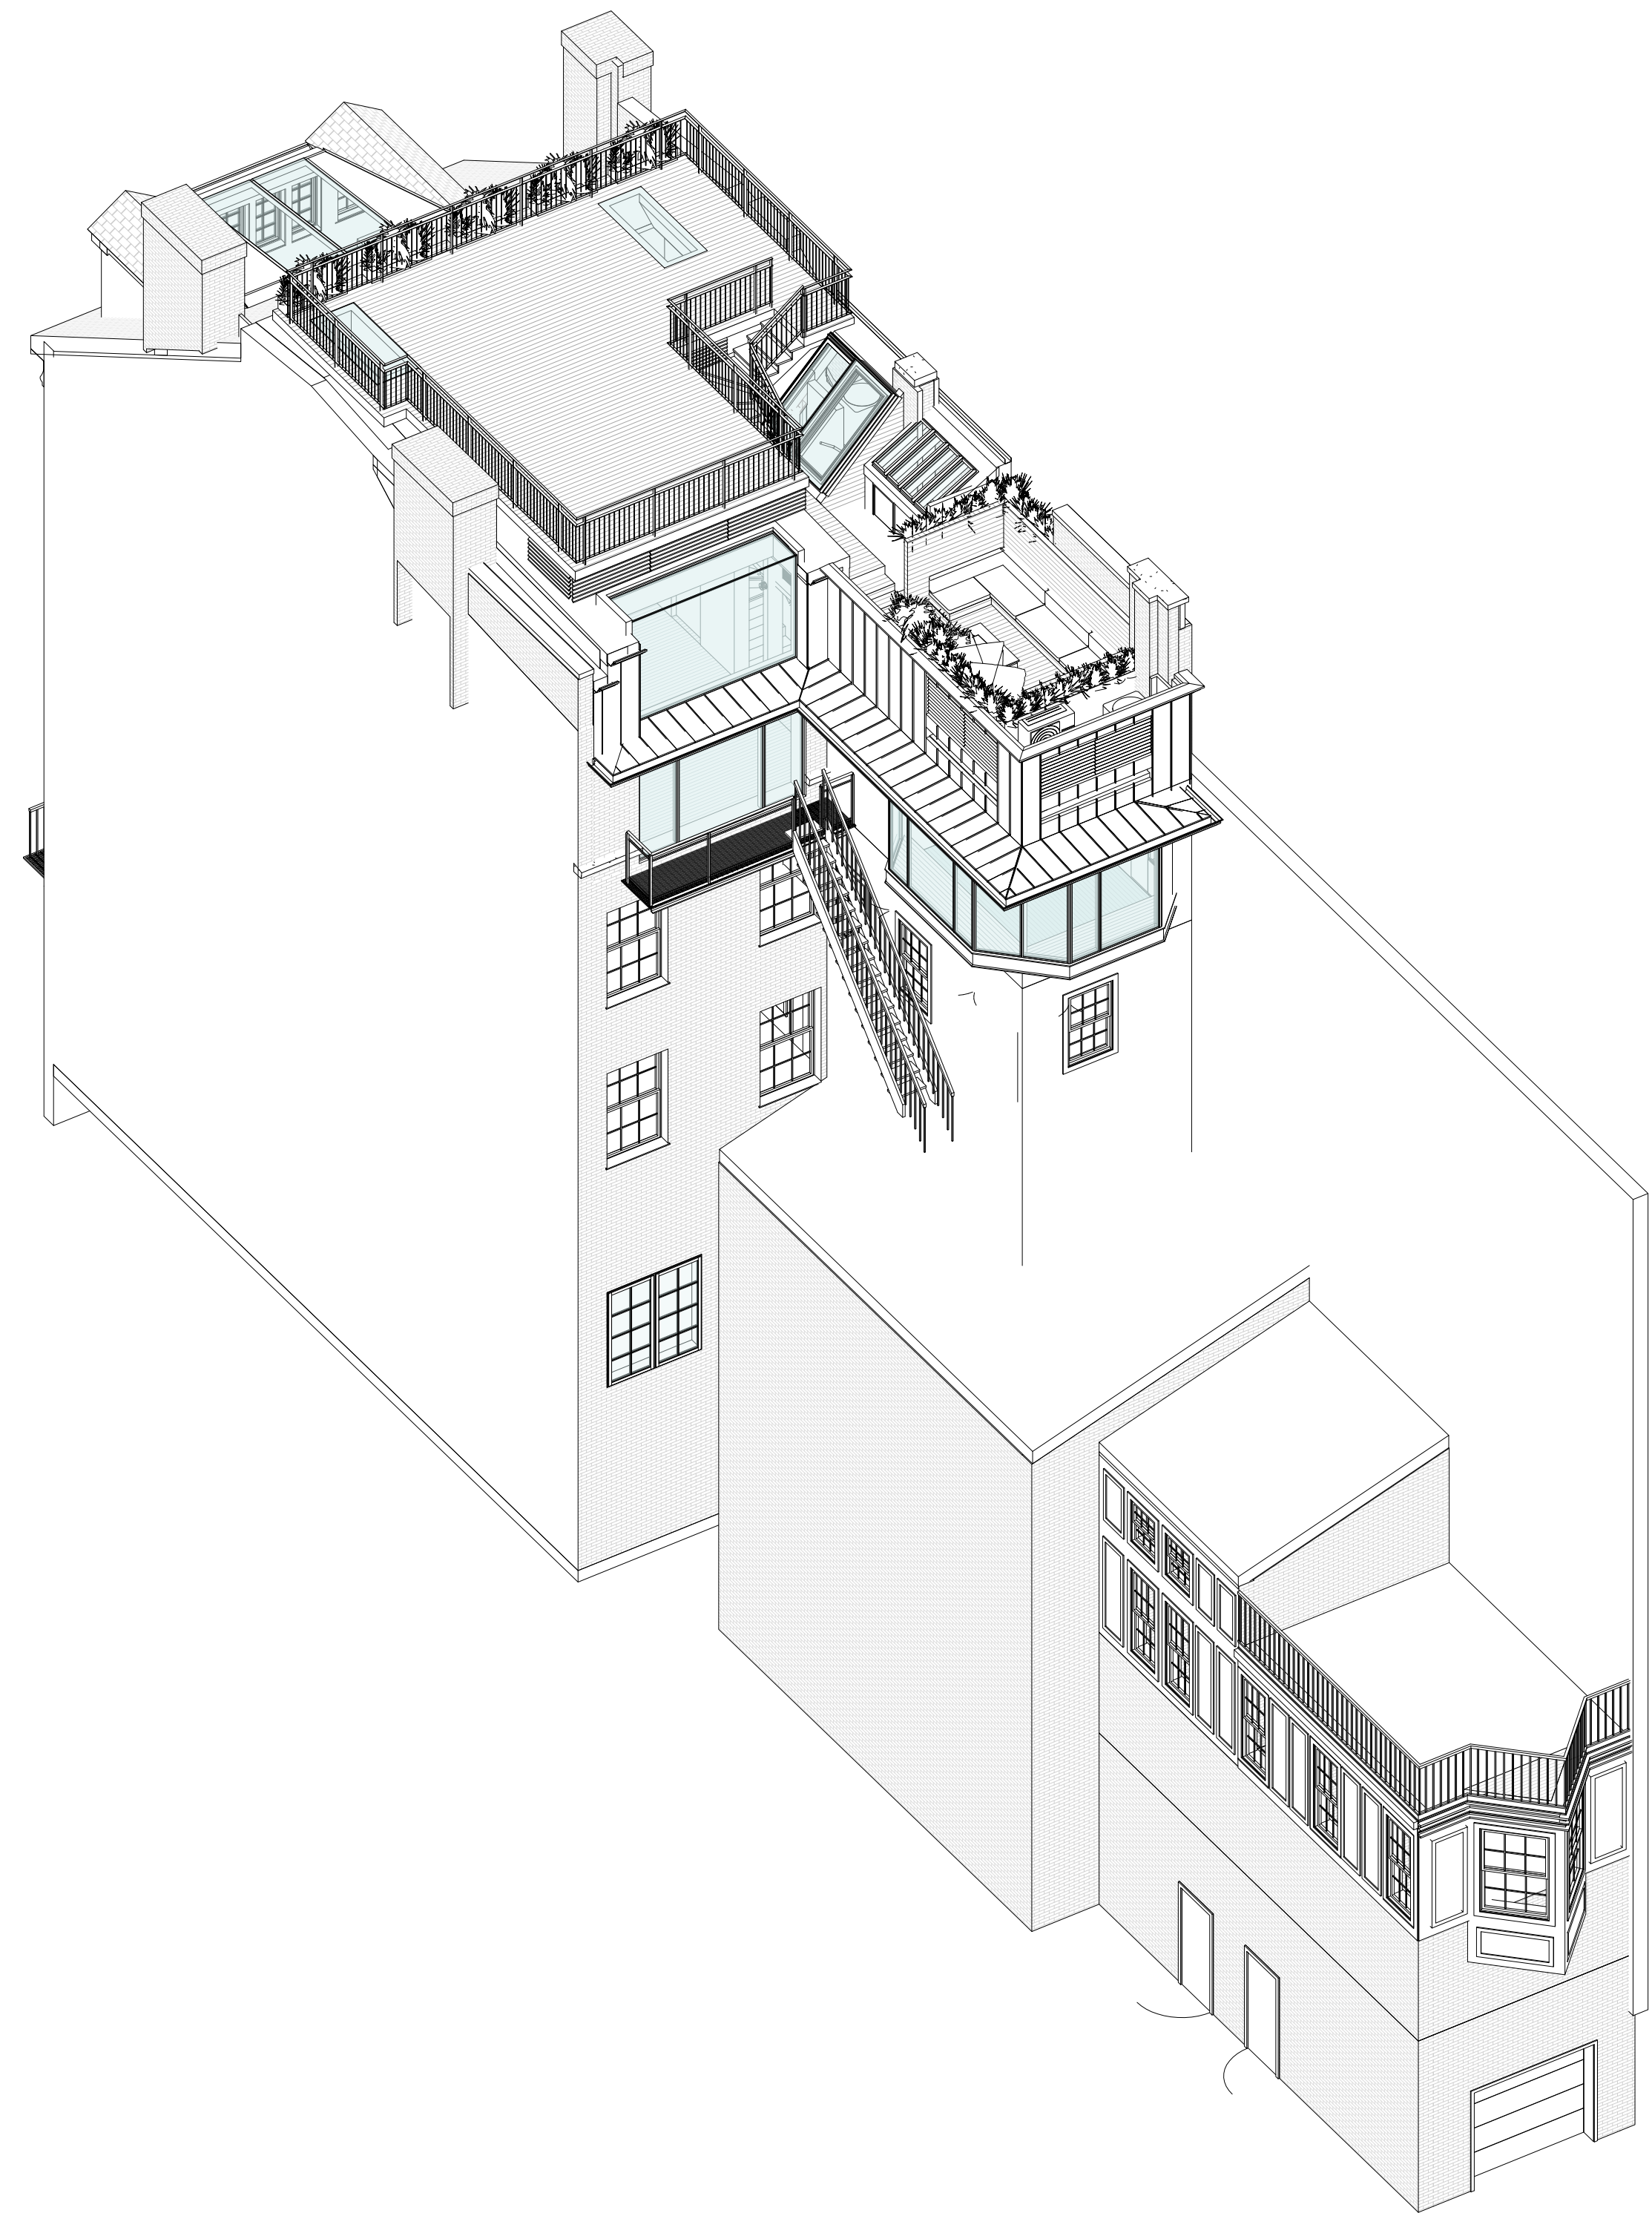


② PROPOSED OVERALL AXON

EXISTING

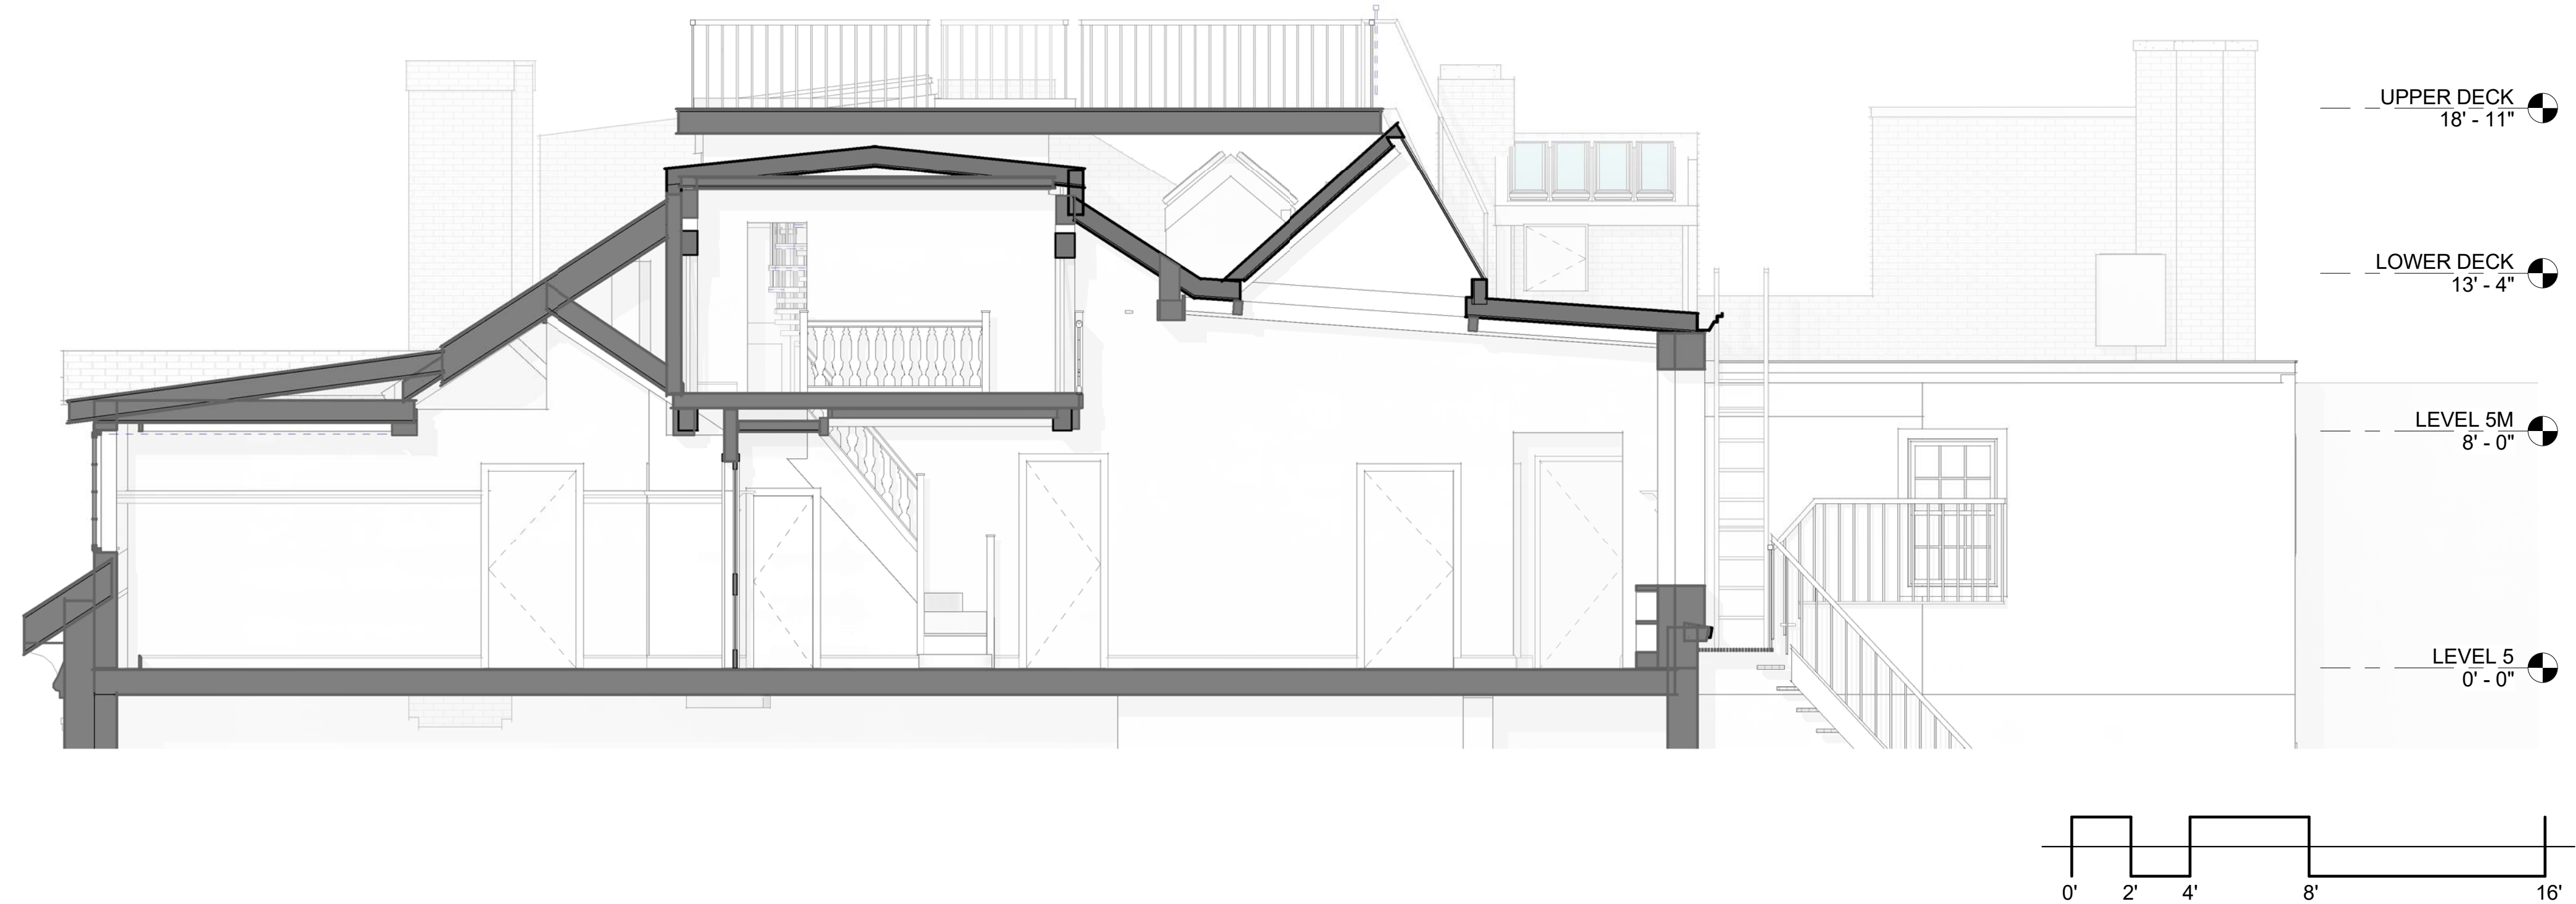


① LONGITUDINAL SECTION - EXISTING CONDITION
1/4" = 1'-0"

PROPOSED

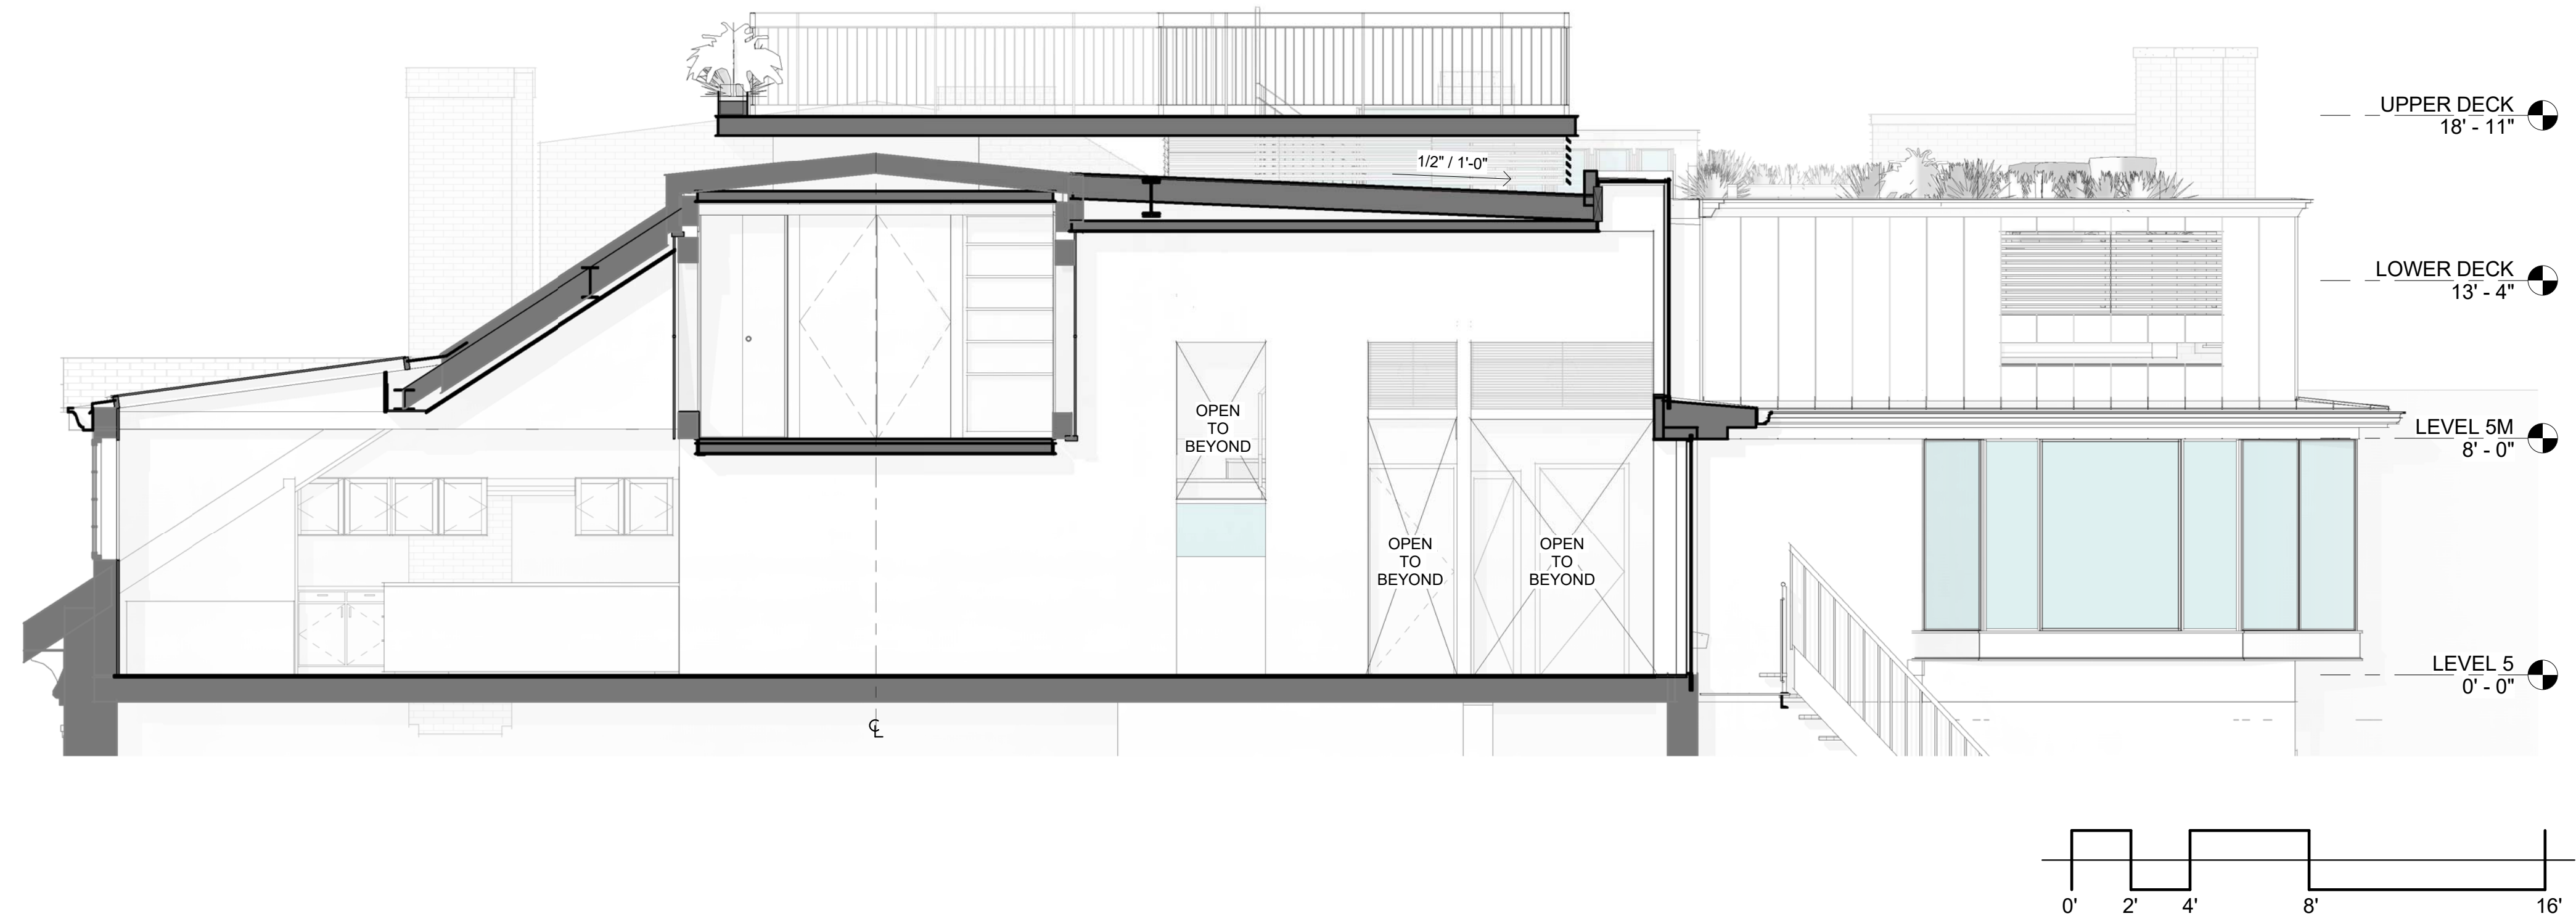


② LONGITUDINAL SECTION PROPOSED DESIGN
1/4" = 1'-0"

EXISTING

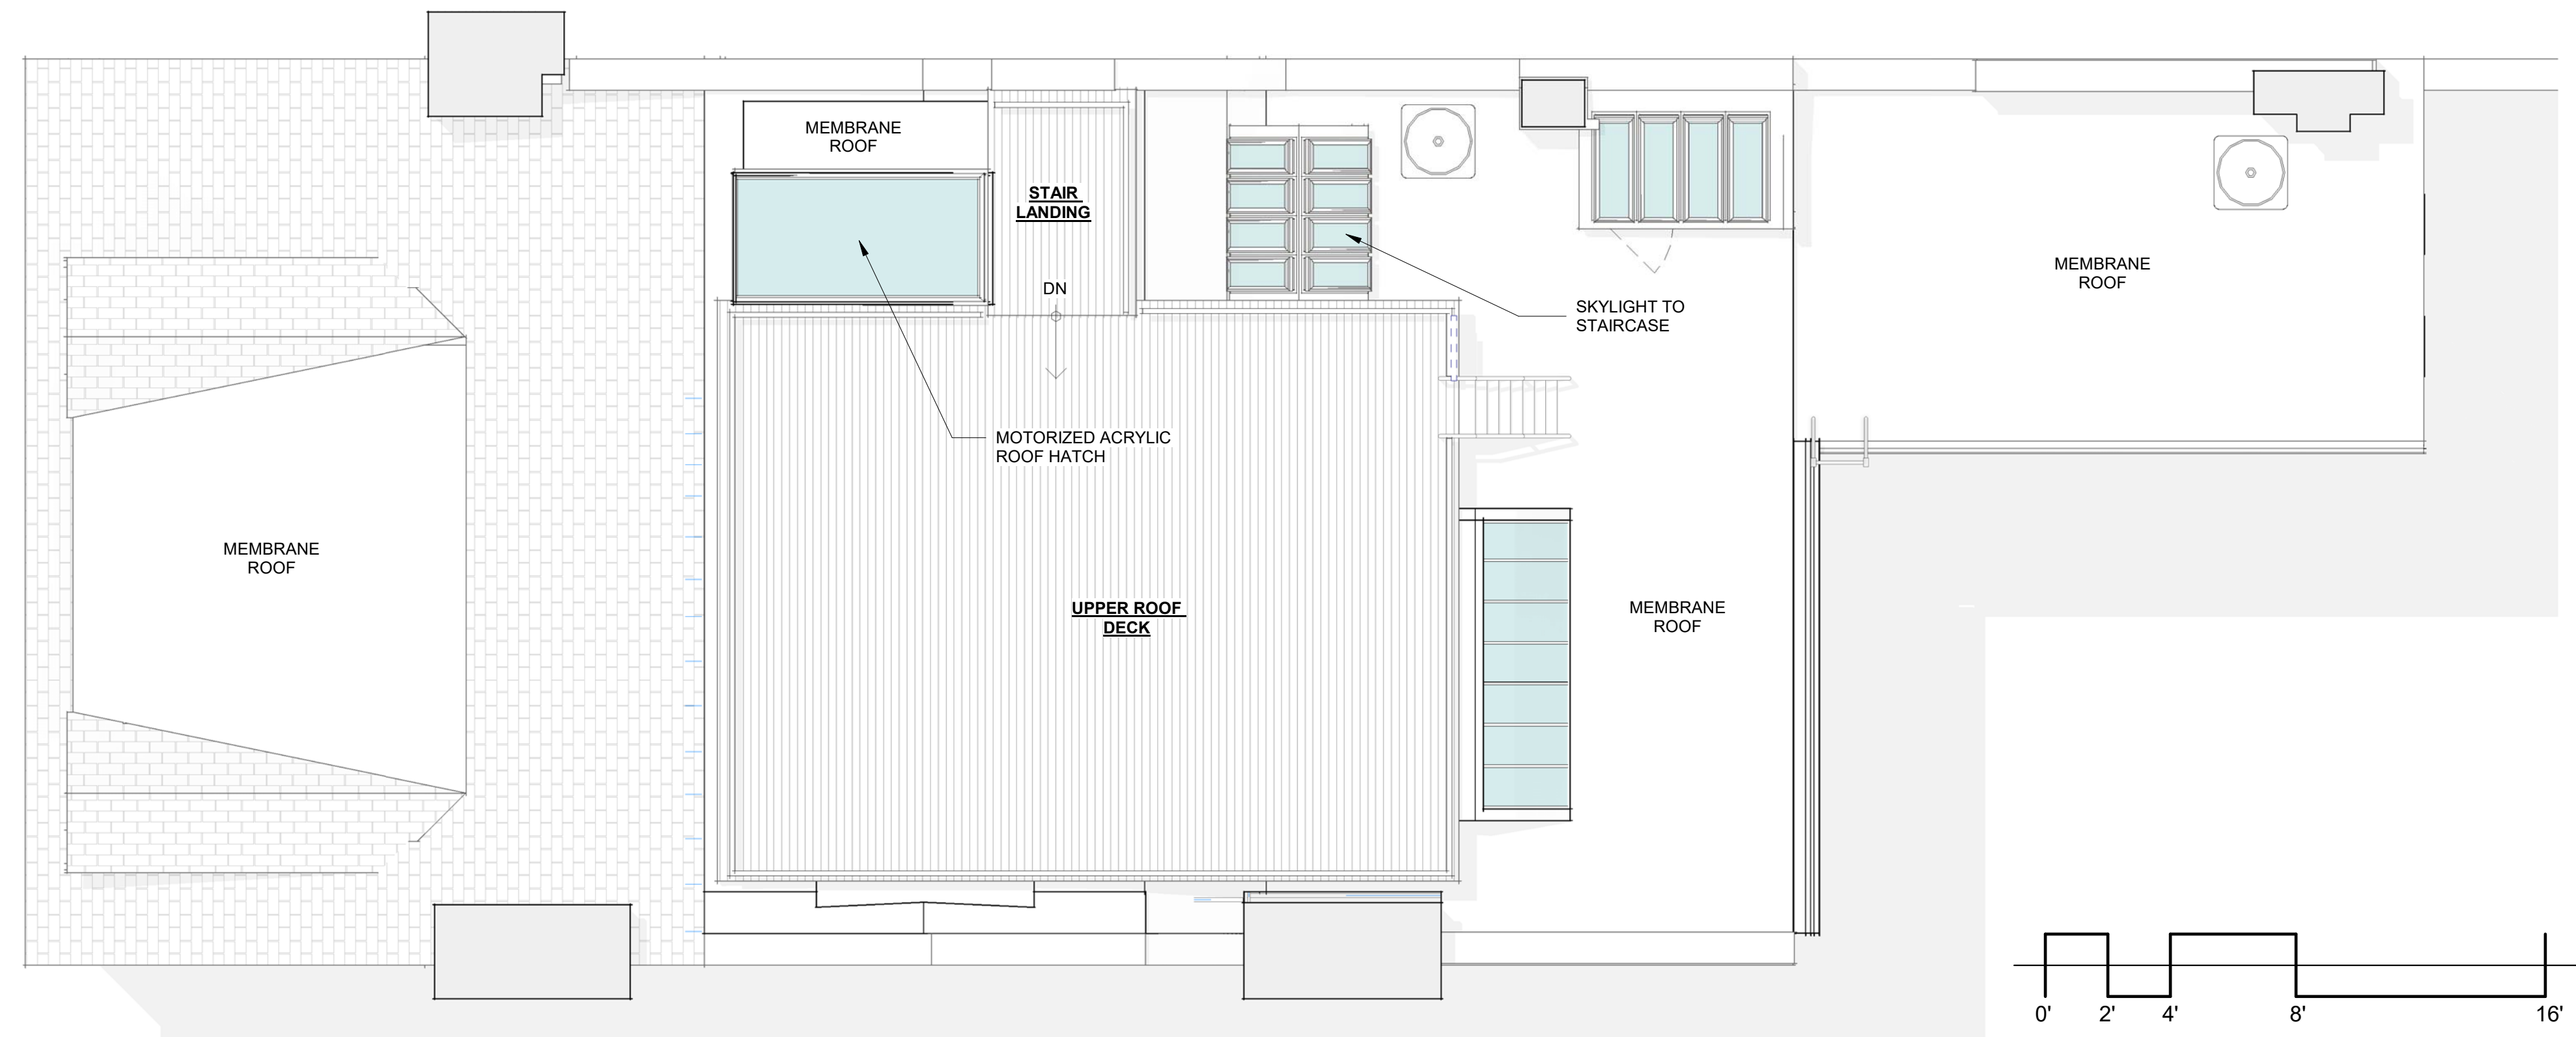

② ROOF PLAN - EXISTING CONDITION
1/4" = 1'-0"

PROPOSED

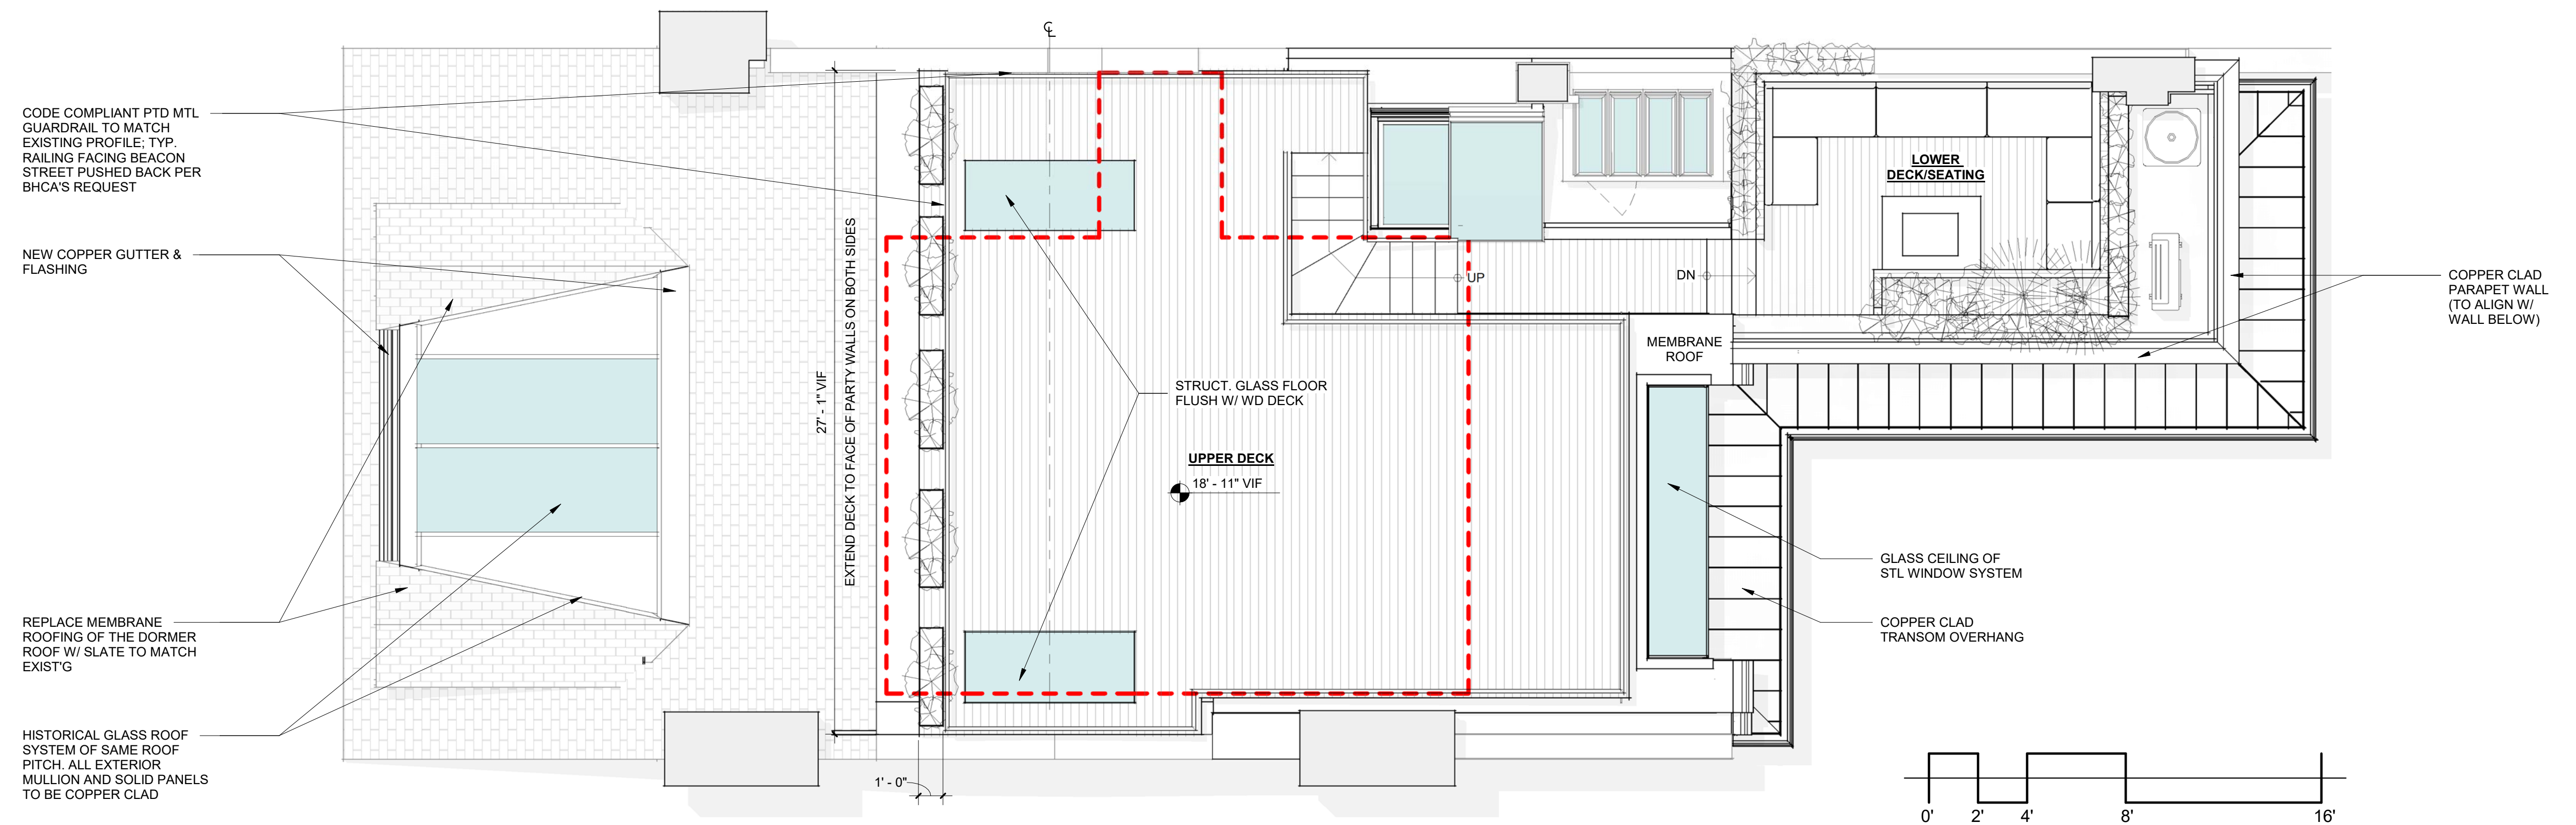

① ROOF PLAN - PROPOSED DESIGN
1/4" = 1'-0"