



EXISTING

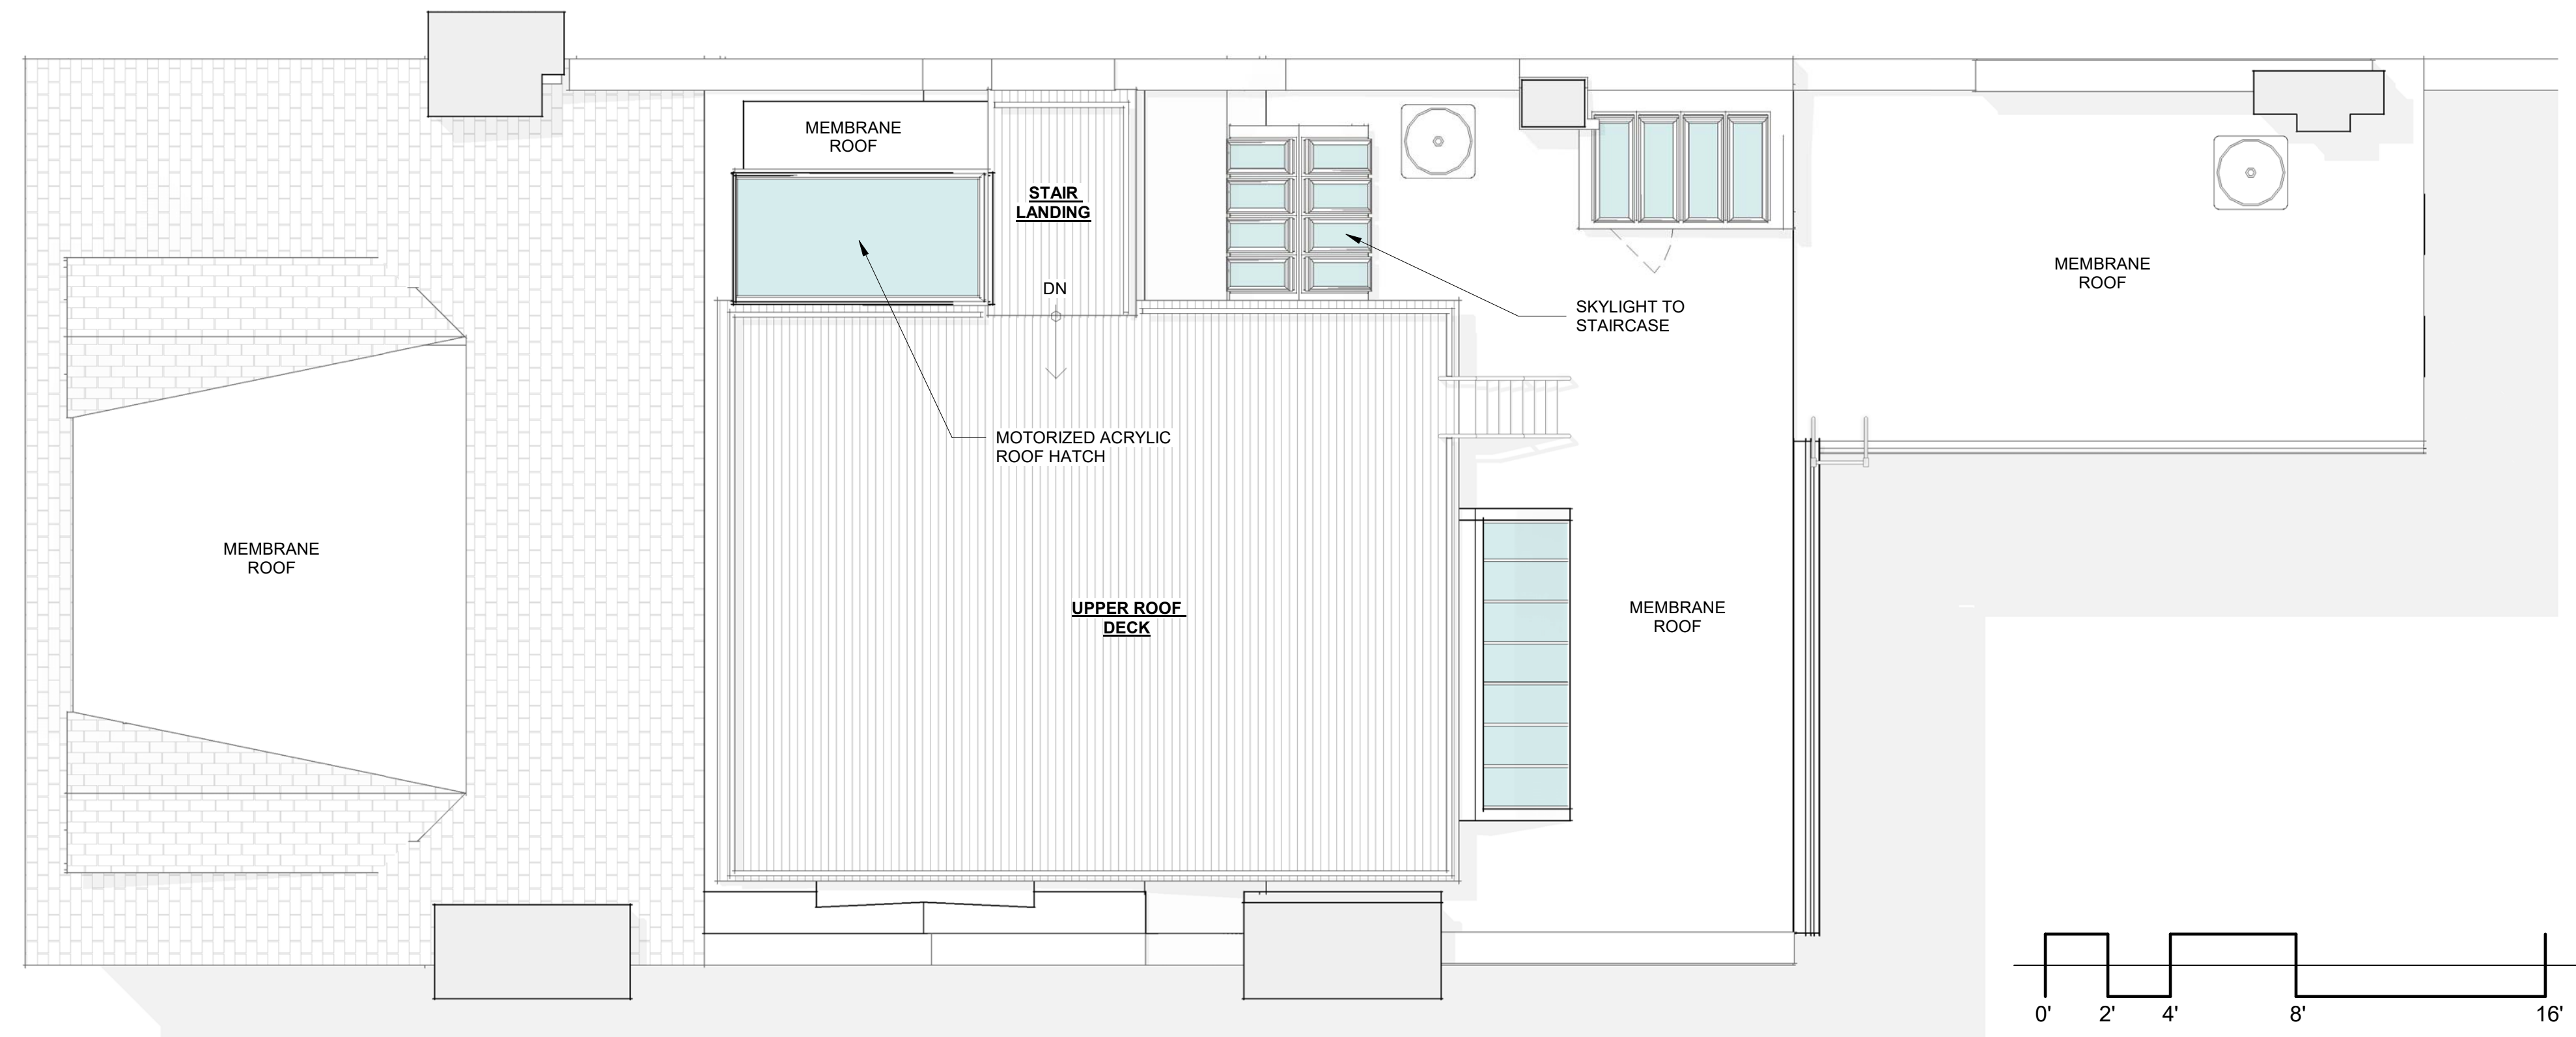


2 ROOF PLAN - EXISTING CONDITION
1/4" = 1'-0"

PROPOSED

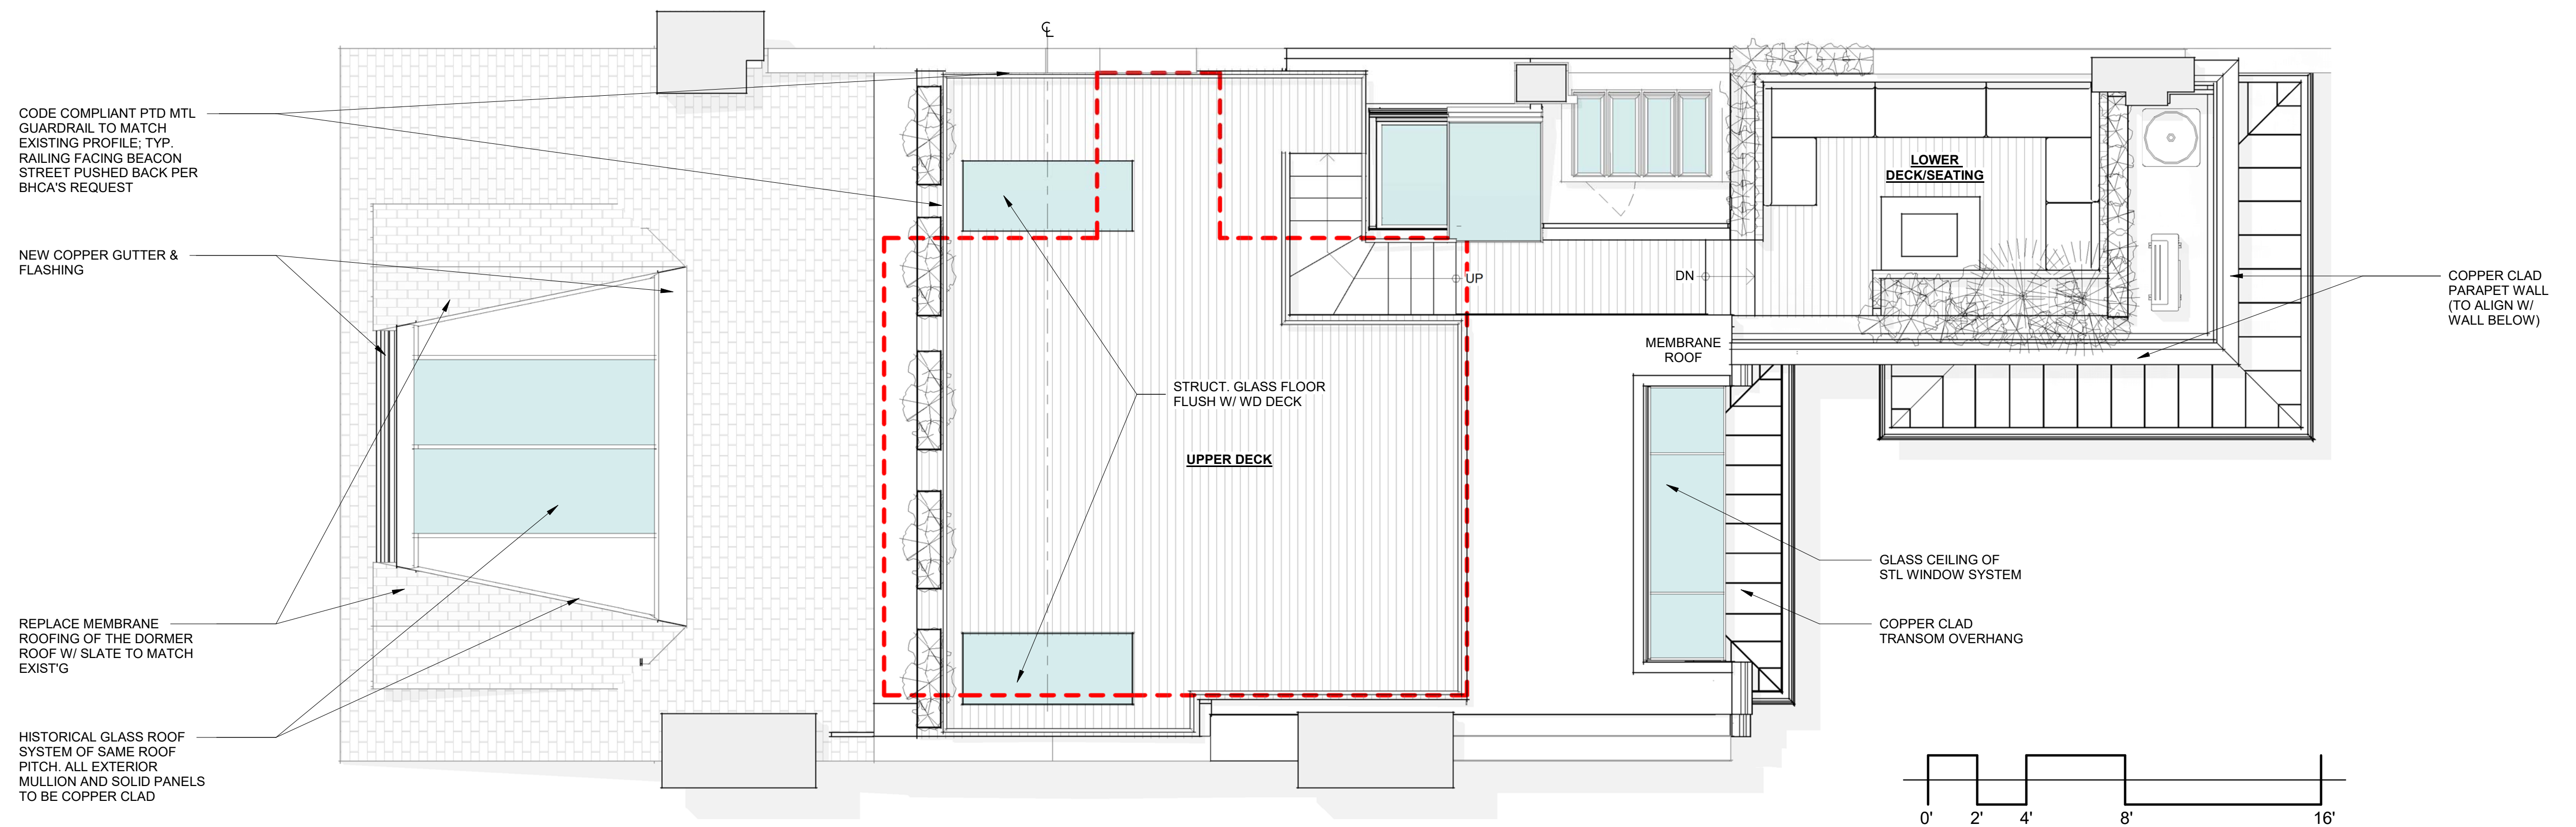


1 ROOF PLAN - PROPOSED DESIGN
1/4" = 1'-0"

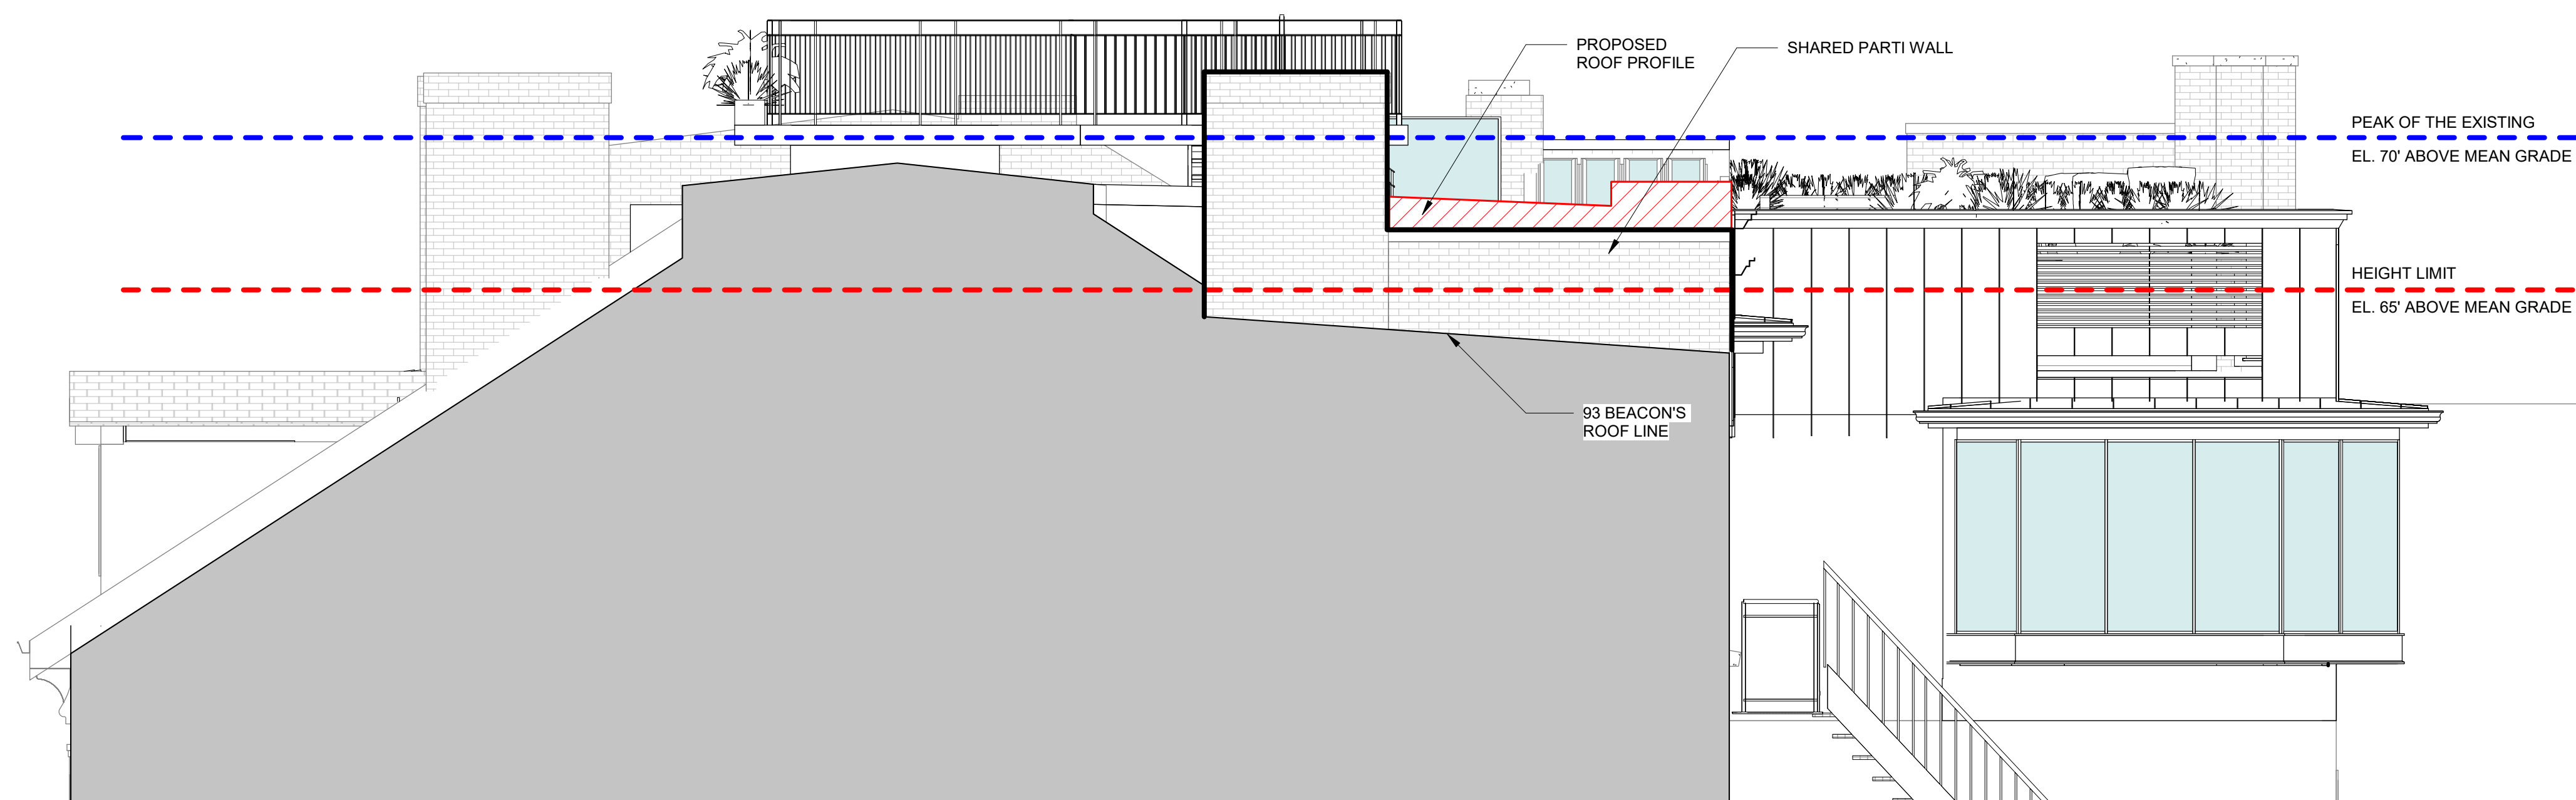


① PROPOSED ROOF PROFILE DIAGRAM
1/4" = 1'-0"

EXISTING

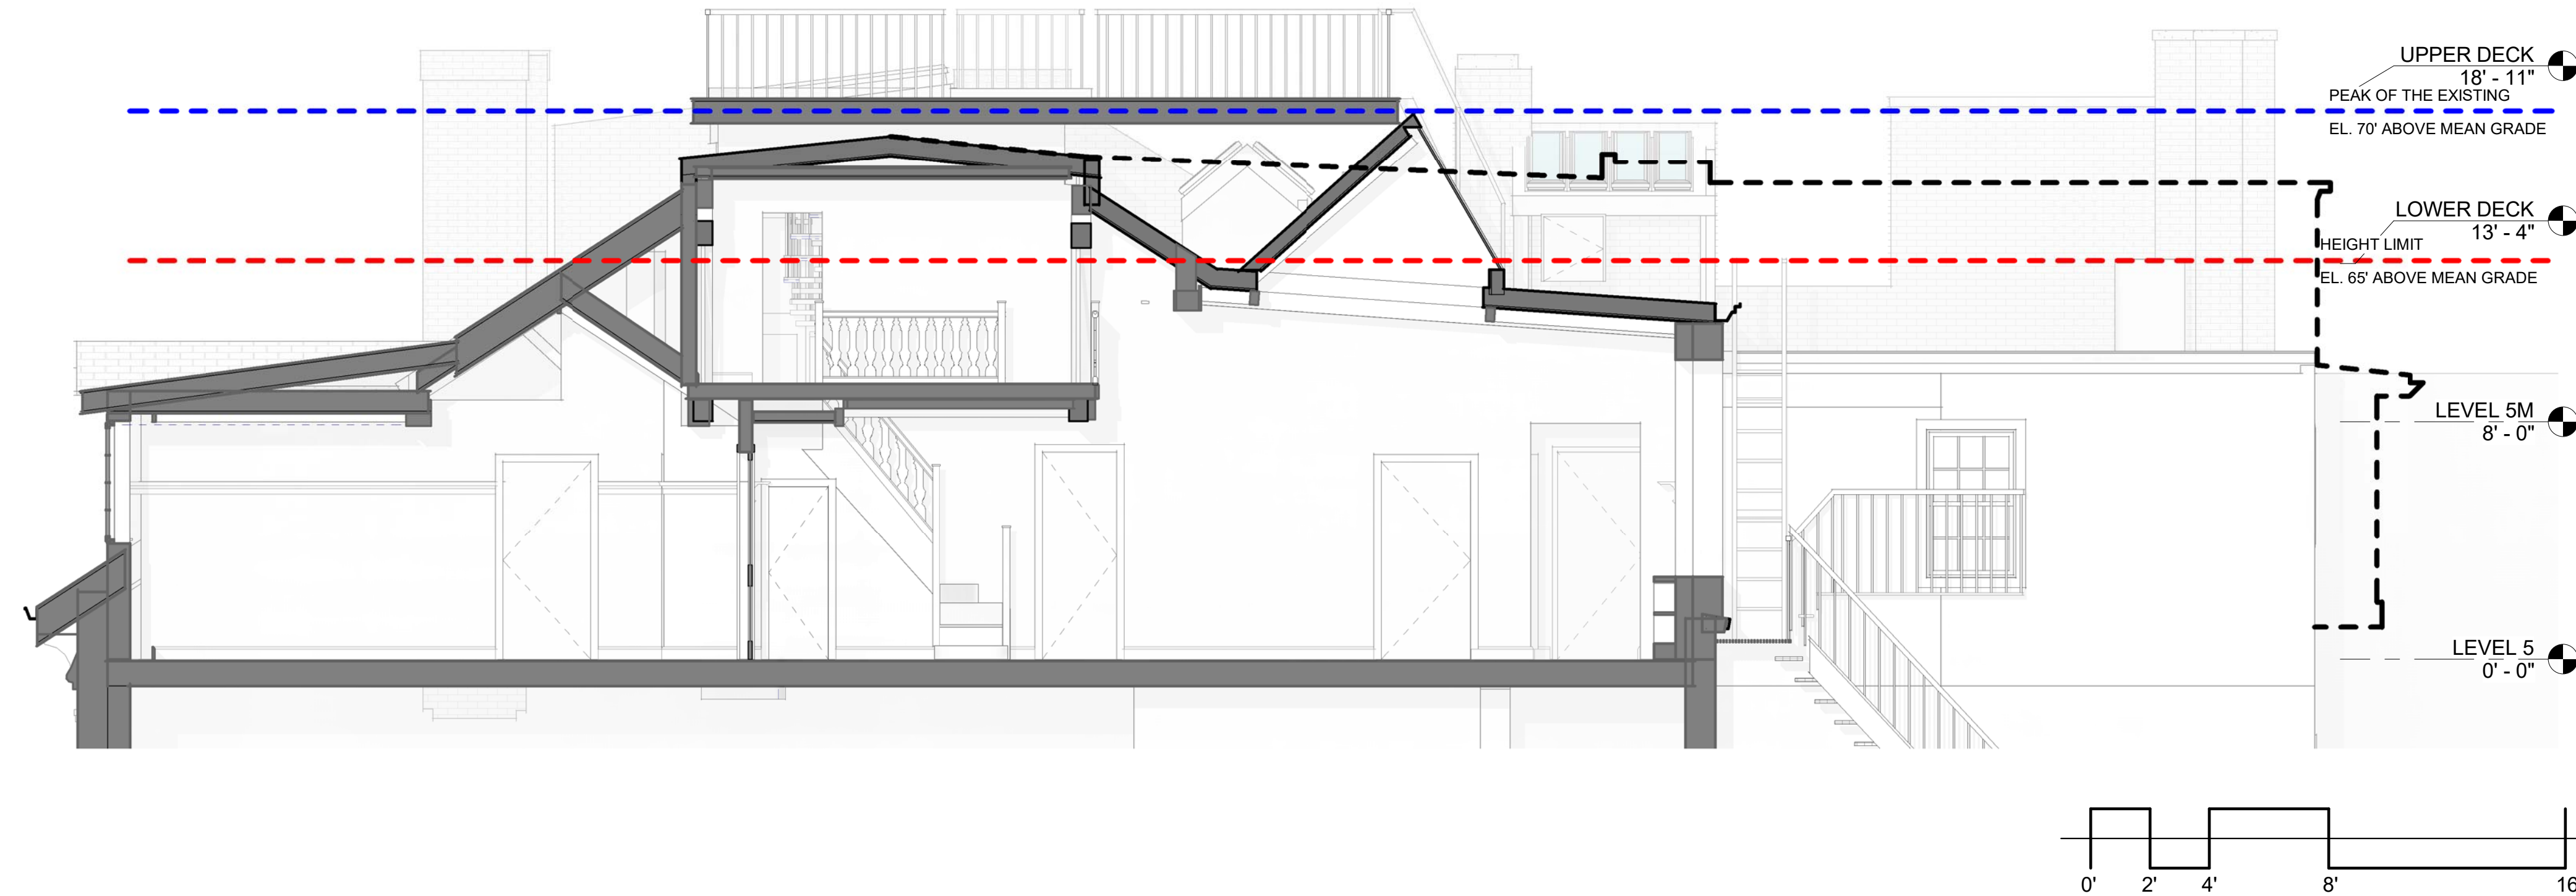


① LONGITUDINAL SECTION - EXISTING CONDITION
1/4" = 1'-0"


PROPOSED

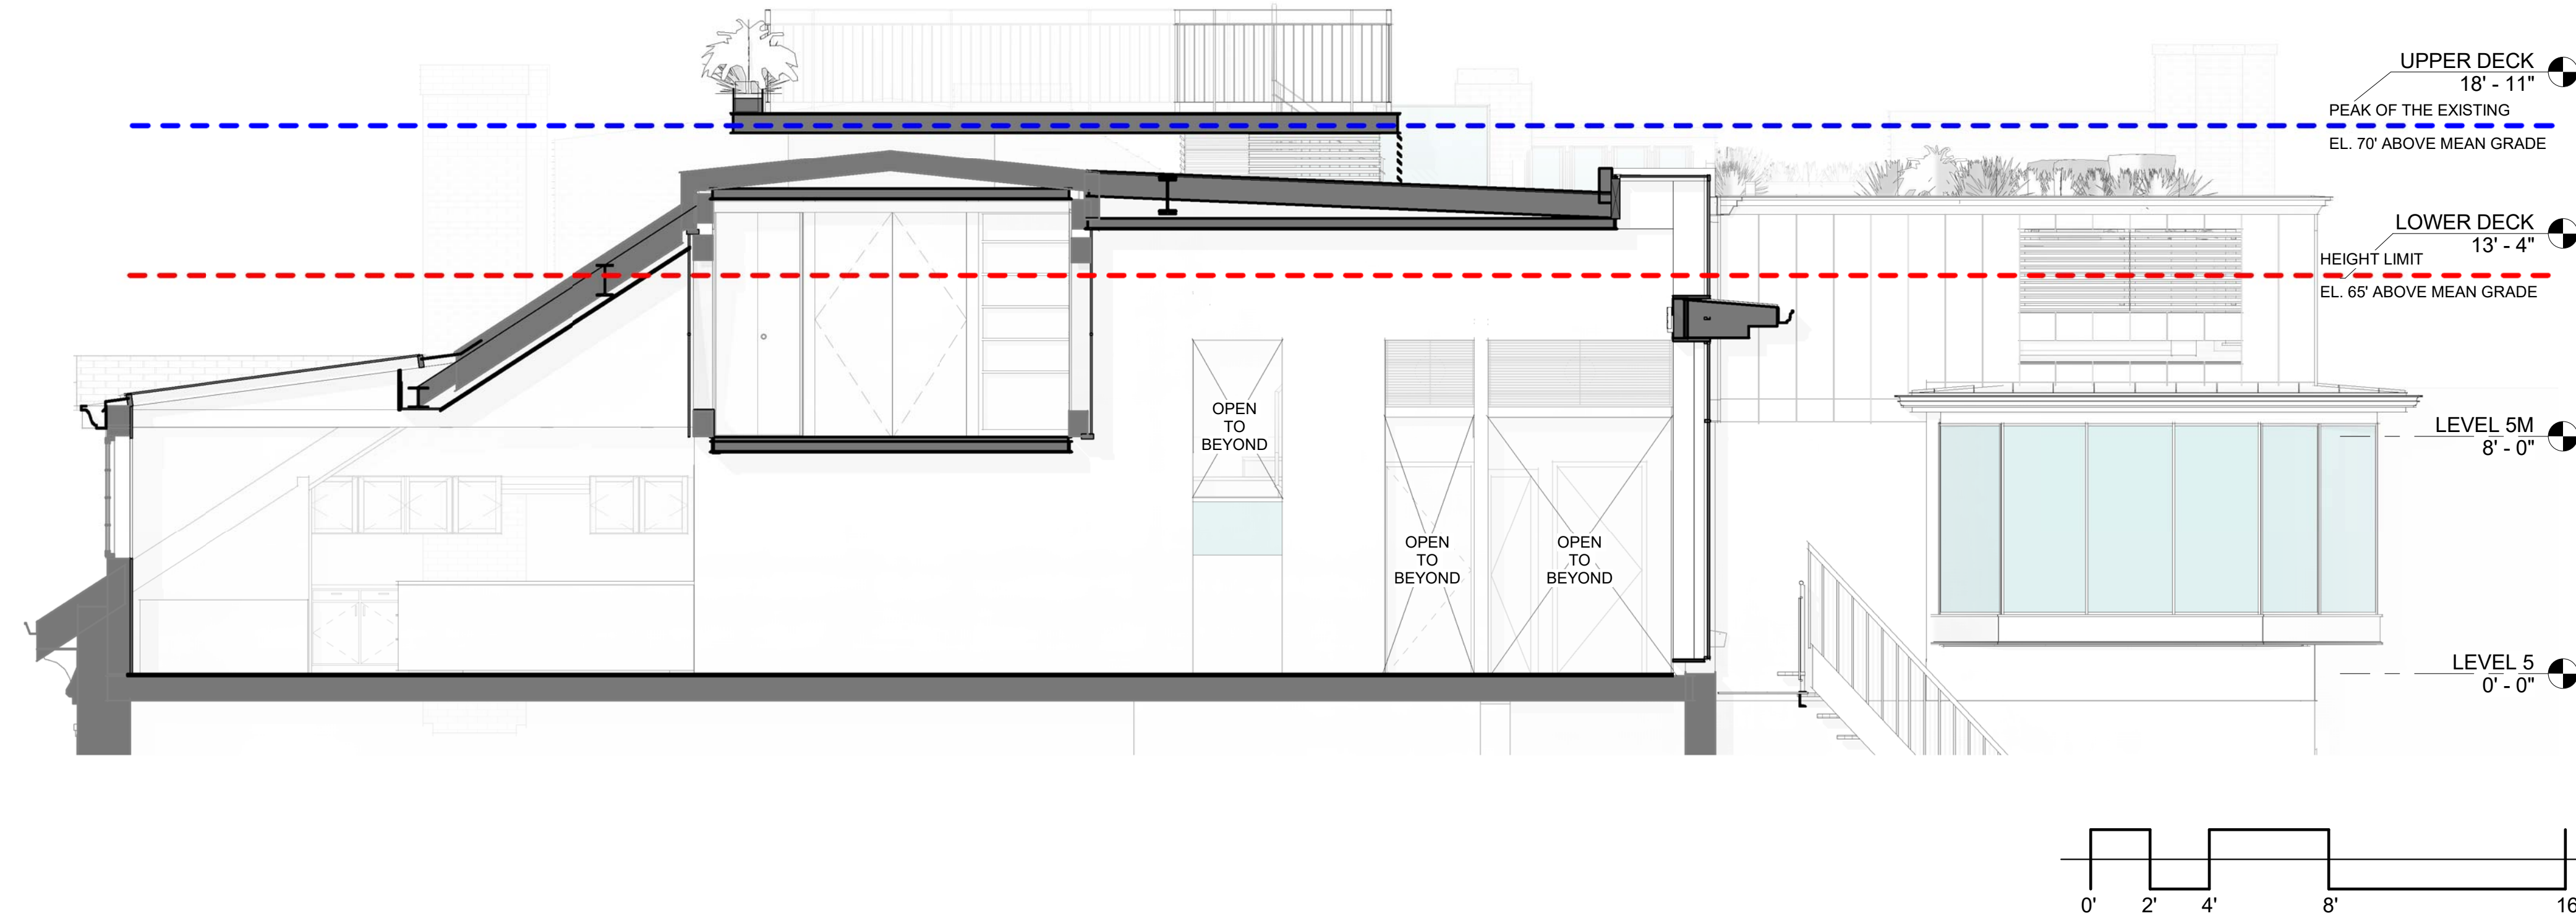


② LONGITUDINAL SECTION - PROPOSED DESIGN
1/4" = 1'-0"

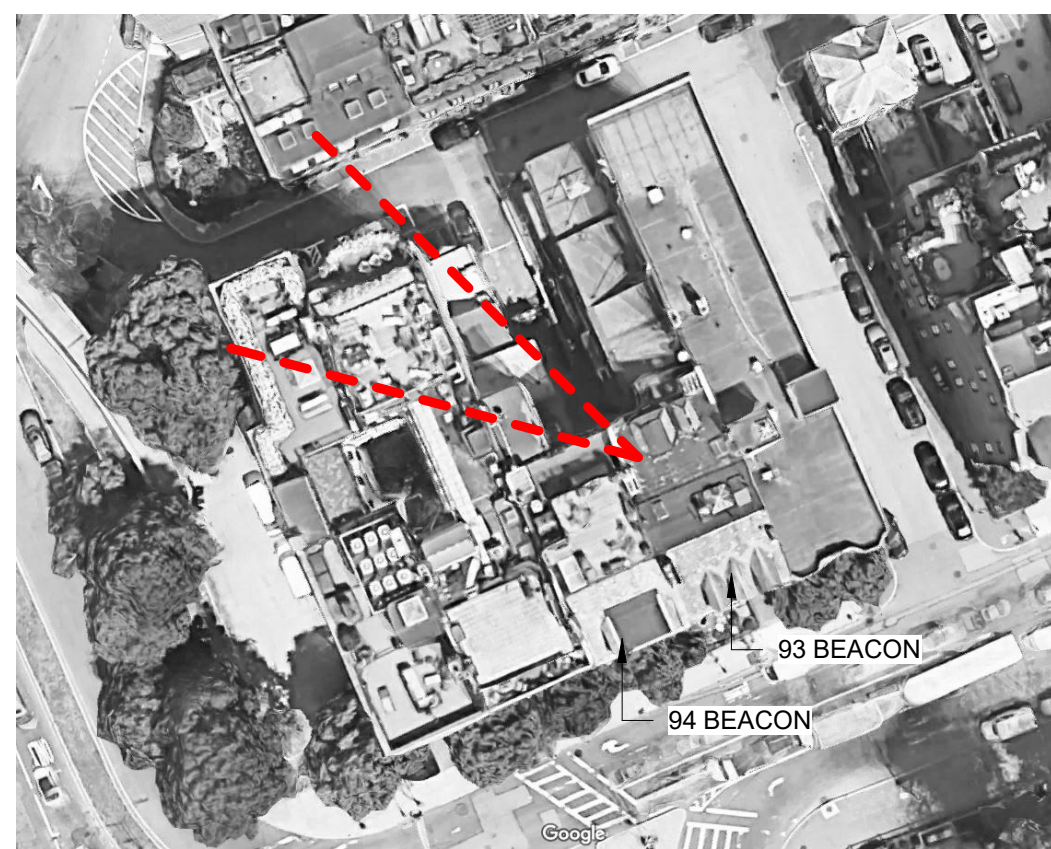


KEY PLAN

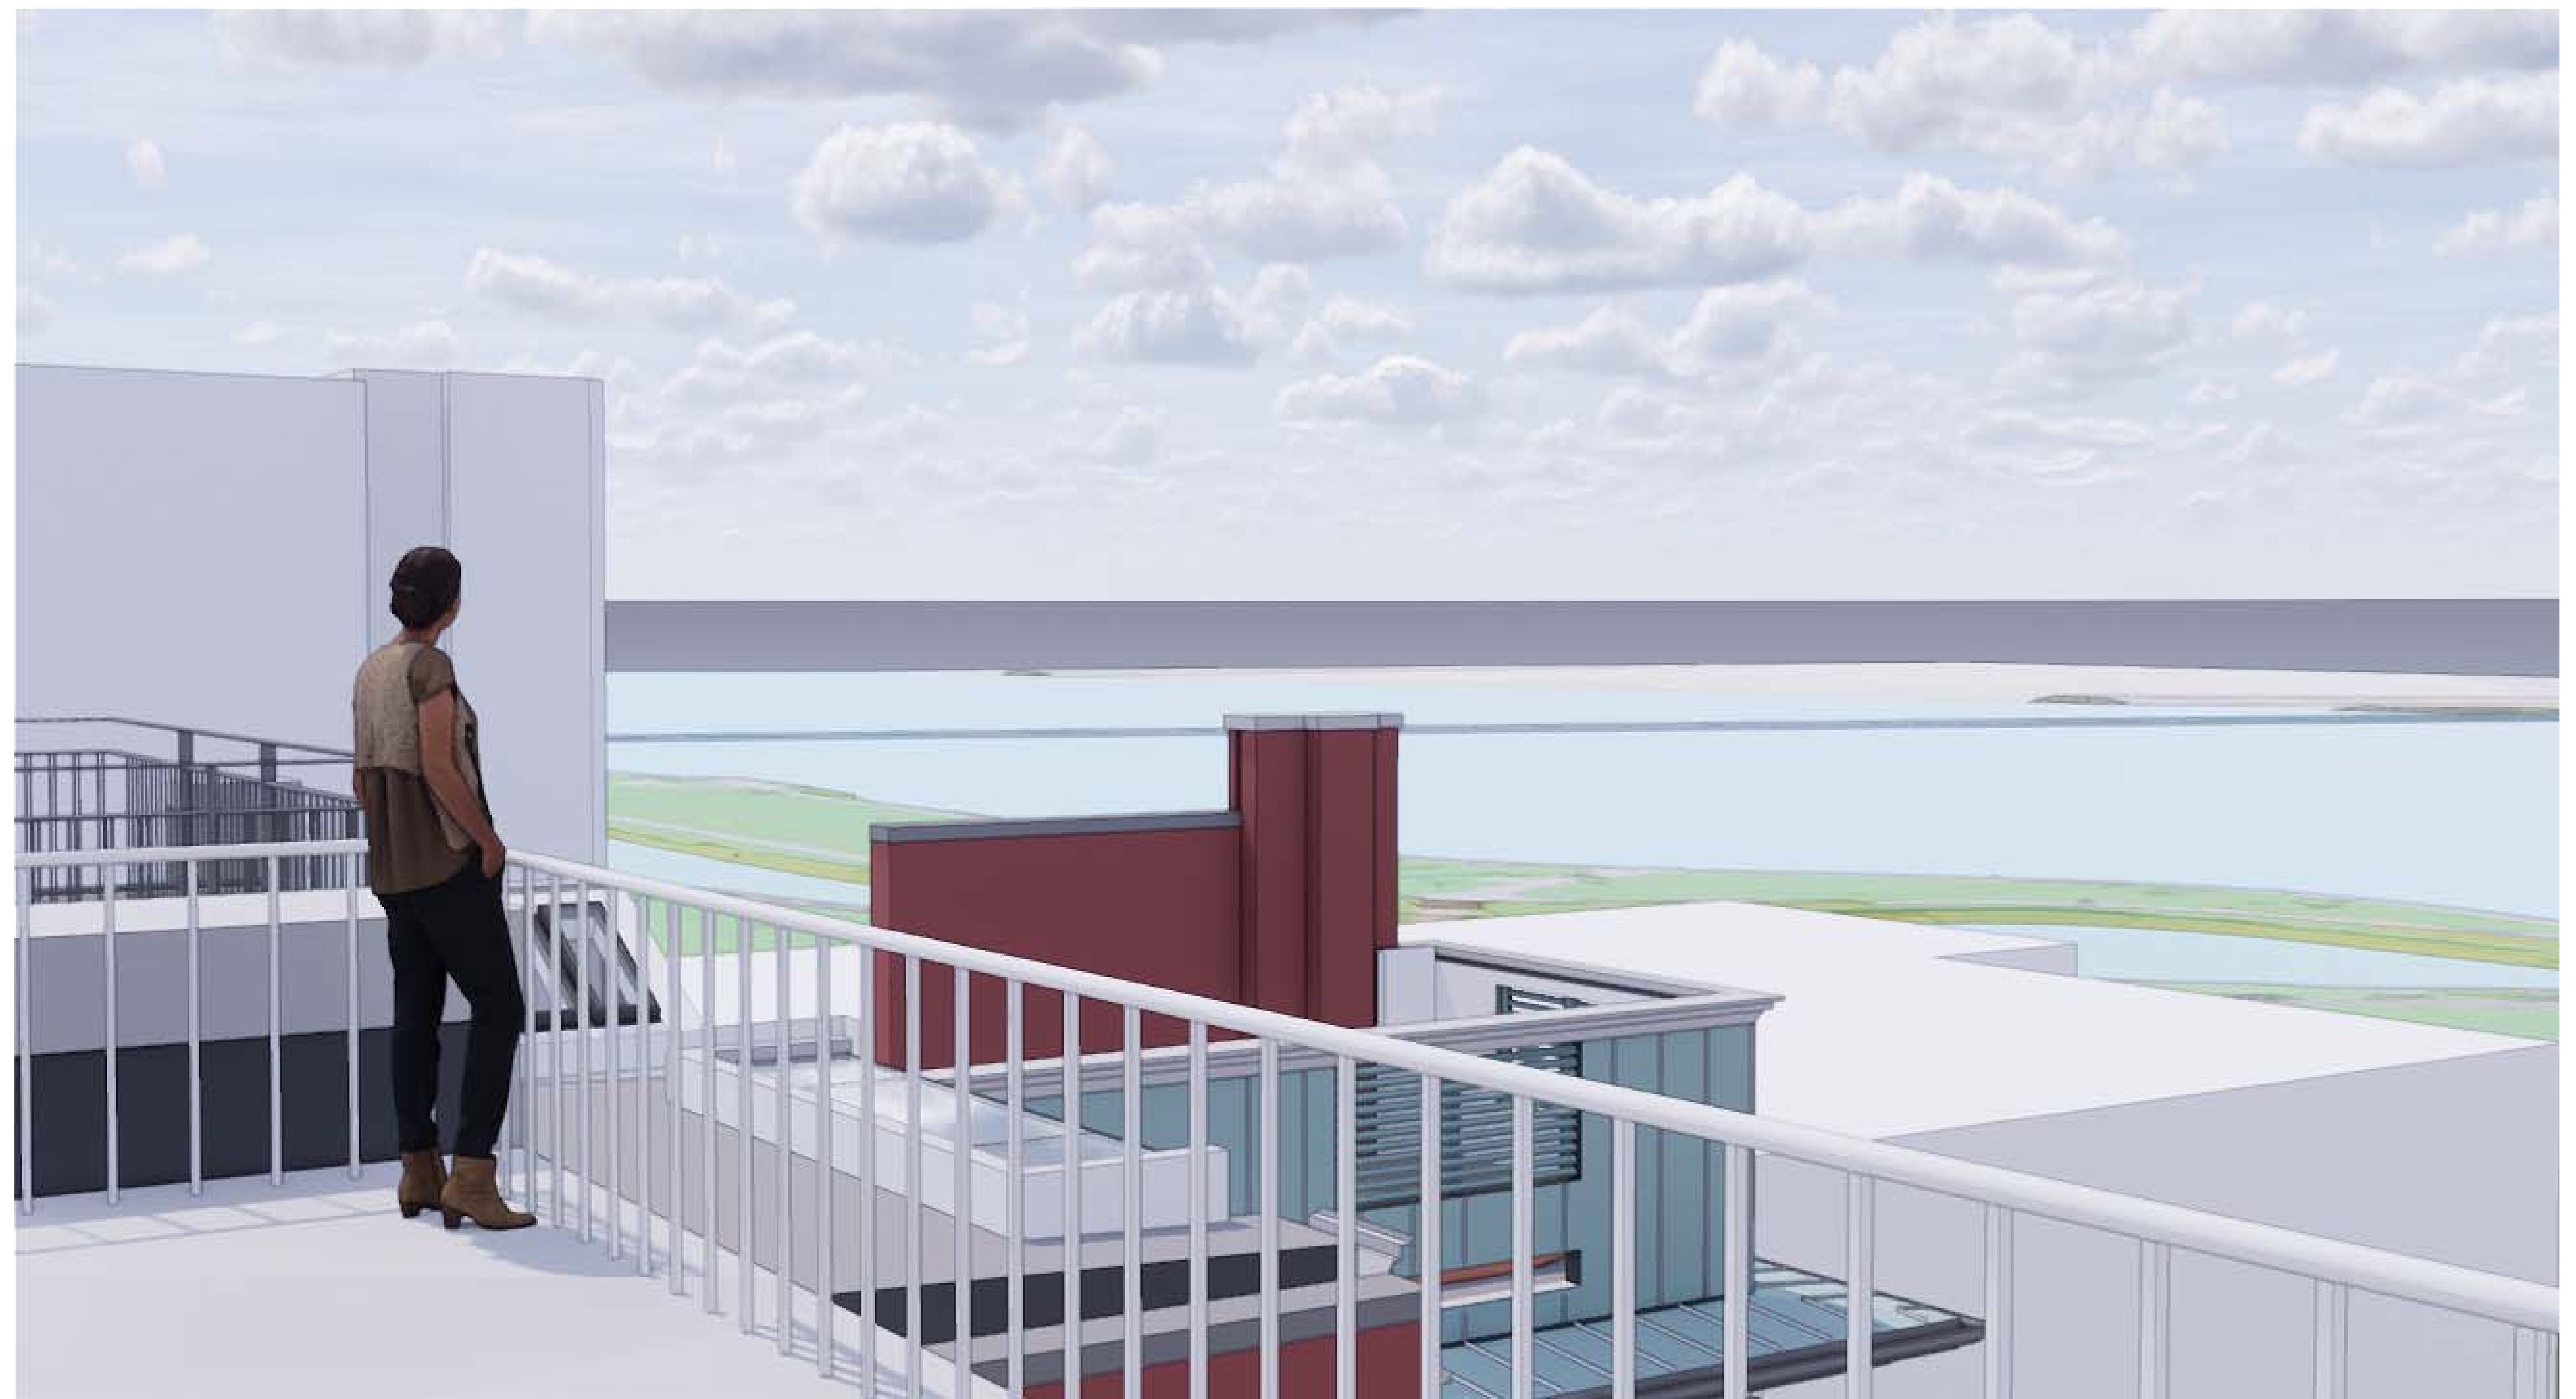


VIEW FROM 93 BEACON TO 94 BEACON

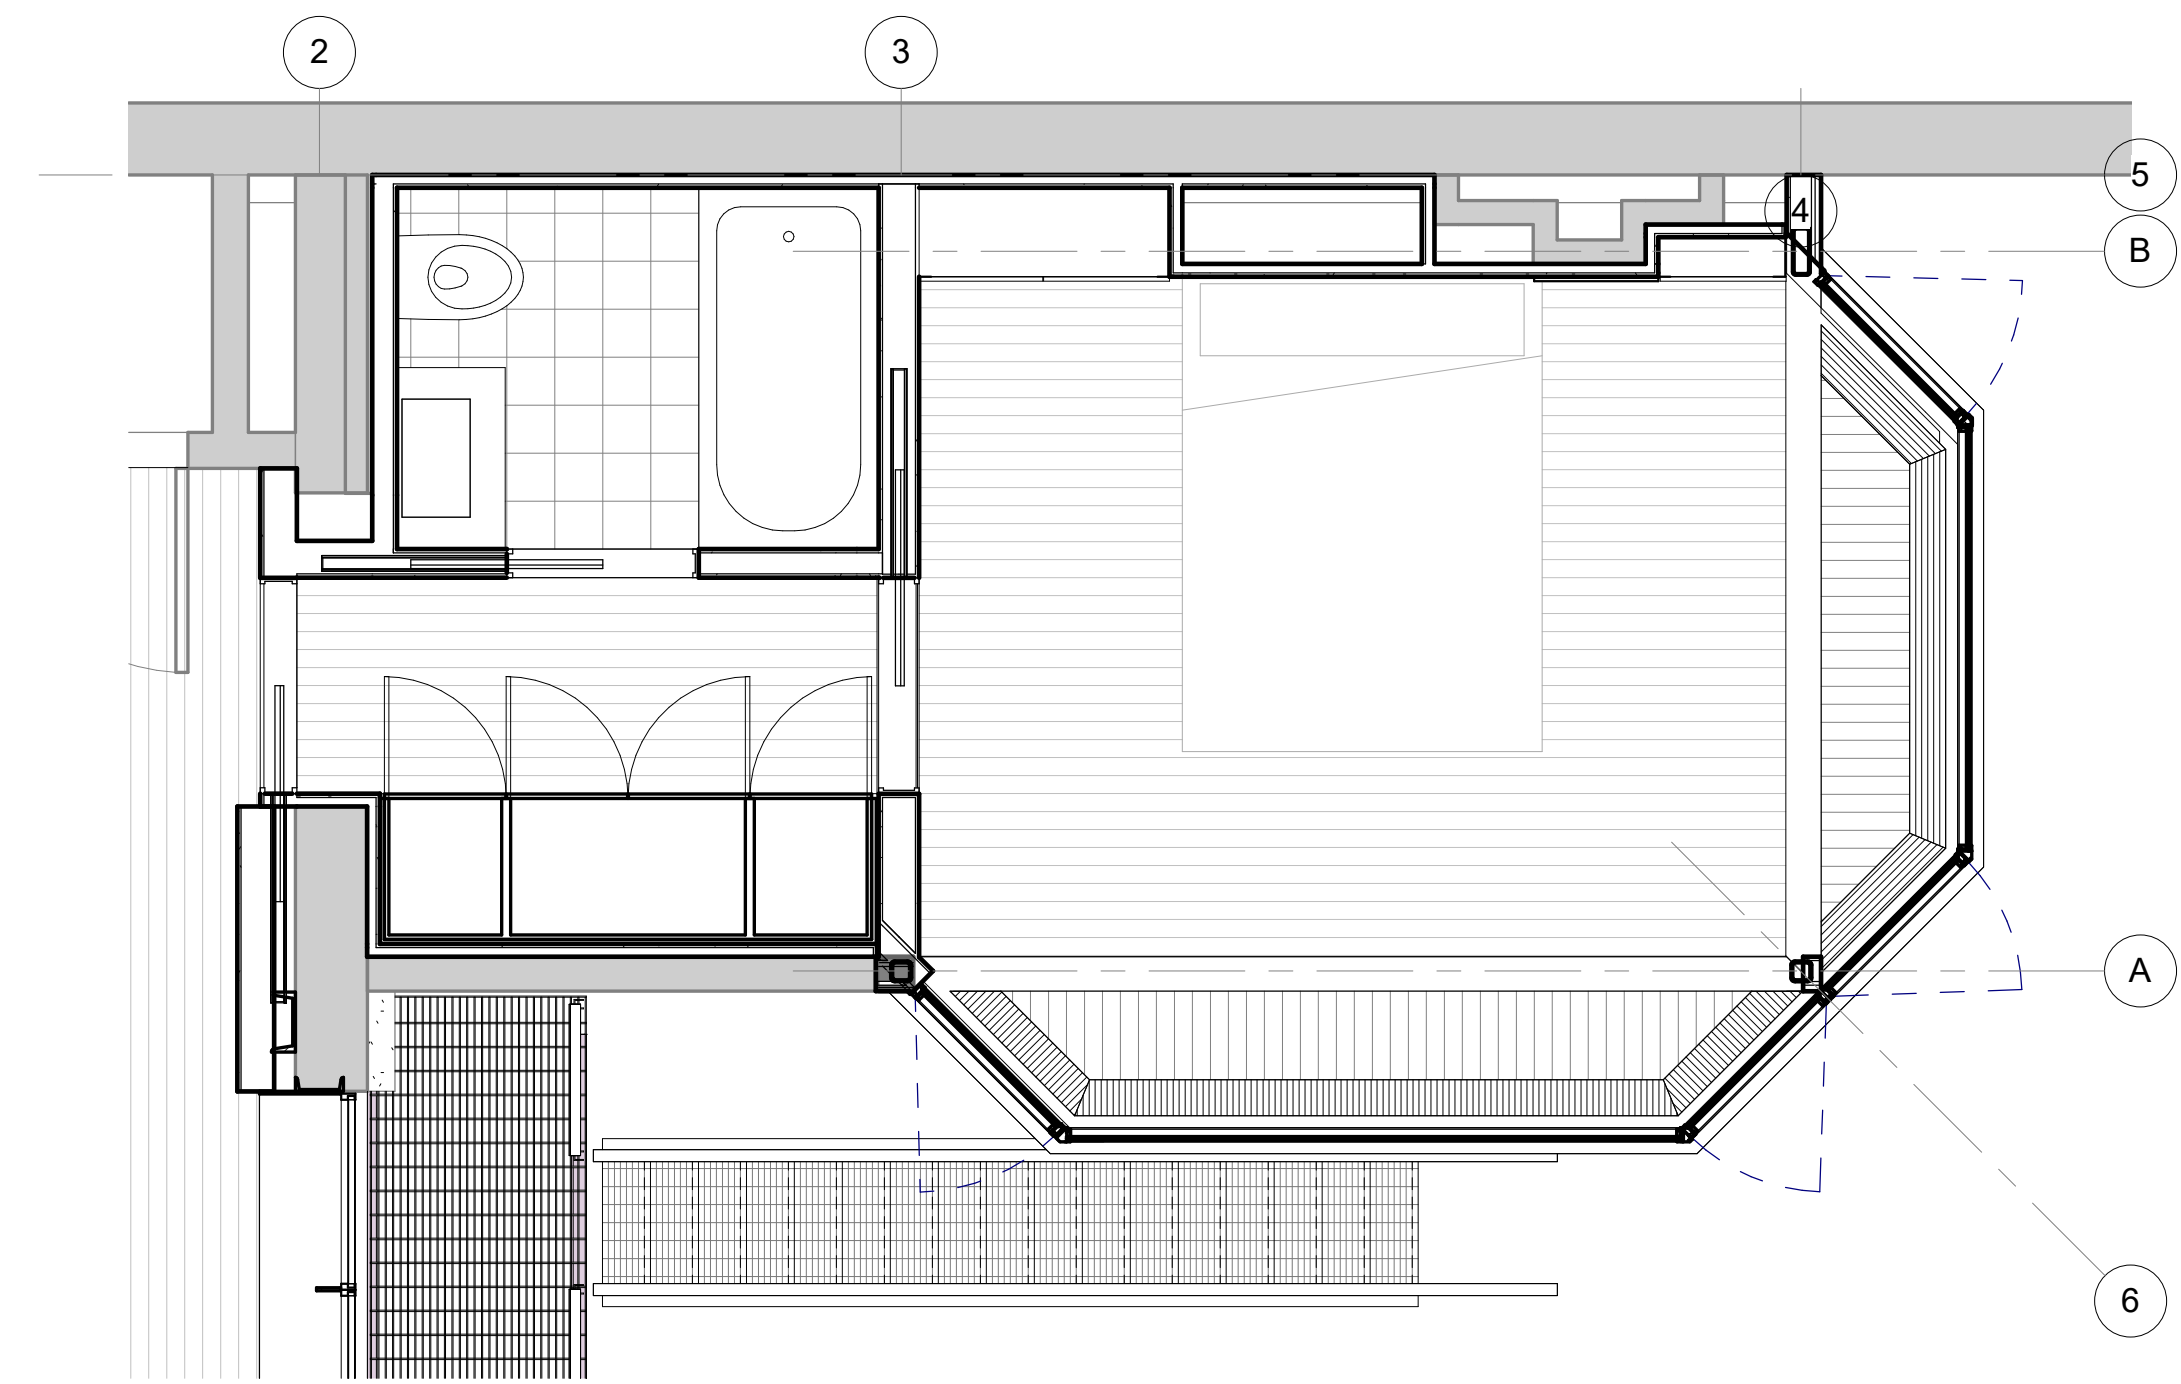


1 ENLARGED PLAN_BAY WINDOW FEBRUARY PROPOSAL
3/8" = 1'-0"

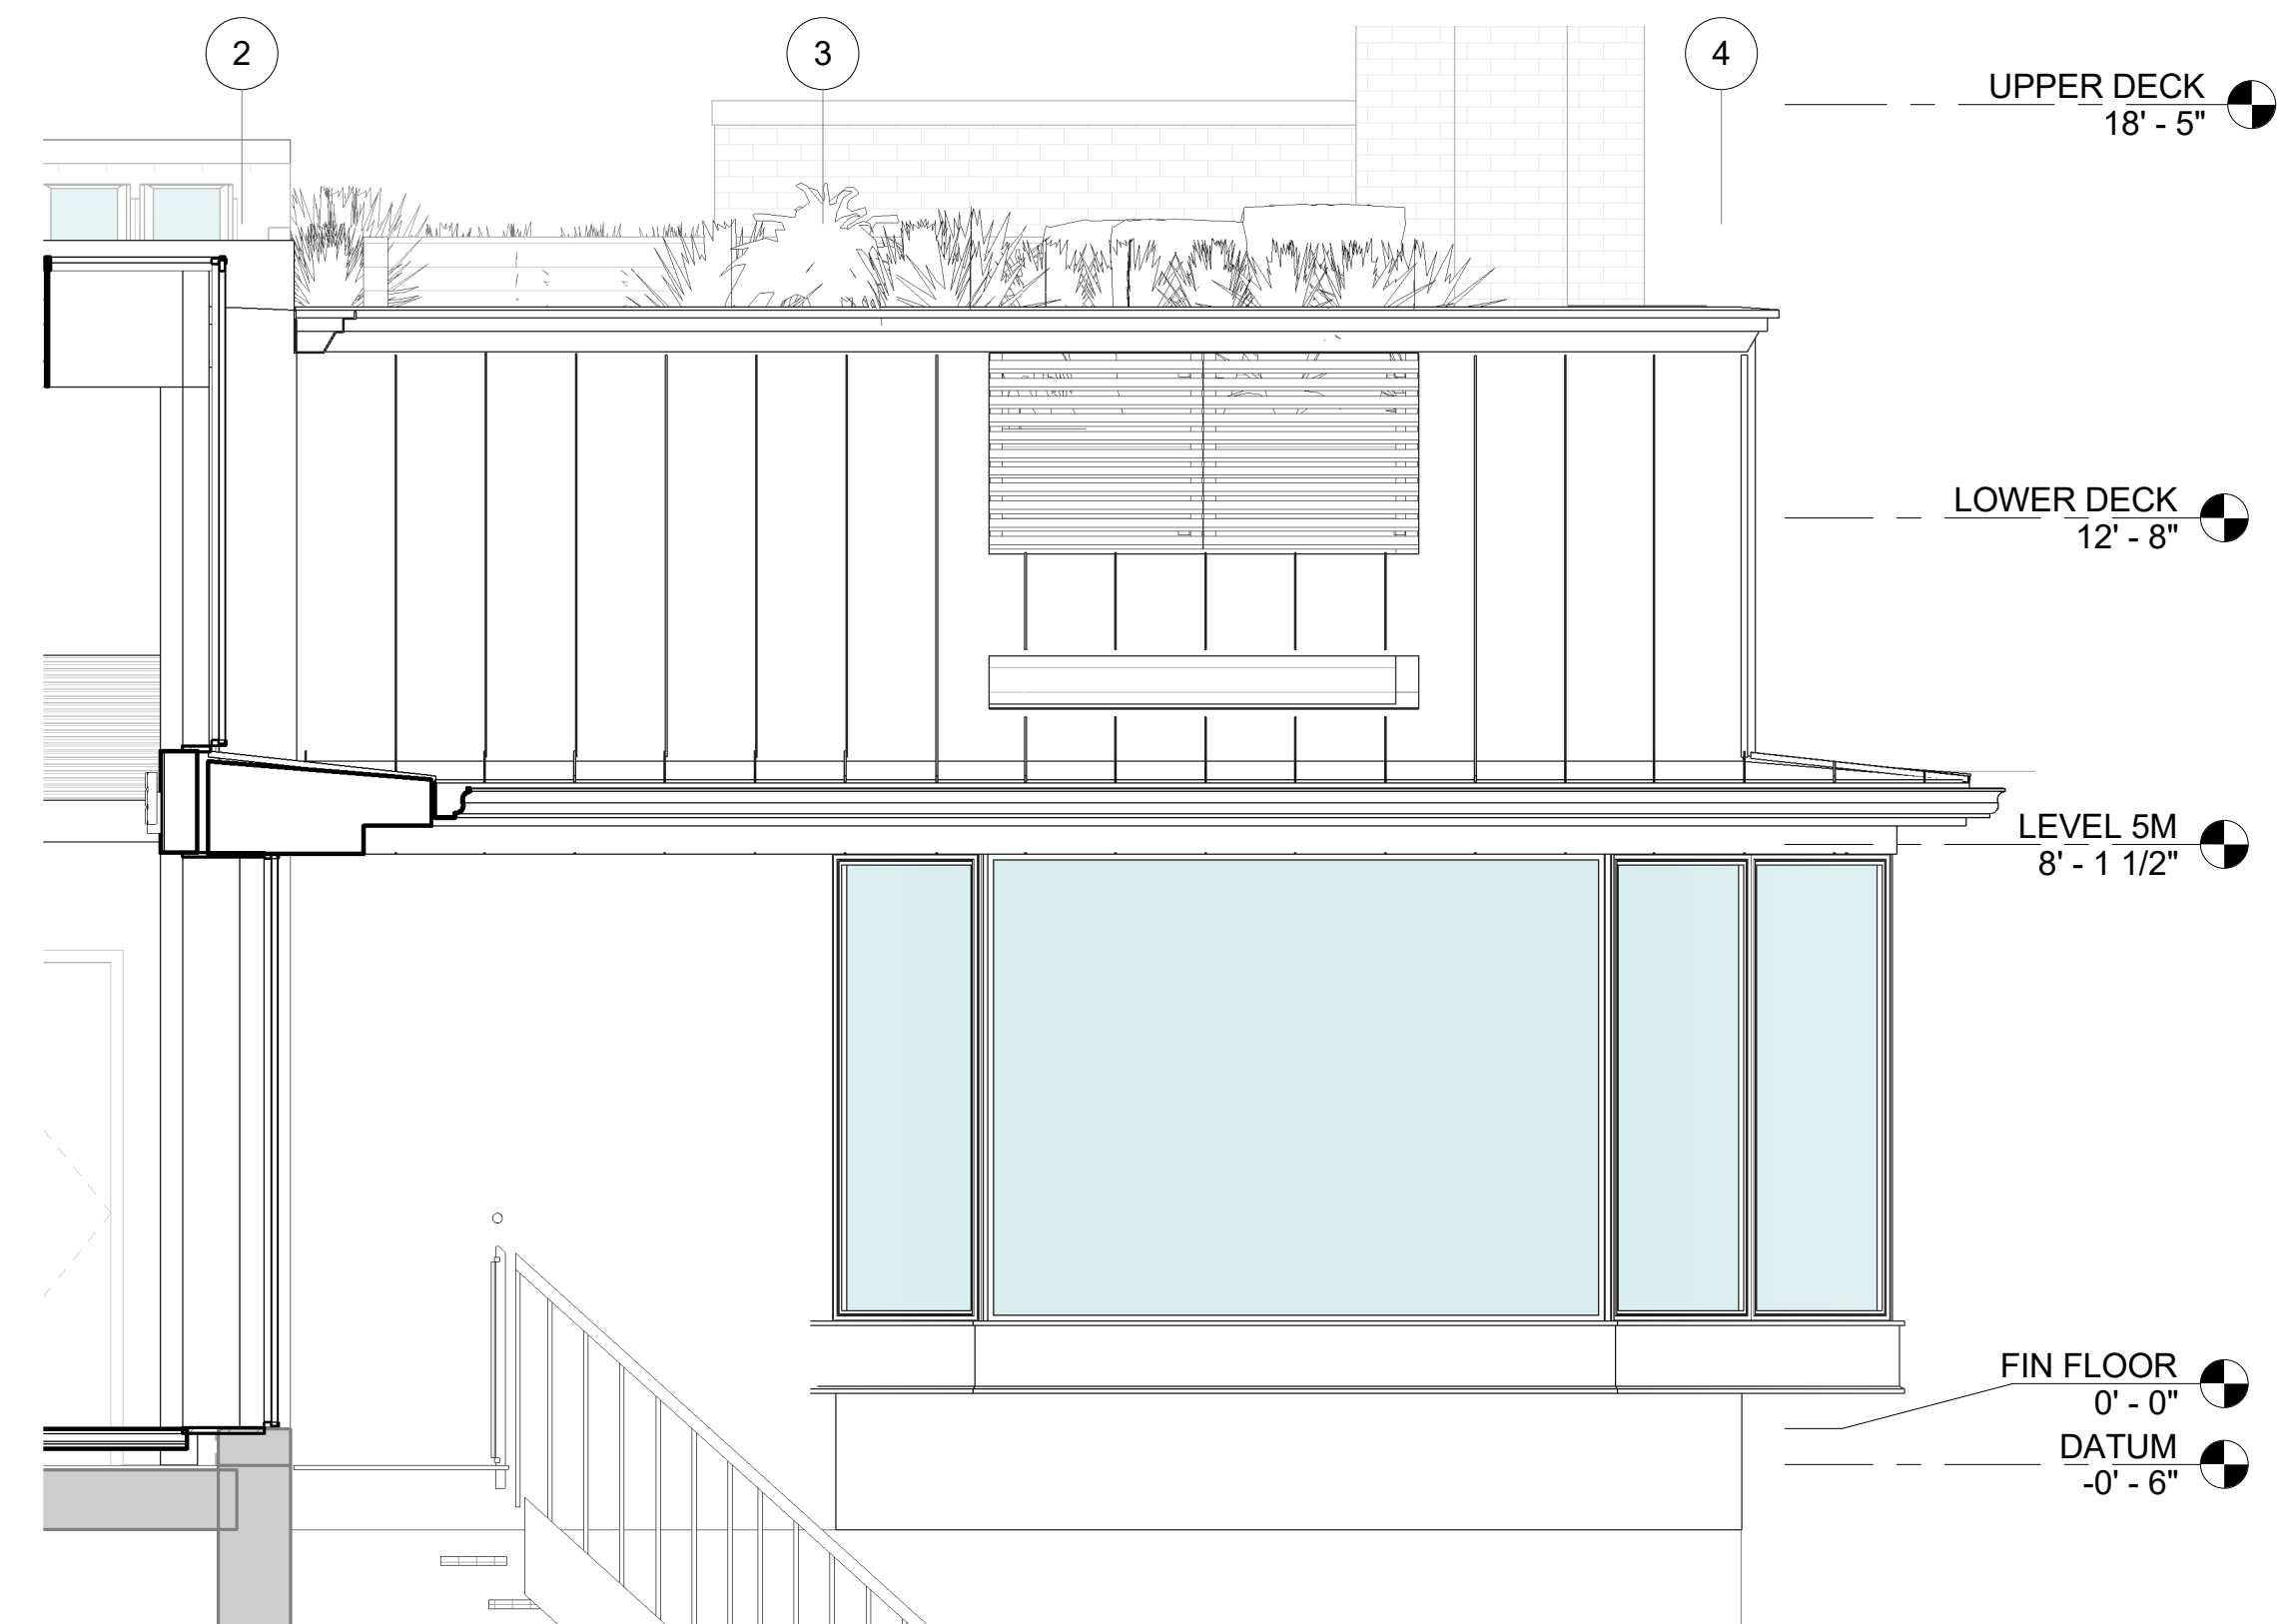


2 EXTERIOR ELEVATION EAST_BAY WINDOW FEBRUARY PROPOSAL
3/8" = 1'-0"

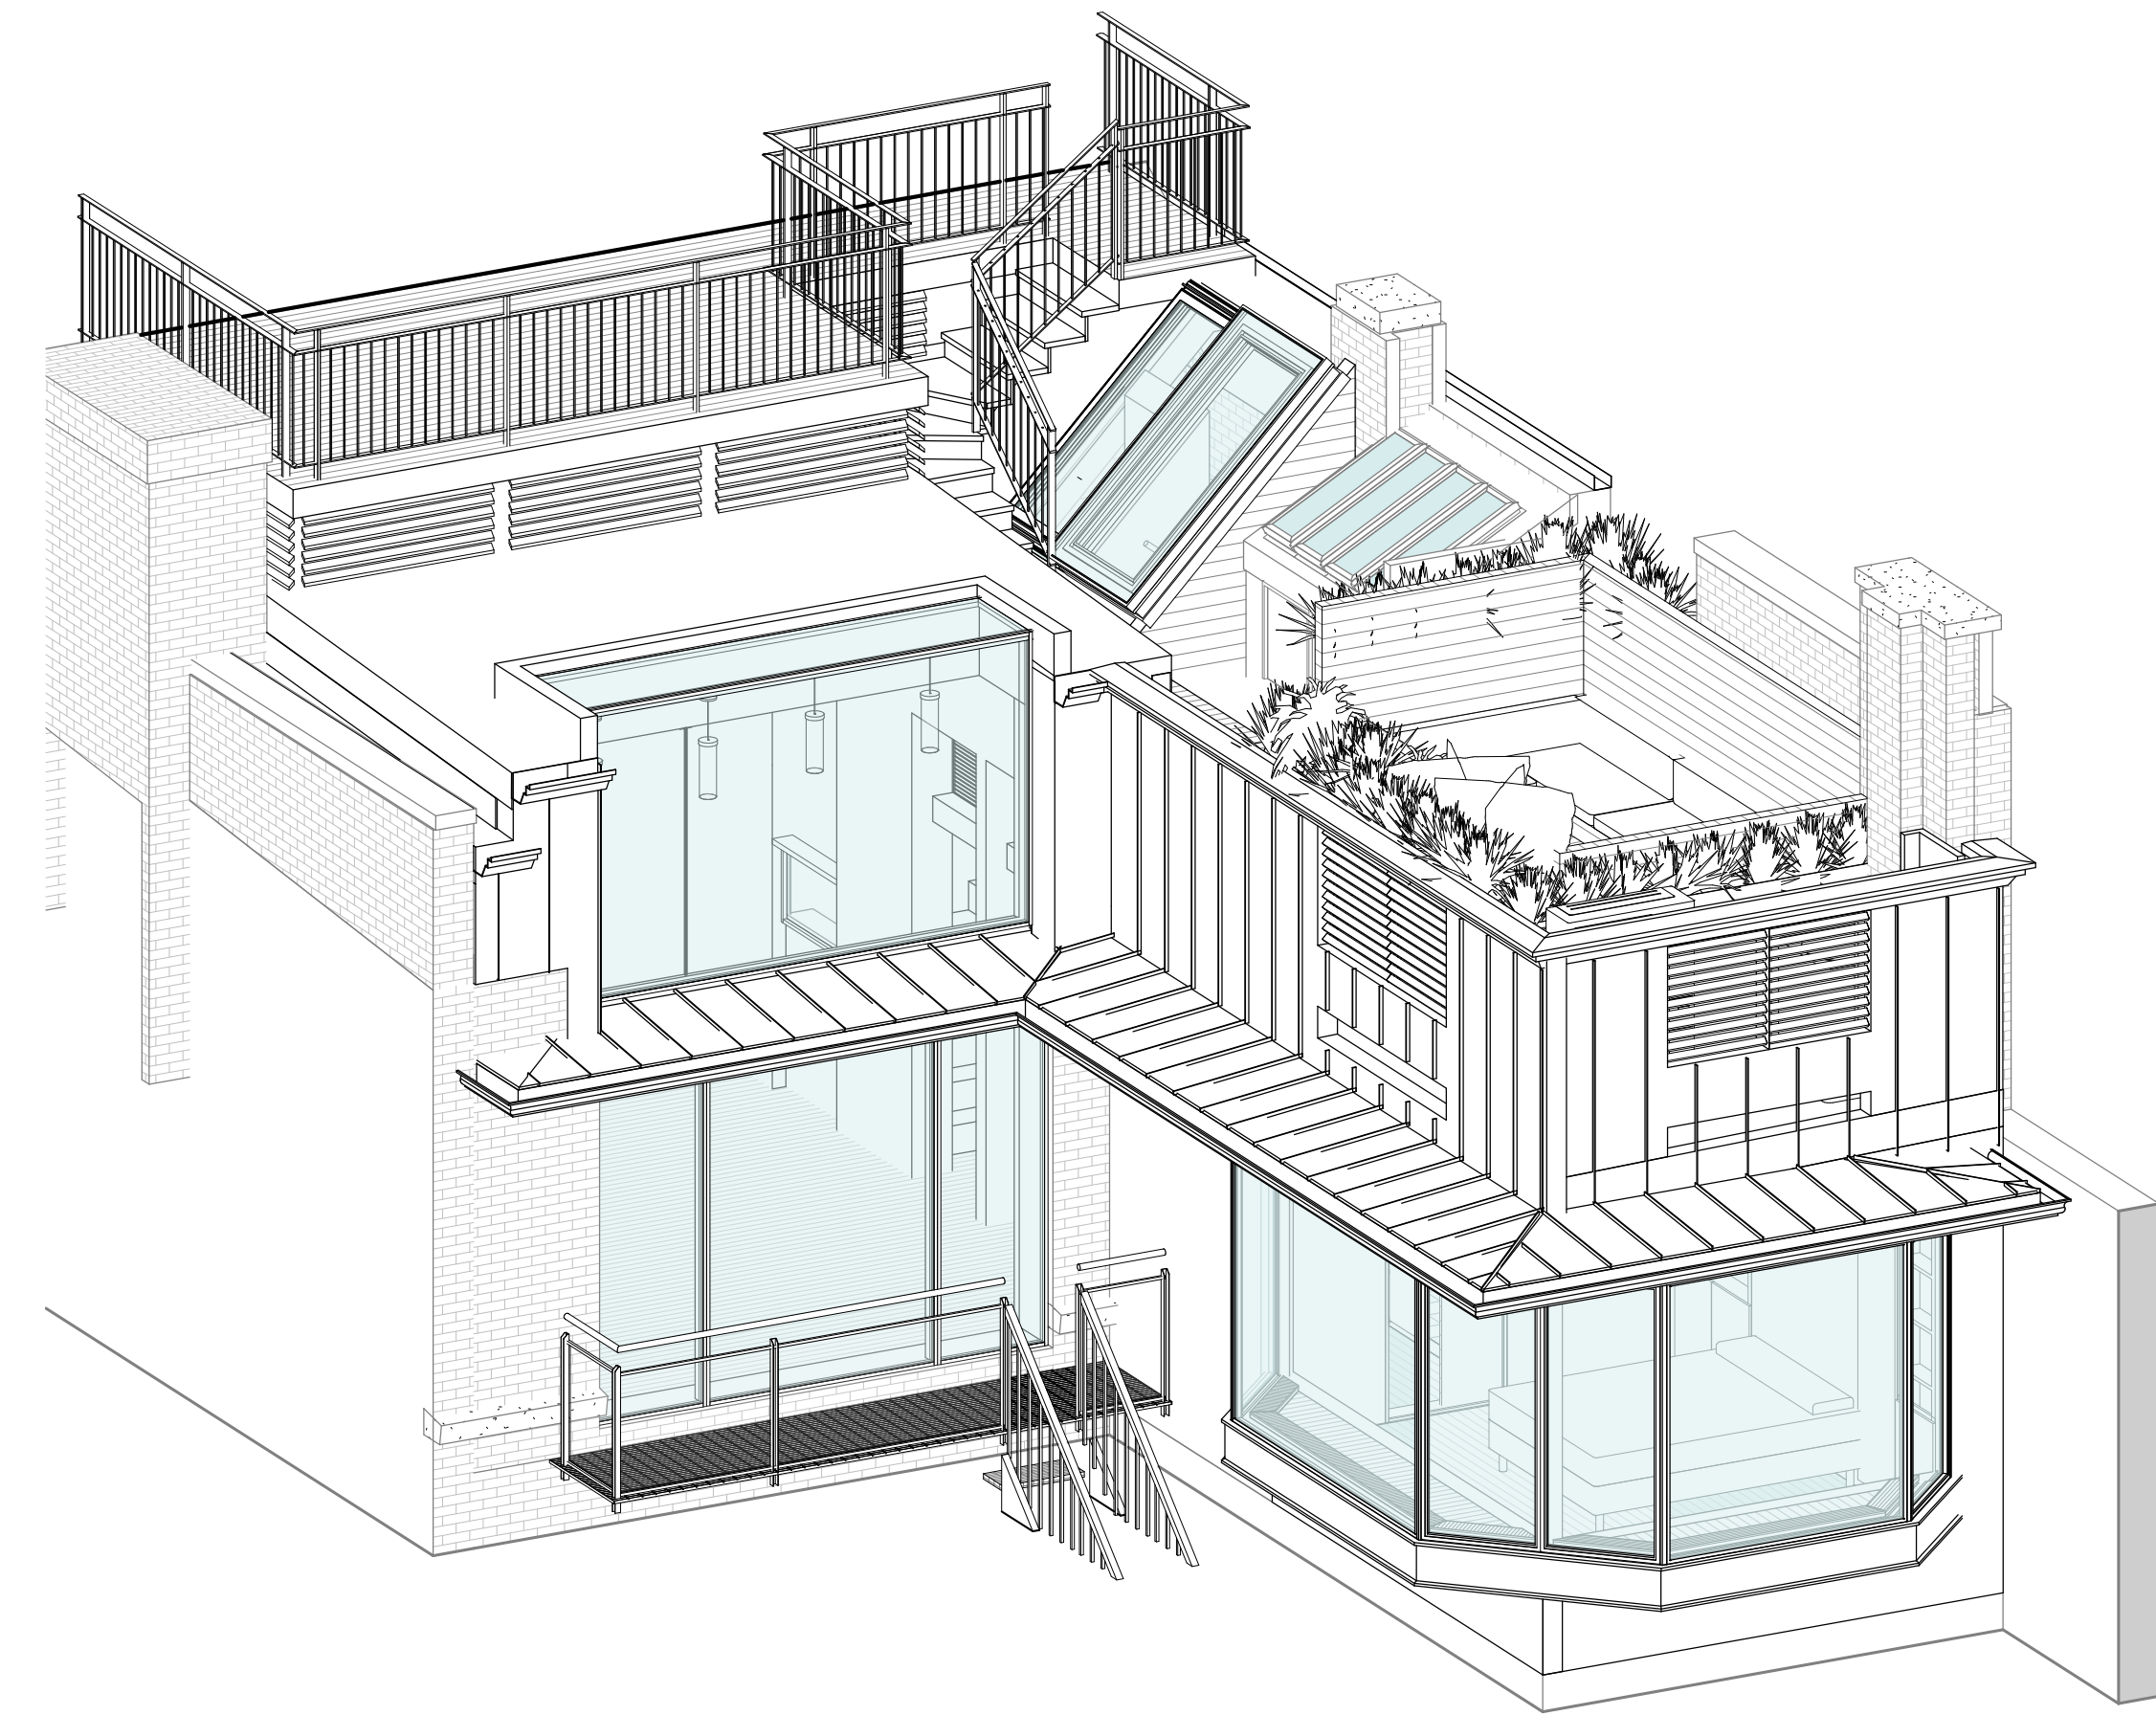


PROPOSAL FROM FEBRUARY 6TH 2019 WITH REVISED DECK

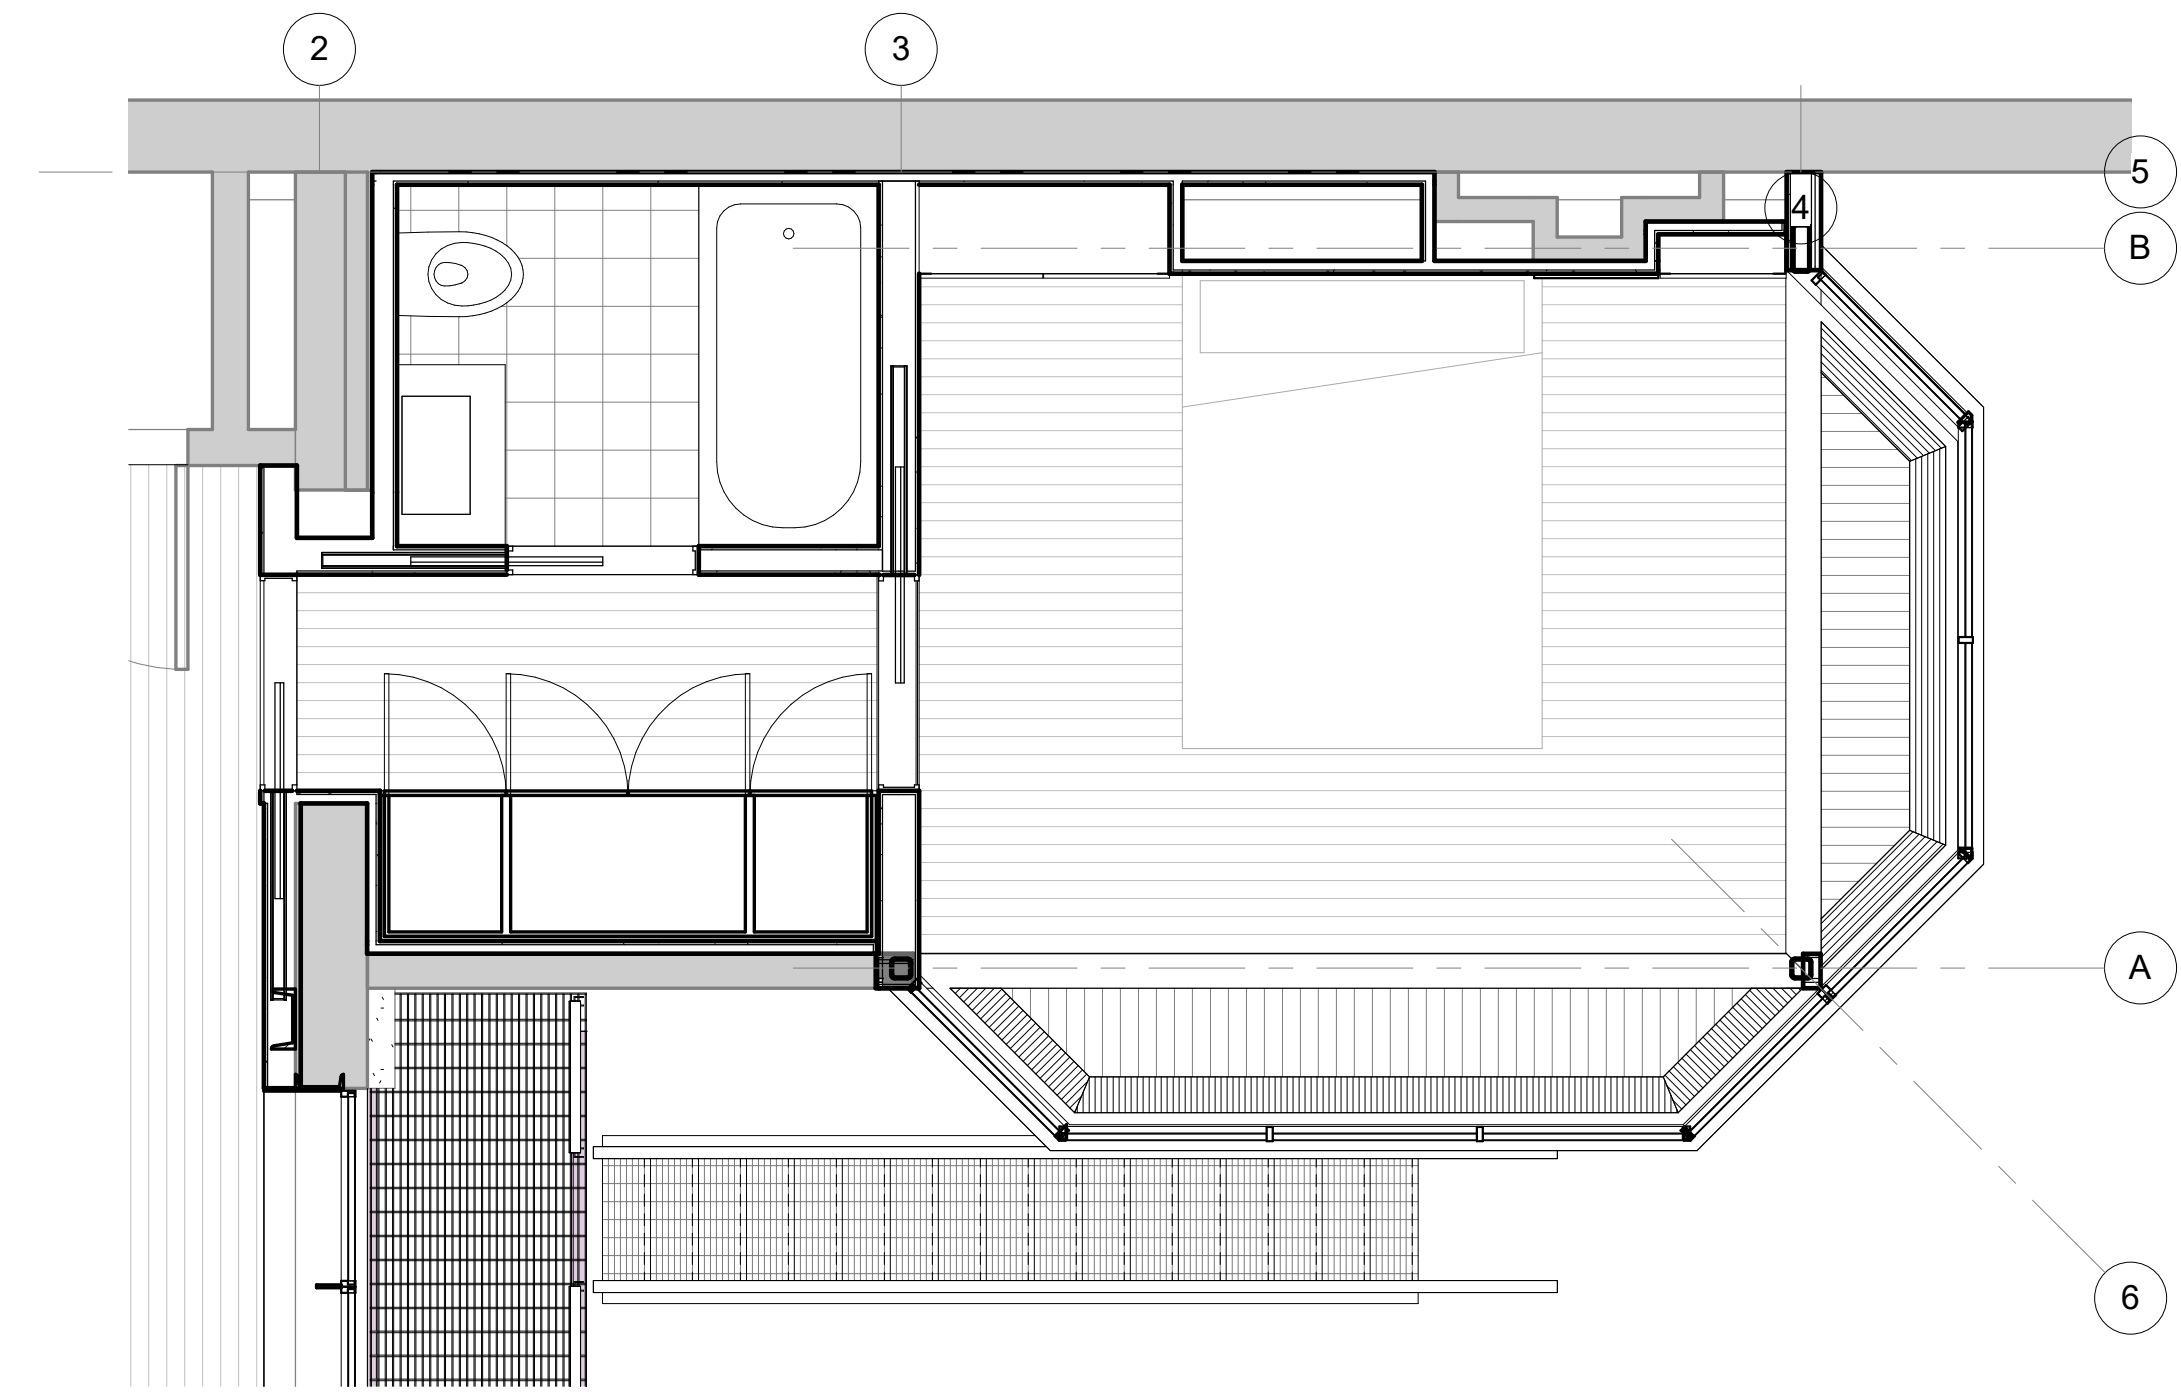

11 ENLARGED PLAN_BAY WINDOW MARCH PROPOSAL
3/8" = 1'-0"

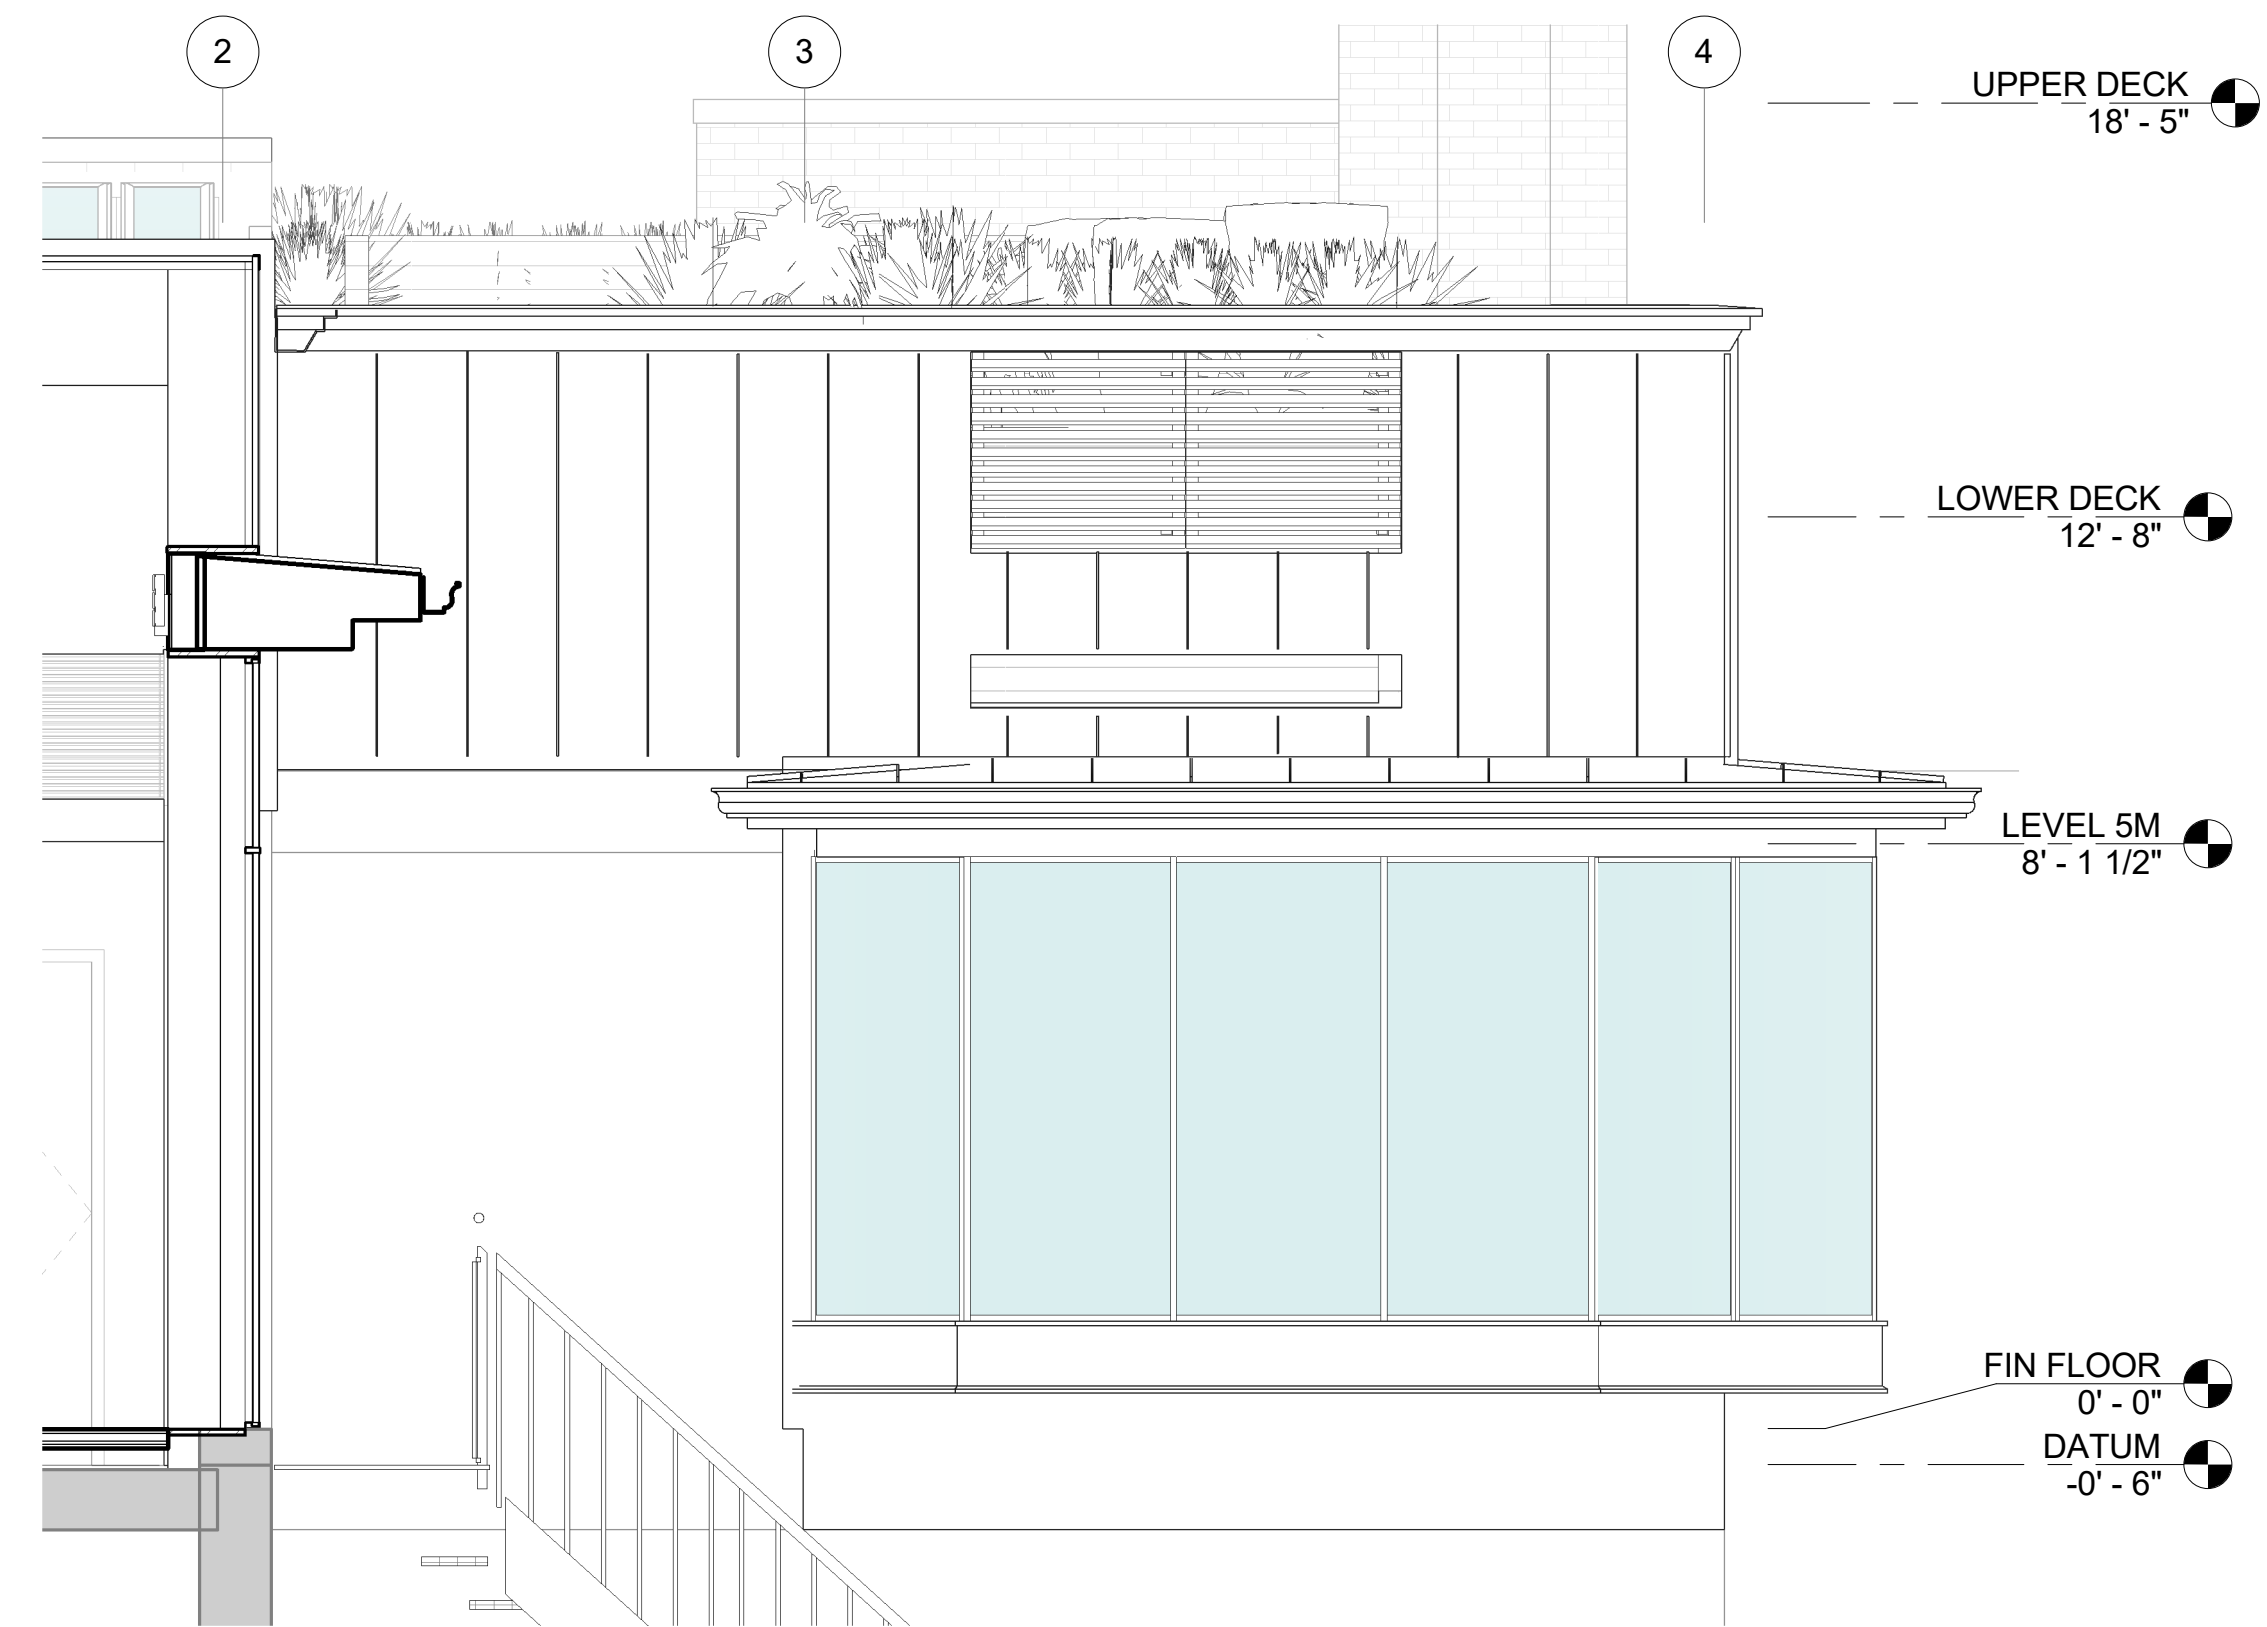

2 EXTERIOR ELEVATION EAST_BAY WINDOW MARCH PROPOSAL
3/8" = 1'-0"

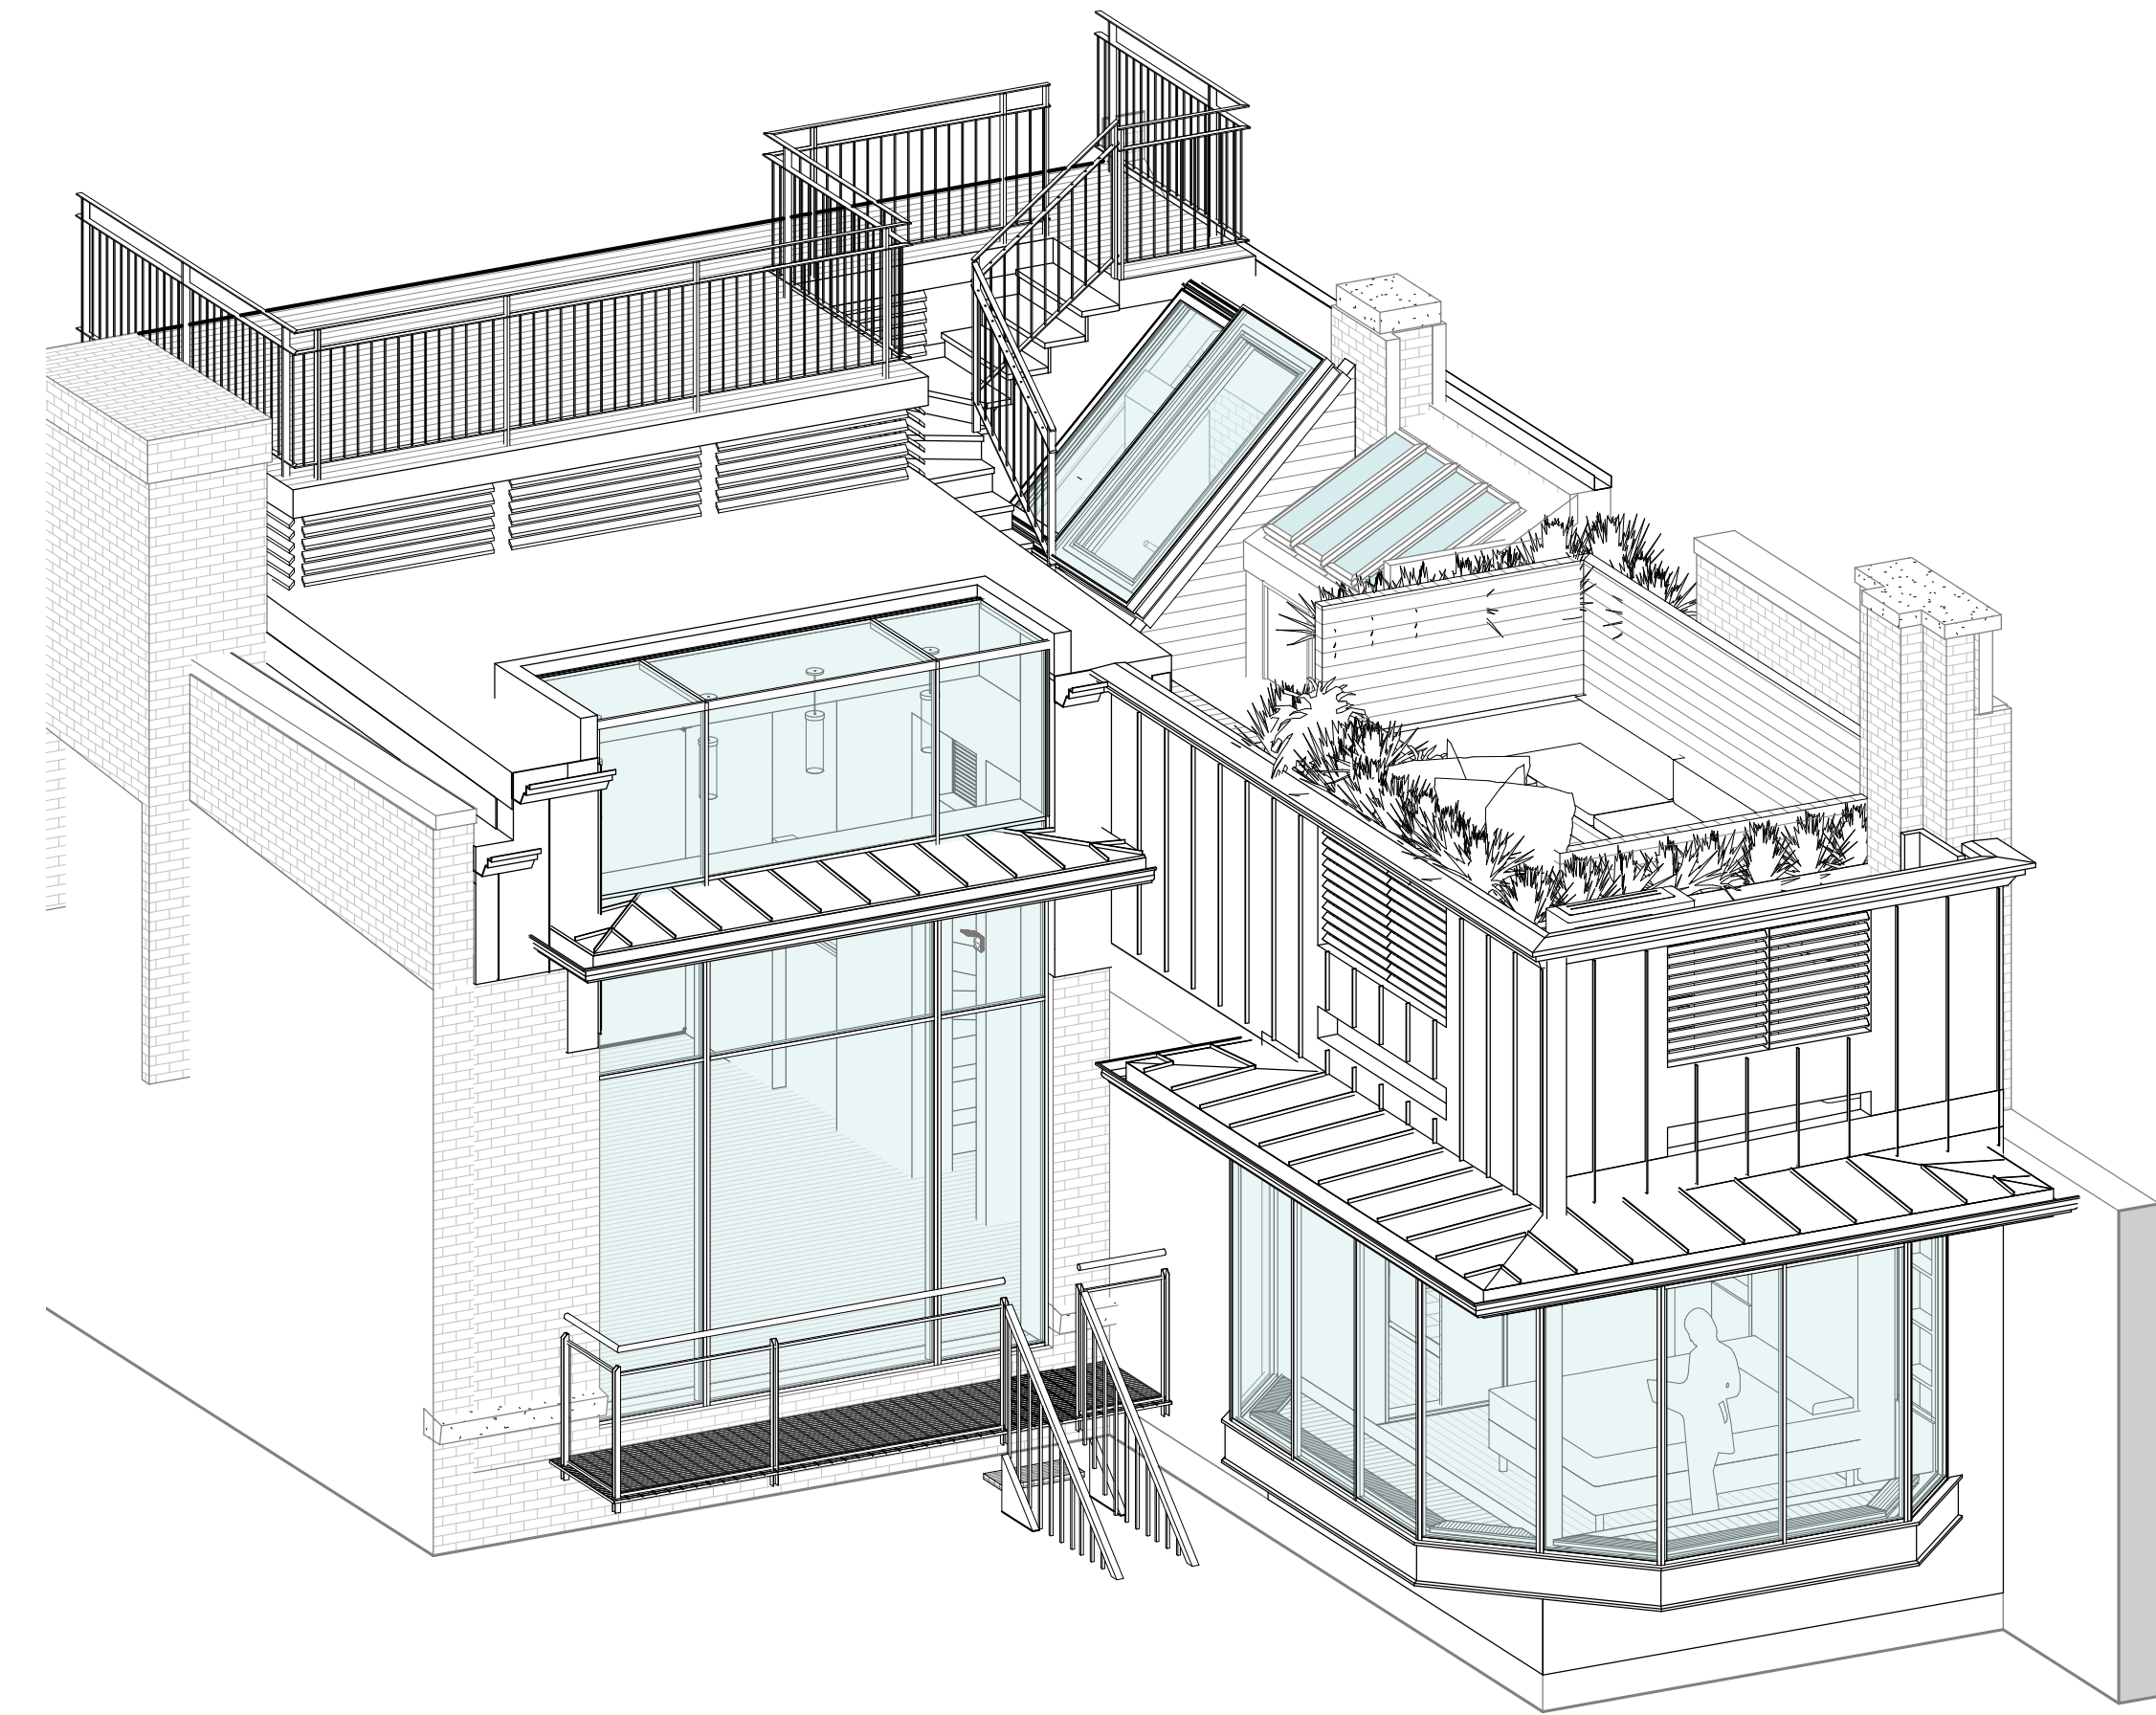

PROPOSAL OPTION ON MARCH 6TH 2019