



PROPOSED SITE SECTION

PROPOSED ROOF ADDITION & DECK

30 CHESTNUT STREET, BOSTON, MA 02108

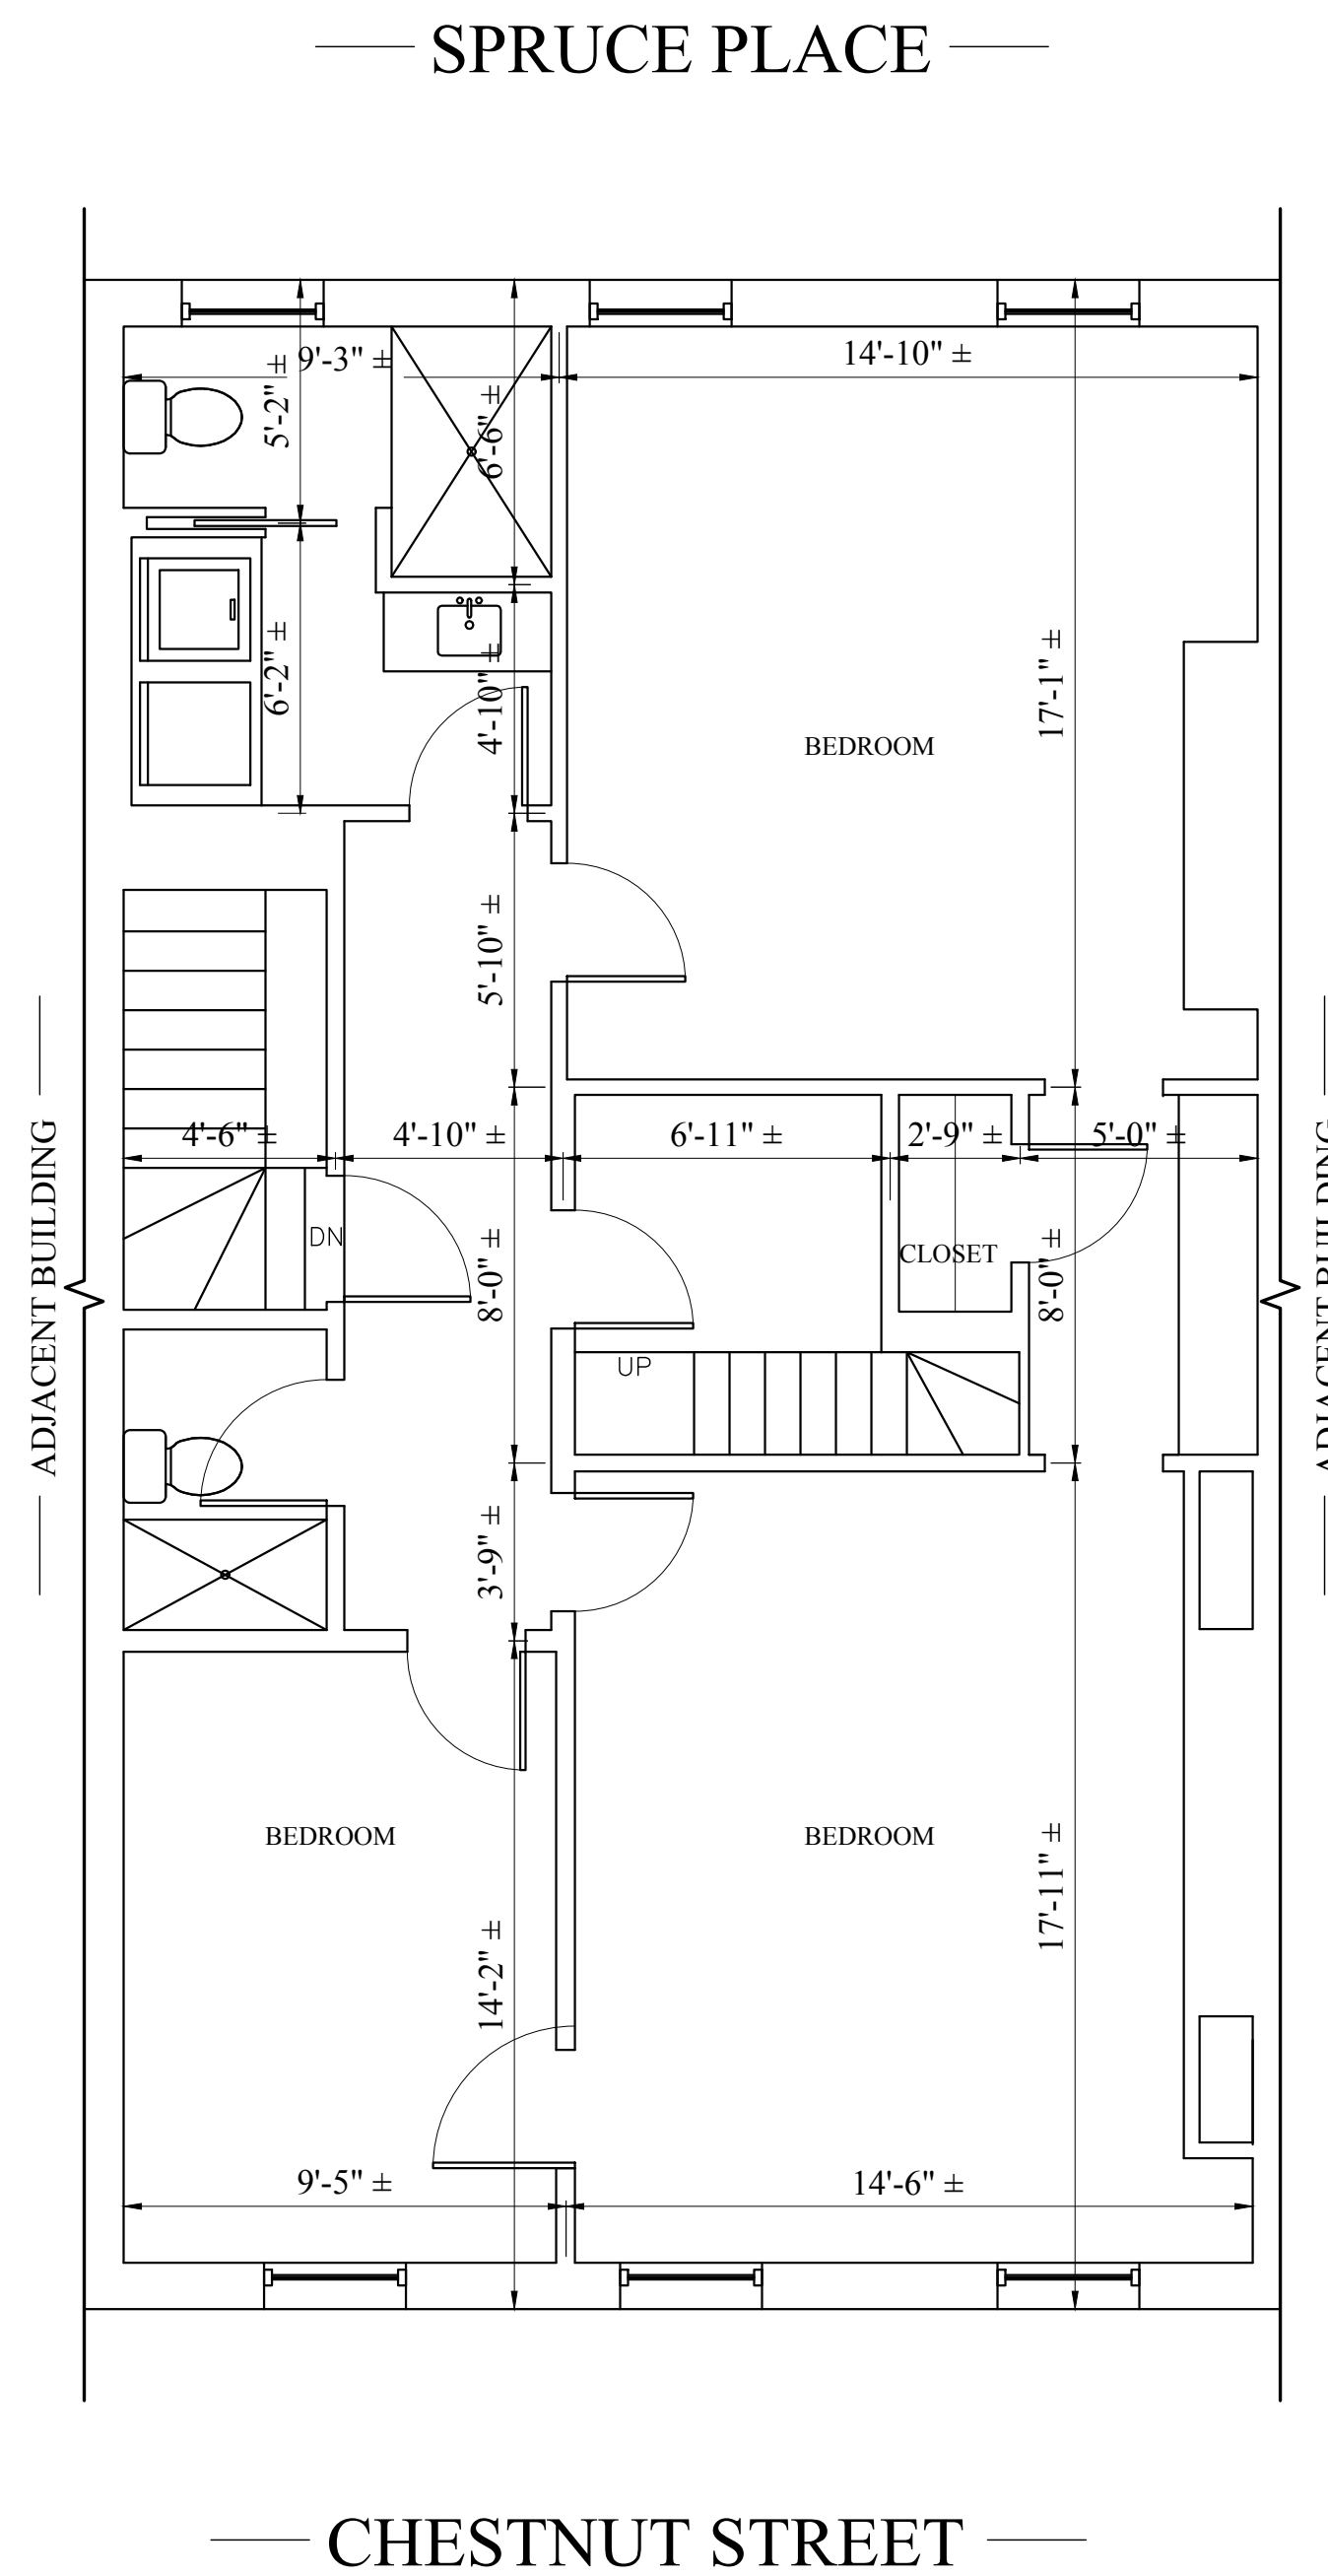


1 EXISTING FOURTH FLOOR PLAN
1/4" = 1'-0"

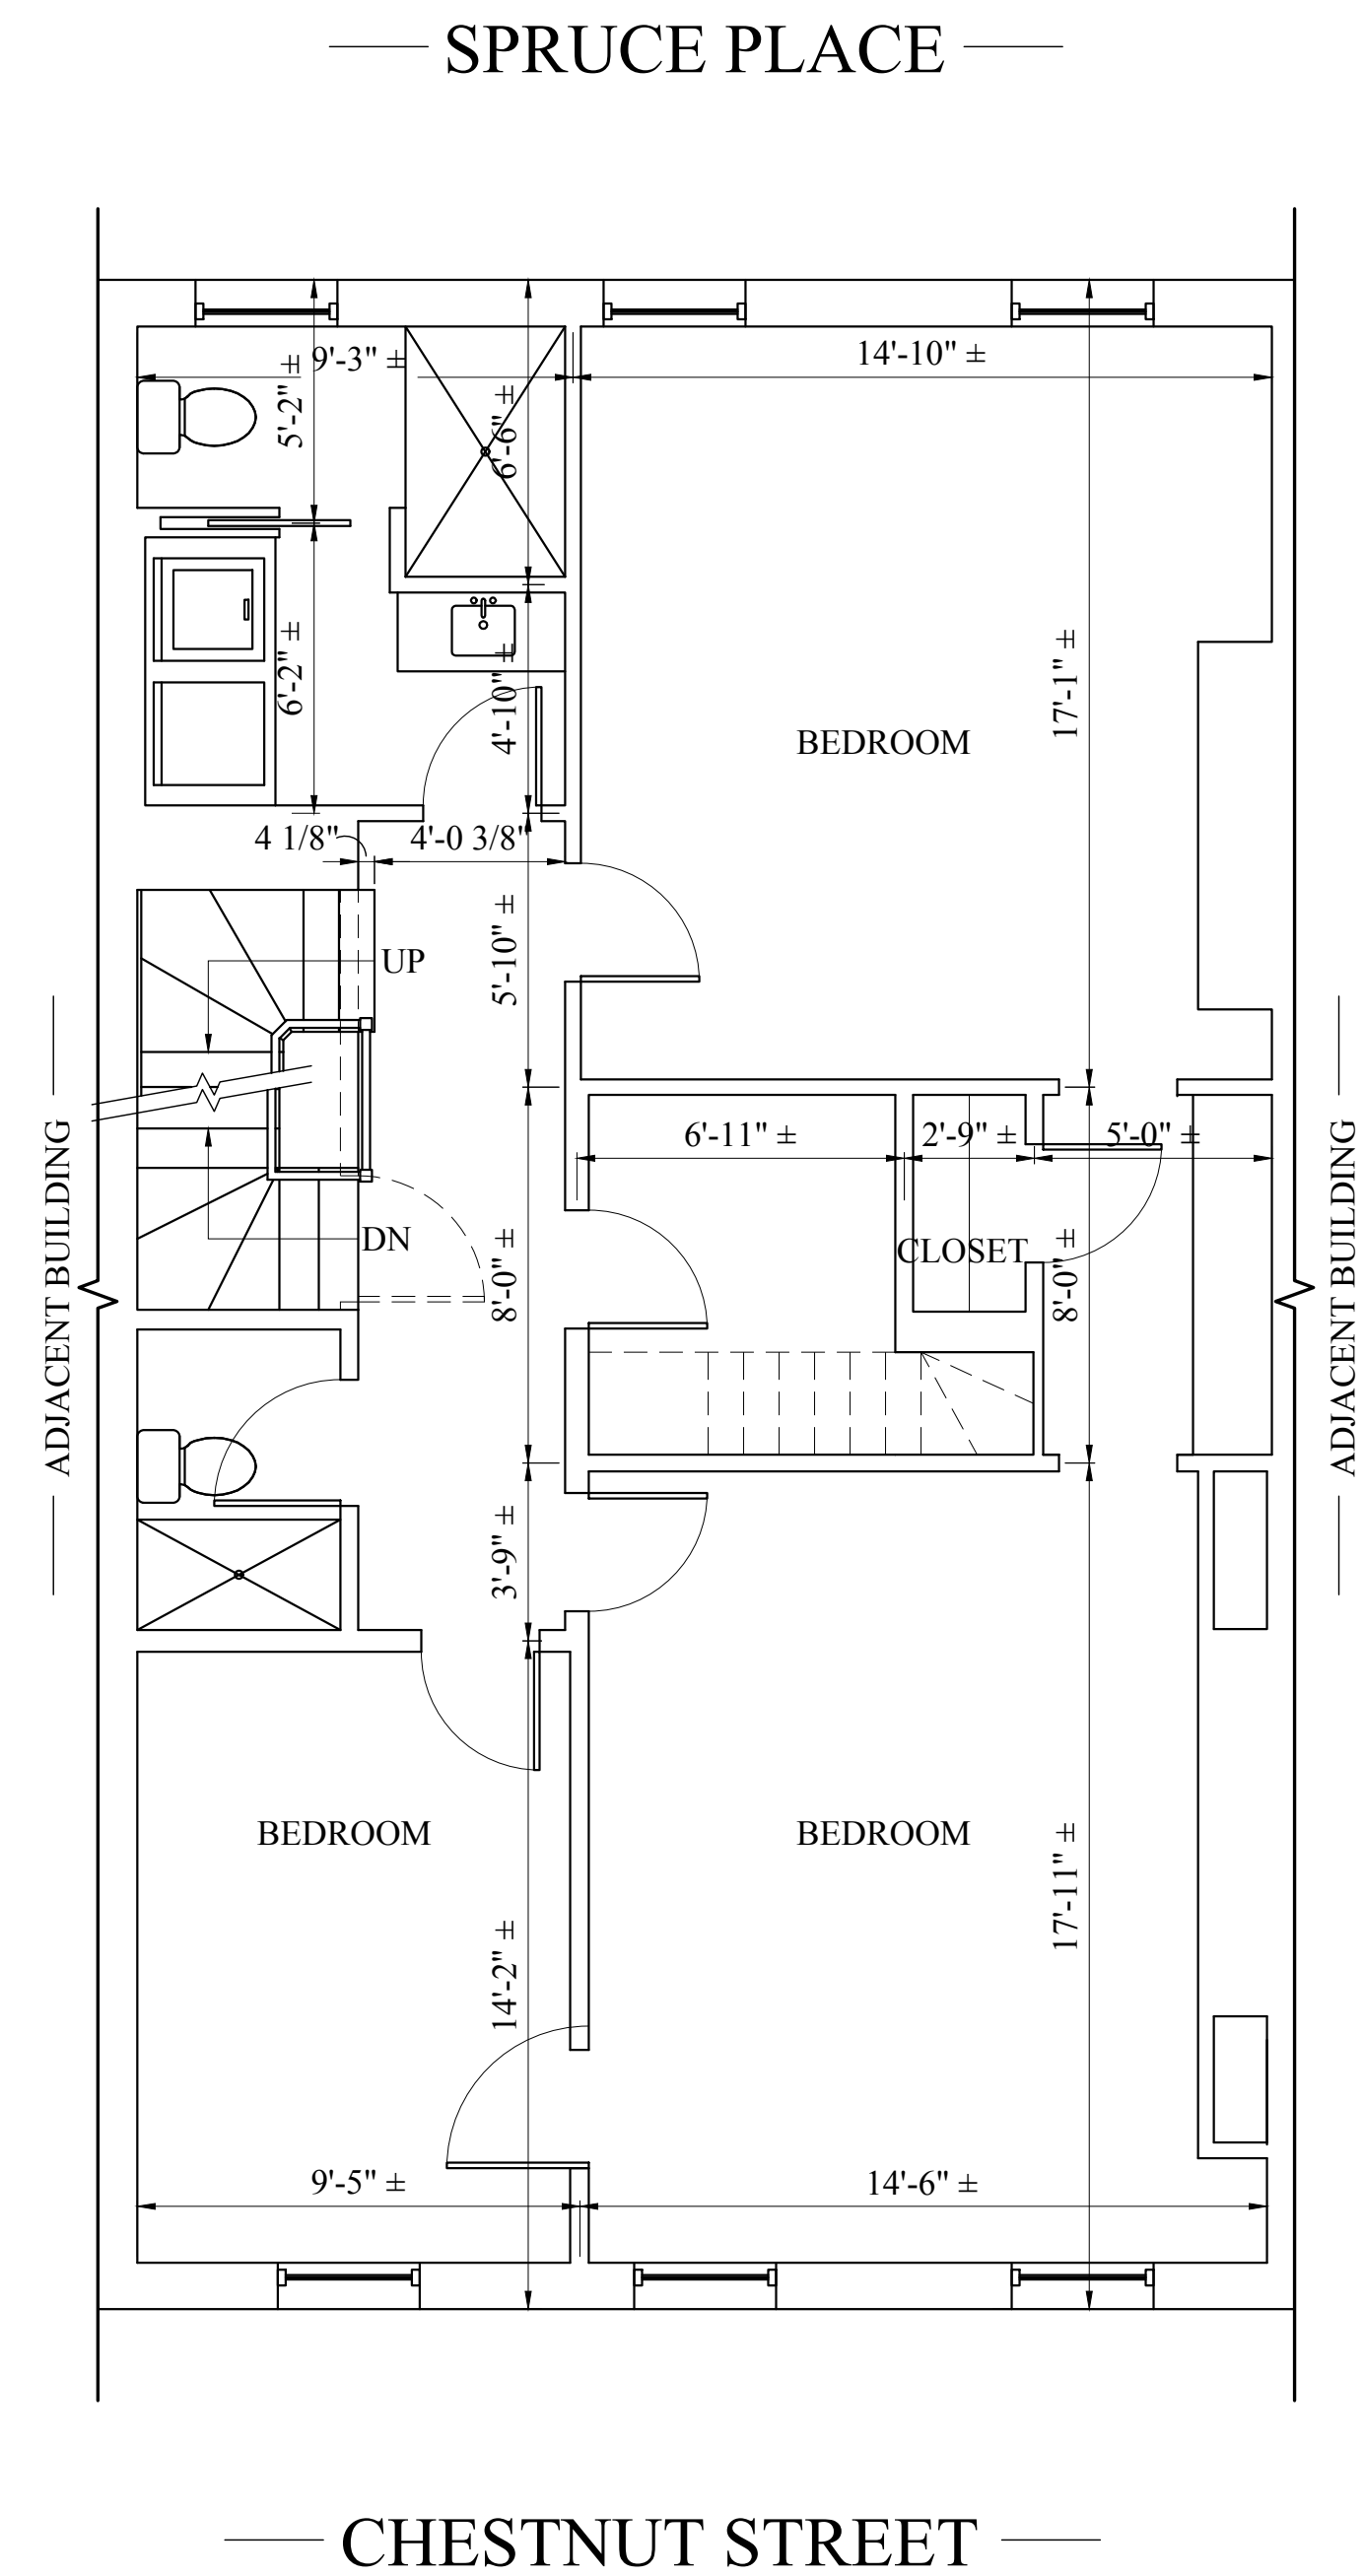

2 PROPOSED FOURTH FLOOR PLAN
1/4" = 1'-0"


— SPRUCE PLACE —

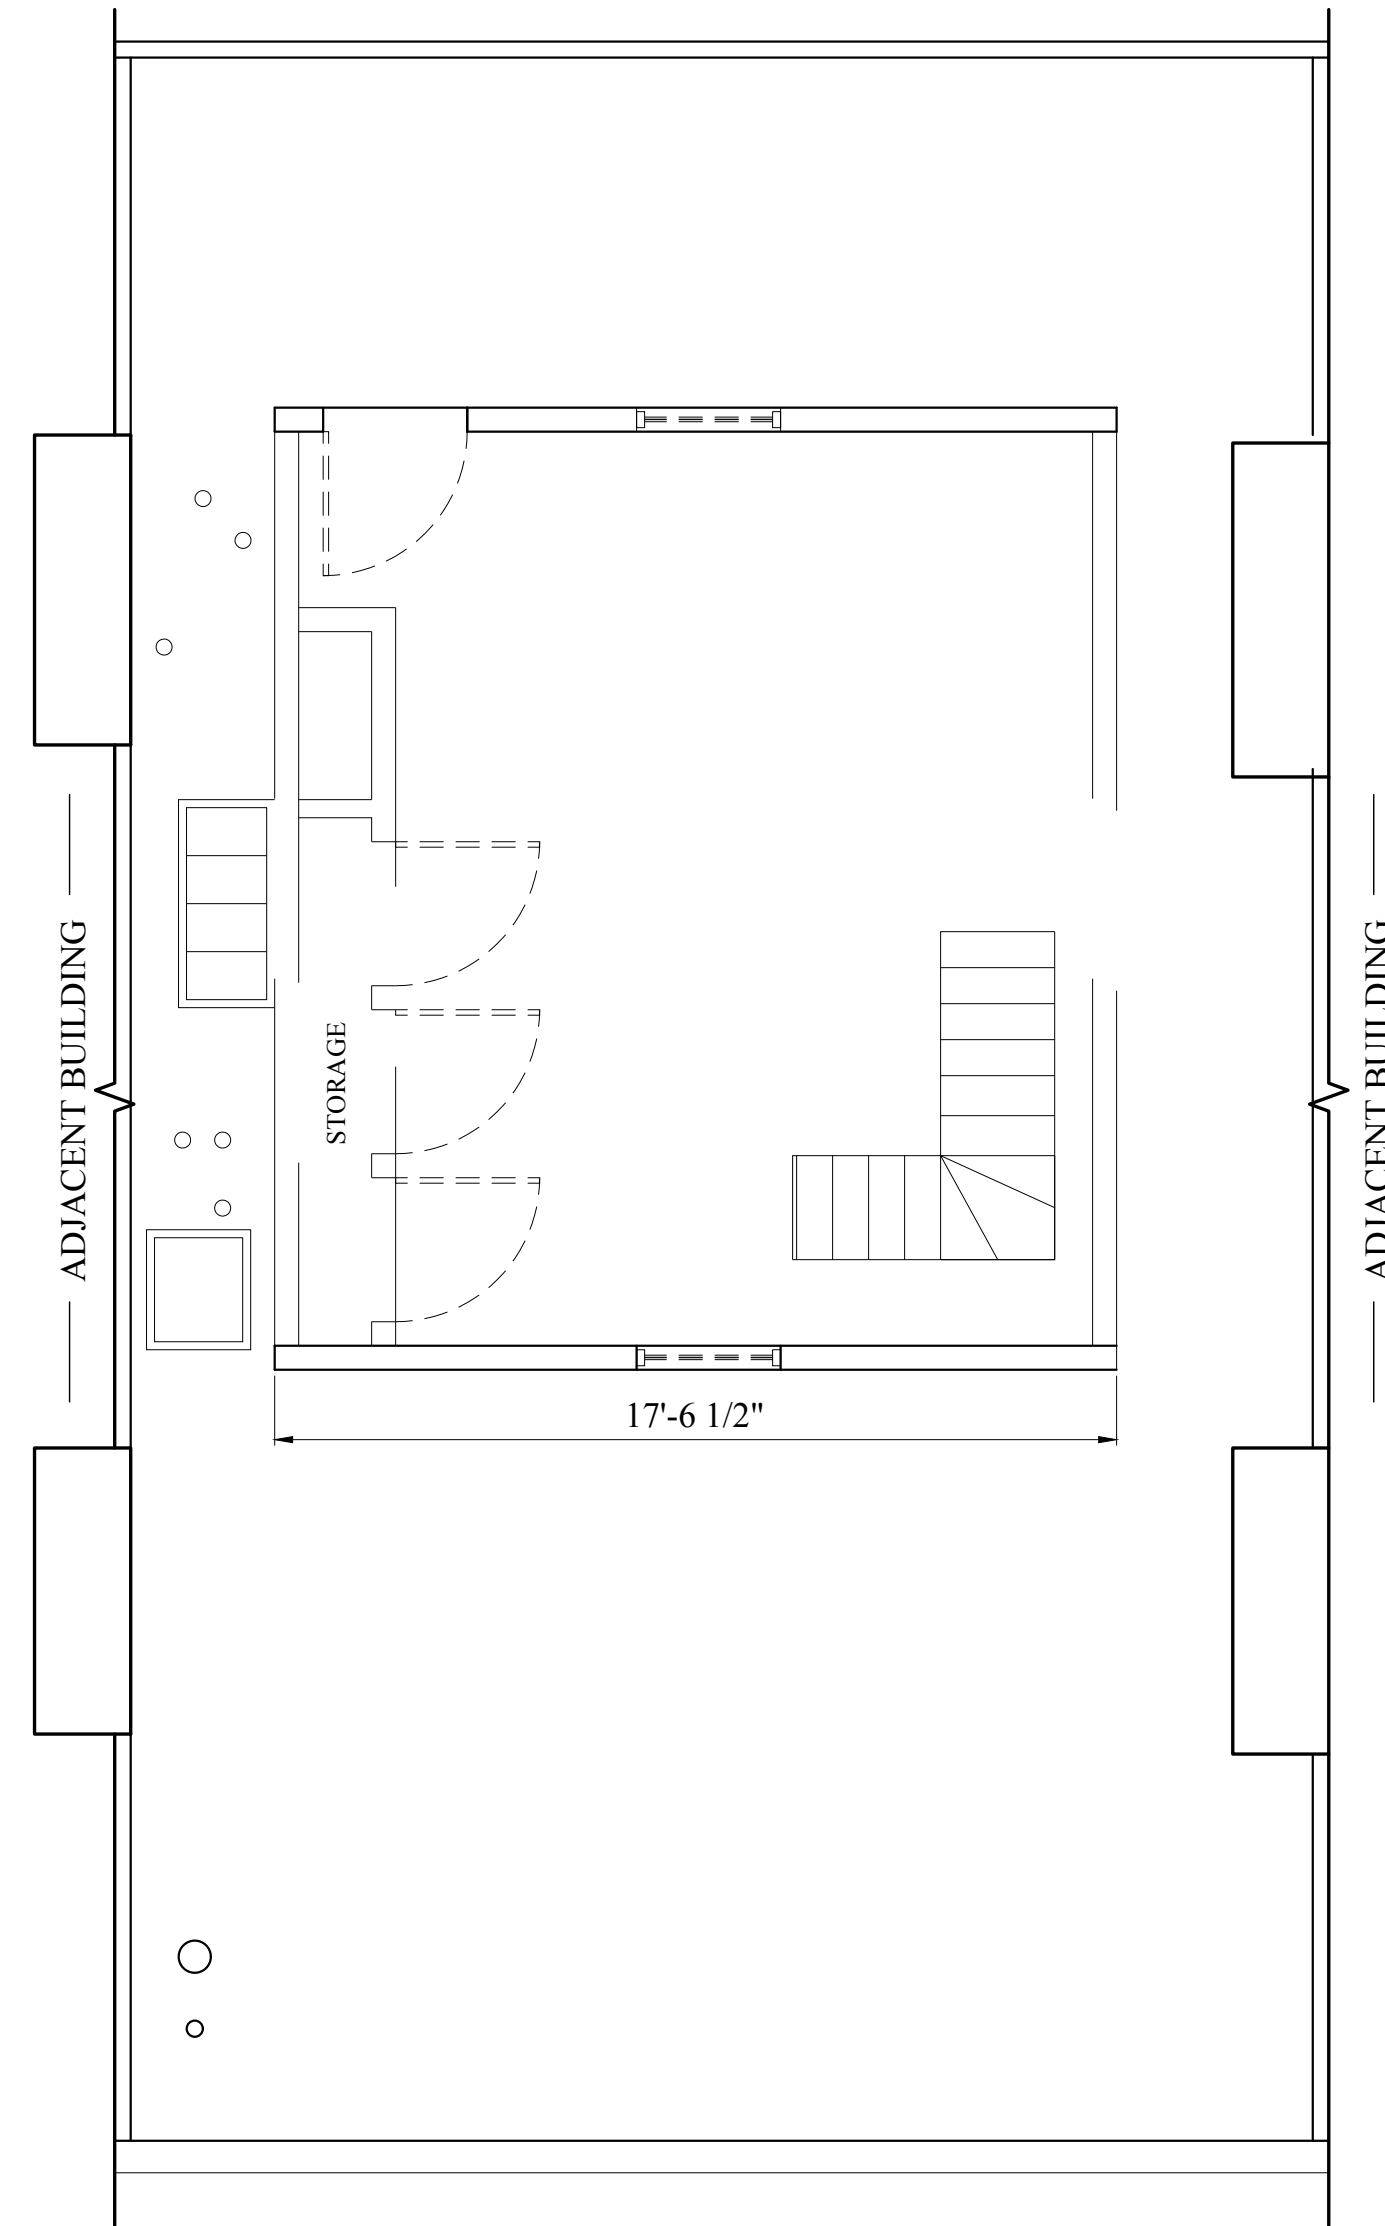

— CHESTNUT STREET —

1 EXISTING FIFTH FLOOR PLAN
1/4" = 1'-0"

— SPRUCE PLACE —

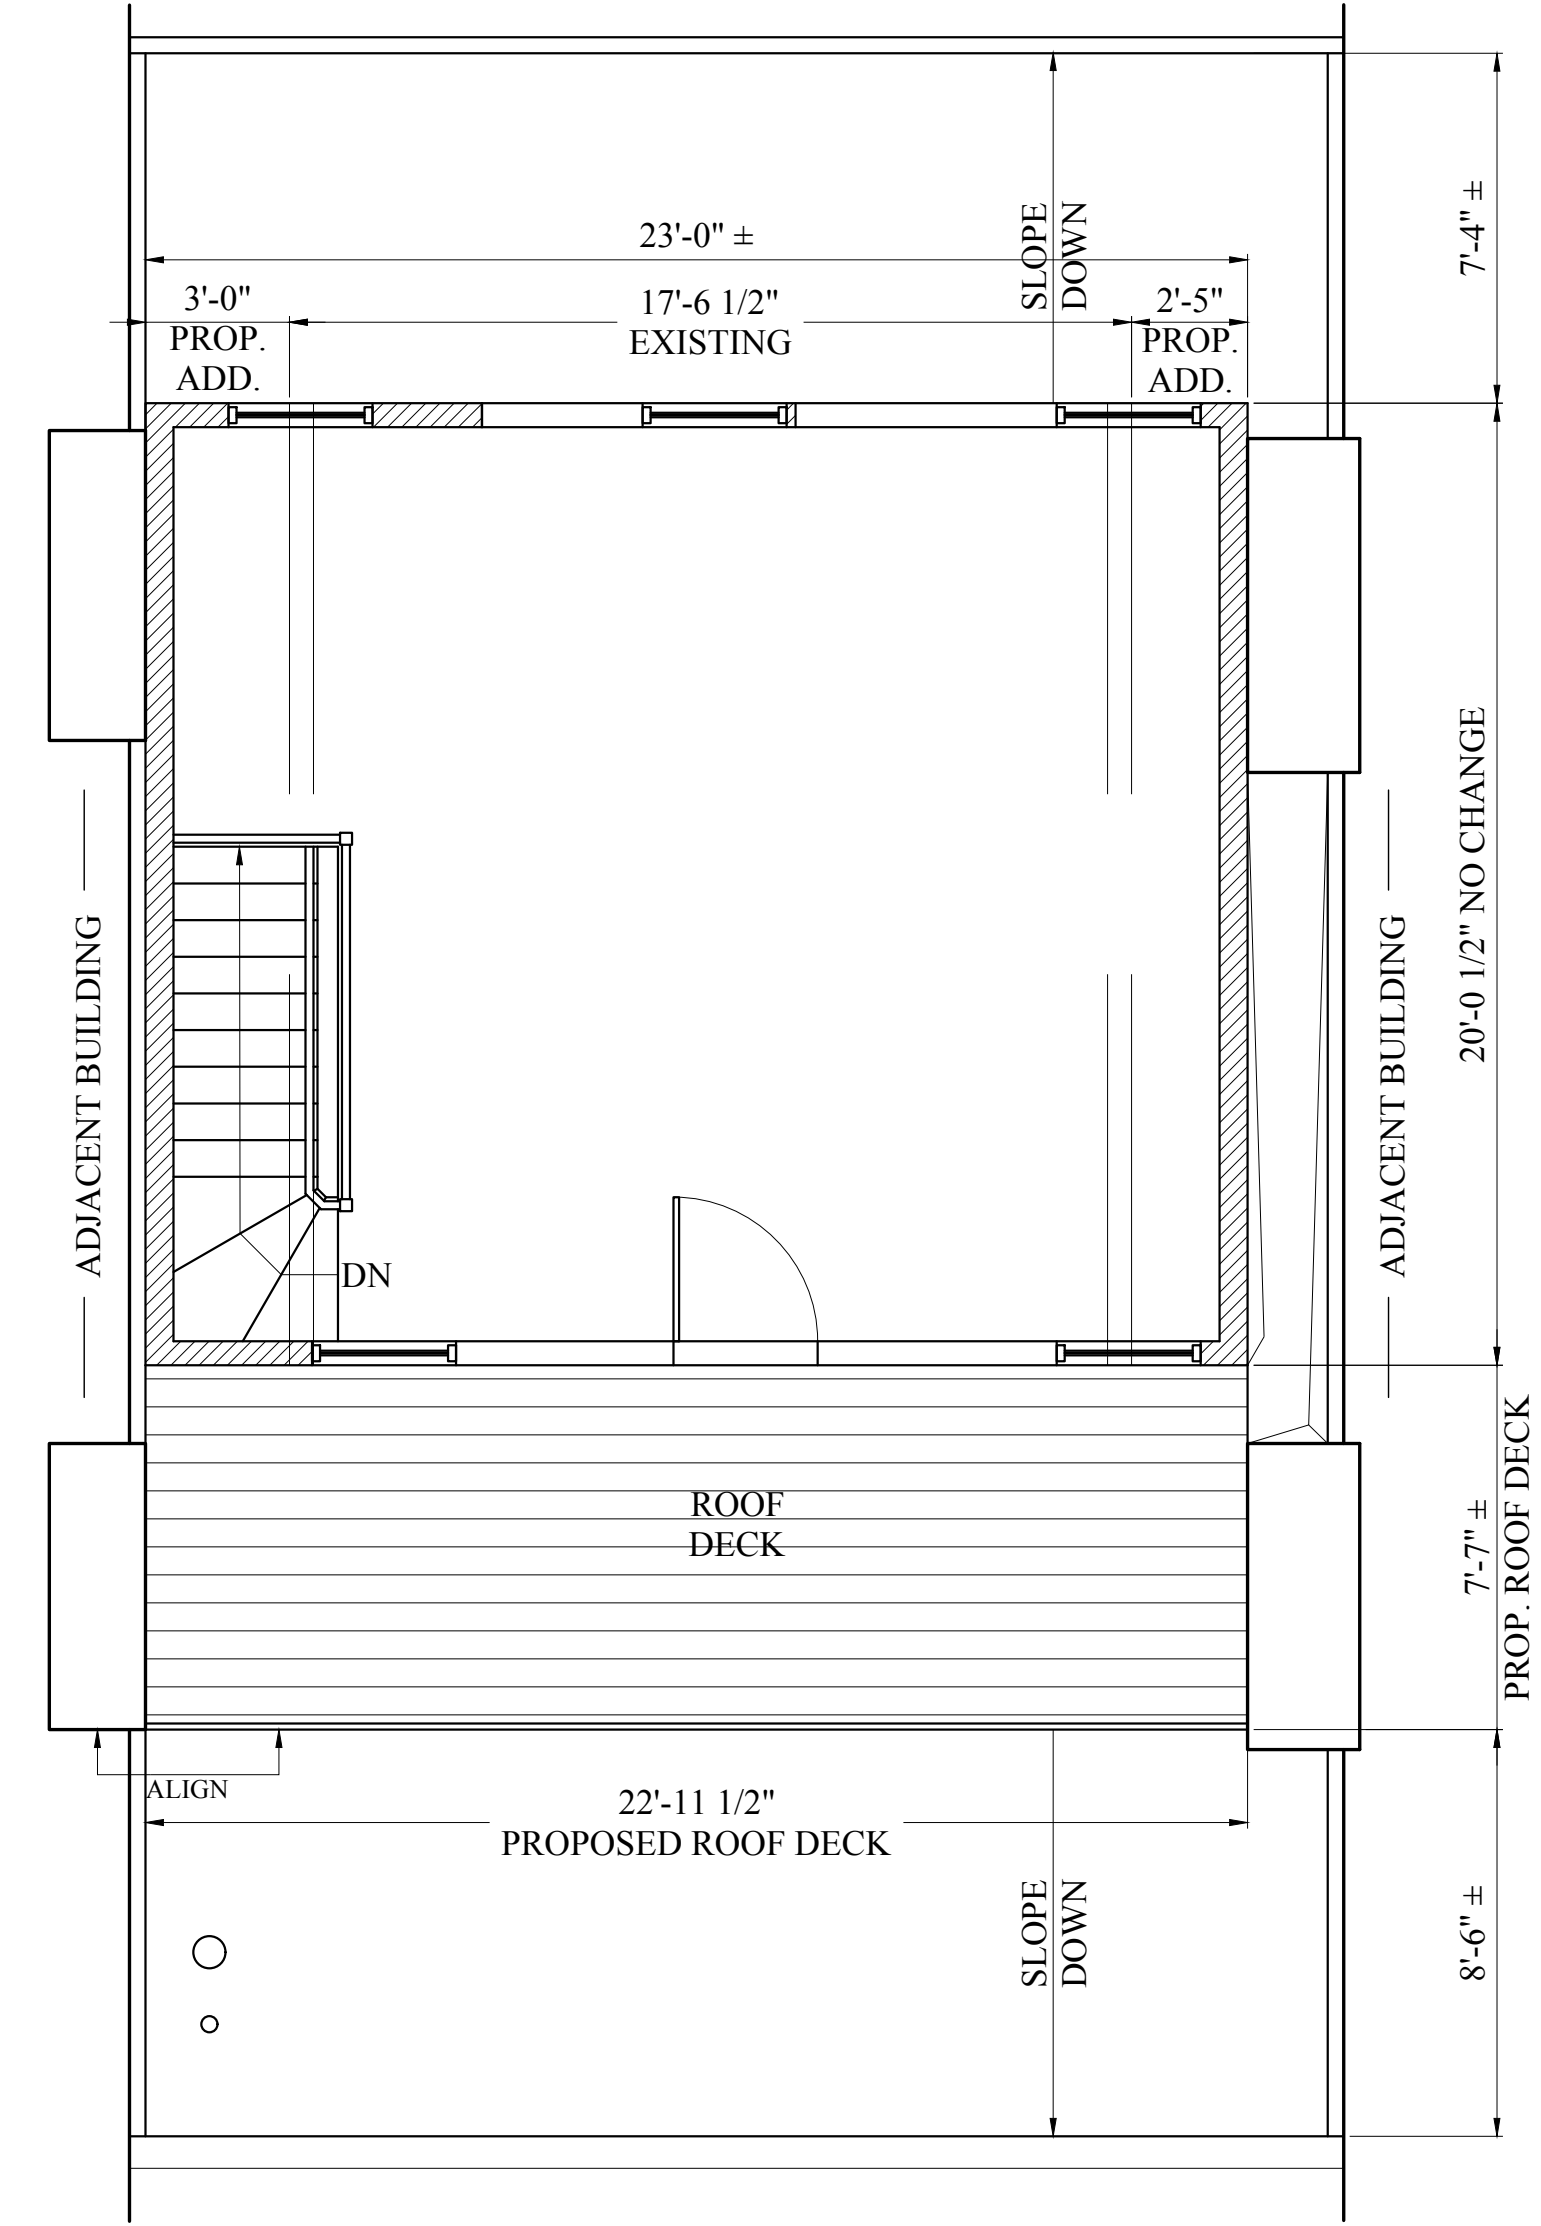

— CHESTNUT STREET —

2 PROPOSED FIFTH FLOOR PLAN
1/4" = 1'-0"



1 EXISTING CHESTNUT STREET ELEVATION
1/4" = 1'-0"

PROPOSED ROOF ADDITION & DECK

30 CHESTNUT STREET, BOSTON, MA 02108



1 PROPOSED CHESTNUT STREET ELEVATION
 1/4" = 1'-0"

PROPOSED ROOF ADDITION & DECK
 30 CHESTNUT STREET, BOSTON, MA 02108



LINE OF VISIBILITY

1 EXISTING SPRUCE PLACE ELEVATION
1/4" = 1'-0"

PROPOSED ROOF ADDITION & DECK

30 CHESTNUT STREET, BOSTON, MA 02108



1 PROPOSED SPRUCE PLACE ELEVATION
1/4" = 1'-0"

PROPOSED ROOF ADDITION & DECK

30 CHESTNUT STREET, BOSTON, MA 02108