


Timothy Burke
ARCHITECTURE

142 BERKELEY STREET, BOSTON MASSACHUSETTS 02116
P. 617.266.332 | W. timothyburke.net | F. 617.266.1116

REV.	DATE	DESCRIPTION

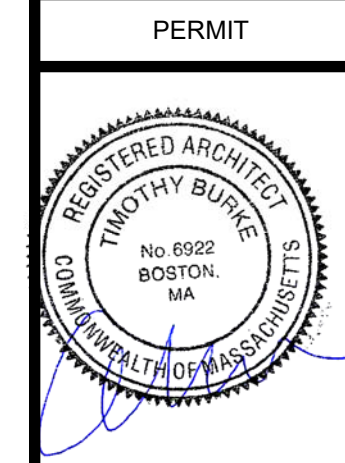


42 Irving Street, Boston MA
02114

ROOF DECK PROPOSAL


A1.2

CONDITIONS LEGEND

NEW CONSTRUCTION	
EXISTING TO REMAIN	
DEMOLISHED	
2hr FIRE RATED PARTITION	

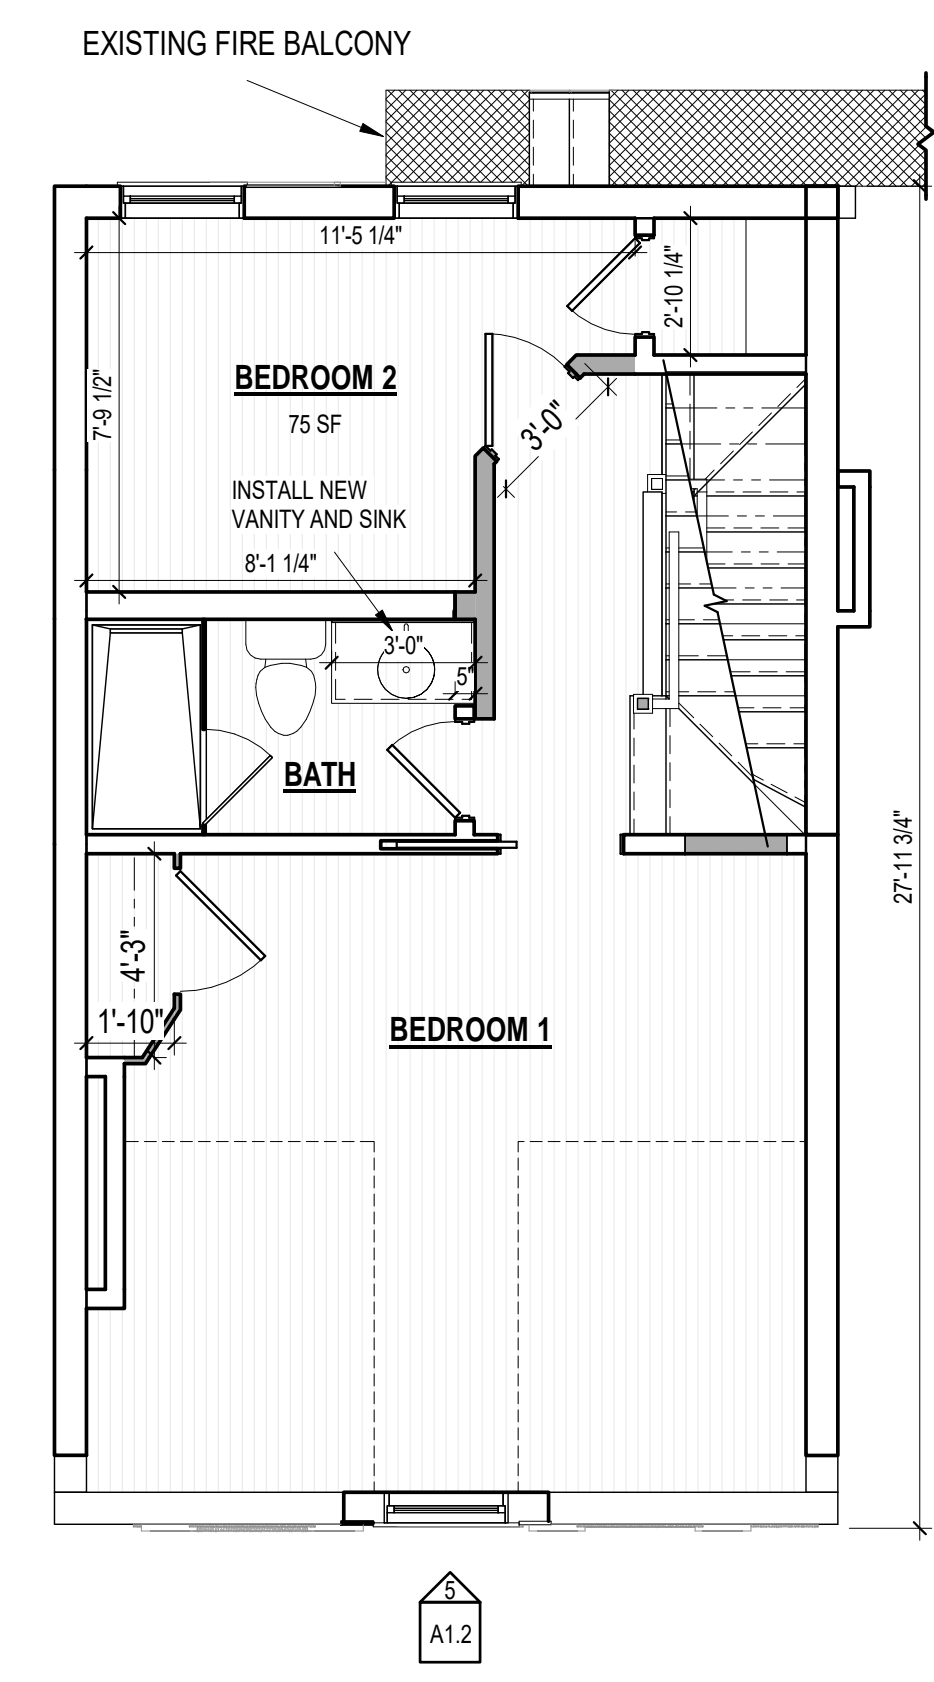


1 ATTIC PROPOSED Copy 1
1/4" = 1'-0"

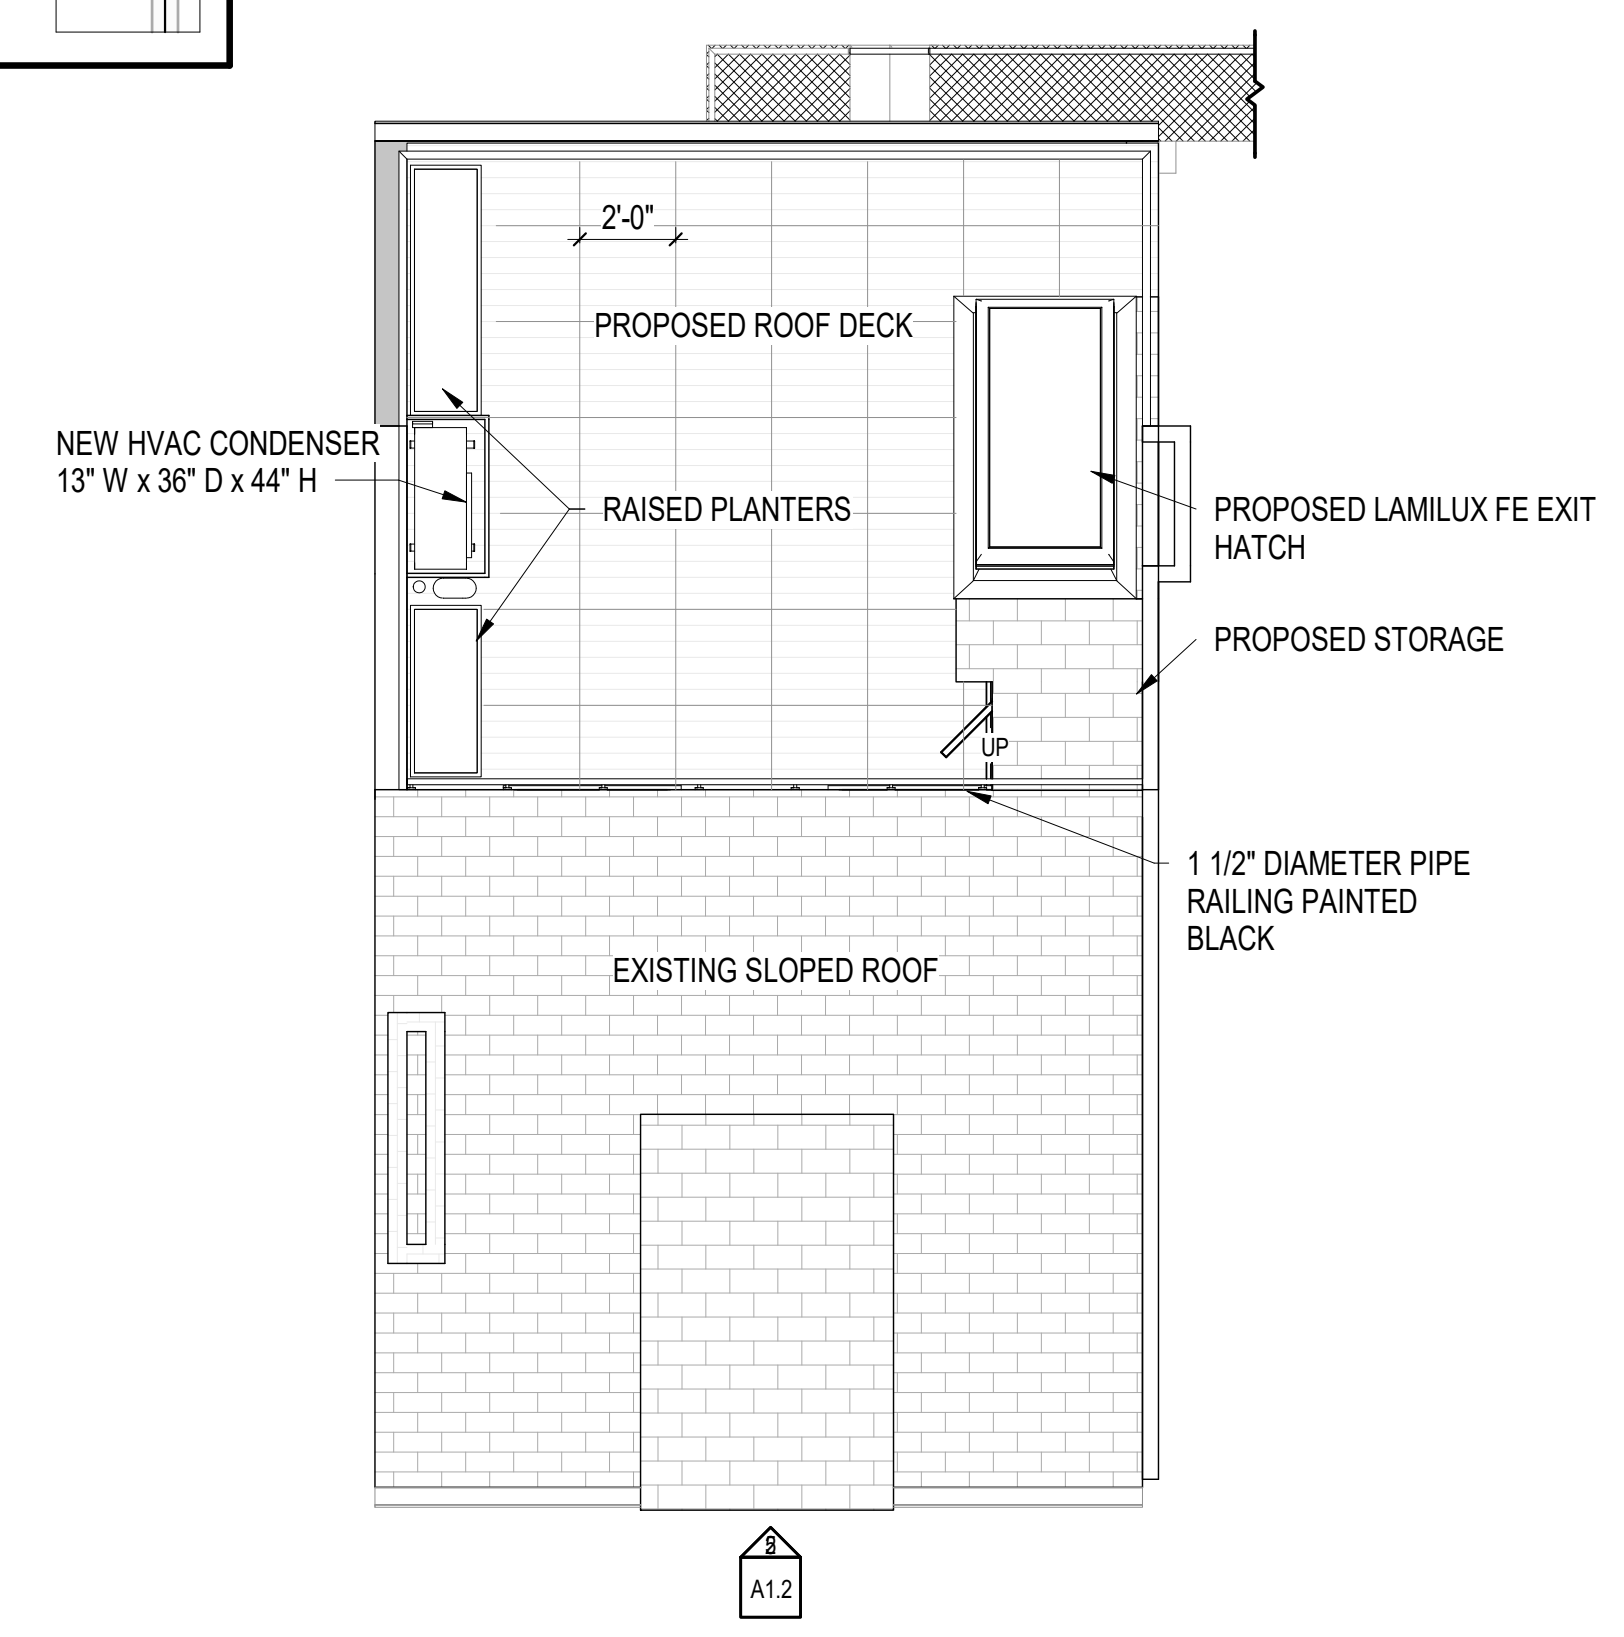


8 ROOF PLAN PROPOSED
1/4" = 1'-0"



5 WEST PROPOSED Copy 1
1/4" = 1'-0"

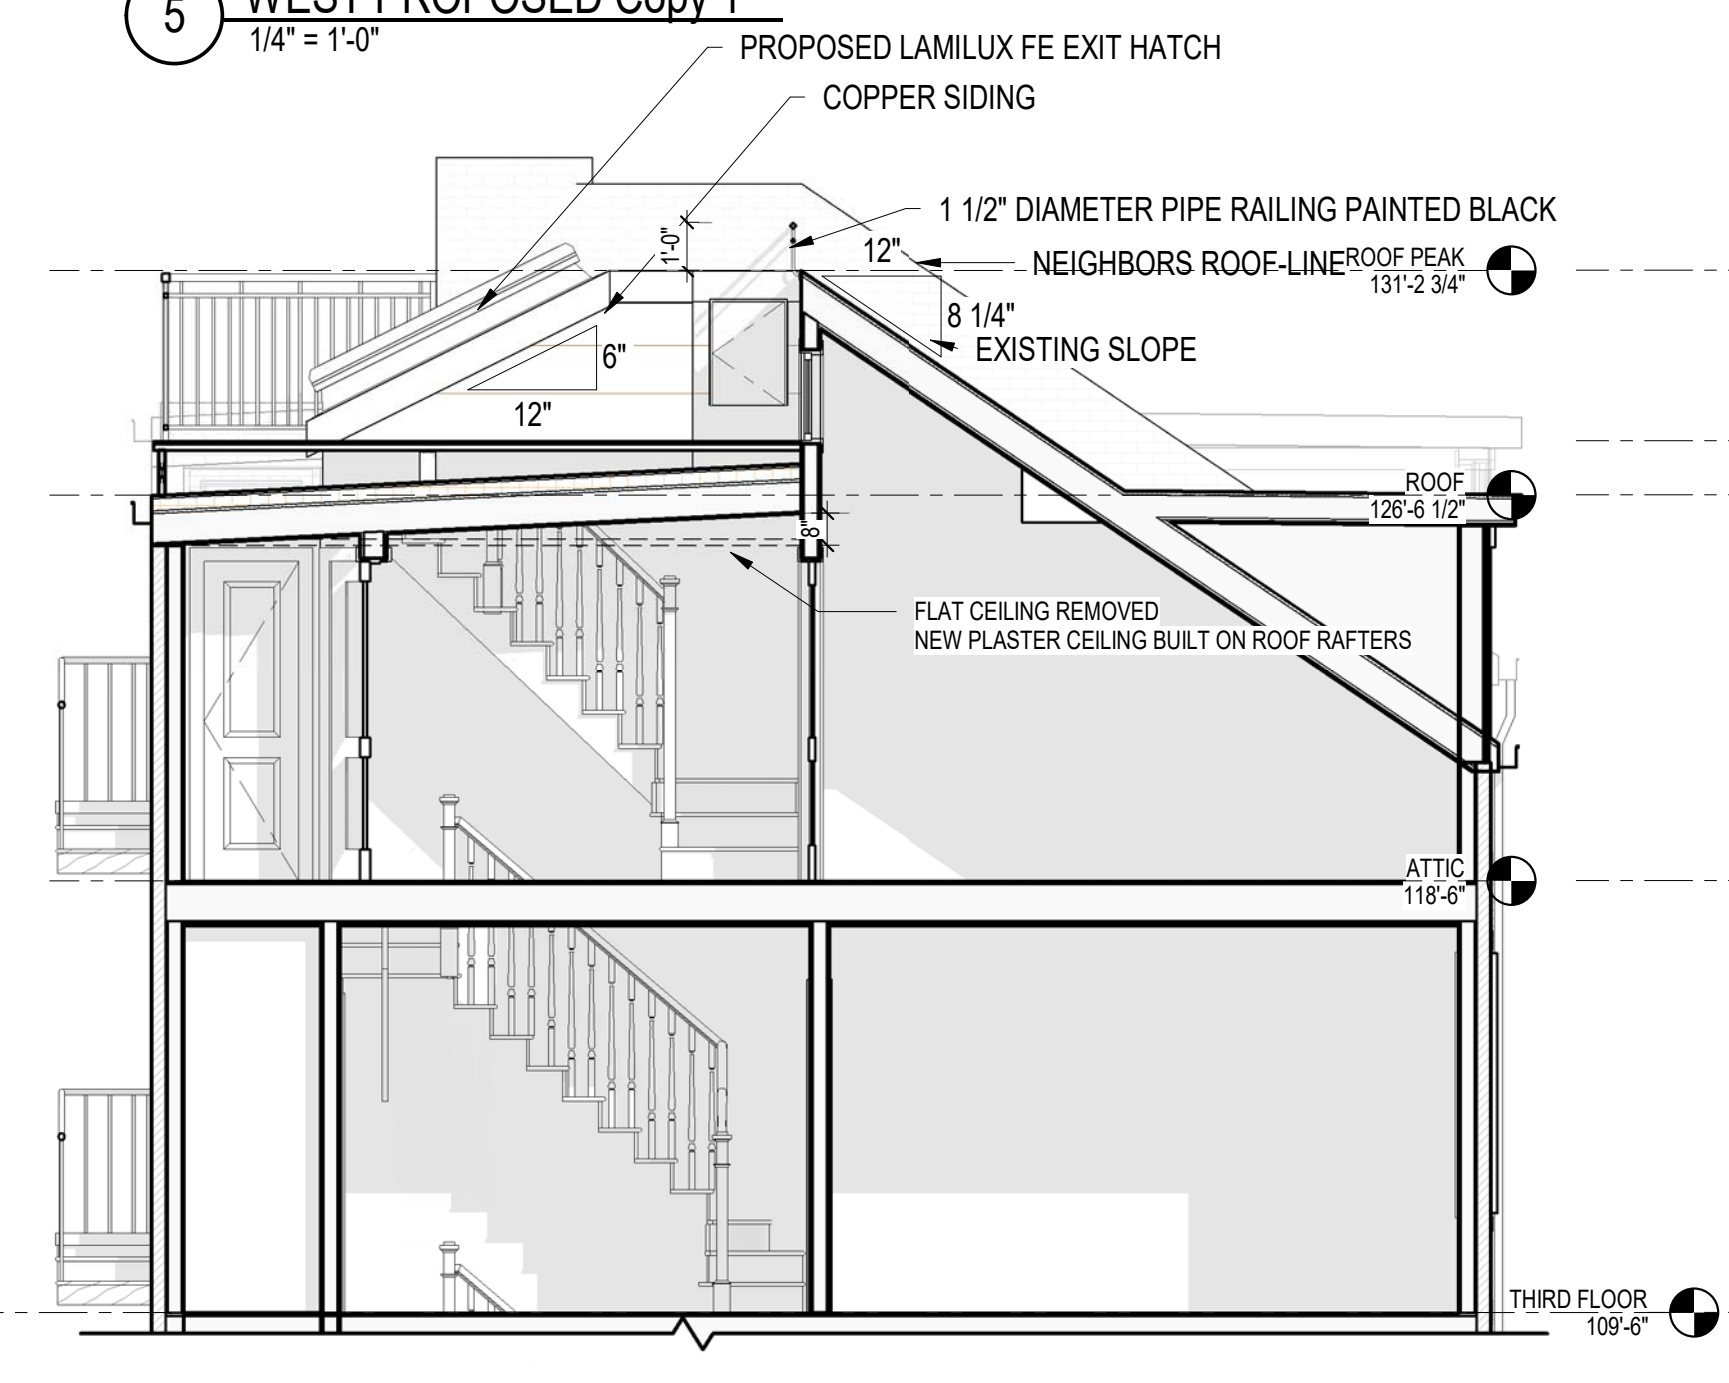

6 Section 1 Copy 1
1/4" = 1'-0"

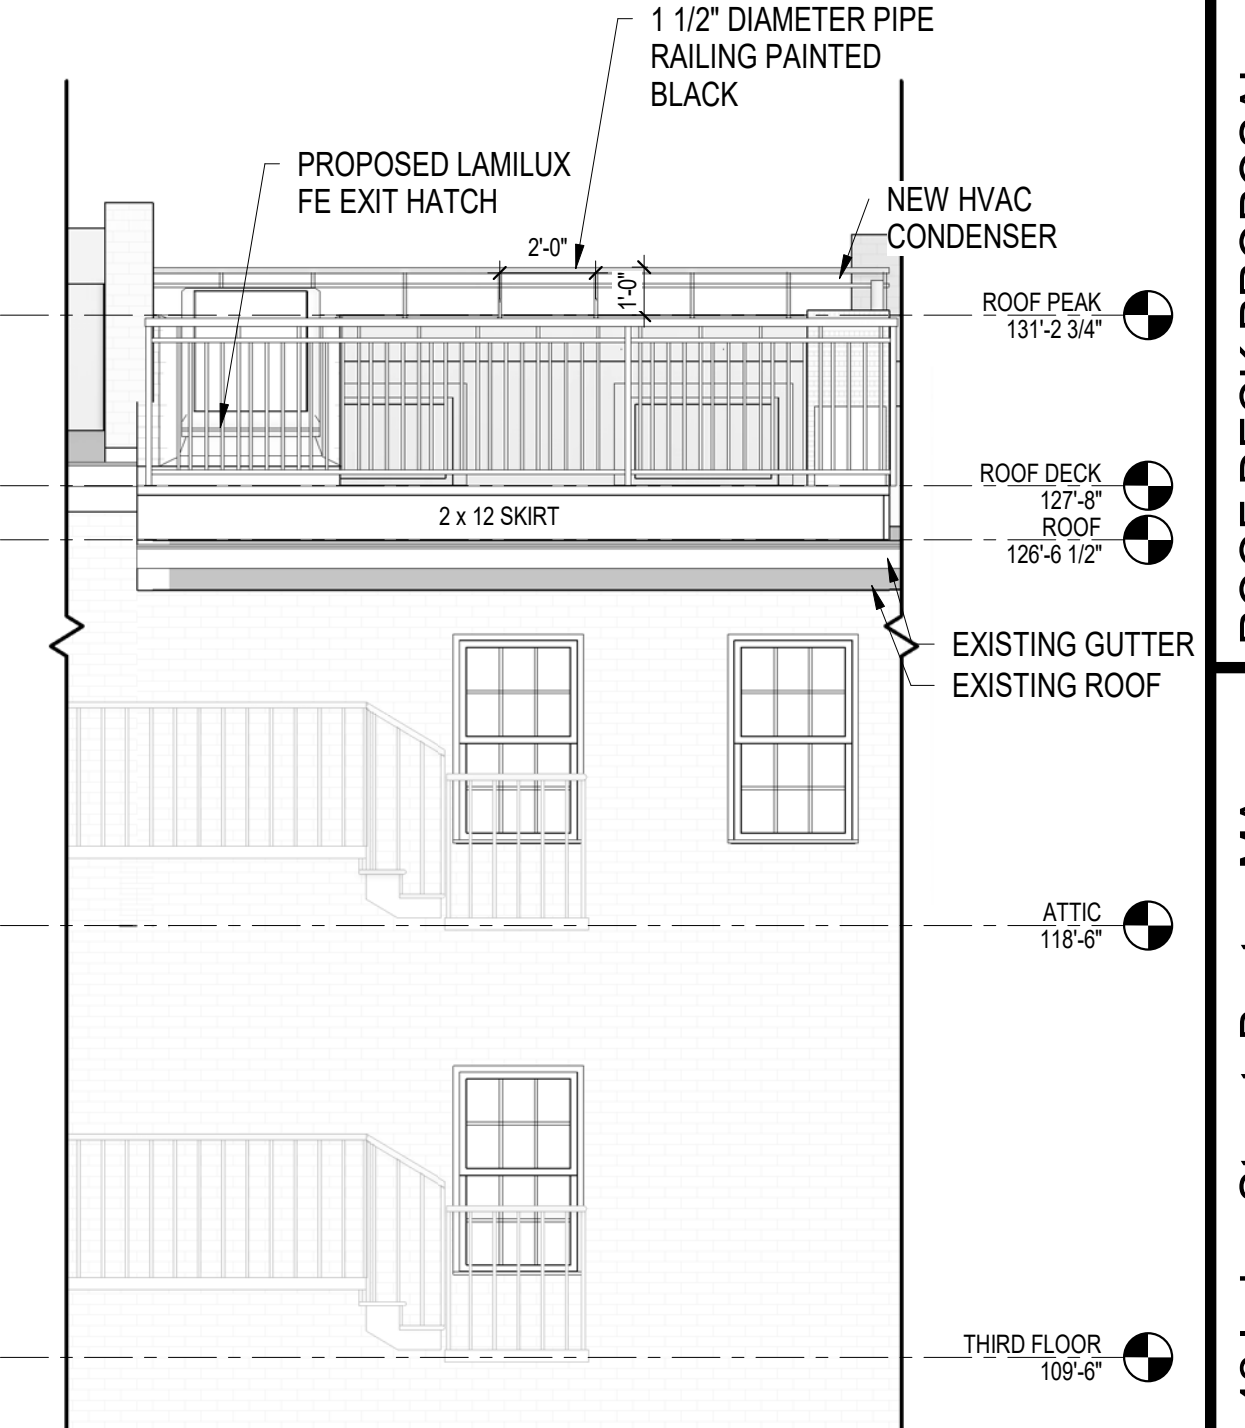

4 EAST PROPOSED Copy 1
1/4" = 1'-0"



7 3D ROOF DECK Copy 1 Copy 1



3 3D ROOF DECK Copy 2