
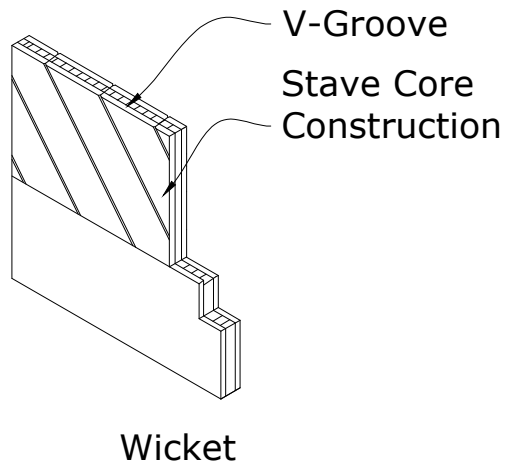


Exterior View
Right Hand Inswing Wicket

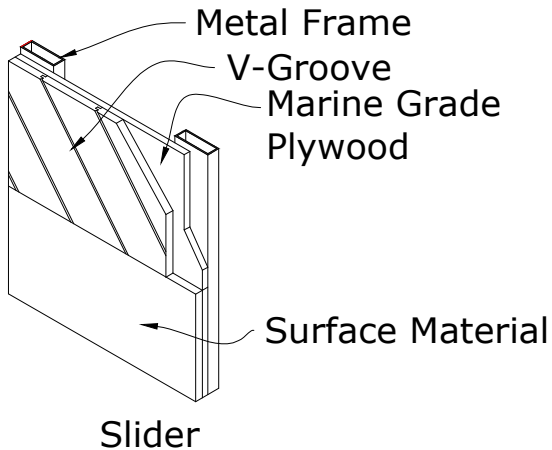

DESIGNER DOORS™
ARCHITECTURAL HARMONY™


Customer Name: Line Item A	Proposal Number: SC025938	Rev: D
Date: 11/29/17	Scale: 1/2" = 1'	Page: 1 of 3
	Designed By: PAK	

I understand that the door shown above will be built to the confirmed finished opening size indicated on the Site Inspection Form or Garage Door Site Worksheet.



Customer Approval _____

Date _____

© Copywrite of Cabrio Companies, LLC. Unauthorized reproduction prohibited.

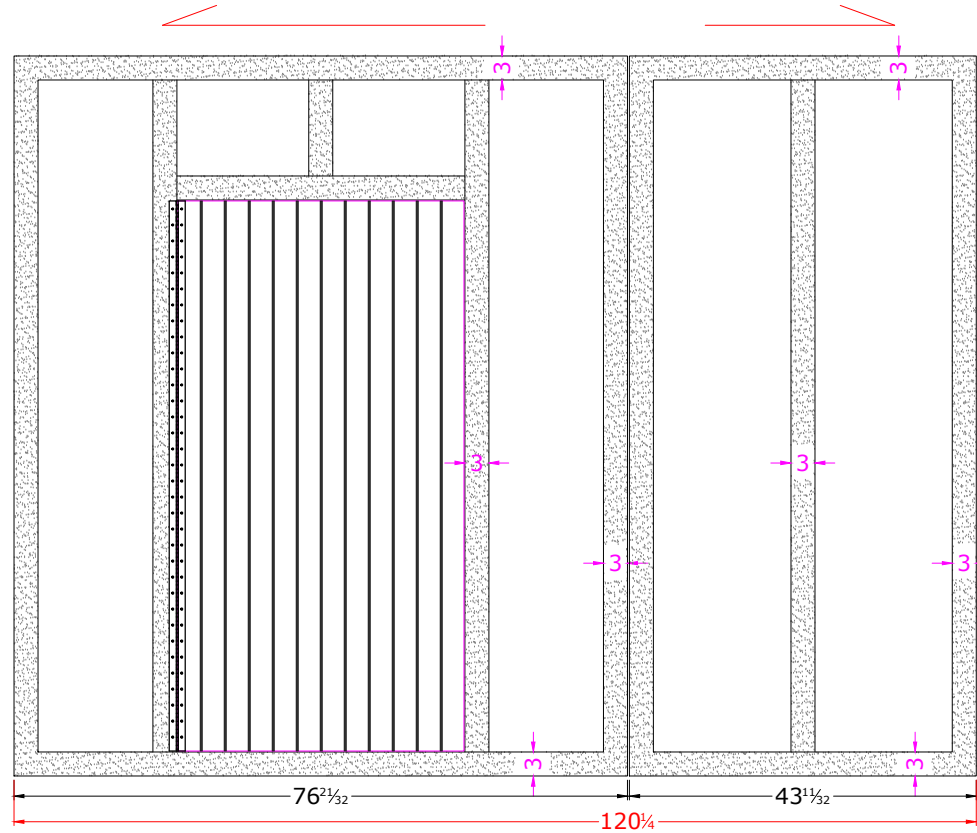

Interior View
Exposed Metal Frame
Powder Coated Black

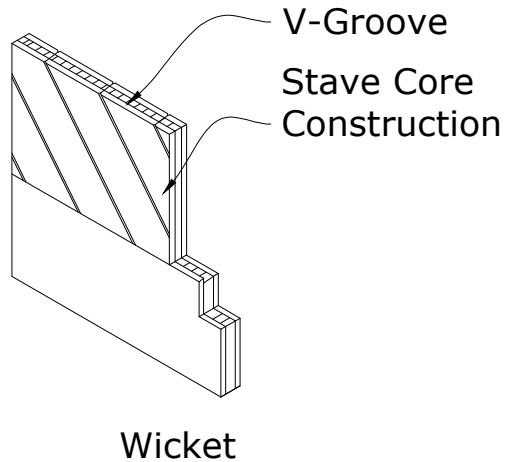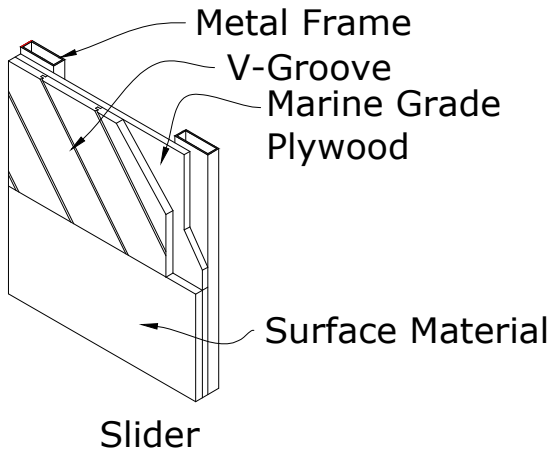


DESIGNER DOORS™
ARCHITECTURAL HARMONY™

Customer Name: Line Item A	Proposal Number: SC025938	Rev: D
Date: 11/29/17	Scale: 1/2" = 1'	Page: 2 of 3
		Designed By: PAK

I understand that the door shown above will be built to the confirmed finished opening size indicated on the Site Inspection Form or Garage Door Site Worksheet.



Customer Approval _____

Date _____

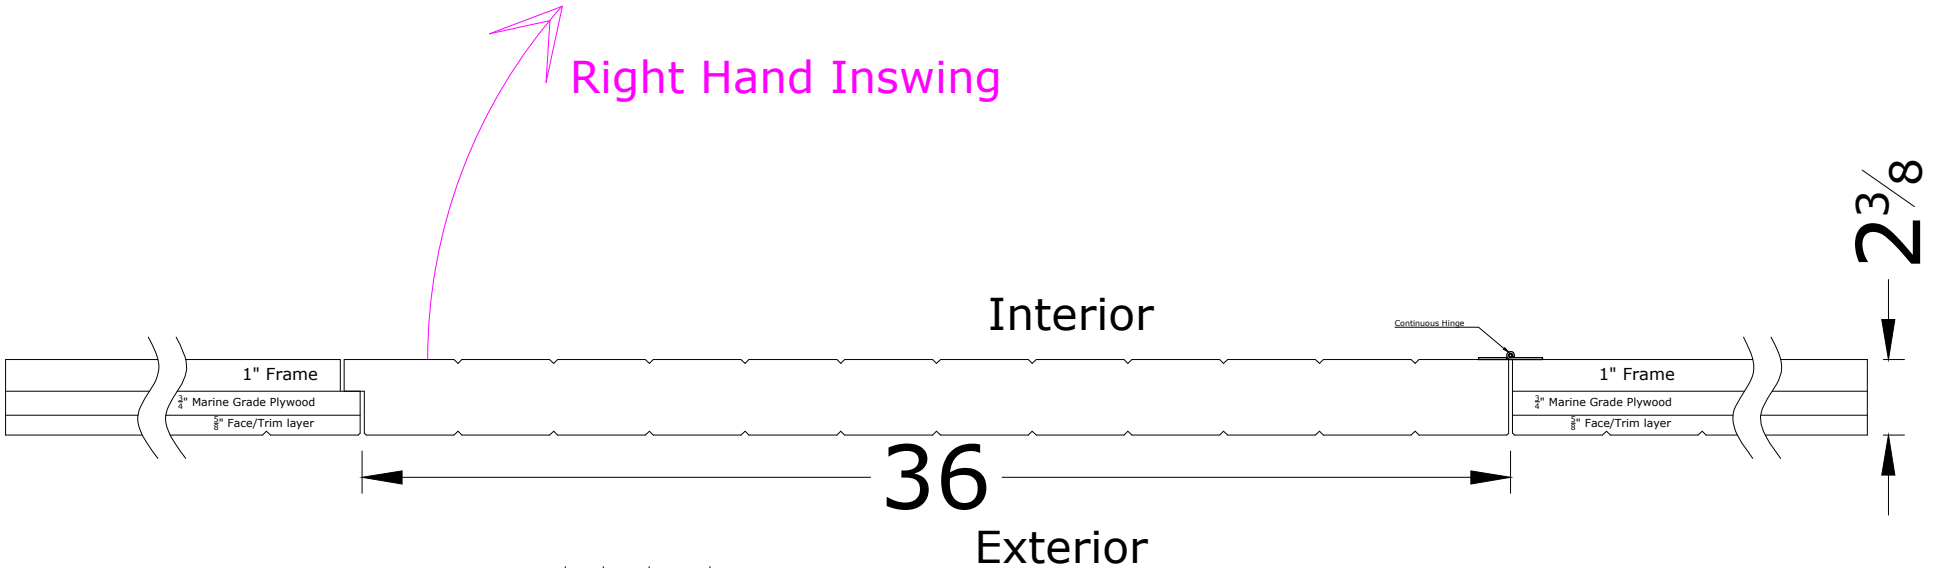

Copper Cap

Wicket

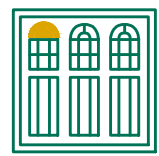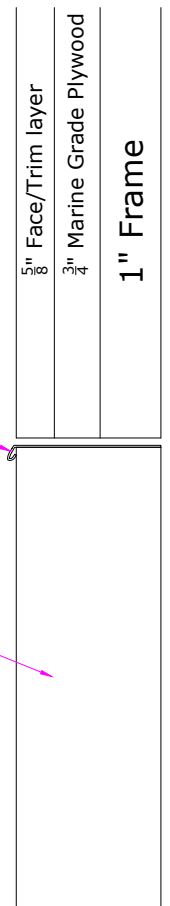

DESIGNER DOORS™
ARCHITECTURAL HARMONY™

Customer Name: Line Item A	Proposal Number: SC025938	Rev: D
Date: 11/29/17	Scale: NTS	Page: 3 of 3 Designed By: PAK

I understand that the door shown above will be built to the confirmed finished opening size indicated on the Site Inspection Form or Garage Door Site Worksheet.

 Customer Approval Date