



2 ROOF PLAN EXISTING
3/8" = 1'-0"



1 ATTIC EXISTING
3/8" = 1'-0"

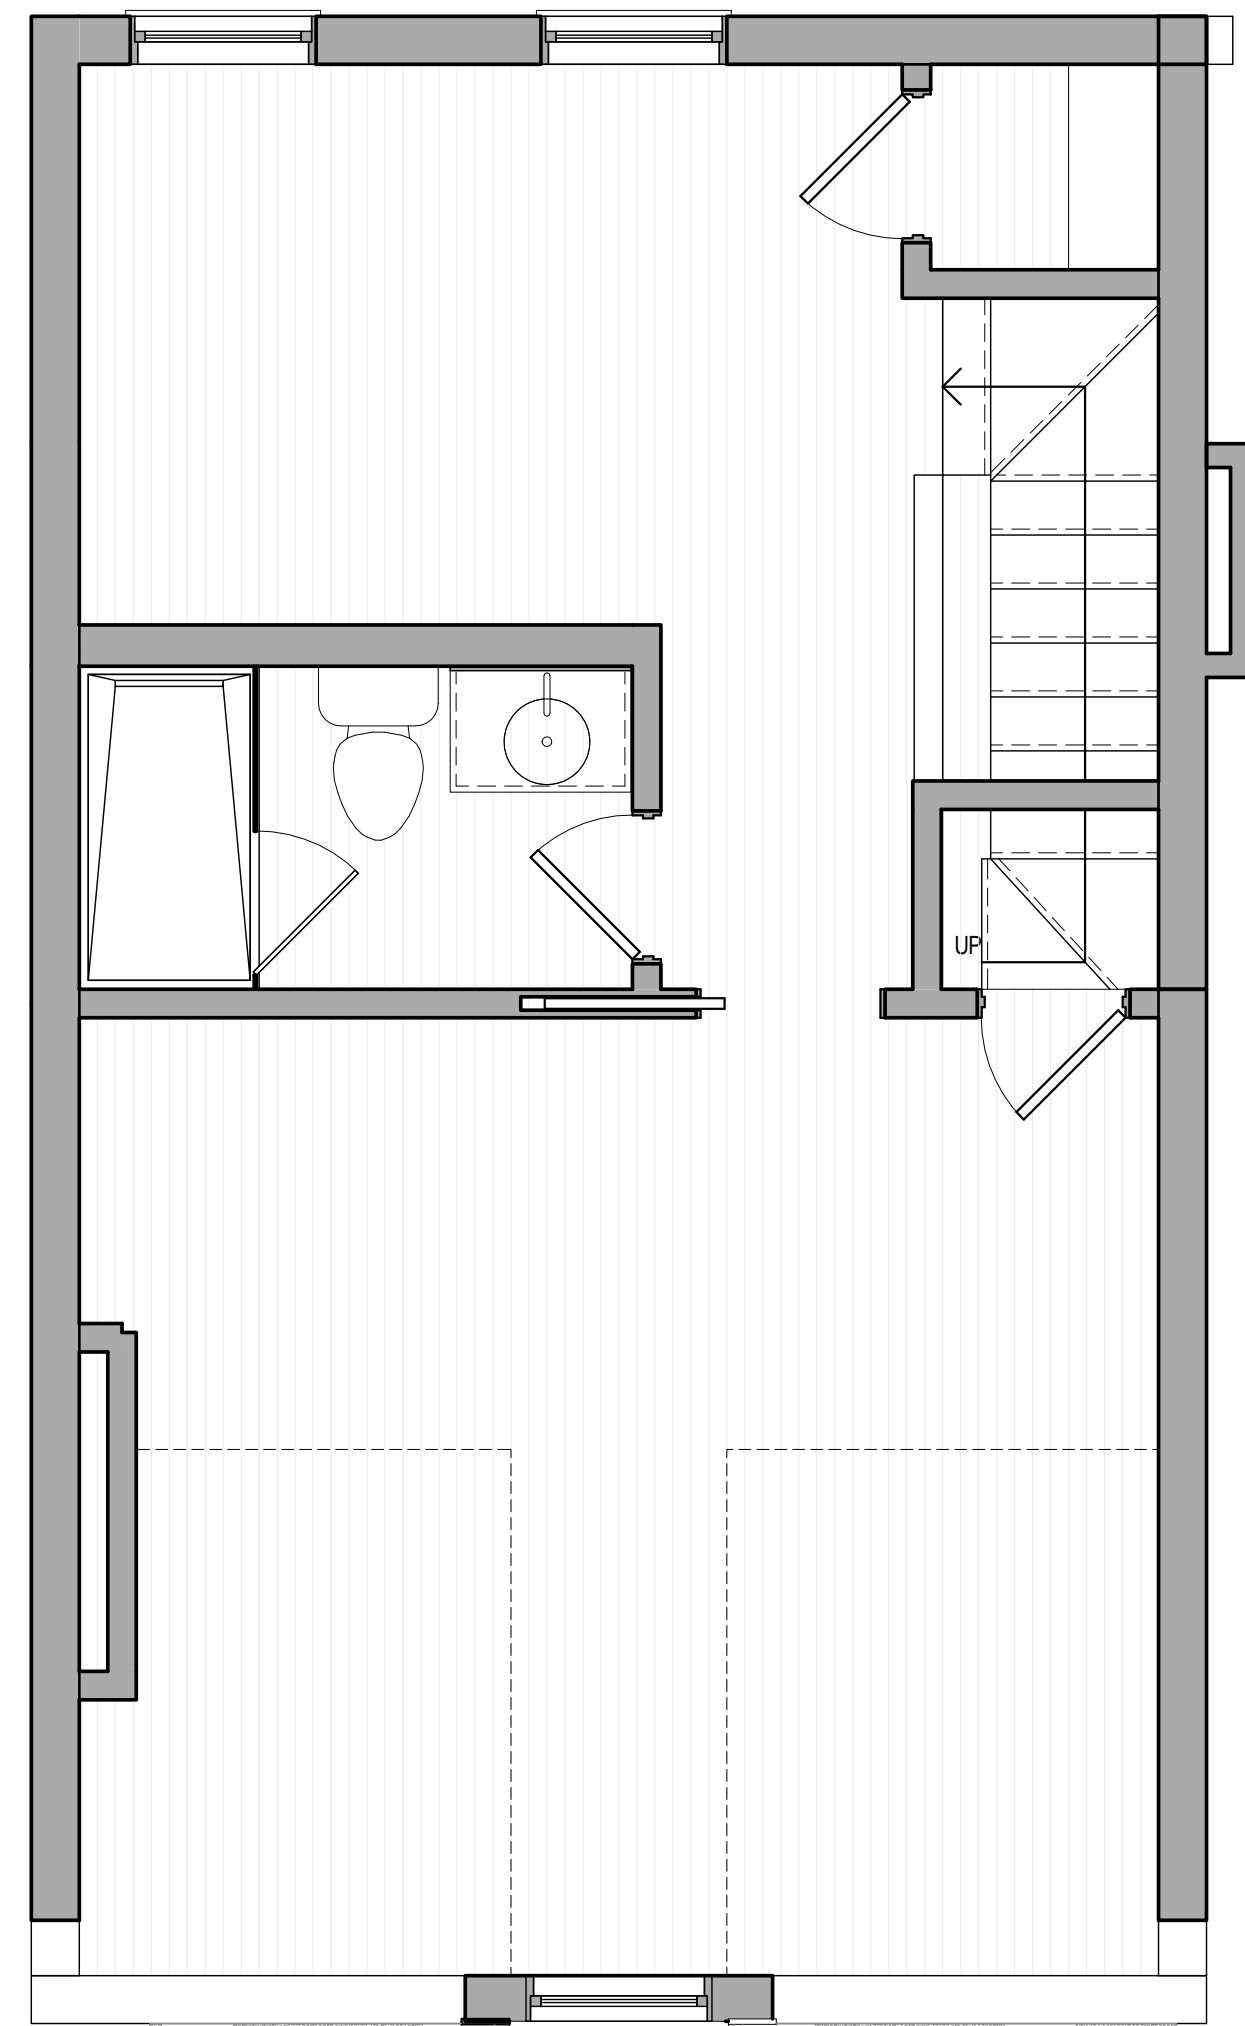


3 SOUTH EXISTING
1/4" = 1'-0"

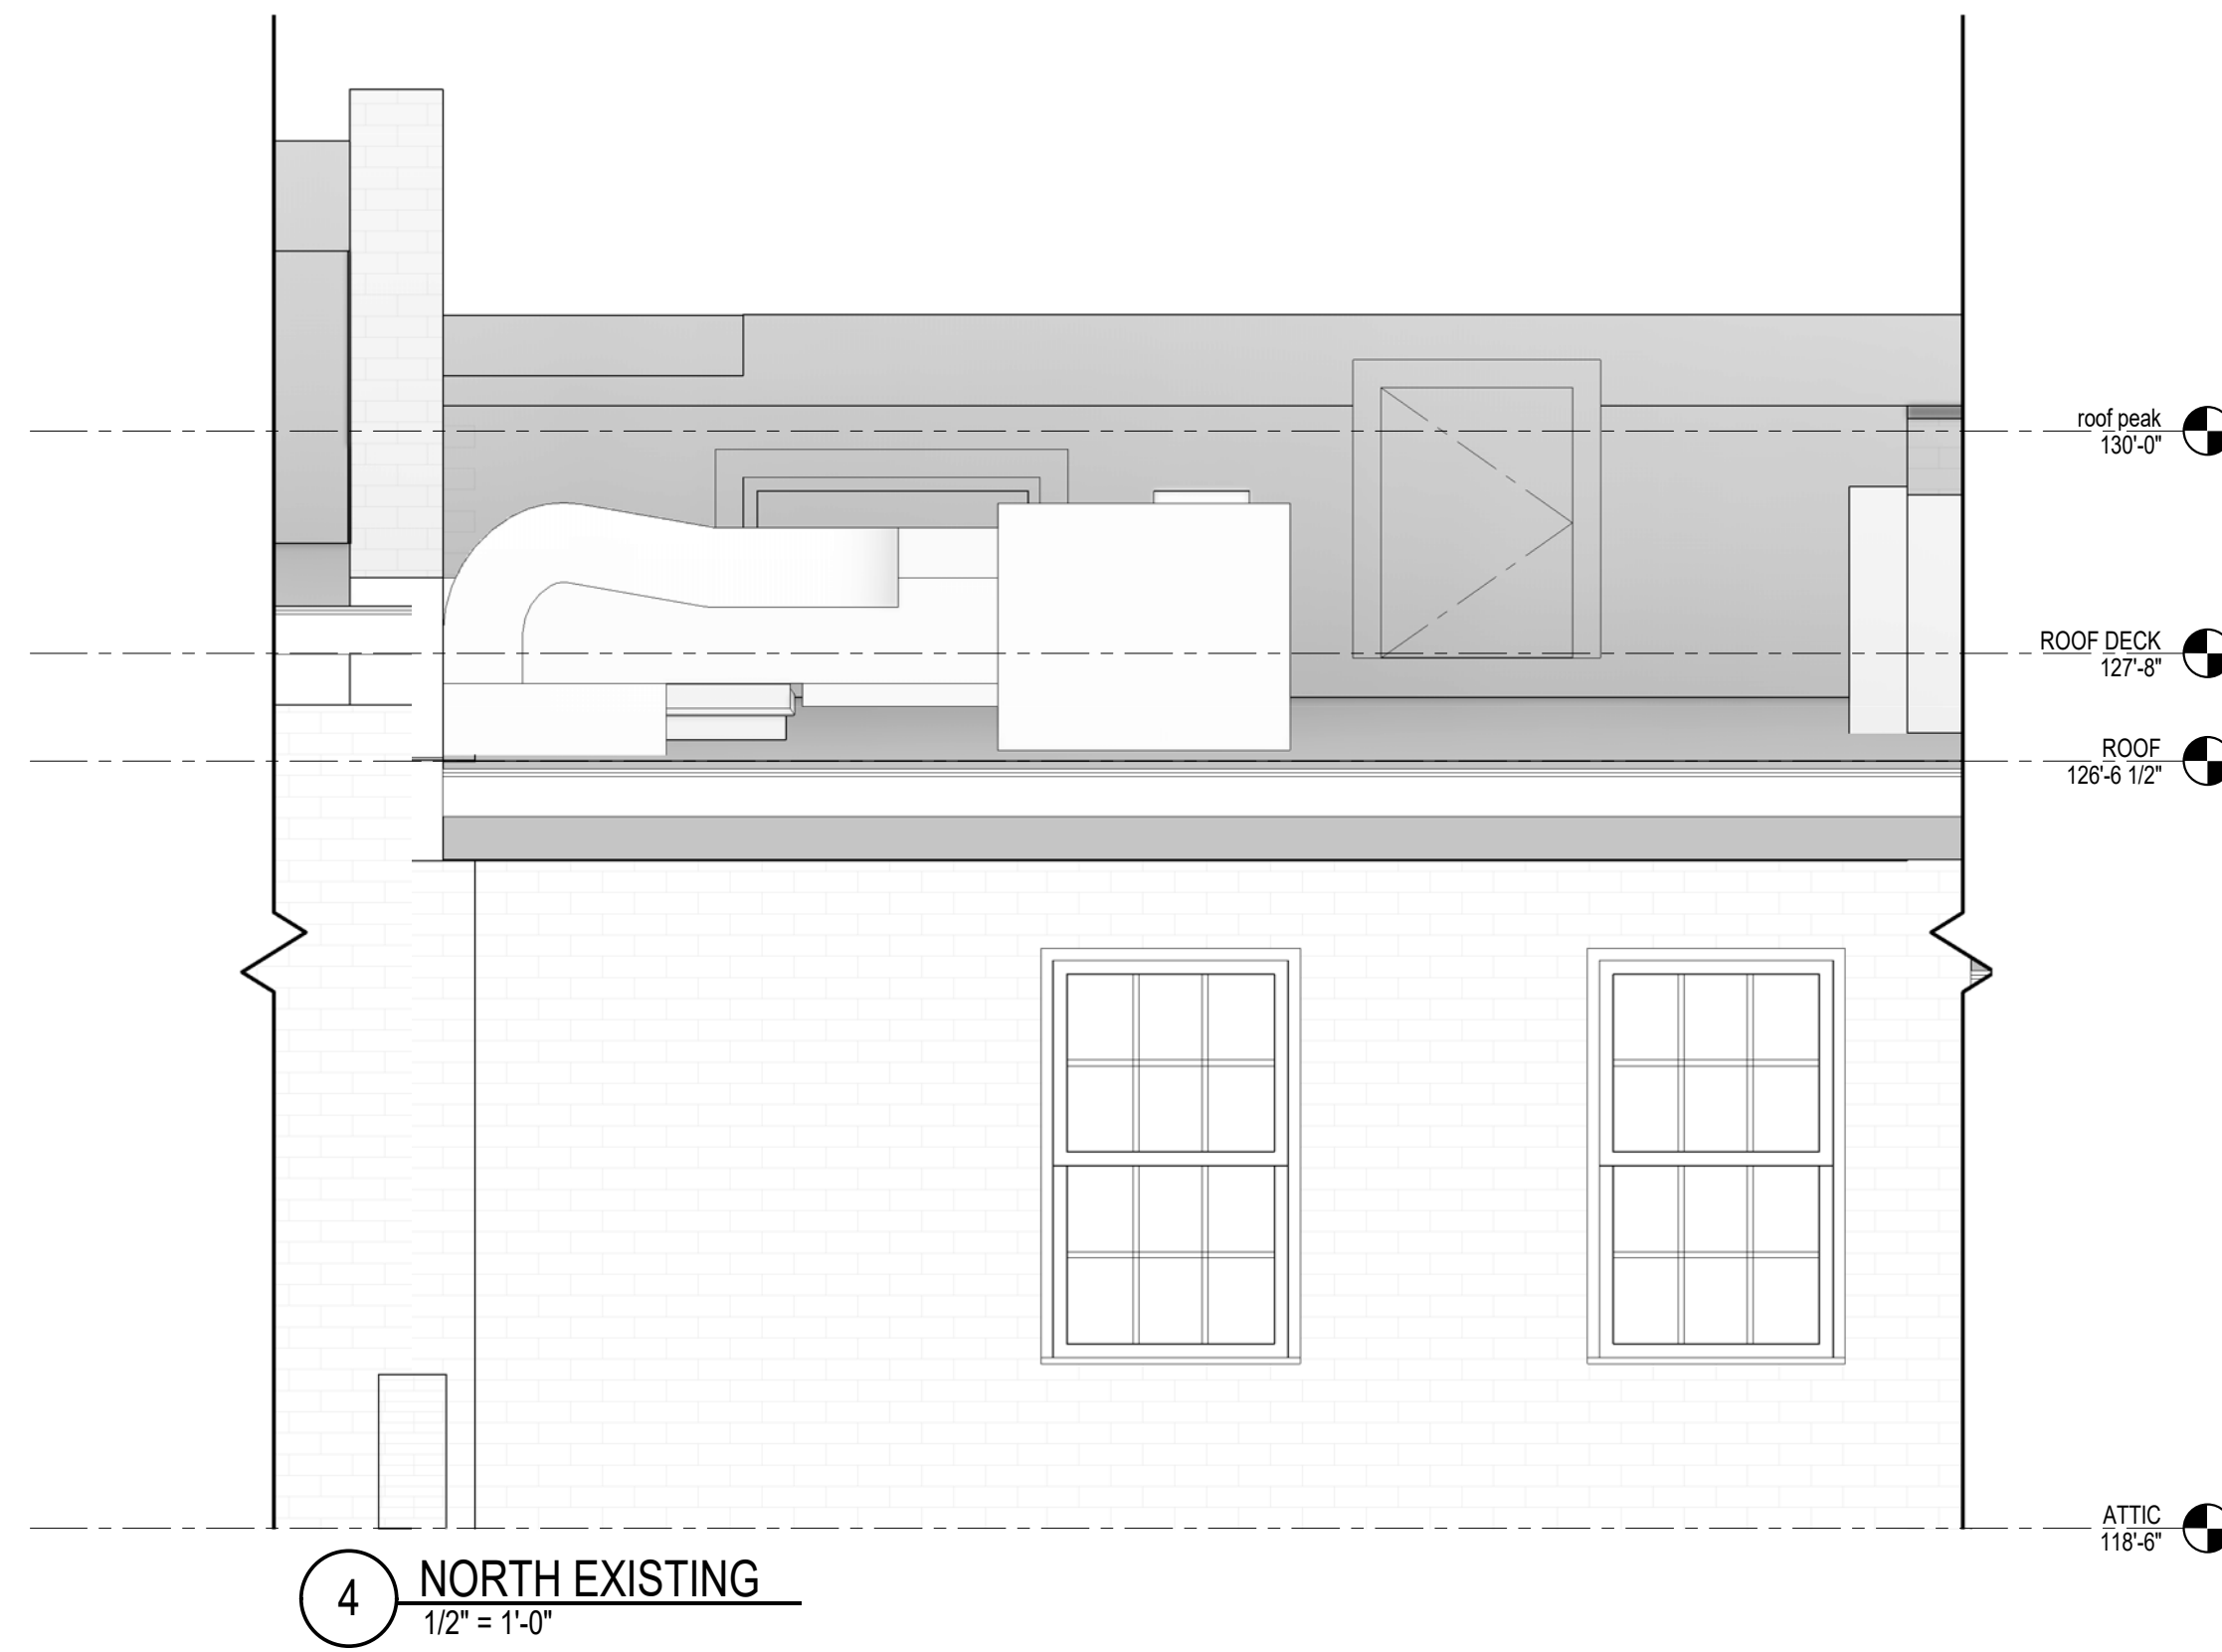


4 NORTH EXISTING
1/2" = 1'-0"



5 {3D} Copy 1

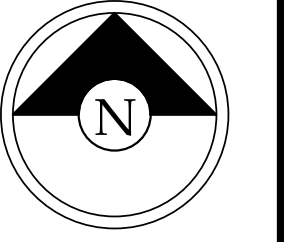


Timothy Burke
ARCHITECTURE
142 BERKELEY STREET, BOSTON MASSACHUSETTS 02116
P: 617.266.1116 | W: timothyburke.net | F: 617.266.1116

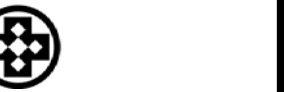

REV.	DATE	DESCRIPTION

PROJECT STATUS

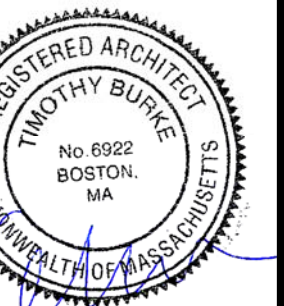

EXISTING

42 Irving Street, Boston MA
02114

Project Name
Client Name

X1.1