



6 @ BAR
 46 @ BANQUETTE
 20 @ 3/4 TABLES
 12 @ HIGH TABLE
 84 SEATS
 6 BAR STANDING
 10 STAFF
 100 TOTAL OCCUPANCY

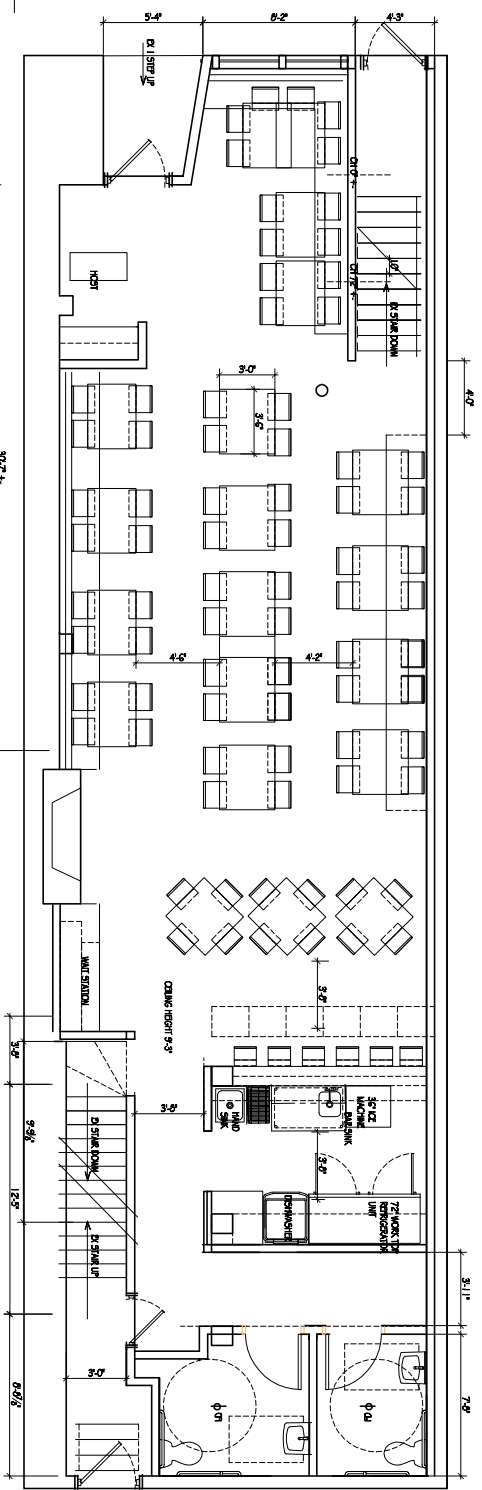

39 BAR AND GRILL SCHEMATIC PLAN FLOOR 1
 A102 / 39 CHARLES STREET BEACON HILL BOSTON, MASSACHUSETTS SCALE 1/4"=1'-0"

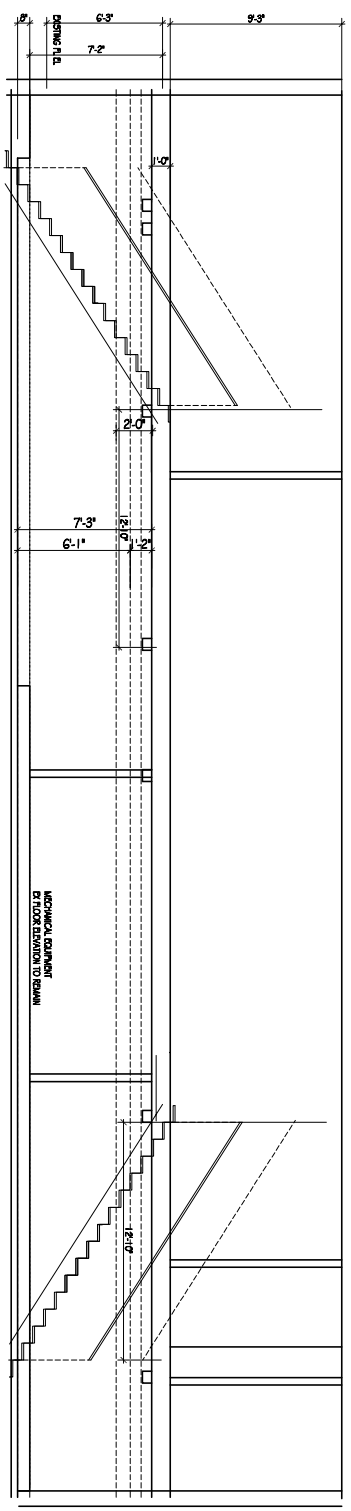

39 BAR AND GRILL SCHEMATIC TYPICAL SECTION
 A102 / 39 CHARLES STREET BEACON HILL BOSTON, MASSACHUSETTS SCALE 1/4"=1'-0"

SDA

One Cambridge Street
 Salem, MASSACHUSETTS
 01970 USA

978.741.0410
 shop@verizon.net

Architecture
 Interior Design
 Master Planning
 Project Management

3-10-24

39 BAR AND GRILL
 39 CHARLES STREET BEACON HILL
 BOSTON, MASSACHUSETTS

1	5-22-23	S.DESIGN I
2	5-30-23	S.DESIGN B
3	8-22-23	S.DESIGN B
4	8-10-24	S.DESIGN I

FILE NAME	03110201
-----------	----------

Approved: [Signature]

Date:	5-22-23
Drawn:	VARIOUS
Check No.:	23-21
Checked By:	TRB

A150

SHEET