


SECTION OF FIFTH FLOOR WITH EXISTING STRUCTURE / HUNKEL RESIDENCE  
36 RIVER ST

1/4" = 1'0"

#1

FRONT /  
RIVER ST. →

# 40 RIVER ST

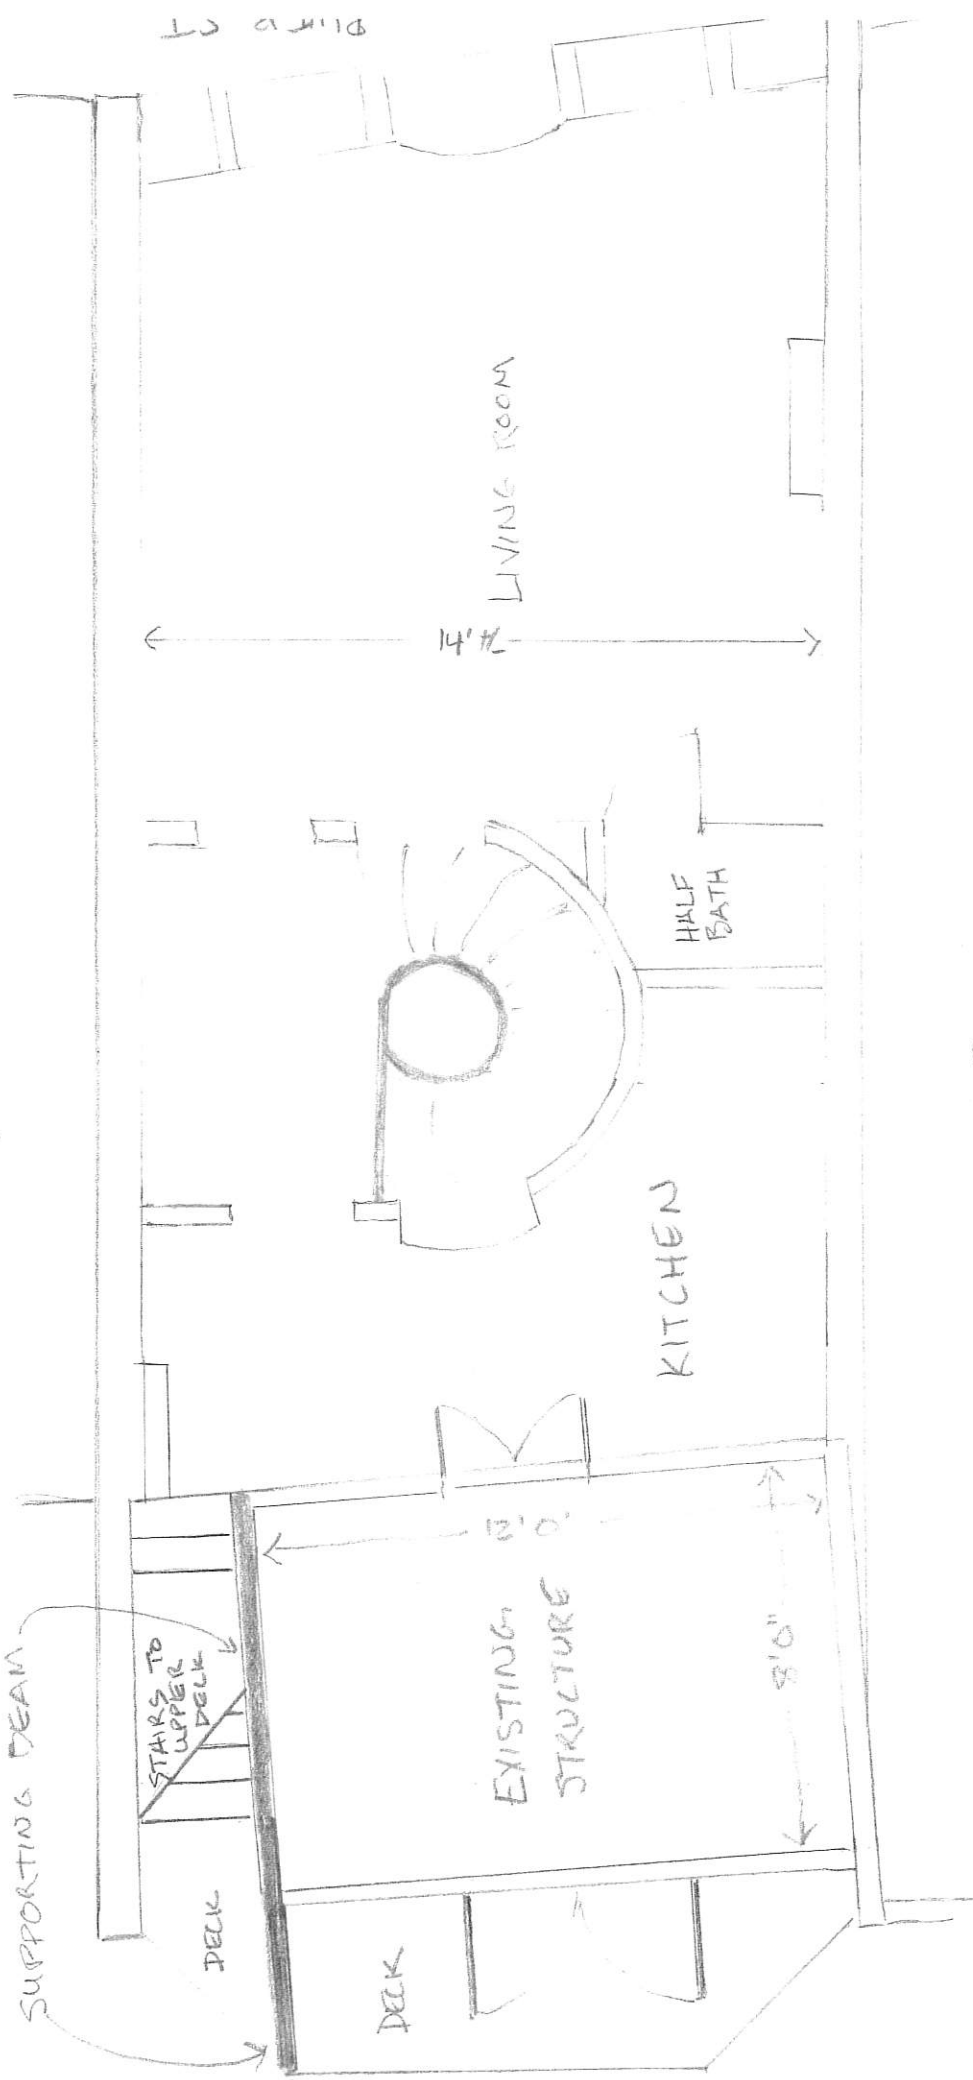


# 34 RIVER ST

PLAN OF FIFTH FLOOR WITH EXISTING STRUCTURE / HUNKEL RESIDENCE  
36 RIVER ST

1/4" = 1'0"

#2




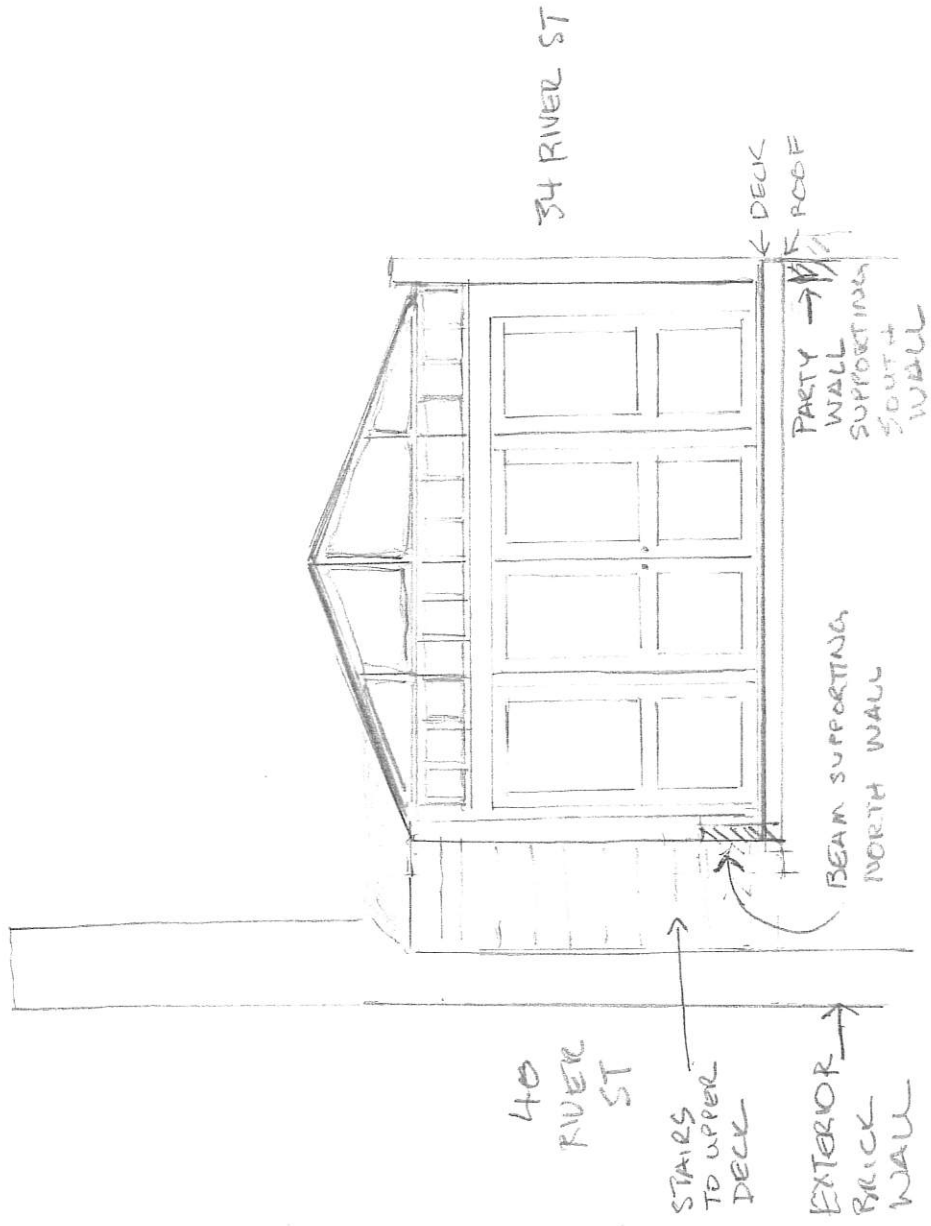

ELEVATION OF EXISTING STRUCTURE  
 HONKER RESIDENCE  
 36 RIVER ST  
 1/4" = 1'0"

#3

4

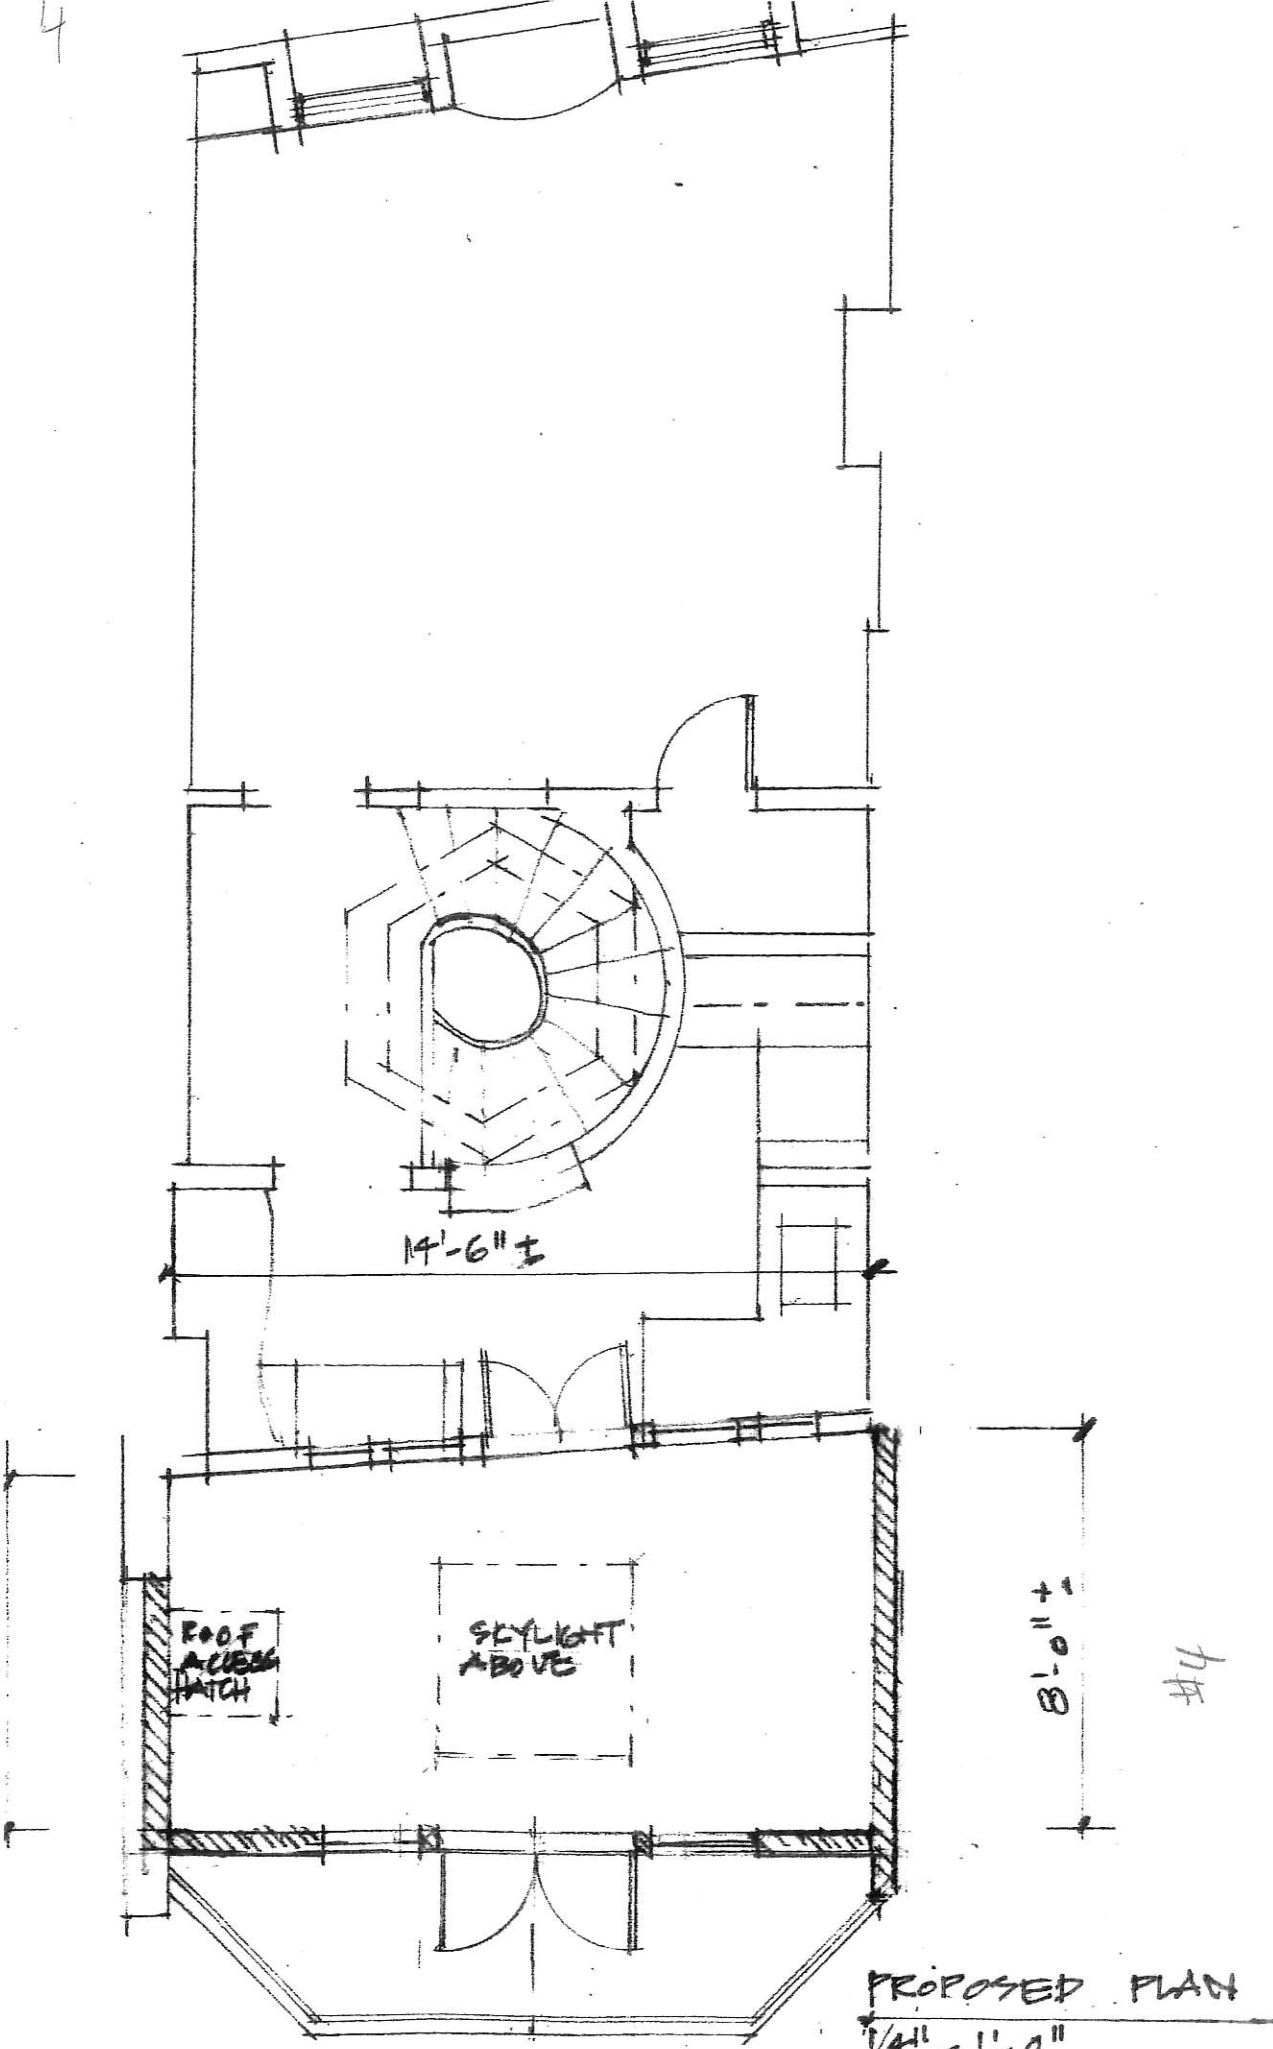


PROPOSED PLAN  
 1/4" = 1'-0"

JANET HUEWITZ ARCHITECTS  
 BOSTON MA 01753-63020

REV	DATE

HUNTEL 36 RIVER ST.  
 BOSTON MA  
 EXISTING & PROPOSED  
 5TH FLOOR PLANS  
 DATE: JAN. 2017 1/4" = 1'-0"

A.1

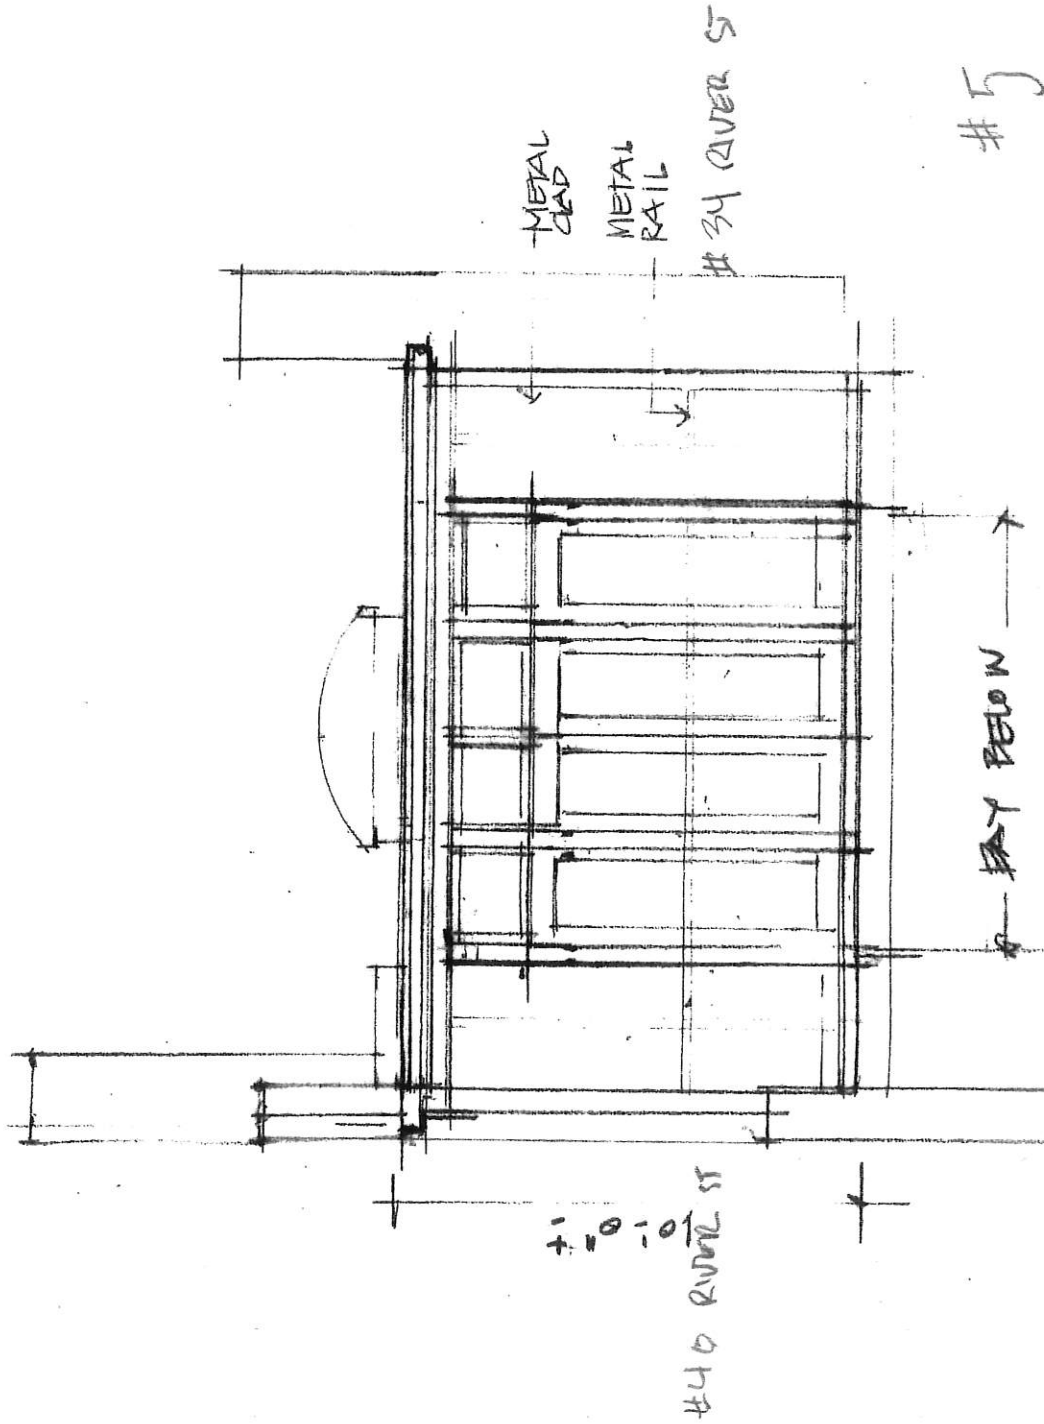

PROPOSED DEAR ELEVATION

JANET HUEWITZ ARCHITECTS

REV DATE

HUNKEL 36 RIVER ST.  
 BOSTON MA  
 EXISTING & PROPOSED  
 REAR ELEVATIONS & SECTION