



PLAN VIEW

SCALE: 1"=10'

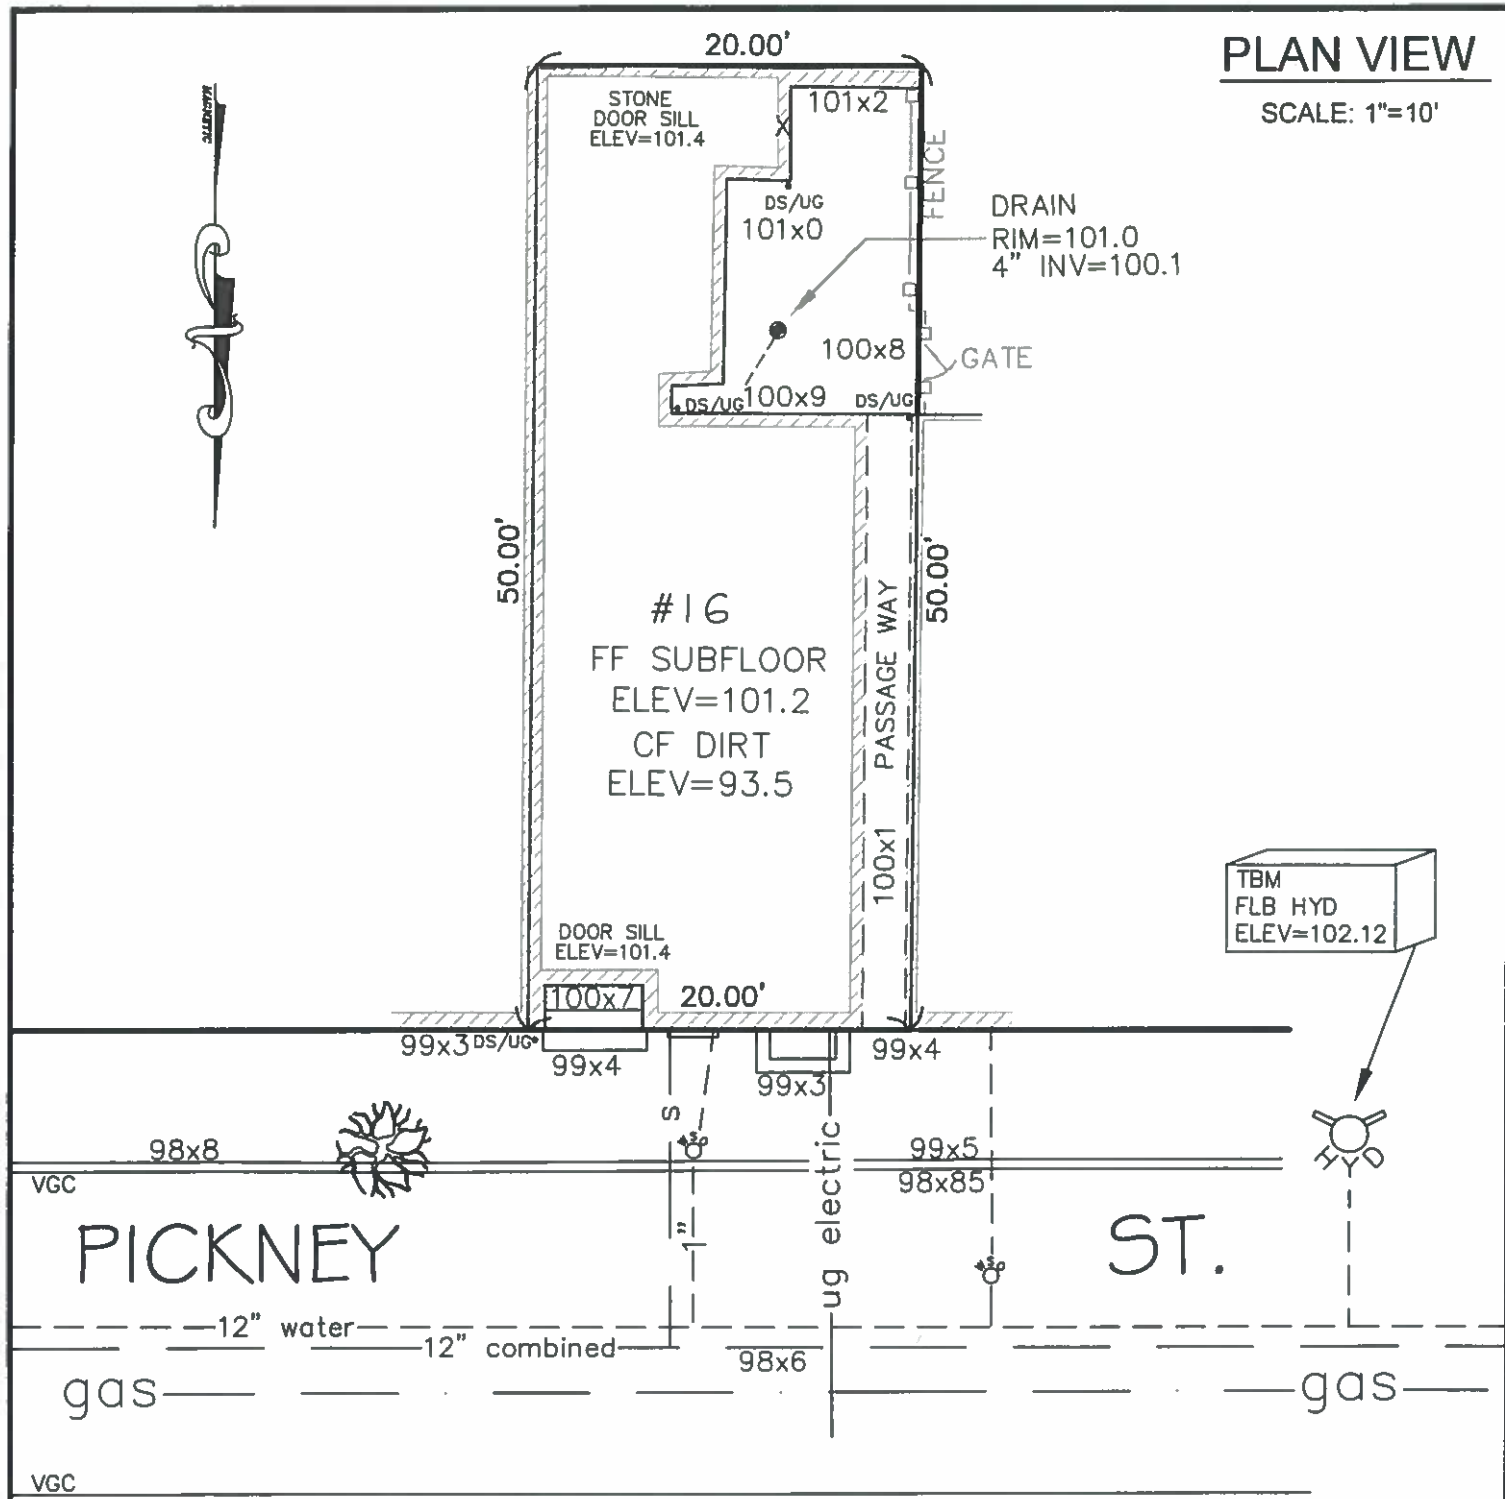

I certify that the building on this property is located as shown

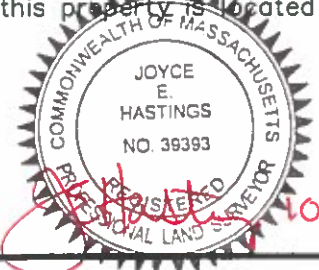

GLM Engineering Consultants, Inc.
19 EXCHANGE STREET
HOLLISTON, MA 01746
P: 508-429-1100
www.GLMengineering.com

**PLOT PLAN OF LAND
16 PICKNEY STREET
BOSTON MA**
OCT, 24, 2017
JOB #16121