


PAULI & URIBE
ARCHITECTS LLC
Classic Architecture
Interior Design
121 Mount Vernon Street
Boston, Massachusetts, 02108
617 227 0954 • www.pauli-uribe.com

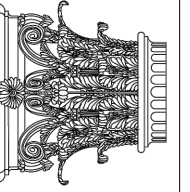

42 BRANCH STREET




BOSTON, MA 02108

SHEET TITLE:
EXISTING CONDITIONS
PLAN & ELEVATION
DATE: DECEMBER 29, 2011
SCALE: AS NOTED
DRAWN: JGUR & RJP
CHECKED: JGUR & MZP

SHEET NO.

EC1.01



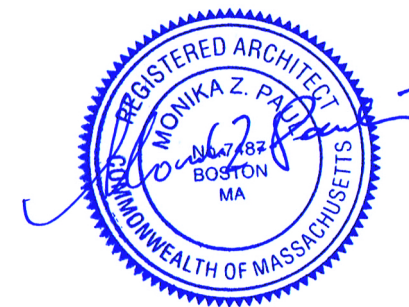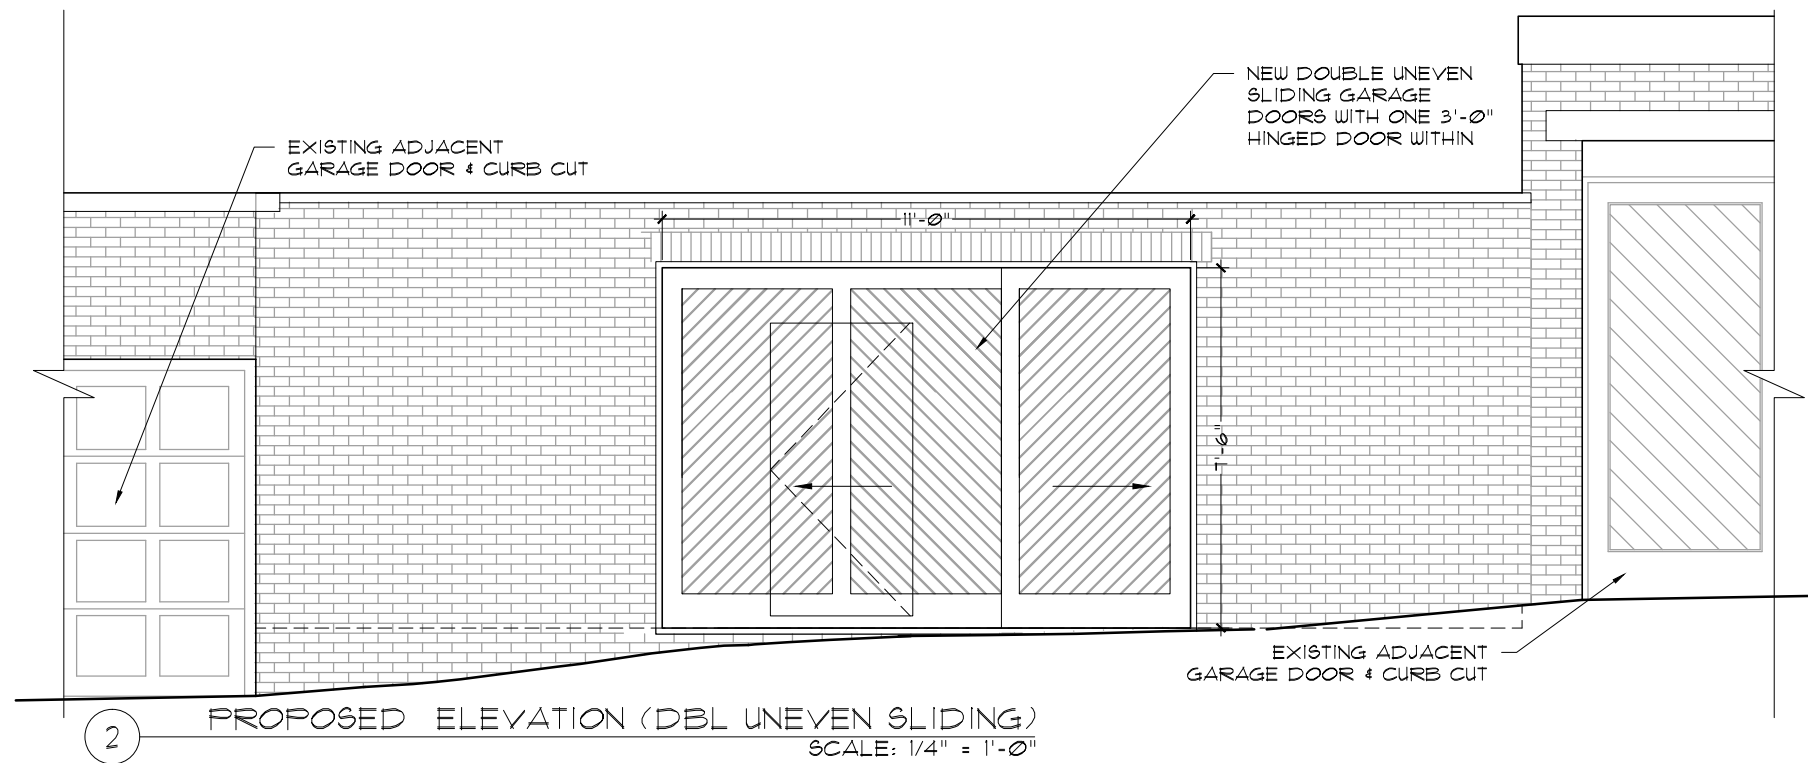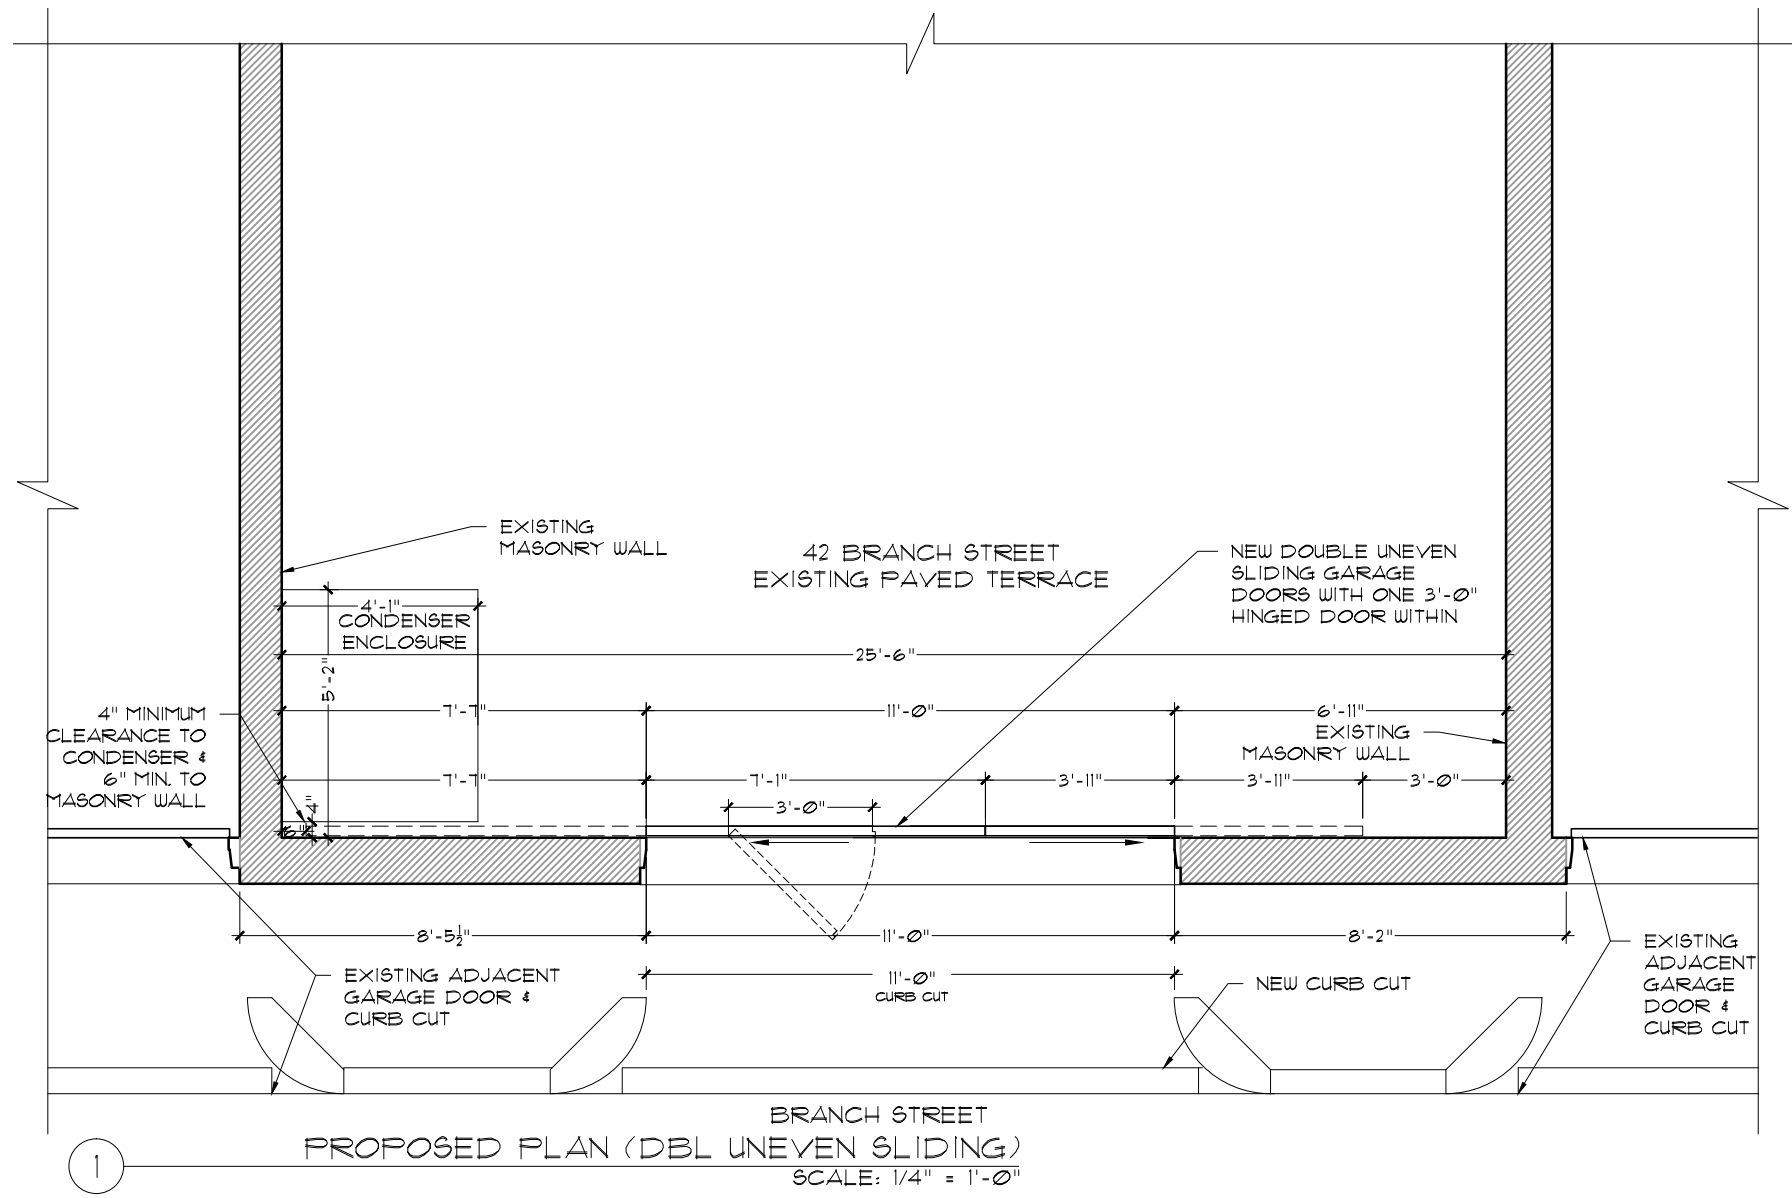

PAULI & URIBE ARCHITECTS LLC
 Classic Architecture
 Interior Design
 121 Mount Vernon Street
 Boston, Massachusetts, 02108
 617 227 0954 • www.pauli-uribe.com

42 BRANCH STREET
 BOSTON, MA 02108

SHEET TITLE:
 11" DOUBLE UNEVEN SLIDING
 PLAN & ELEVATION

SHEET NO.
 A1.01

DATE: DECEMBER 11, 2017

SCALE: AS NOTED

DRAWN: JGUR & RJP

CHECKED: JGUR & MZP