



EQUIPMENT SCHEDULE	
ITEM NO	EQUIPMENT CATEGORY
1	SINK, HAND, WALL MOUNT
2	SLICER, FOOD (NIC/BY OWNER)
3	WORKTOP REFRIGERATOR
4	WORKTOP REFRIGERATOR
5	WORK TABLE W/ DRAWER & PREP SINK
6	WALL SHELVING (BY OTHERS)
7	SPARE NO
8	REFRIGERATOR, SANDWICH/SALAD PREP
10	MILLWORK COUNTER W/ SNEEZEGUARD (BY OTHERS)
11	HAND SINK
12	3 COMPARTMENT SINK
13	SHELF, DRAINAGE
14	MOP SINK (EXISTING)
15-19	SPARE NUMBER
20	FRONT MILLWORK COUNTER (BY OTHERS)
21	REFRIGERATED DISPLAY CASE, SLIDE IN COUNTER
22	REFRIGERATOR, UNDERCOUNTER, DRAWERED
23	SNEEZEGUARD (BY OTHERS)
24	SLICER (NIC/BY OWNER)
25	DROP-IN HAND SINK
26	BACK COUNTER/CUBBIES (BY OTHERS)

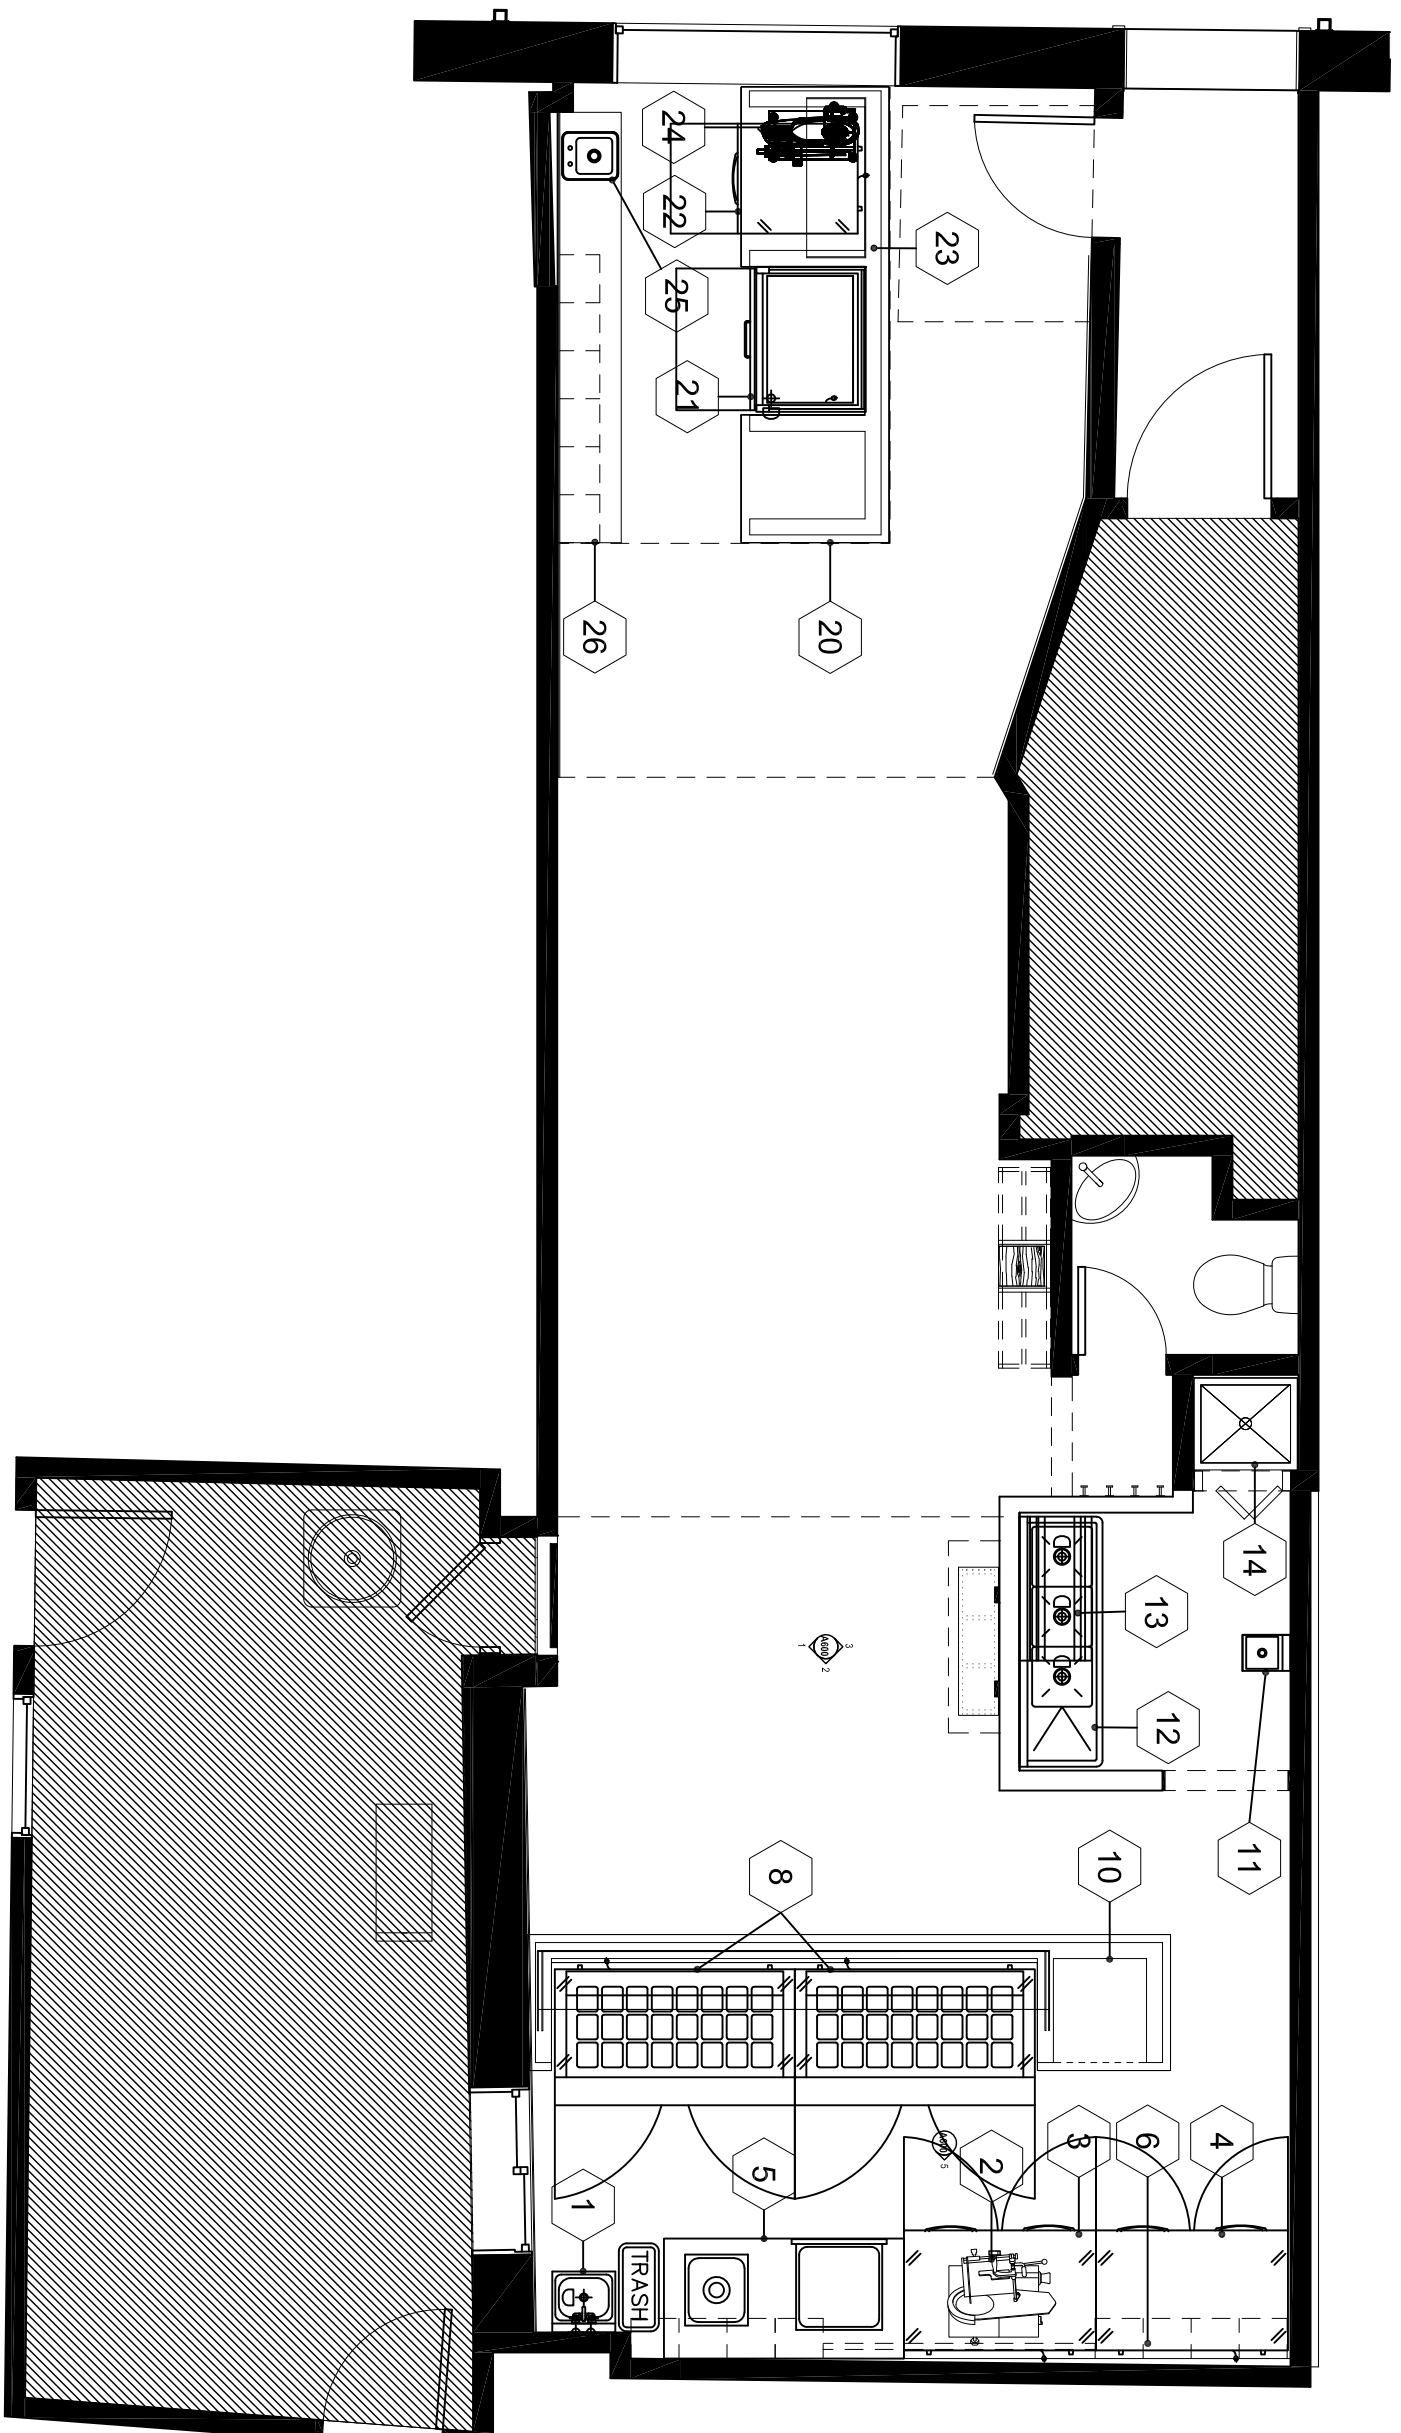

DESIGN DEVELOPMENT

Not for Construction

THESE ARE DESIGN DEVELOPMENT PLANS INTENDED TO PROVIDE PROGRESS OF DESIGN AND ARE SUBJECT TO CHANGE WITH THE DESIGN PROGRESS.

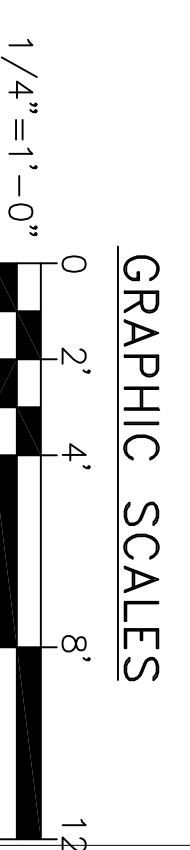

CHECK GRAPHIC SCALES BEFORE USING

PROJECT:
KURED
83 CHARLES STREET
BOSTON, MA



66 WINCHESTER STREET | NEWTON HIGHLANDS, MA 02461
617.965.1100 | TOLL FREE: 800.422.5290 | FAX: 617.965.6326
INFO@BOSTONSHOWCASE.COM | WWW.BOSTONSHOWCASE.COM

Rev. No.	Date	Description

Title FOOD SERVICE EQUIPMENT LAYOUT & SCHEDULE				
Date 3/15/21	Scale 1/4"=1'-0"	Drawn JLO	Checked	

JOB NUMBER	
DRAWING NUMBER	K-1
SHEET	1 of 3