

FOURTH FLOOR


THIRD FLOOR

SECOND FLOOR

FIRST FLOOR

BASEMENT LEVEL

GARDEN LEVEL

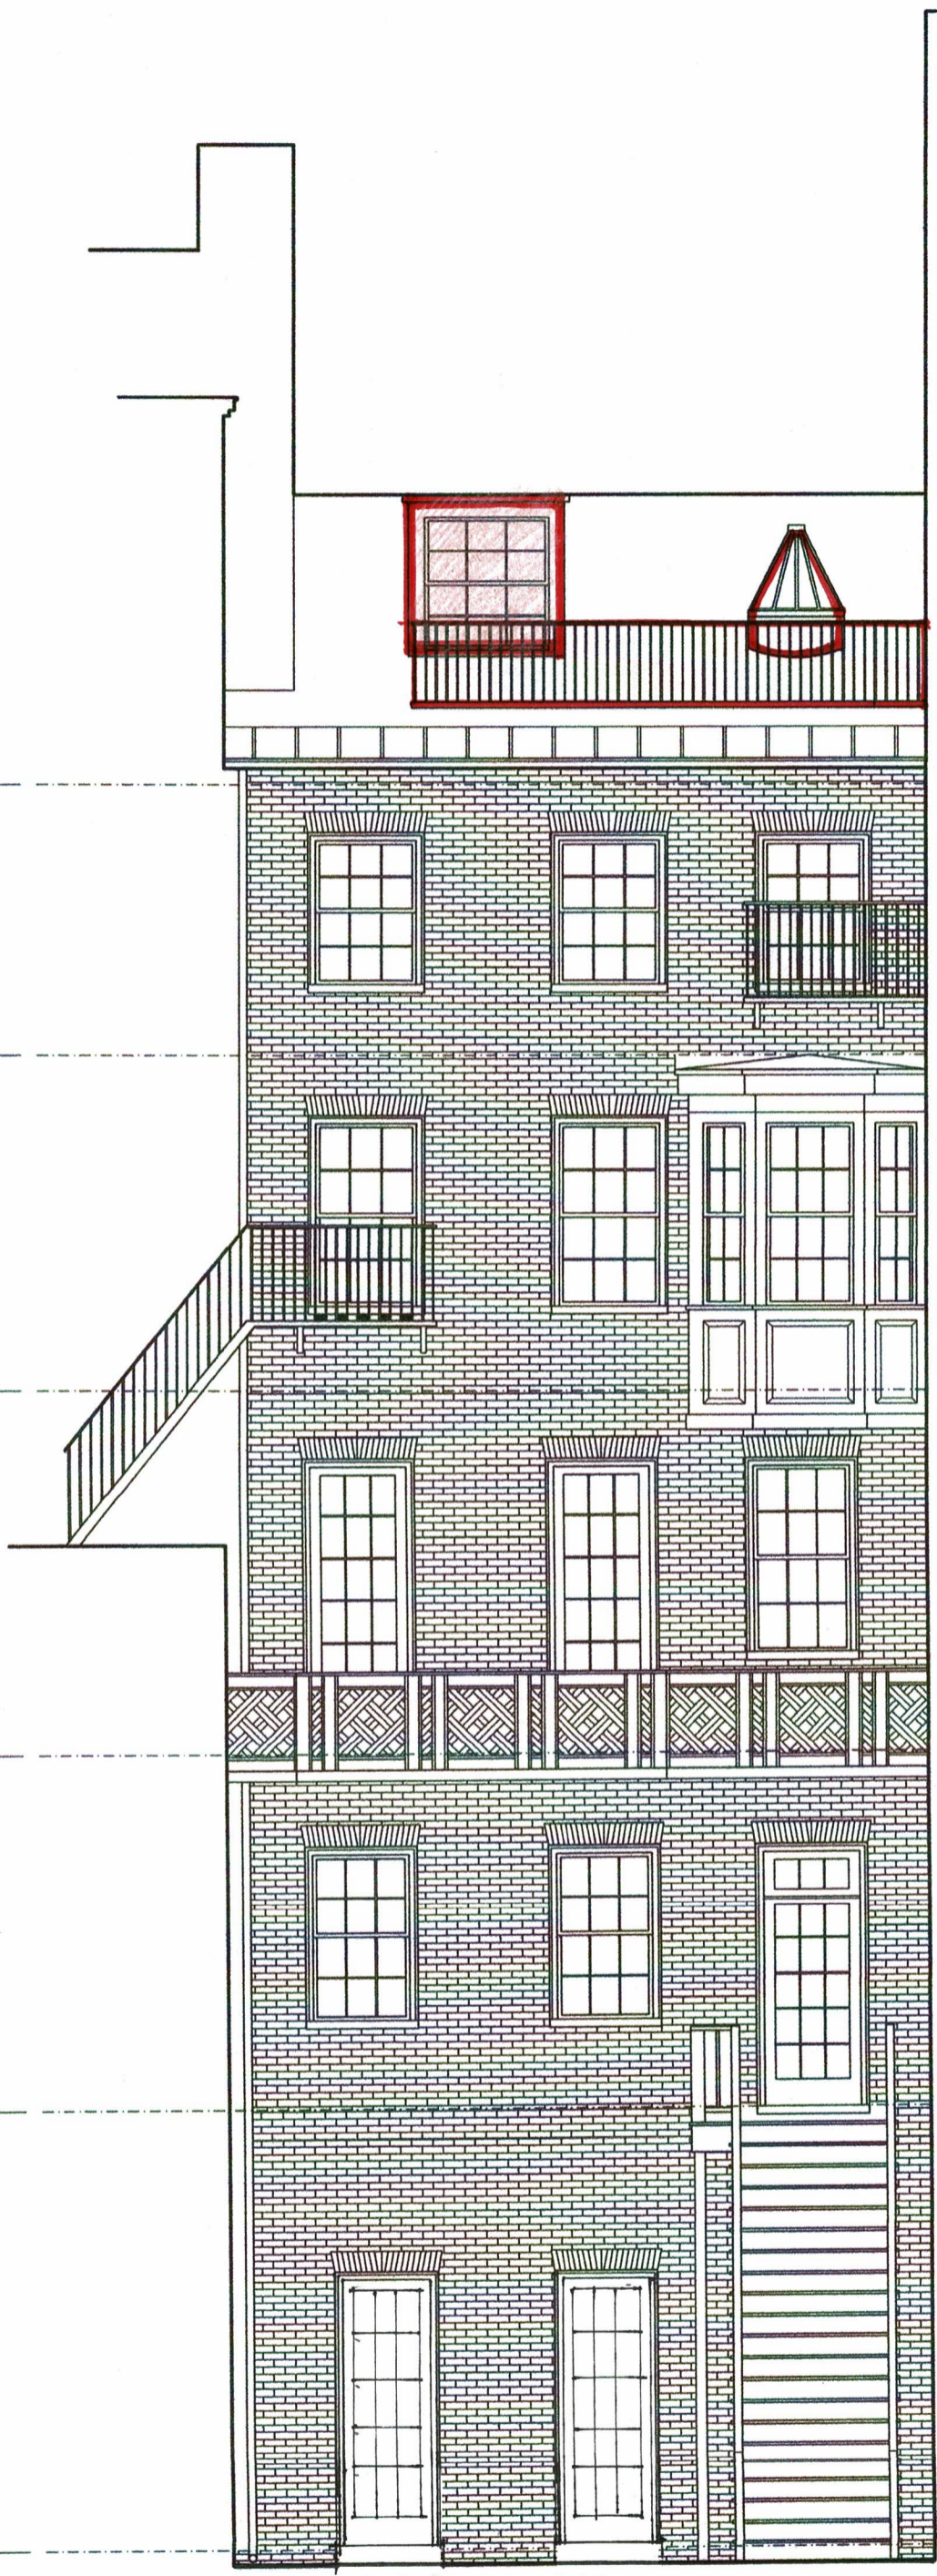

EXISTING COURTYARD ELEVATION
 SCALE: 3/16" = 1'-0"

Frank McGuire Architects
 Architecture . Planning . Programming
 drawing EXISTING COURTYARD ELEVATION
 project 78 MT. VERNON ST.
 scale 3/16" = 1'-0" date OCT. 30, 2018
 27 Chestnut Street Boston MA 02108
 tel (o) 617.742.4249
 tel (m) 617.851.8090
 fax 617.227.1761
 email frankmcguirearchitects@comcast.net

FOURTH FLOOR


THIRD FLOOR

SECOND FLOOR

FIRST FLOOR

BASEMENT LEVEL

GARDEN LEVEL

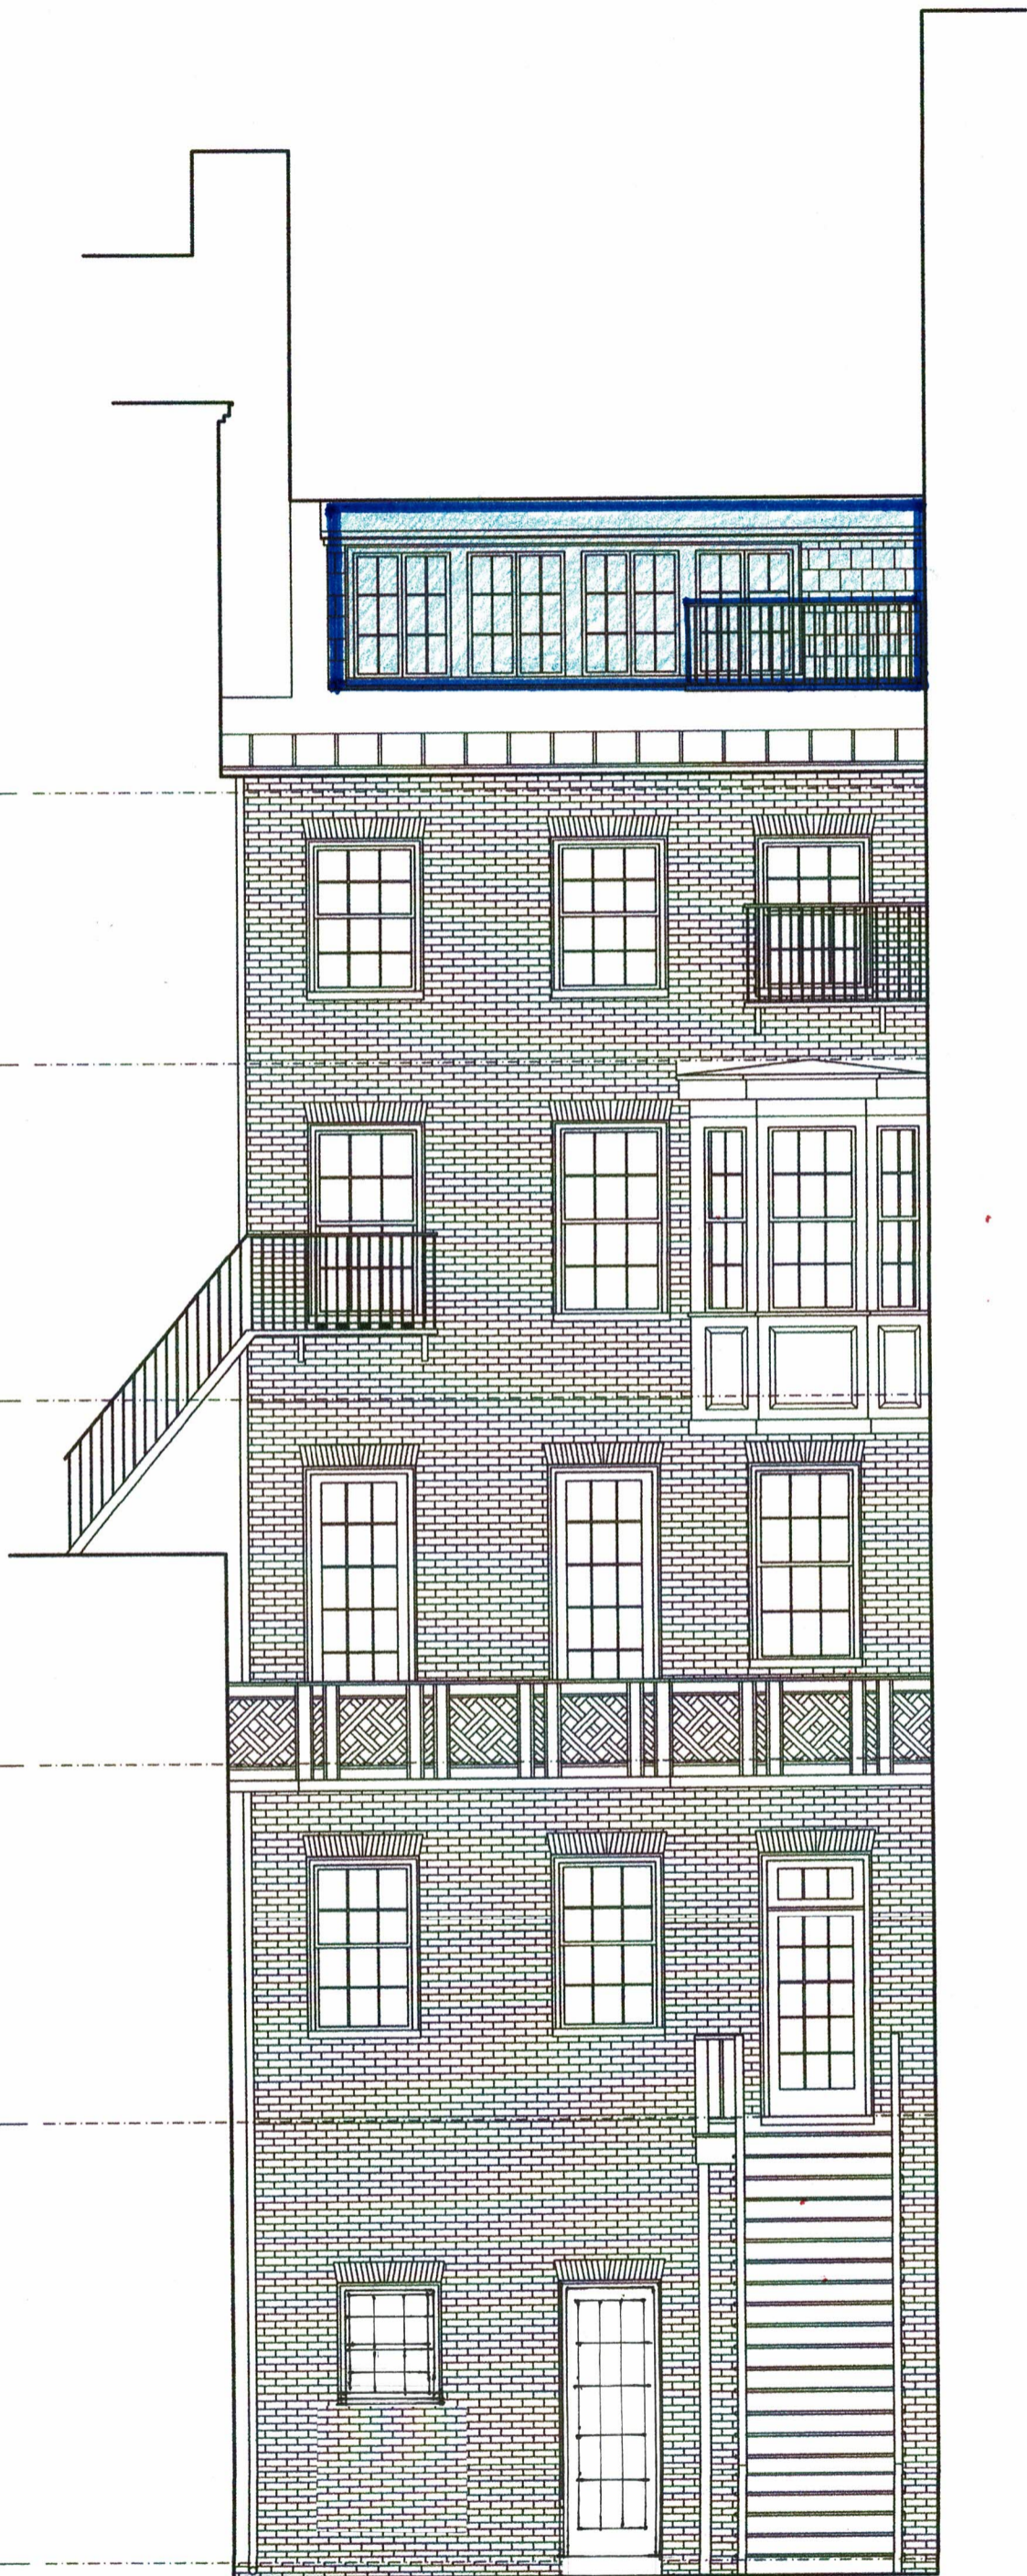

PROPOSED COURTYARD ELEVATION
 SCALE: 3/16" = 1'-0"

Frank McGuire Architects
 Architecture . Planning . Programming
 drawing PROPOSED COURTYARD ELEVATION
 project 78 MT. VERNON ST.
 scale 3/16" = 1'-0" date OCT. 30, 2018
 27 Chestnut Street Boston MA 02108
 tel (o) 617.742.4249
 tel (m) 617.851.8090
 fax 617.227.1761
 email frankmcguirearchitects@comcast.net