



CONDITIONS LEGEND	
NEW CONSTRUCTION	
EXISTING TO REMAIN	
DEMOLISHED	
2hr FIRE RATED PARTITION	

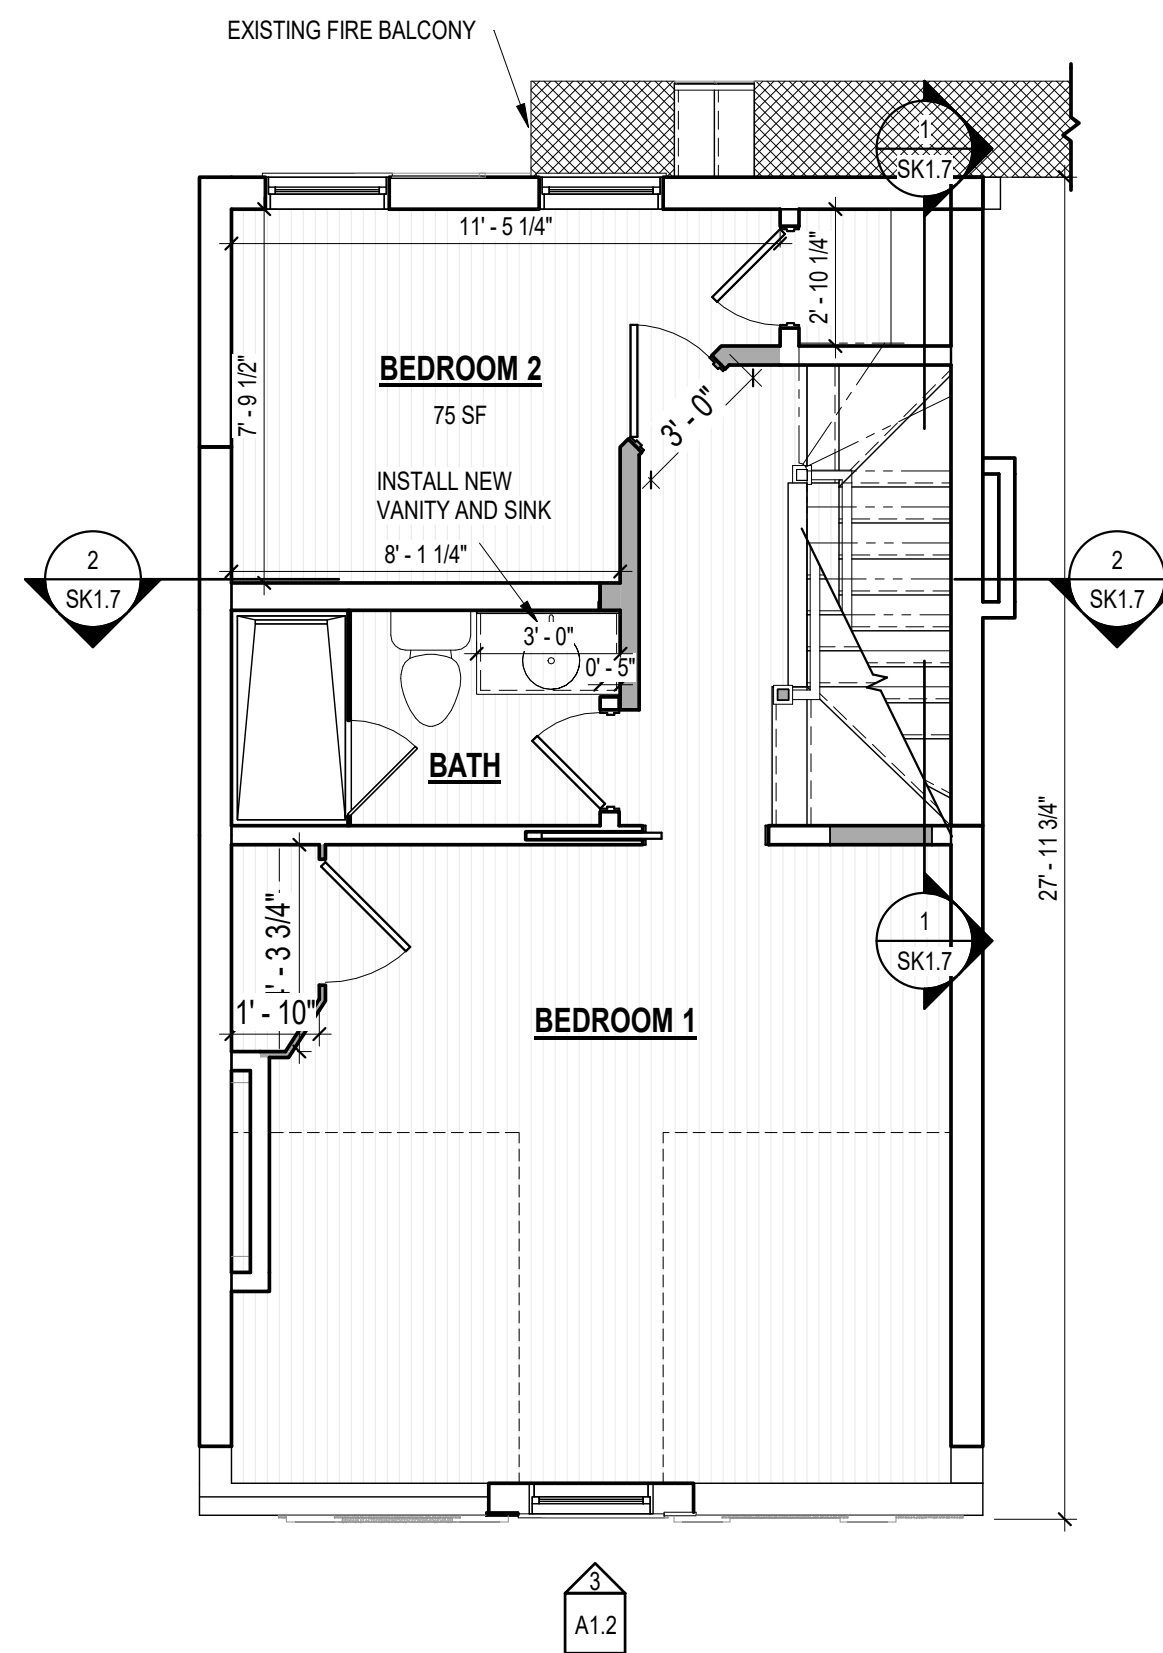

1 ATTIC PROPOSED Copy 1
1/4" = 1'-0"

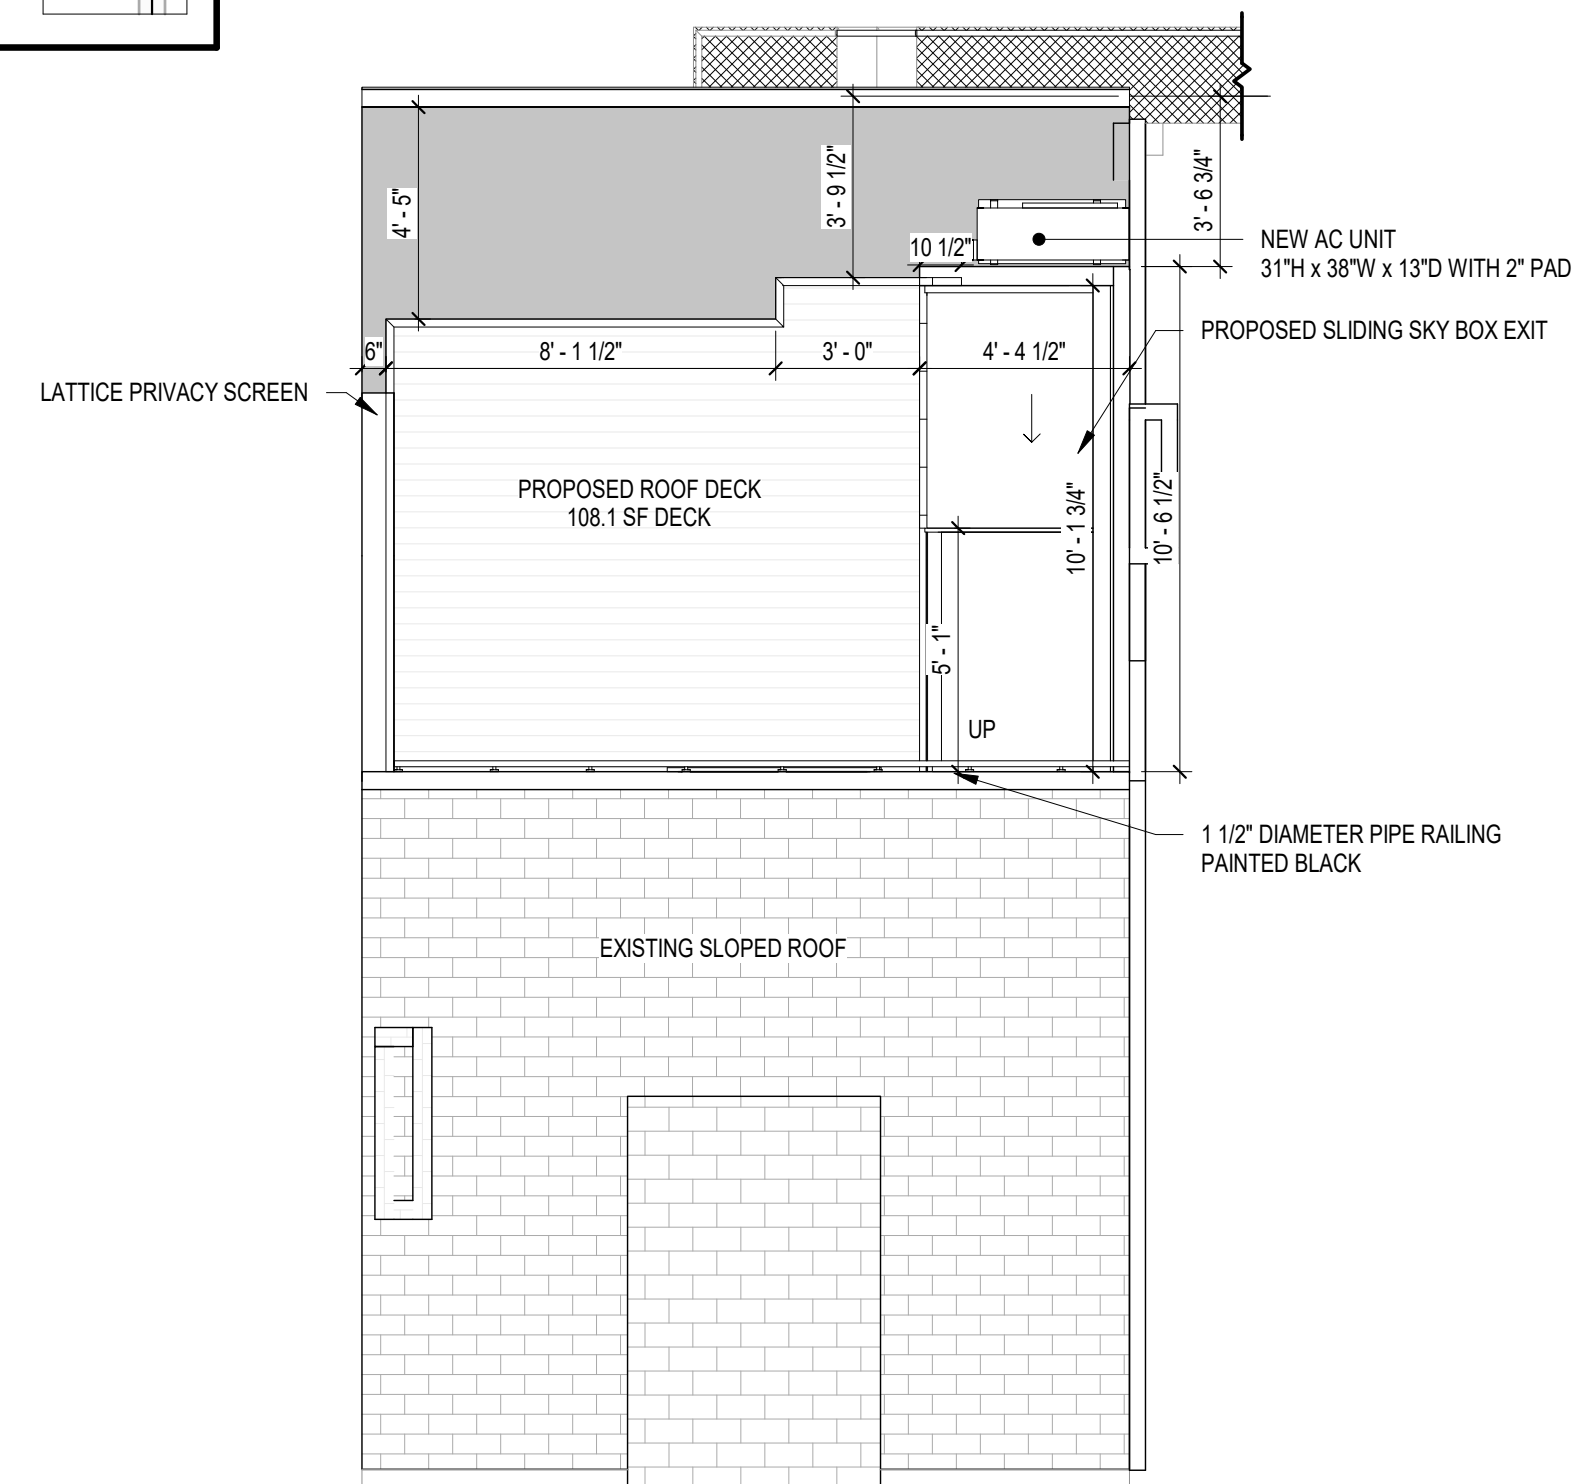

2 ROOF PLAN PROPOSED
1/4" = 1'-0"




3 WEST PROPOSED Copy 1
1/4" = 1'-0"



4 3D ROOF DECK Copy 1 Copy 1




5 3D ROOF DECK Copy 2

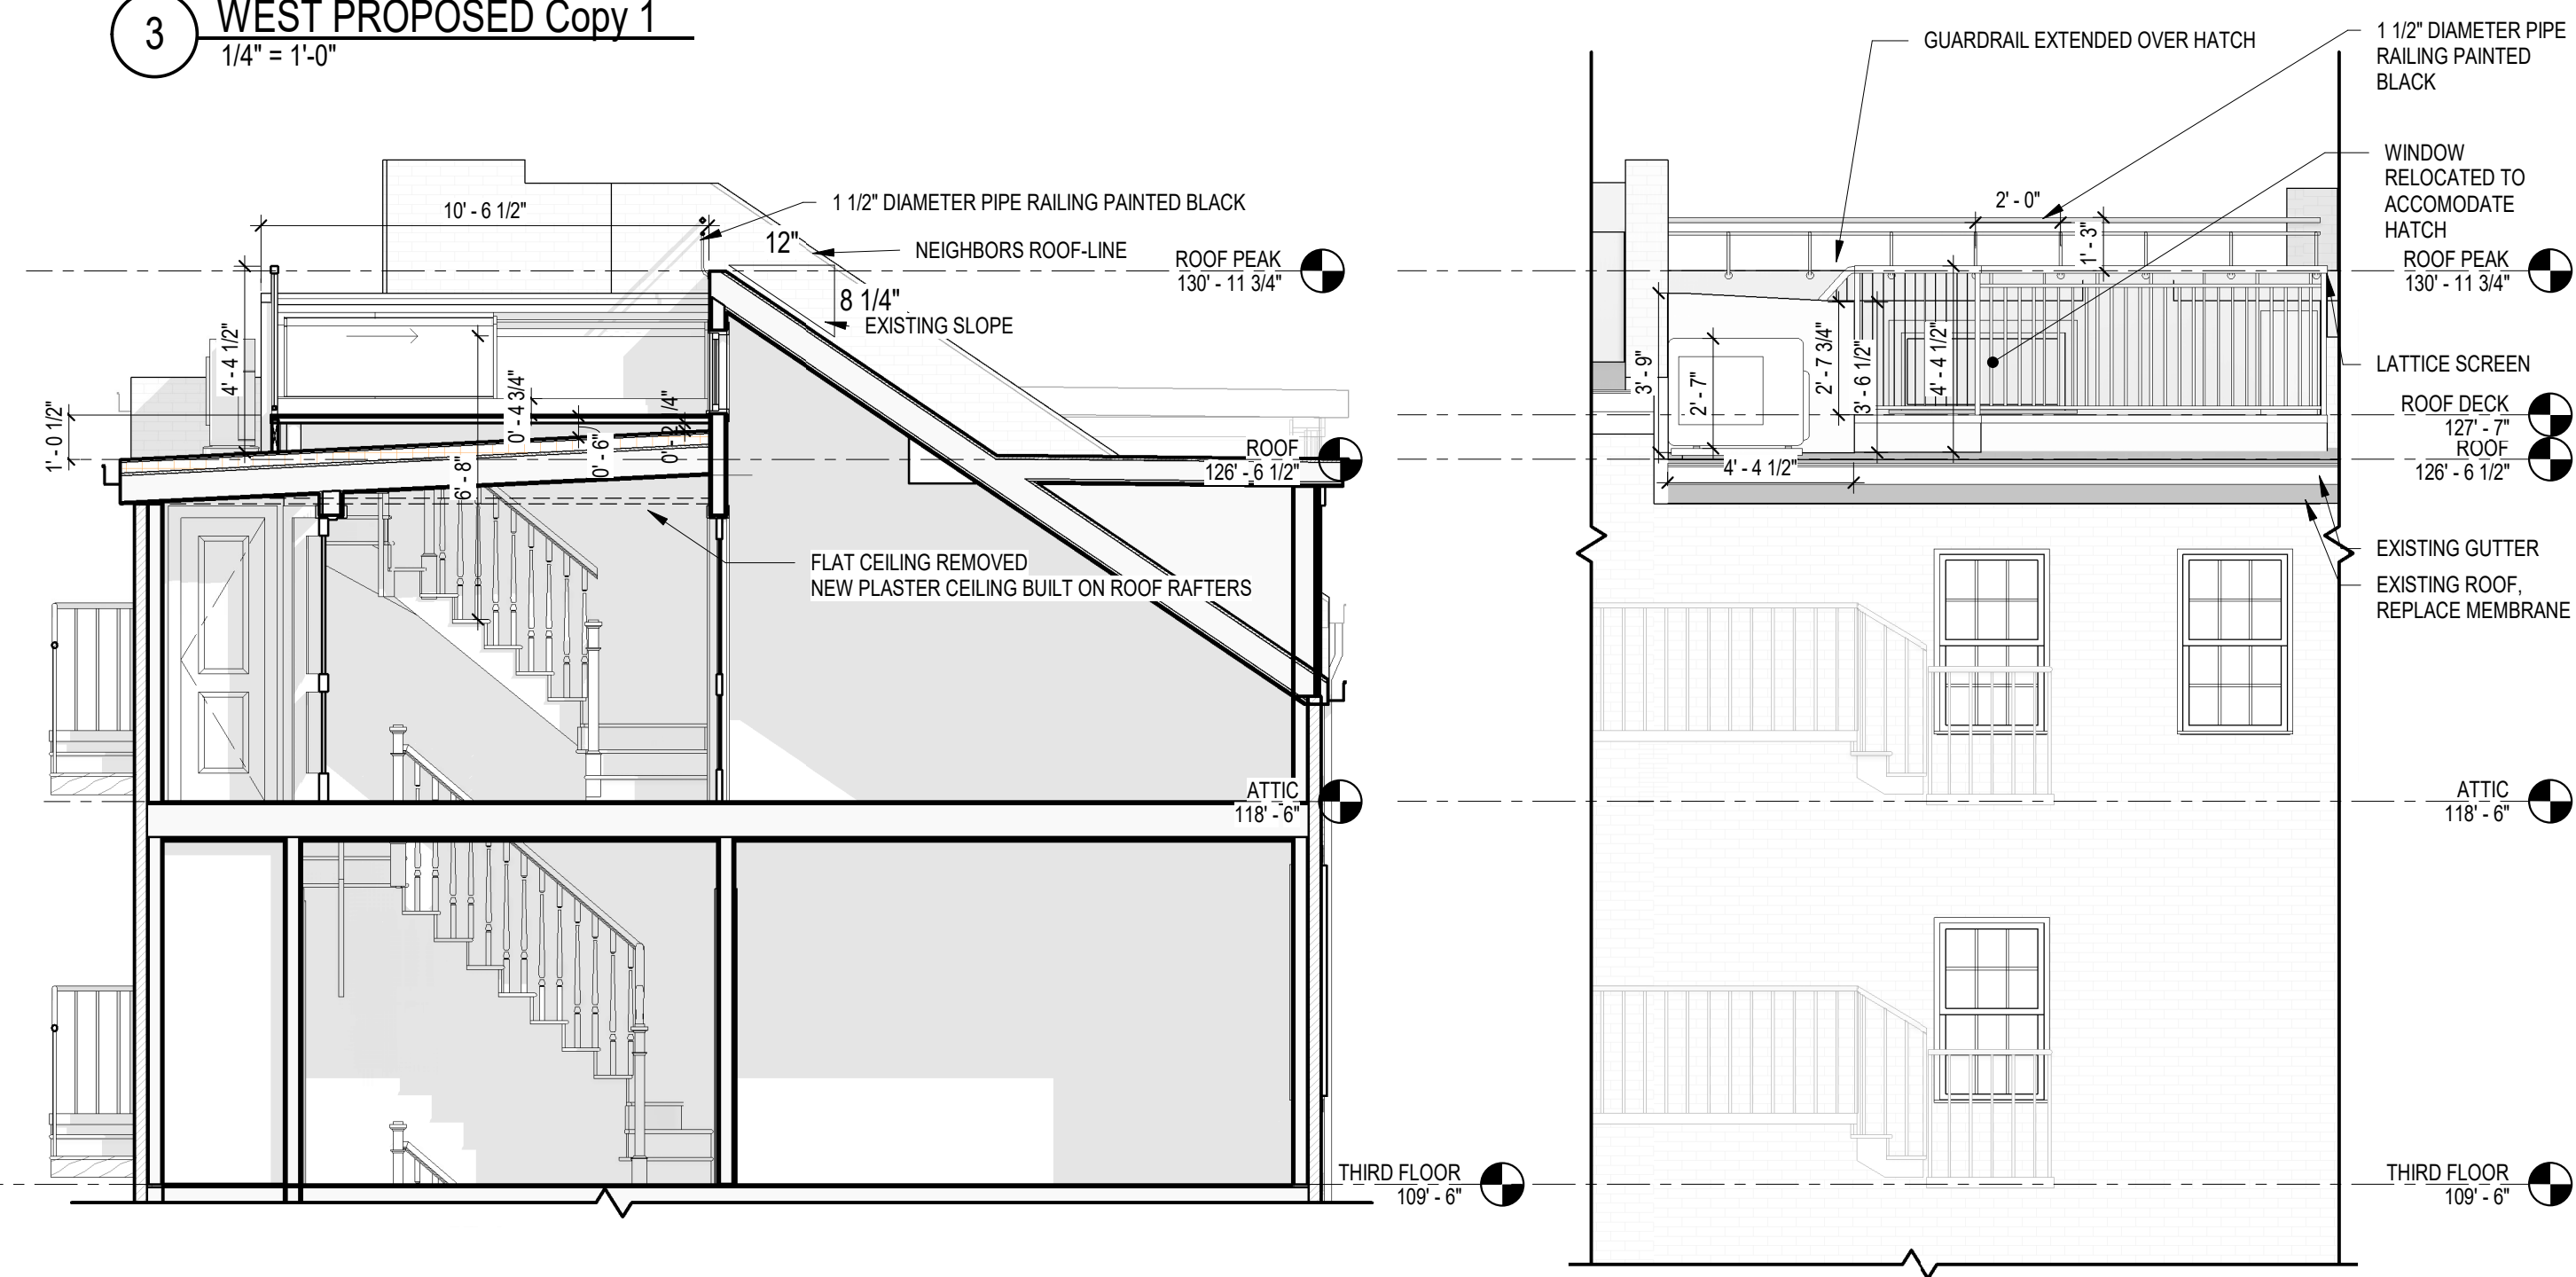

6 Section 1 Copy 1
1/4" = 1'-0"


7 EAST PROPOSED Copy 1
1/4" = 1'-0"

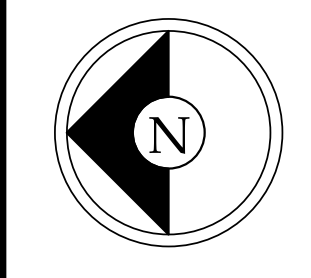

Timothy Burke
ARCHITECTURE
142 BERKELEY STREET, BOSTON MASSACHUSETTS 02116
P: 617.266.1116 | W: timothyburke.net | F: 617.266.1116

REV.	DATE	DESCRIPTION

PERMIT

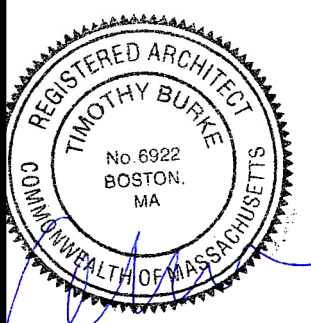

ROOF DECK PROPOSAL

42 Irving Street, Boston MA
02114

A1.2