

- ROOF PEAK 131'-2 3/4"
- ROOF DECK 127'-8"
- ROOF 126'-6 1/2"
- ATTIC 118'-6"
- THIRD FLOOR 109'-6"
- SECOND FLOOR 100'-2"
- FIRST FLOOR 90'-10"
- GRADE LEVEL 88'-6"
- BASEMENT 82'-0 3/4"

1 REAR BUILDING SECTION
1/4" = 1'-0"


Date:	REV.	DATE	DESCRIPTION

PROJECT STATUS


39 S RUSSELL SECTION

42 Irving Street, Boston MA
02114


SK1.3

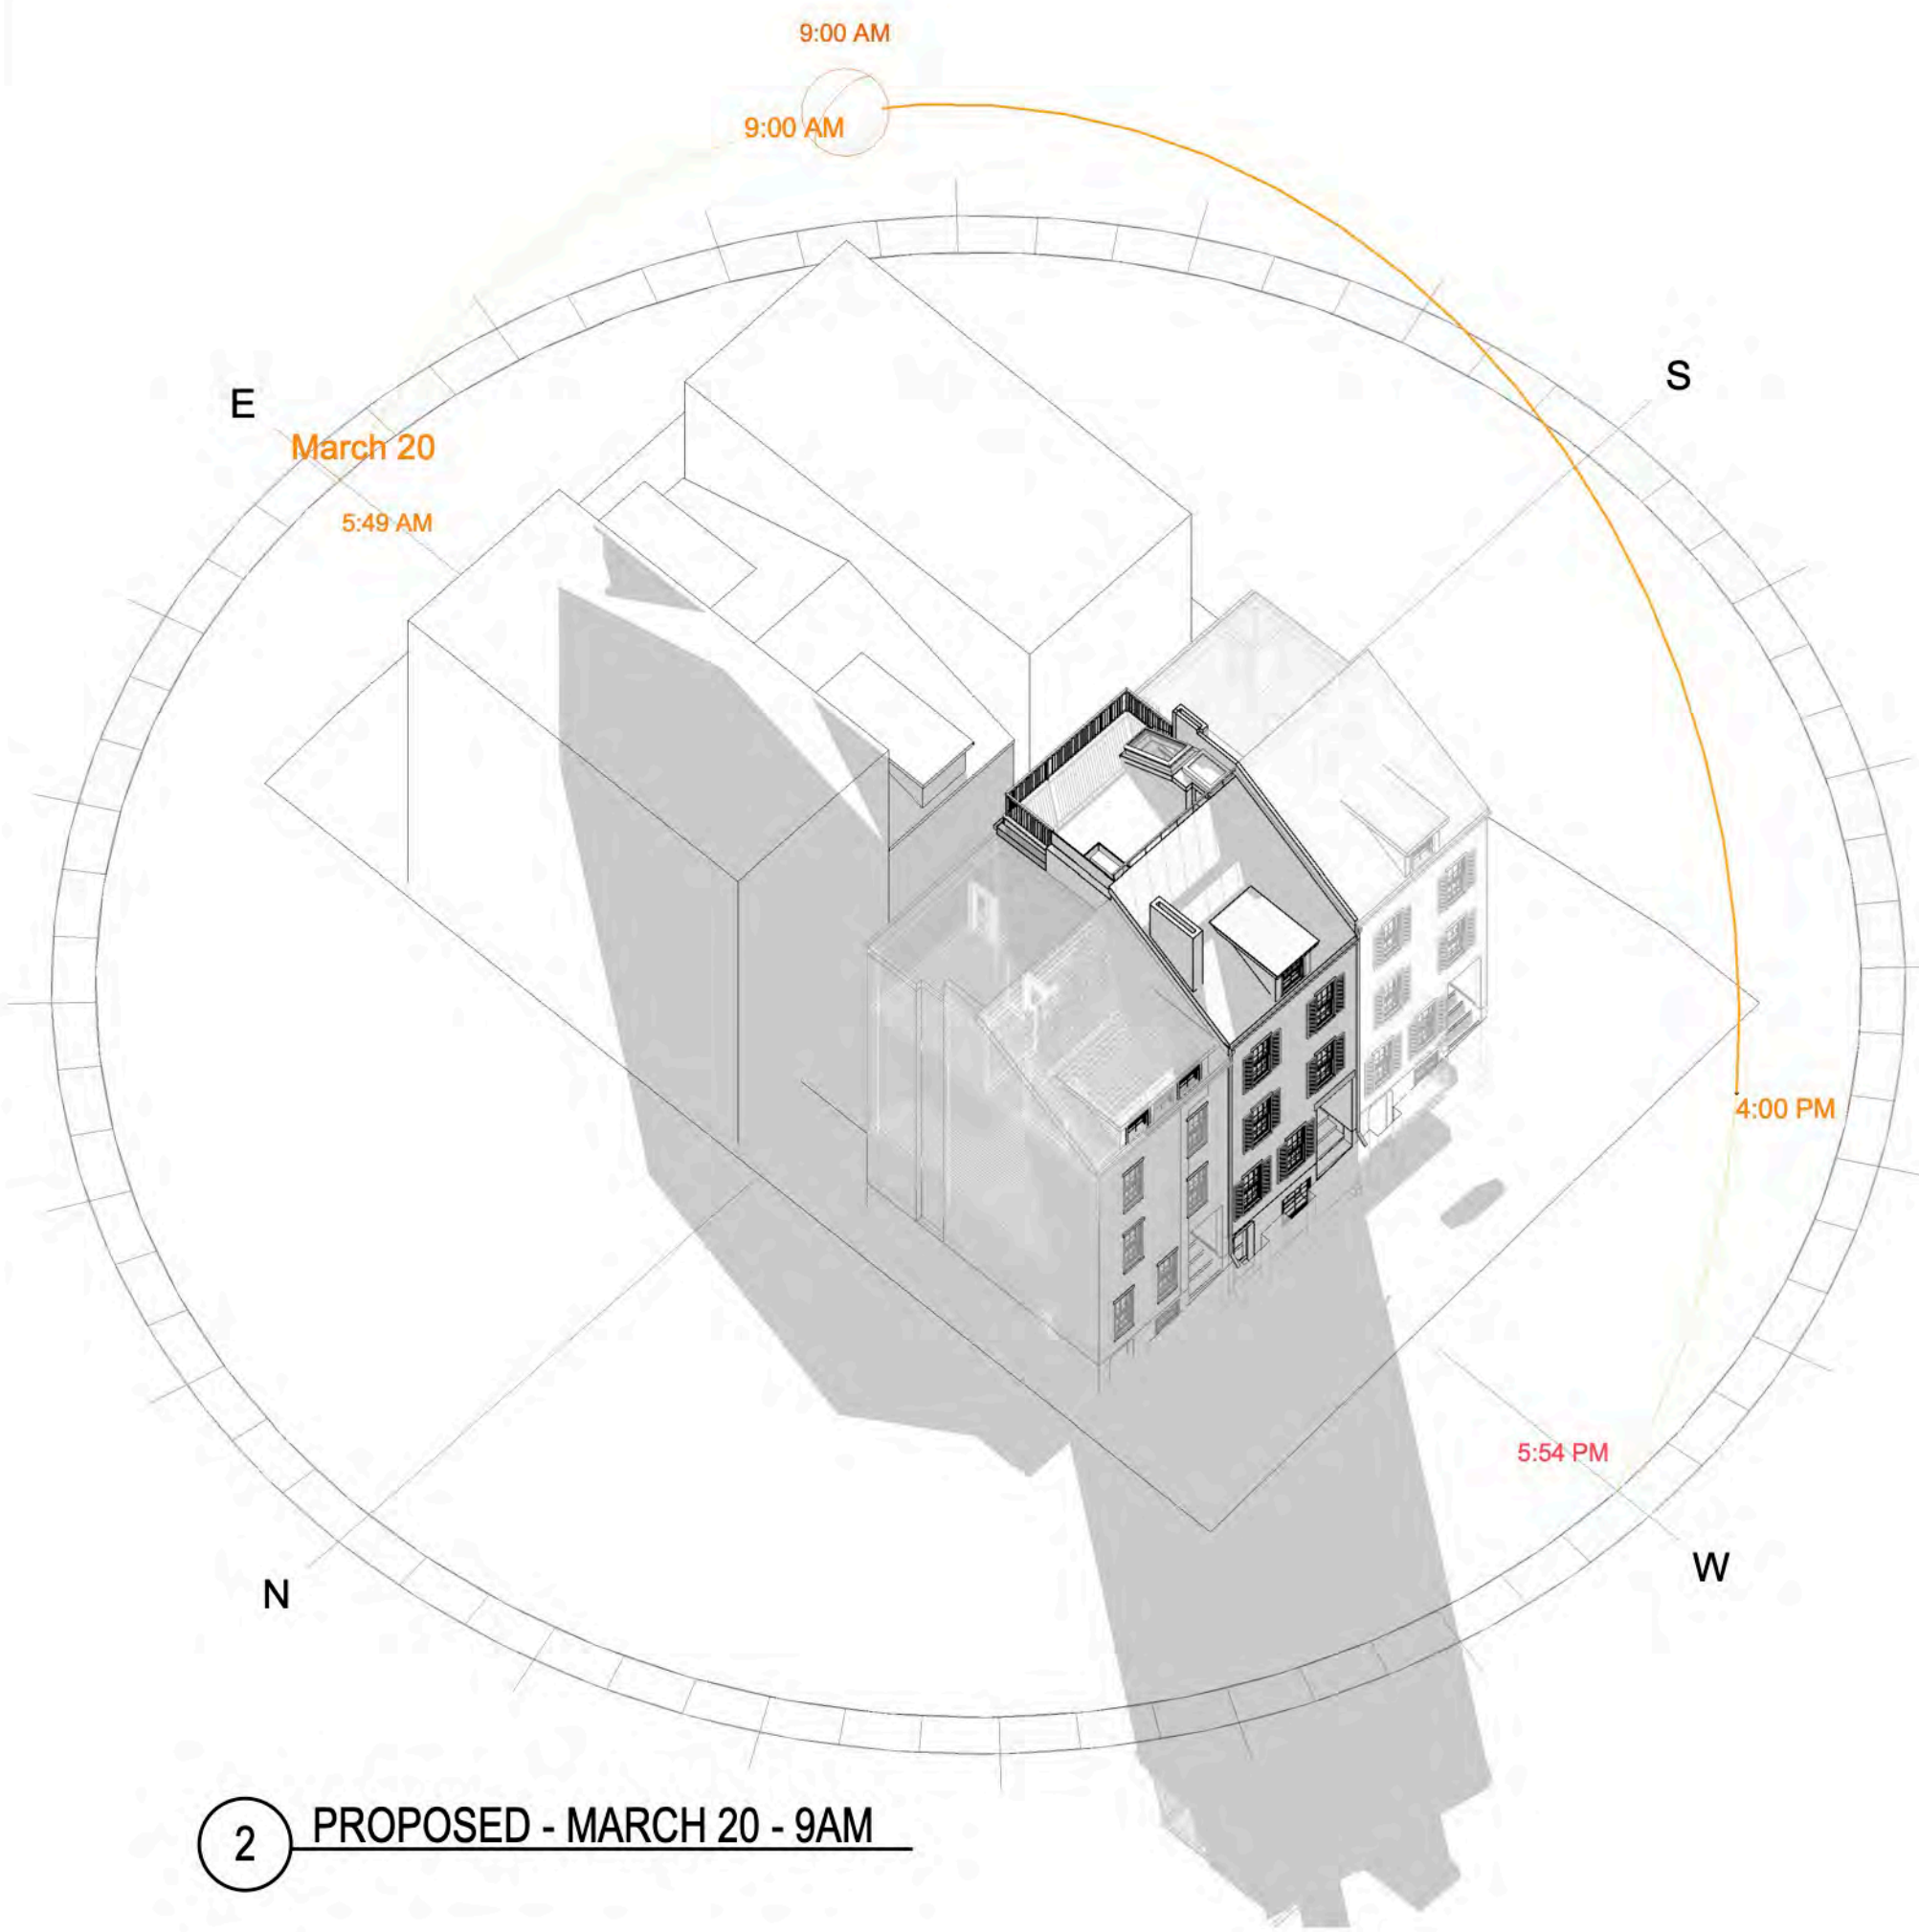


2 PROPOSED - MARCH 20 - 9AM

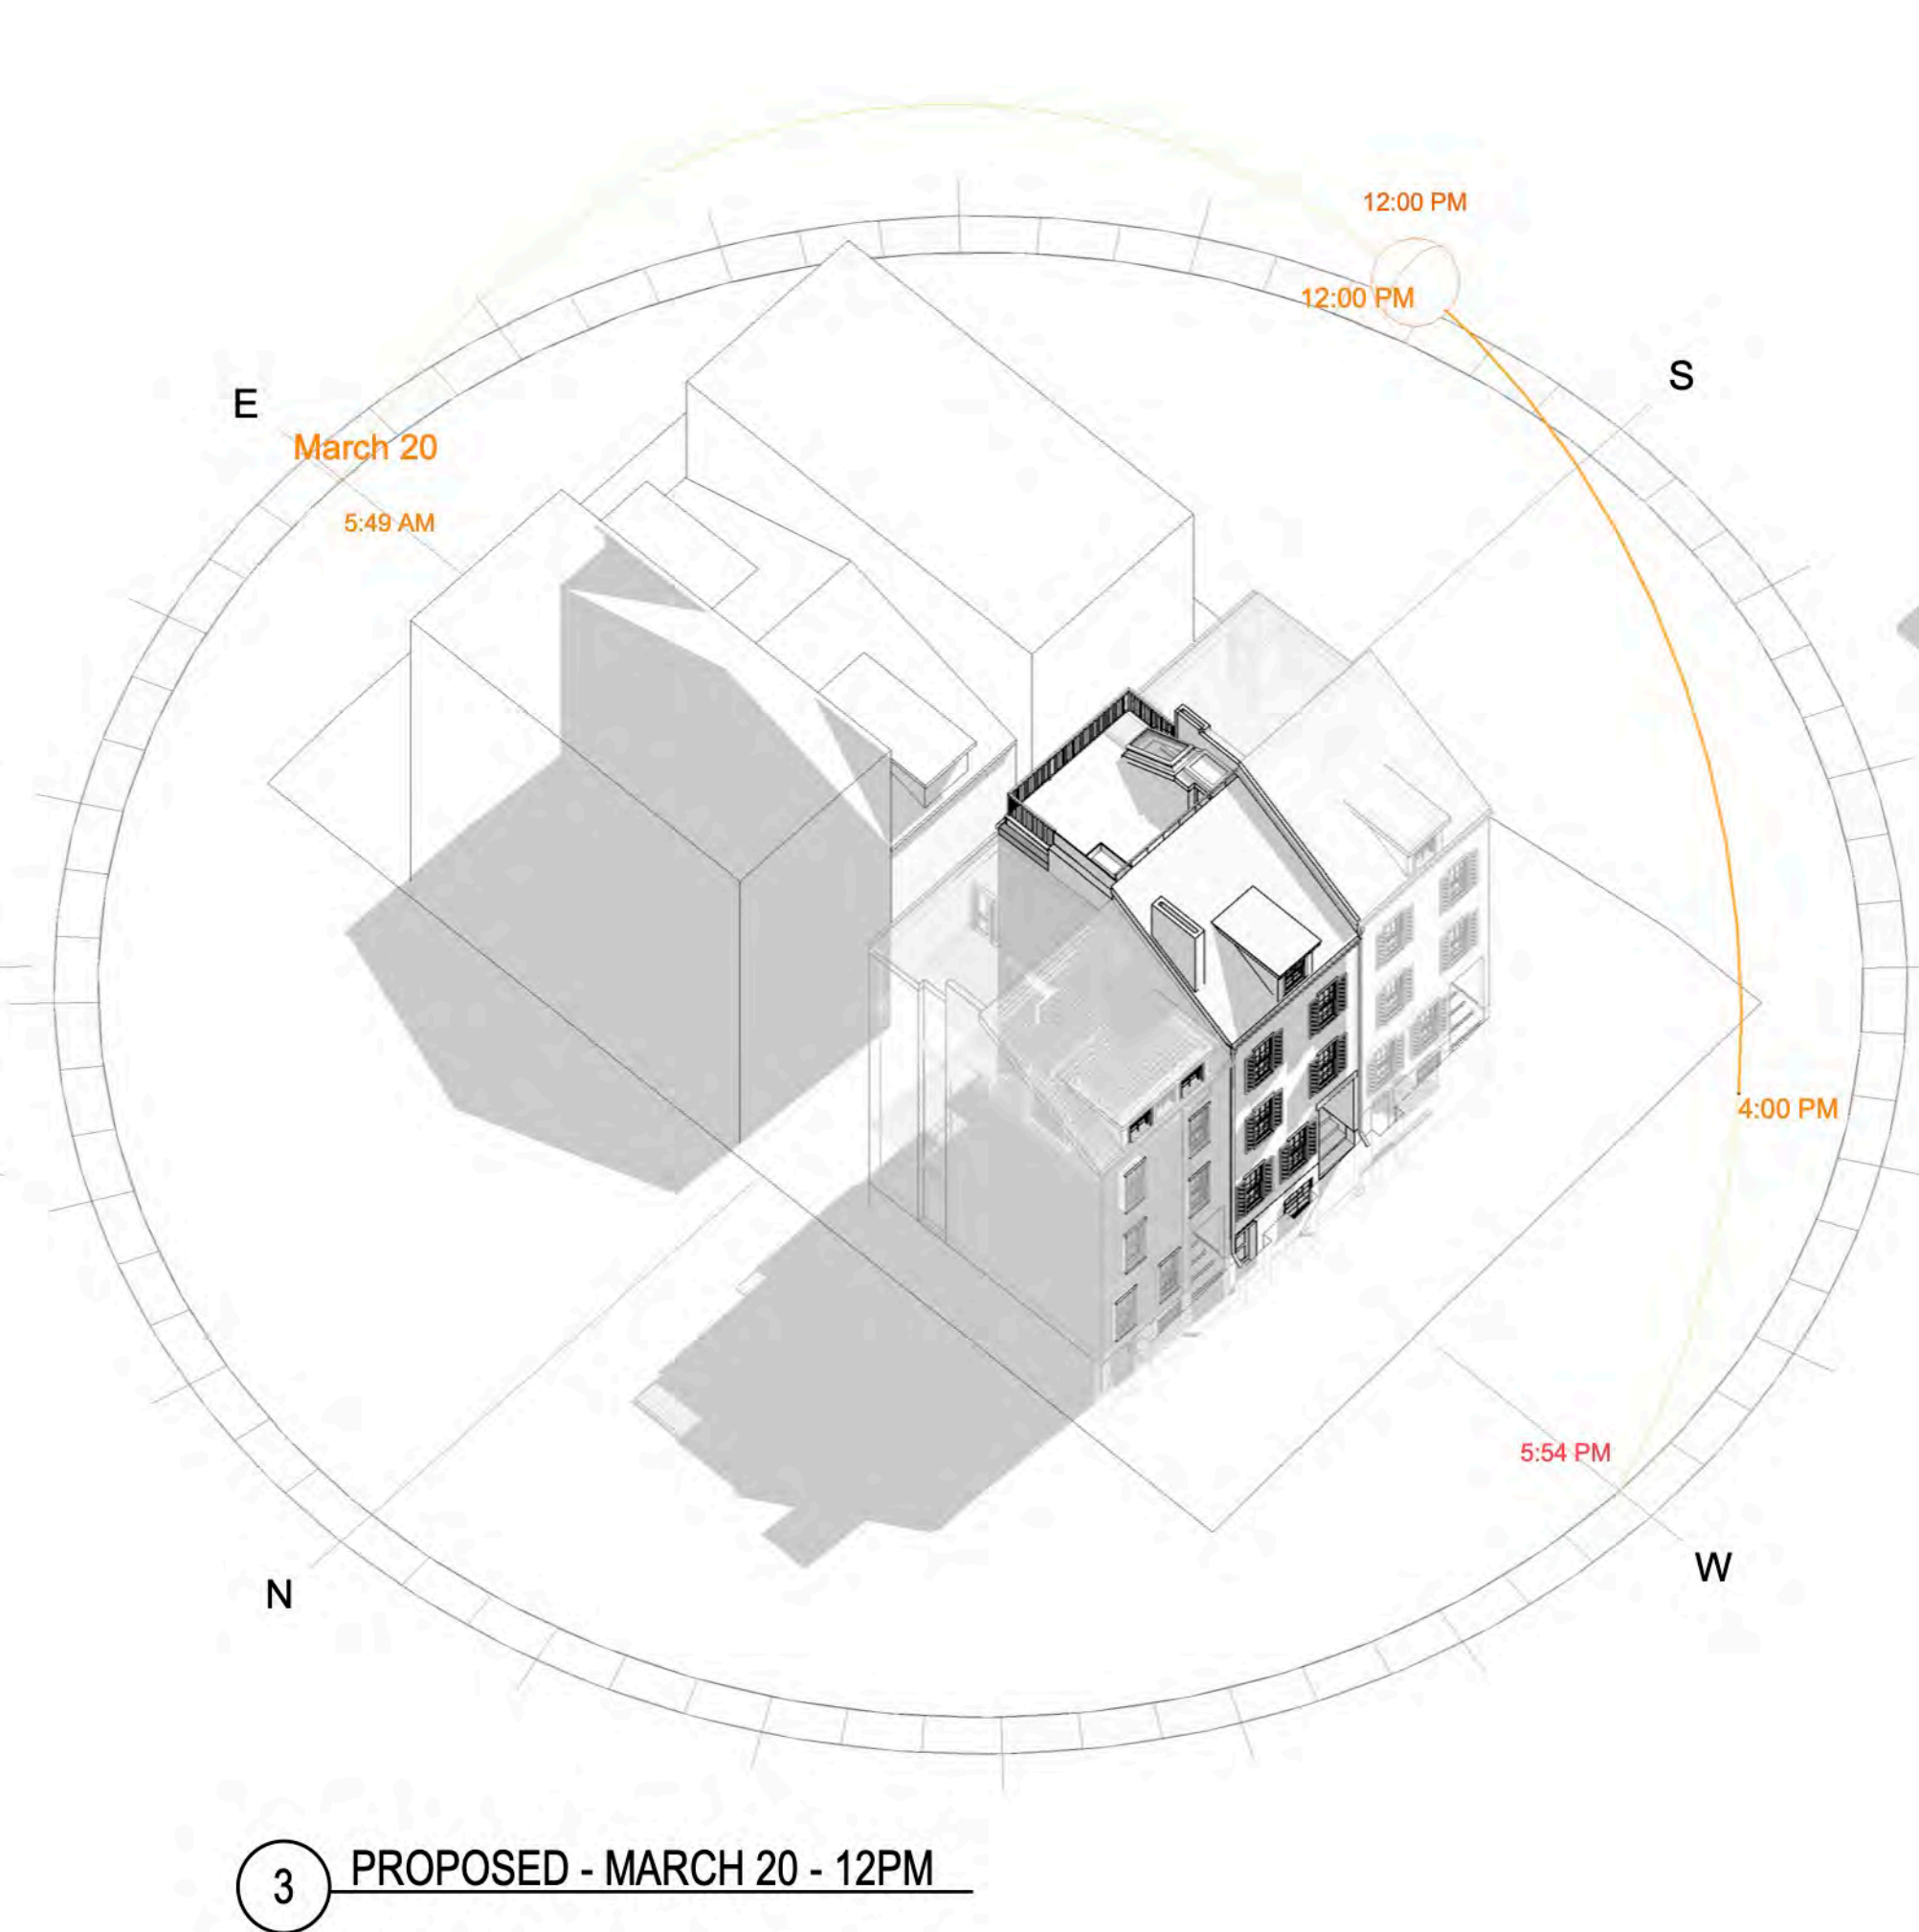


3 PROPOSED - MARCH 20 - 12PM

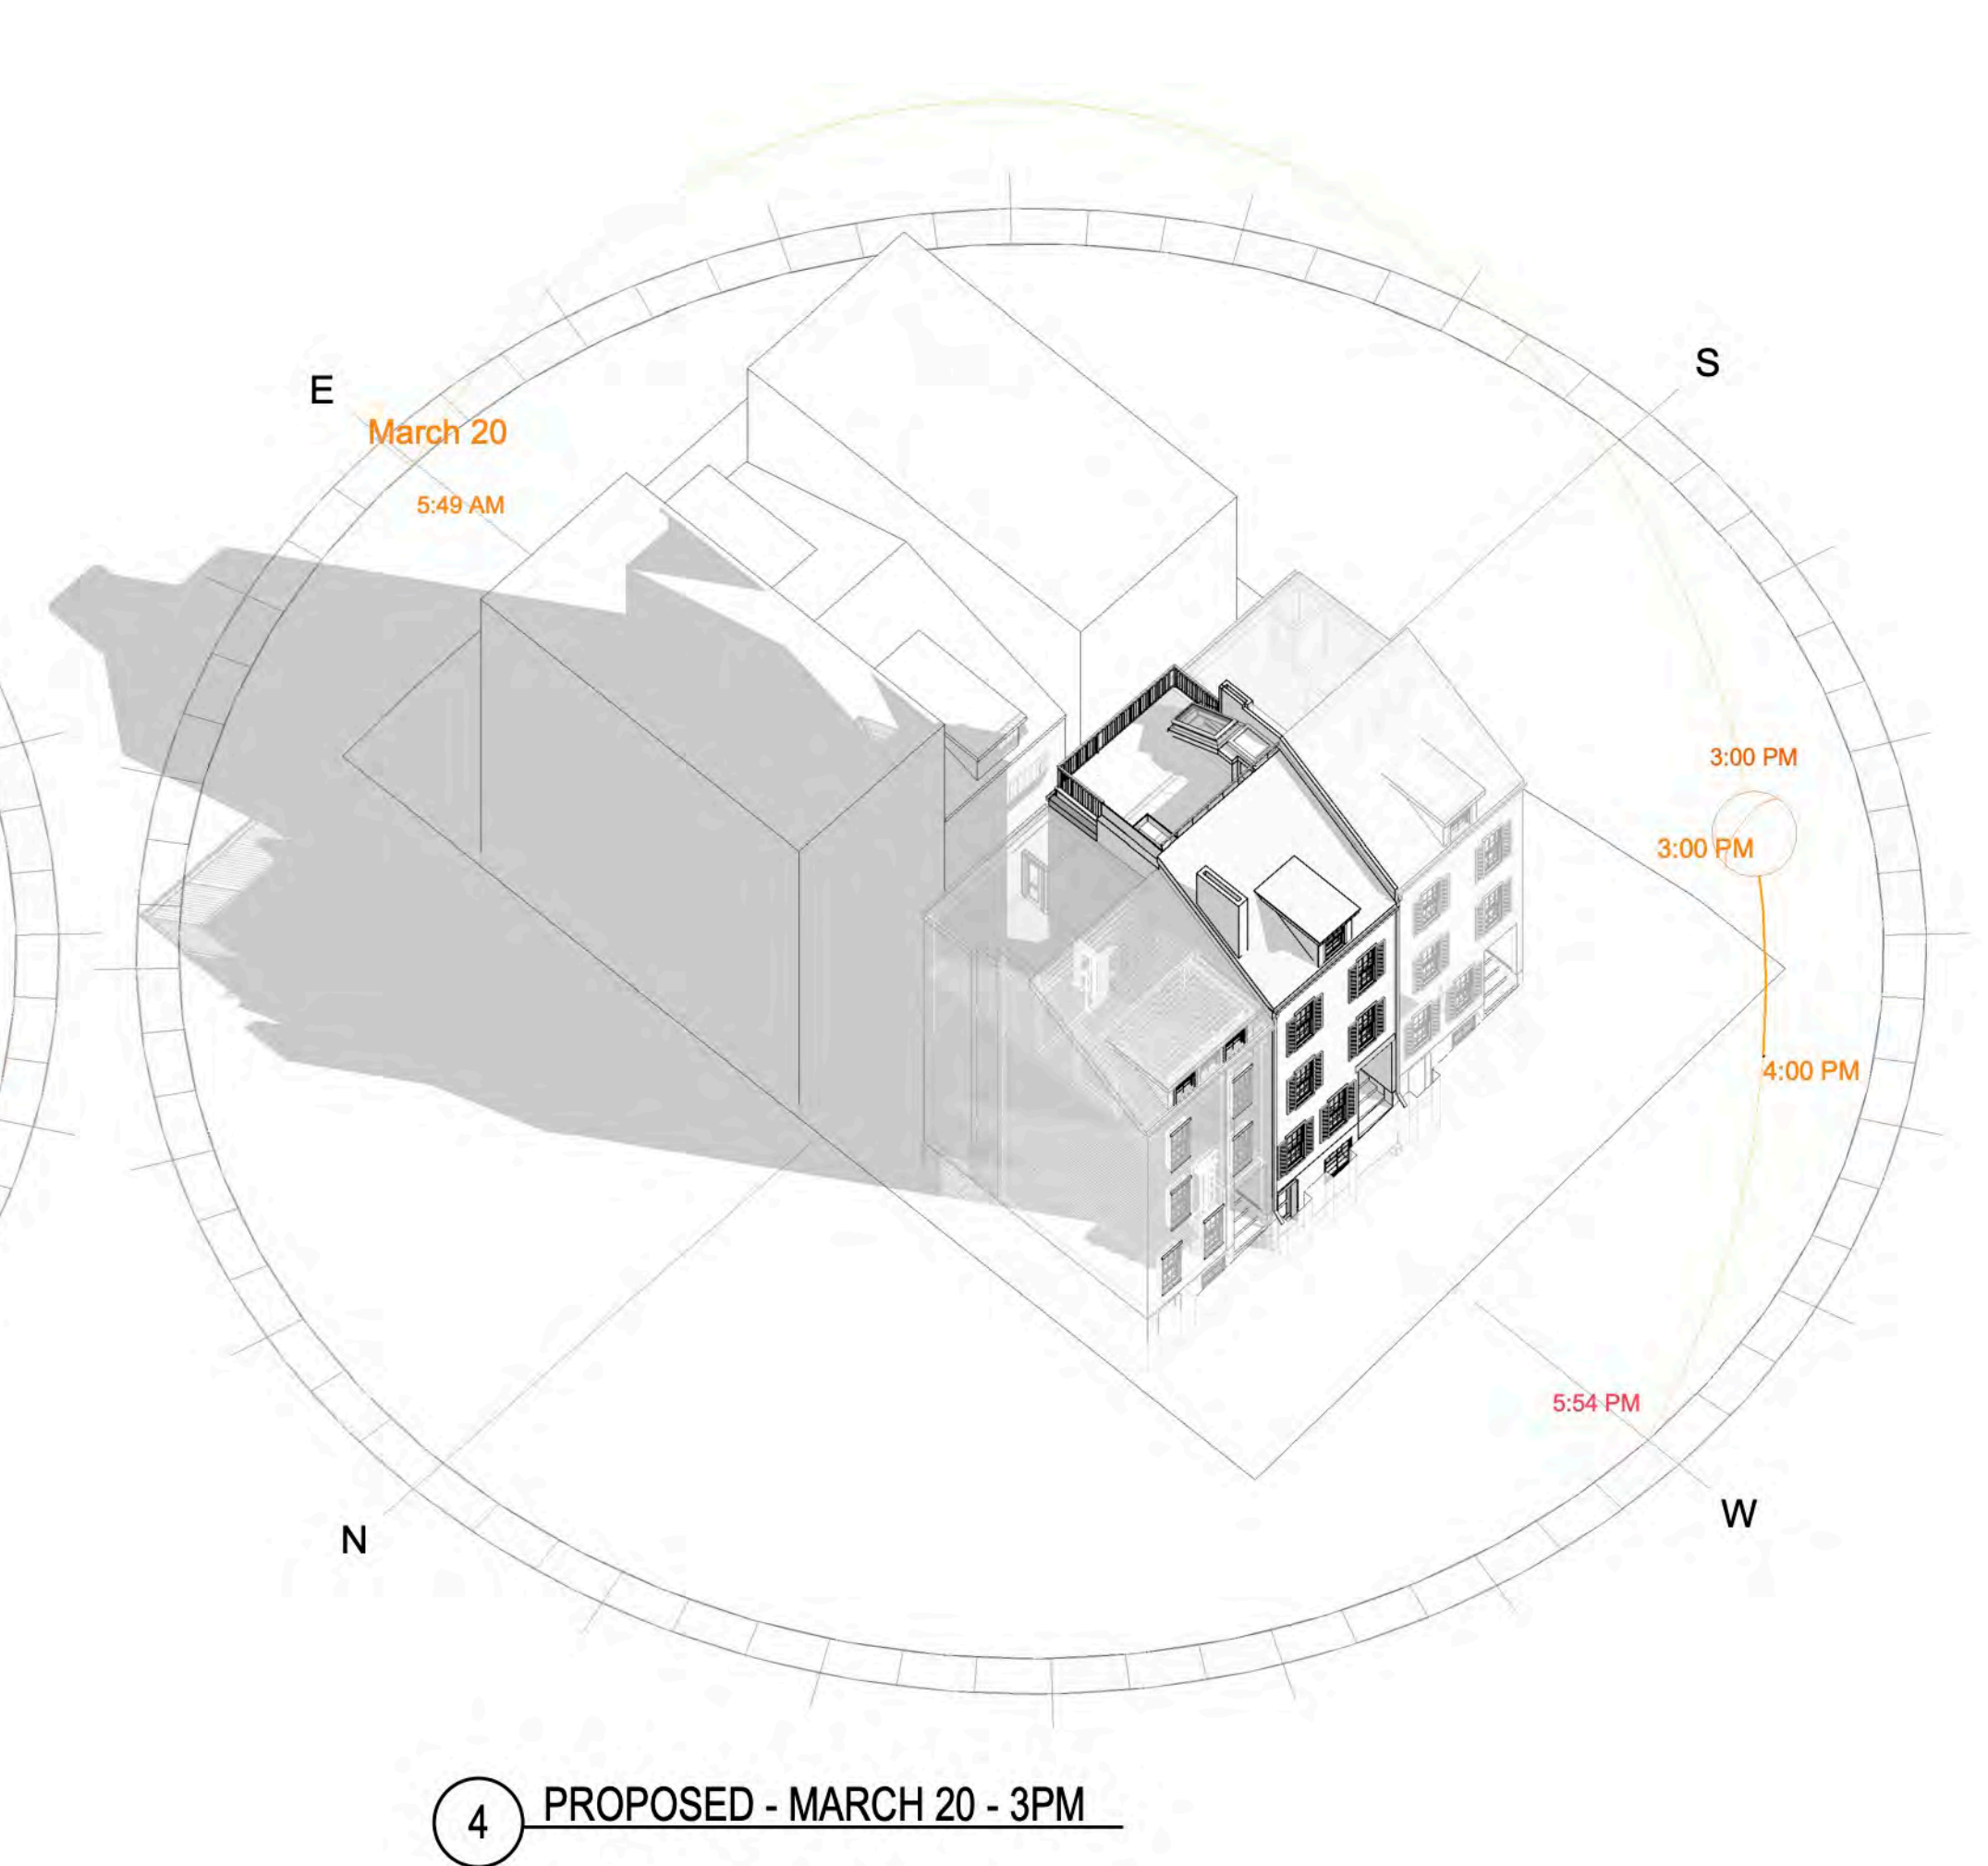


4 PROPOSED - MARCH 20 - 3PM

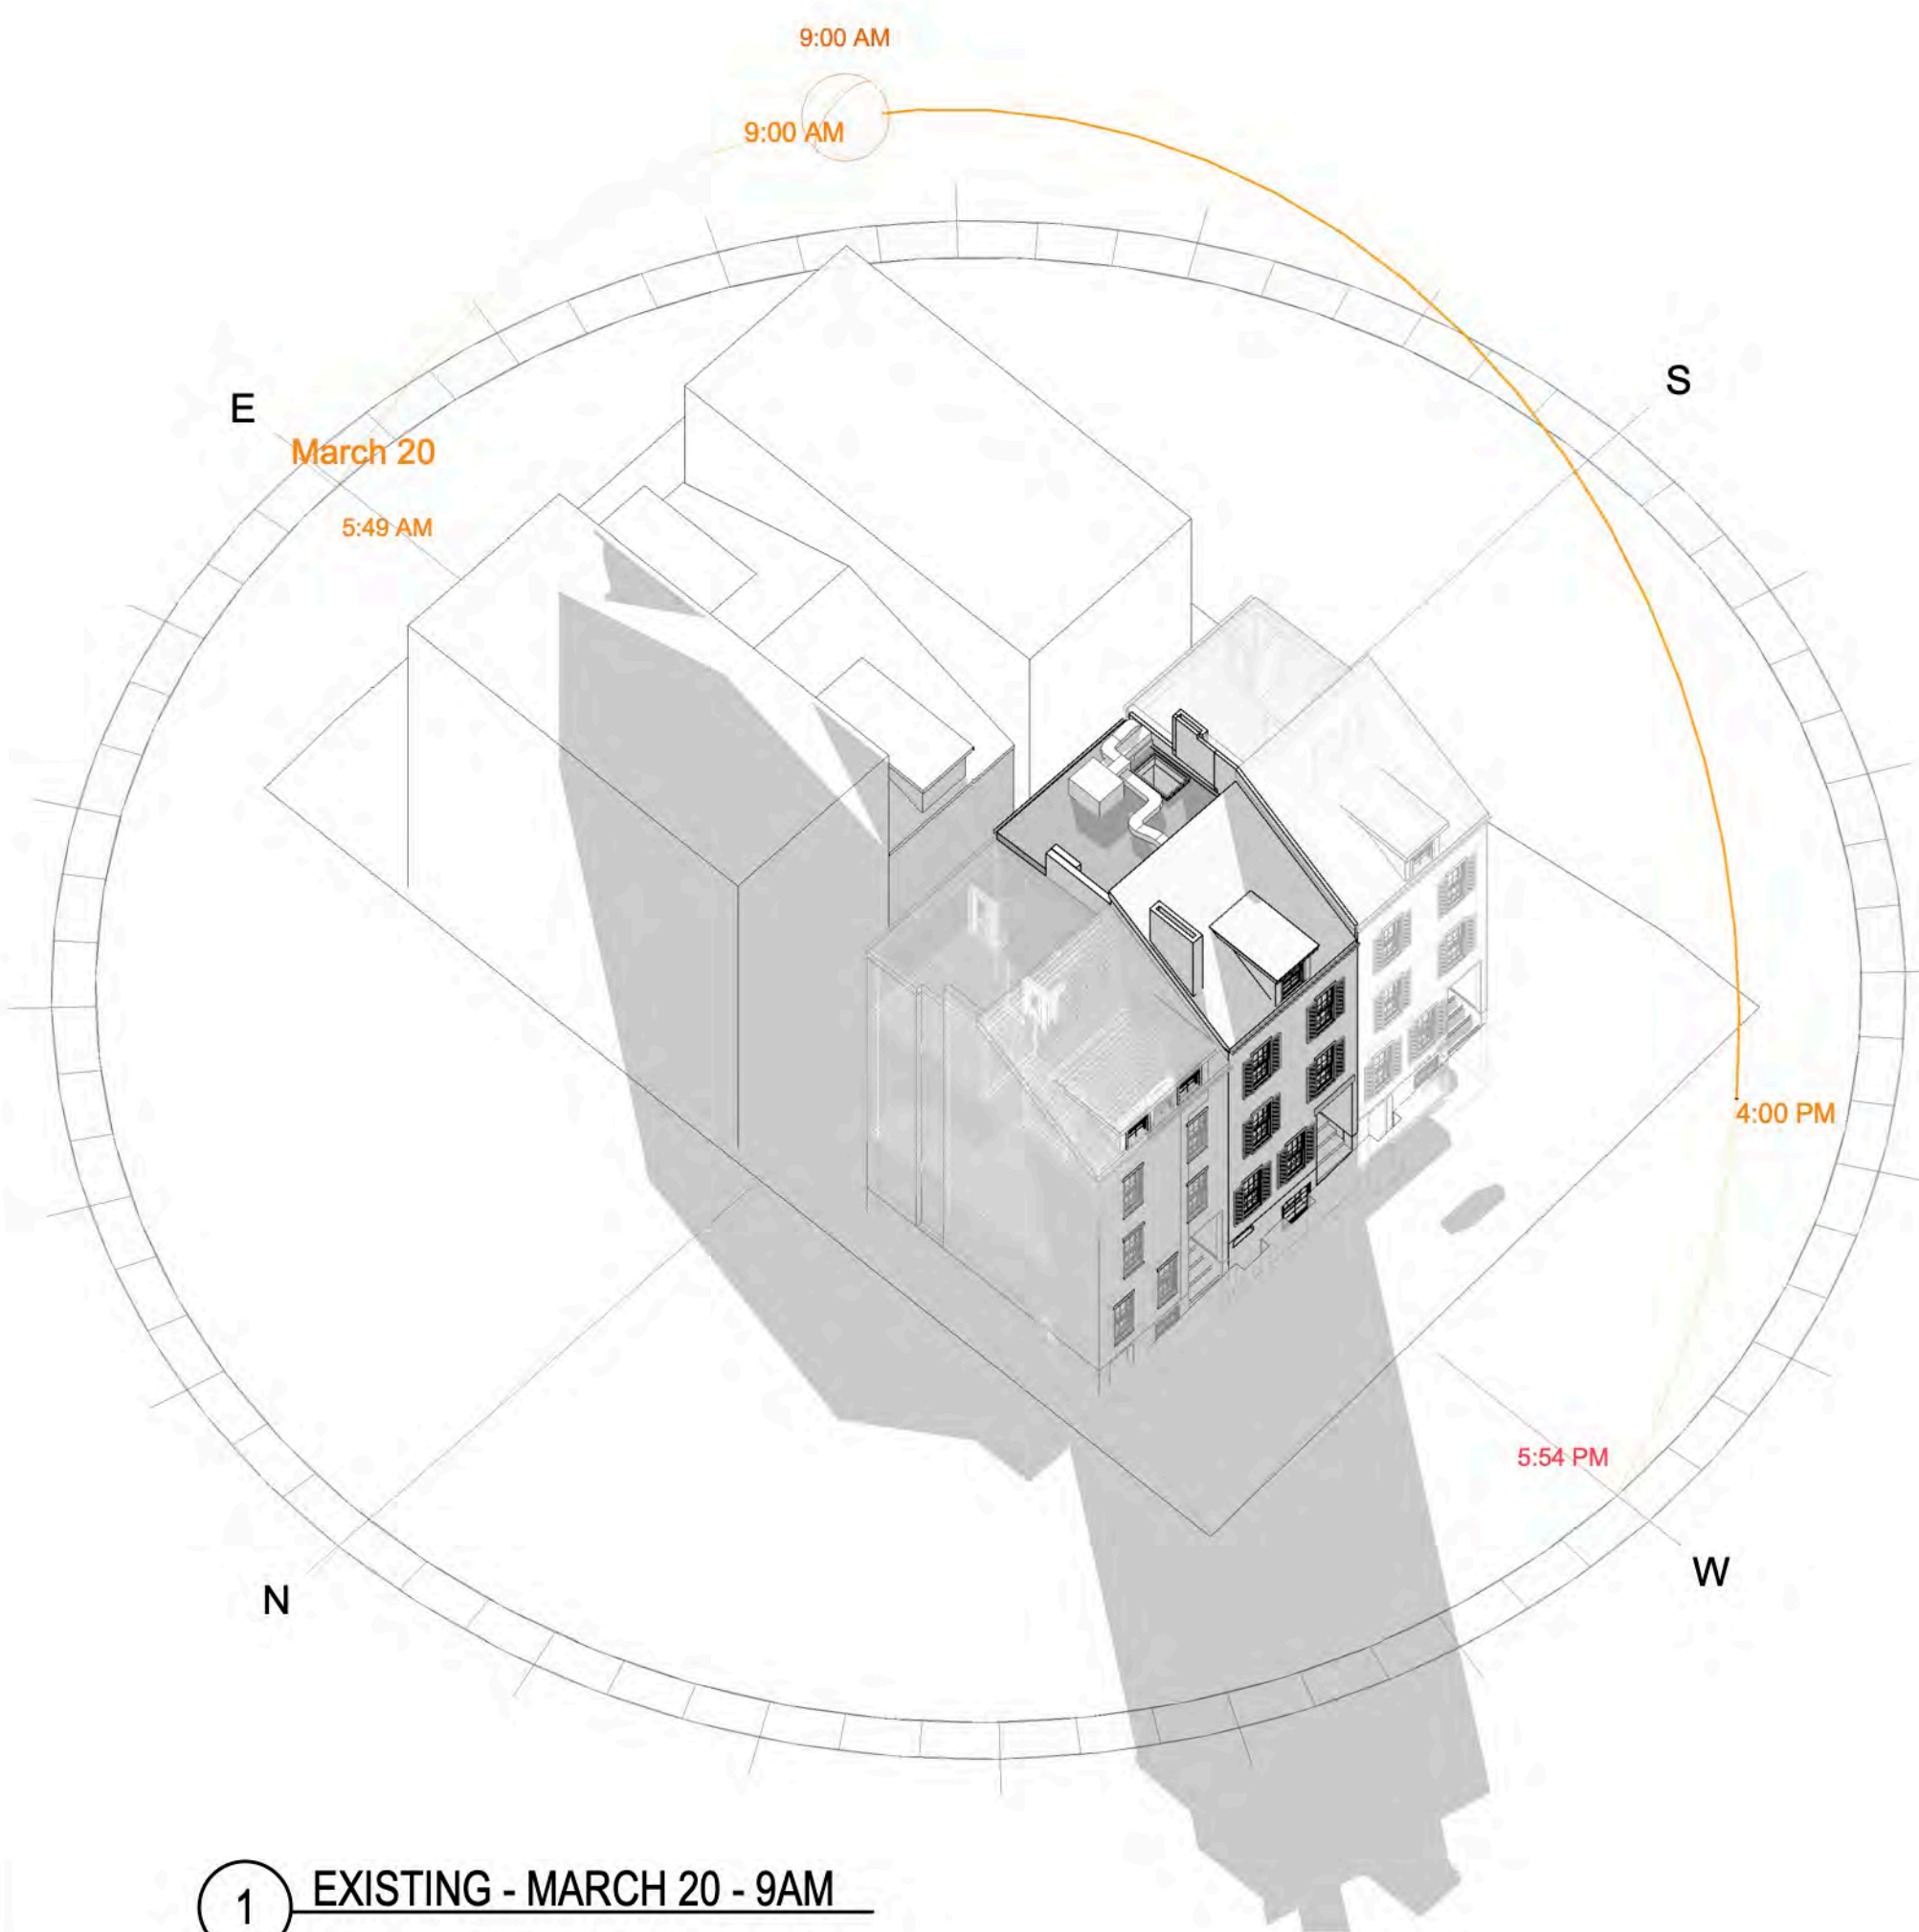

1 EXISTING - MARCH 20 - 9AM

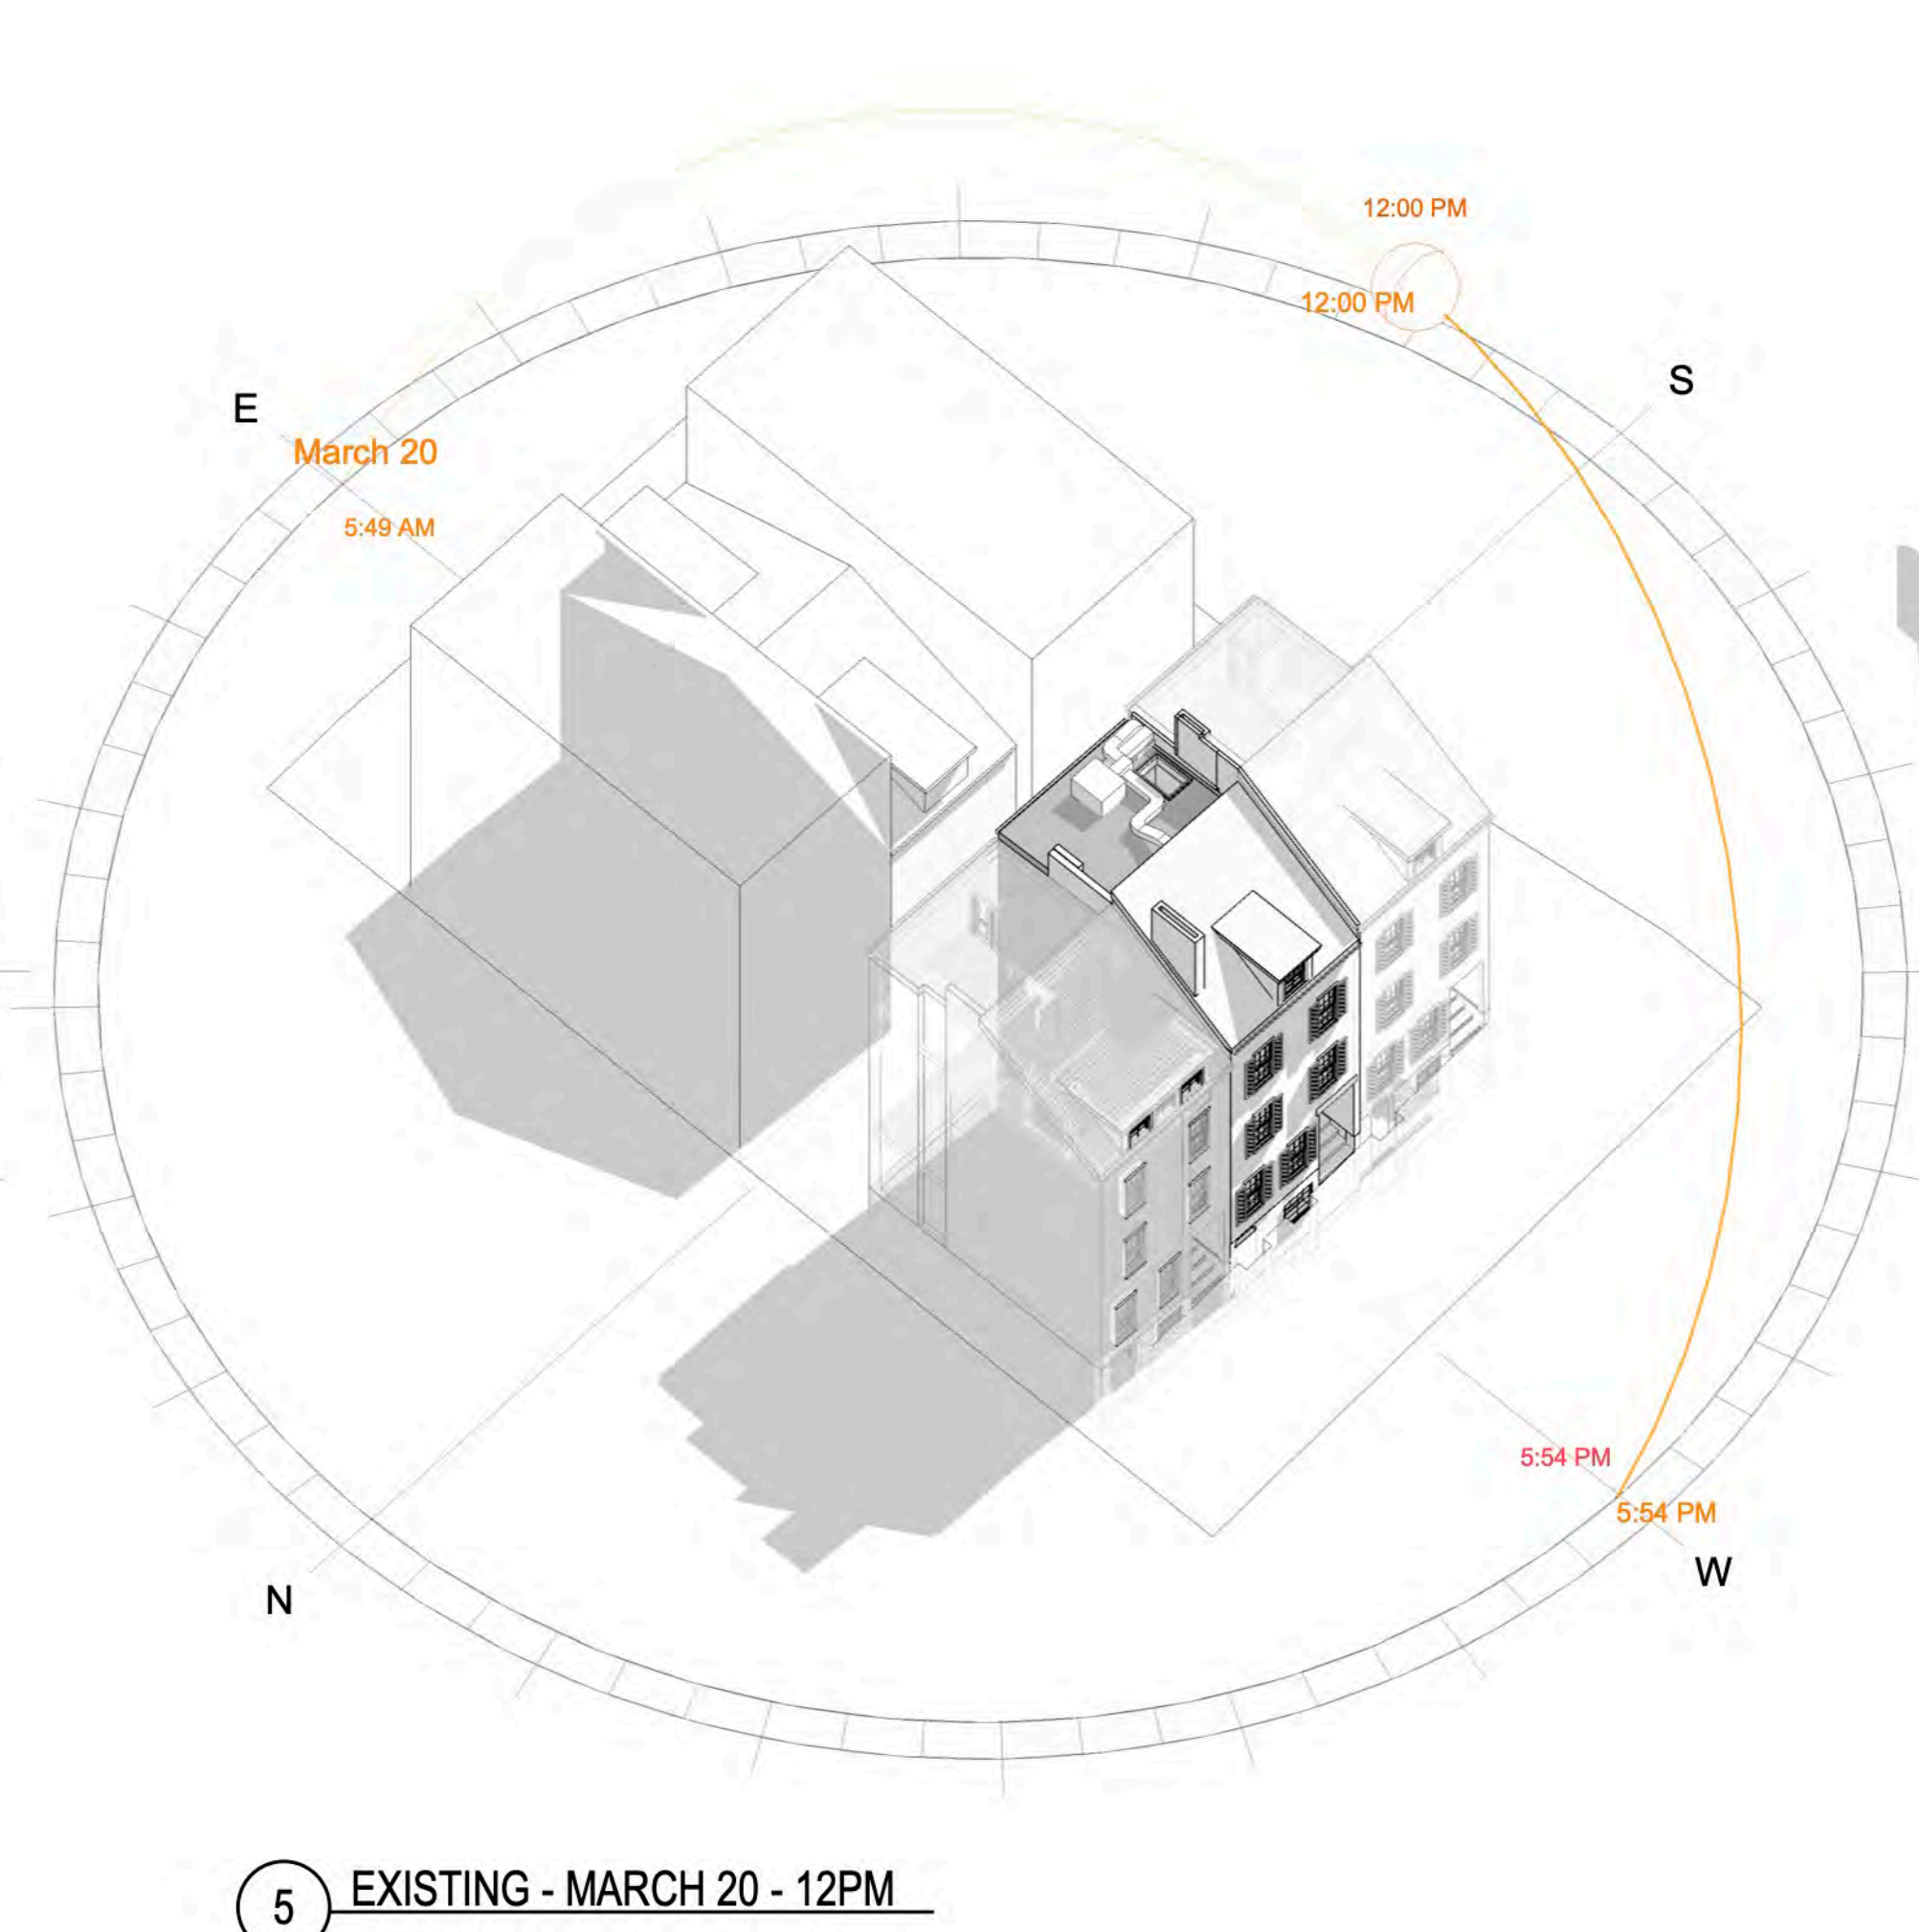

5 EXISTING - MARCH 20 - 12PM

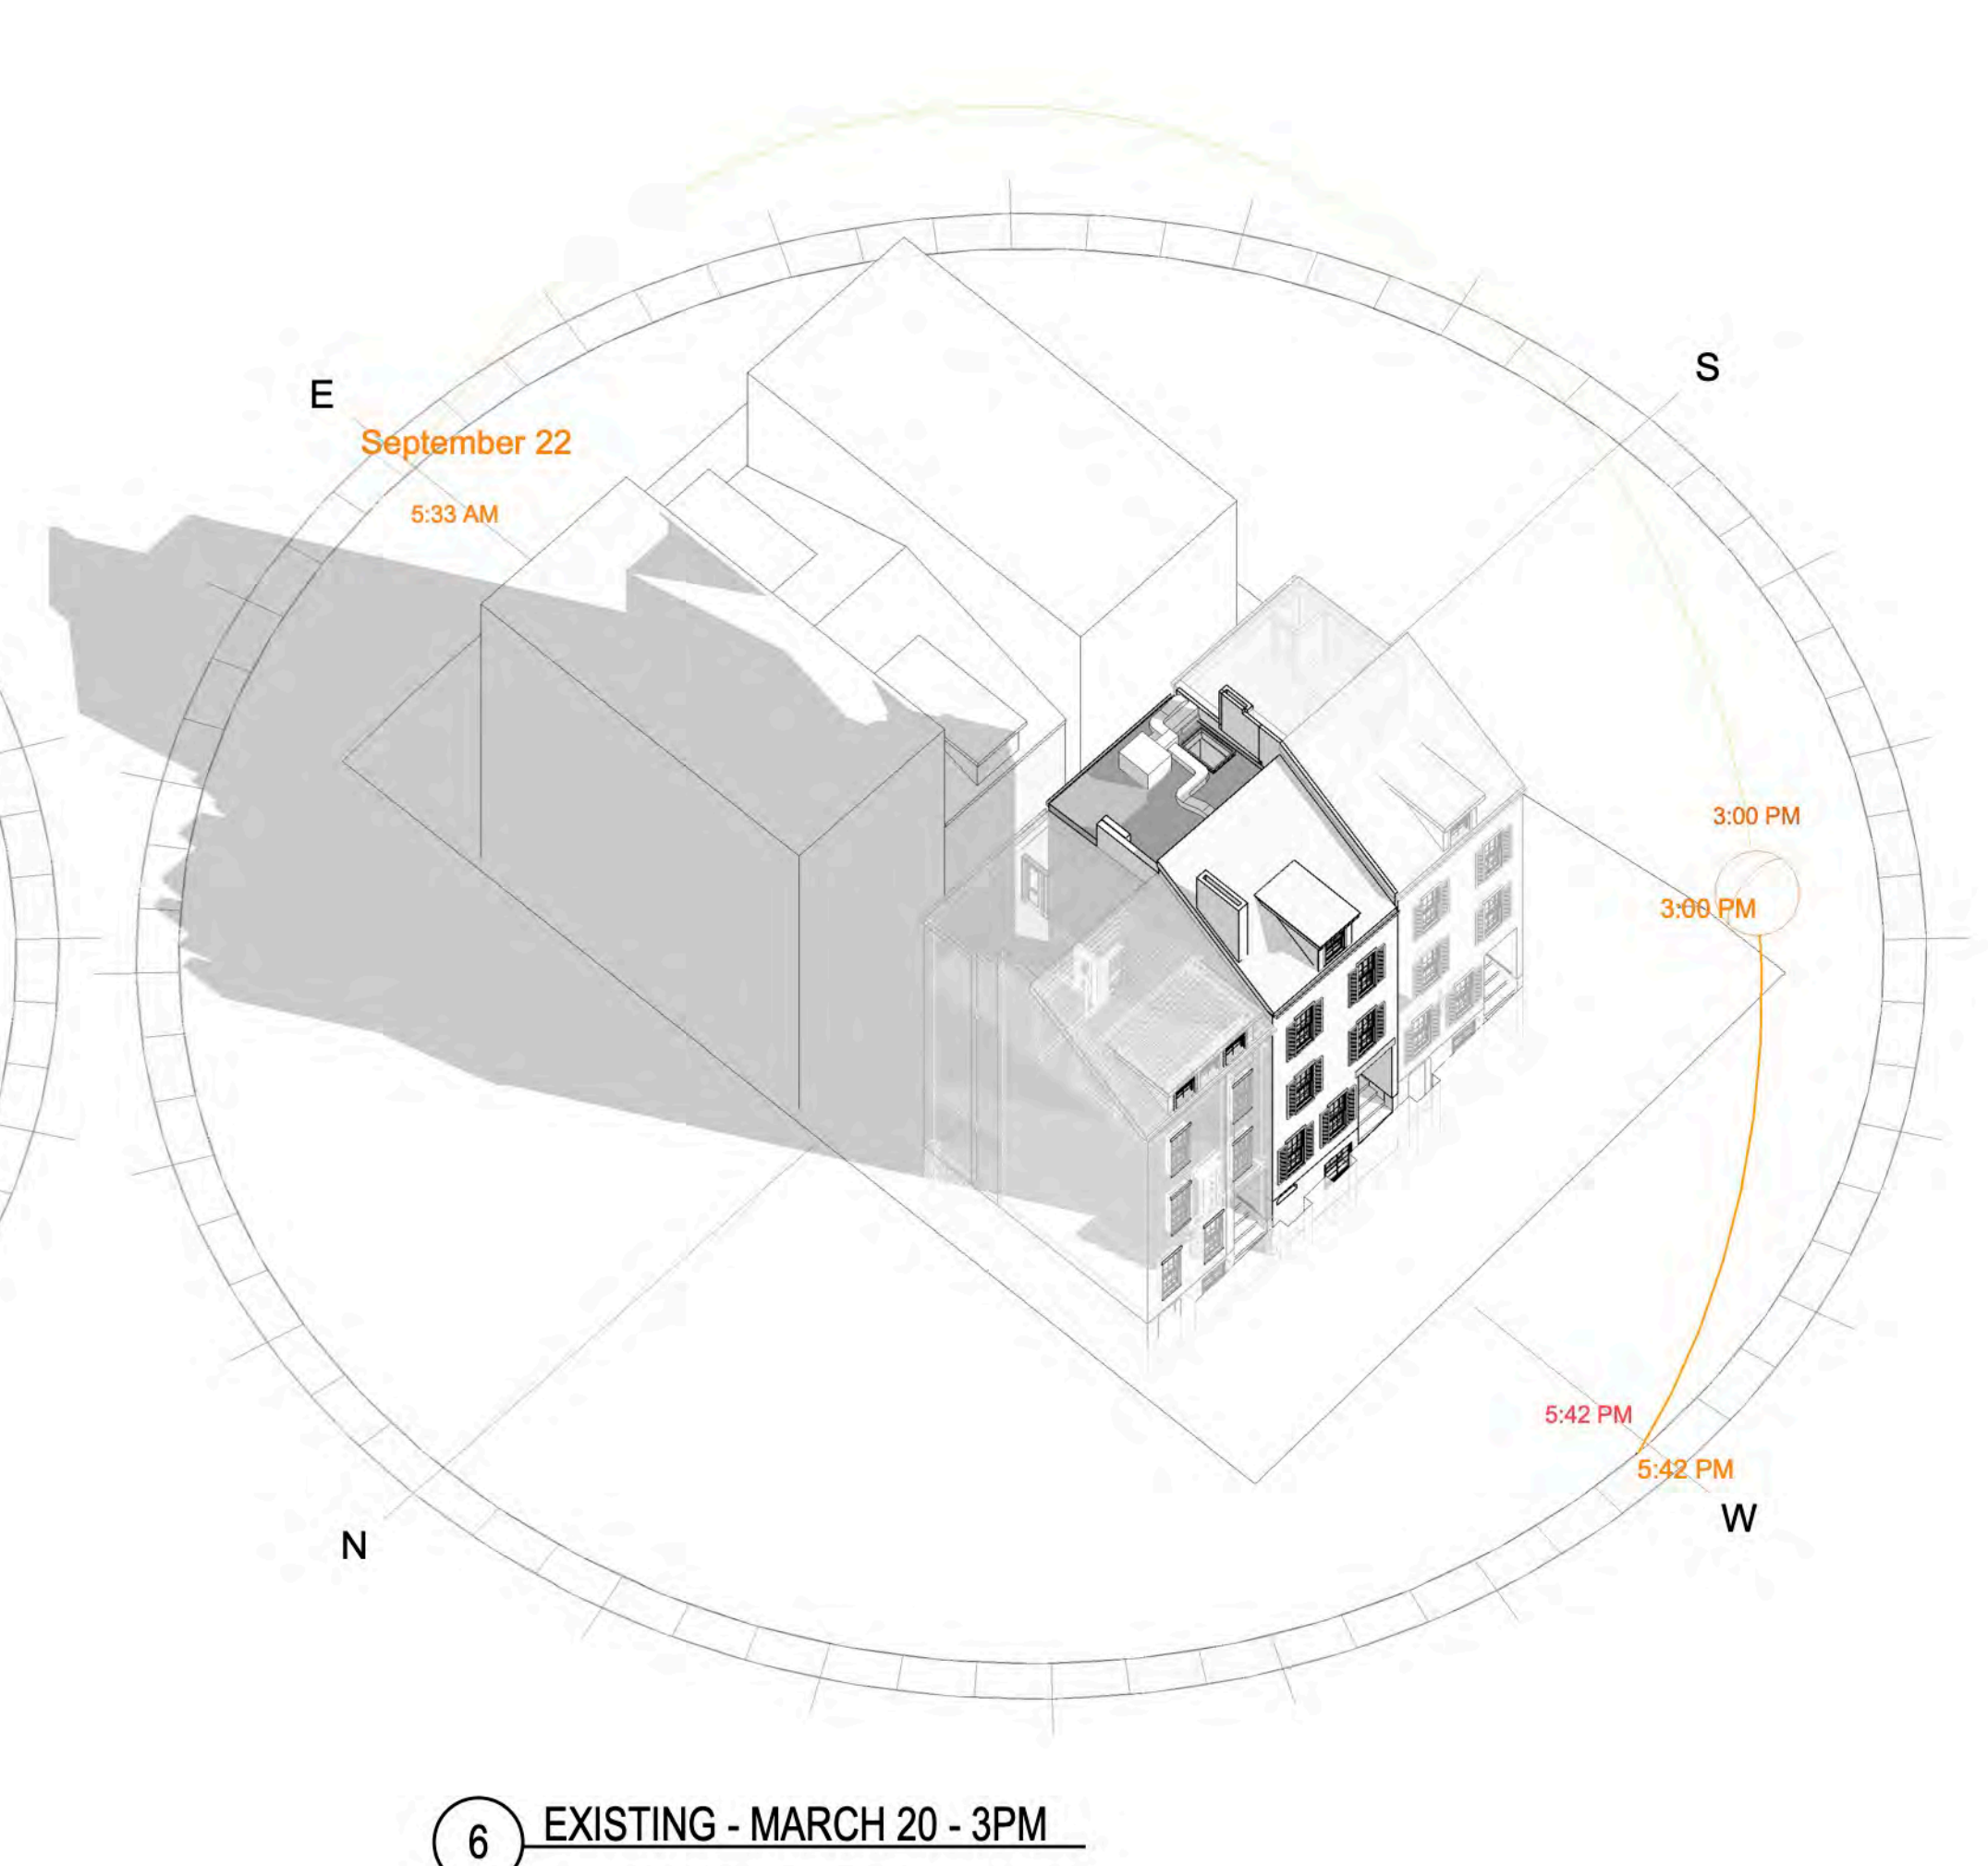

6 EXISTING - MARCH 20 - 3PM



Timothy Burke
ARCHITECTURE
142 BERKELEY STREET, BOSTON MASSACHUSETTS 02116
P: 617.266.1116 | W: timothyburke.net | F: 617.266.1116


Date:	REV.	DATE	DESCRIPTION

PROJECT STATUS


SOLAR STUDIES SPRING
EQUINOX

42 Irving Street, Boston MA
02114


SK1.1

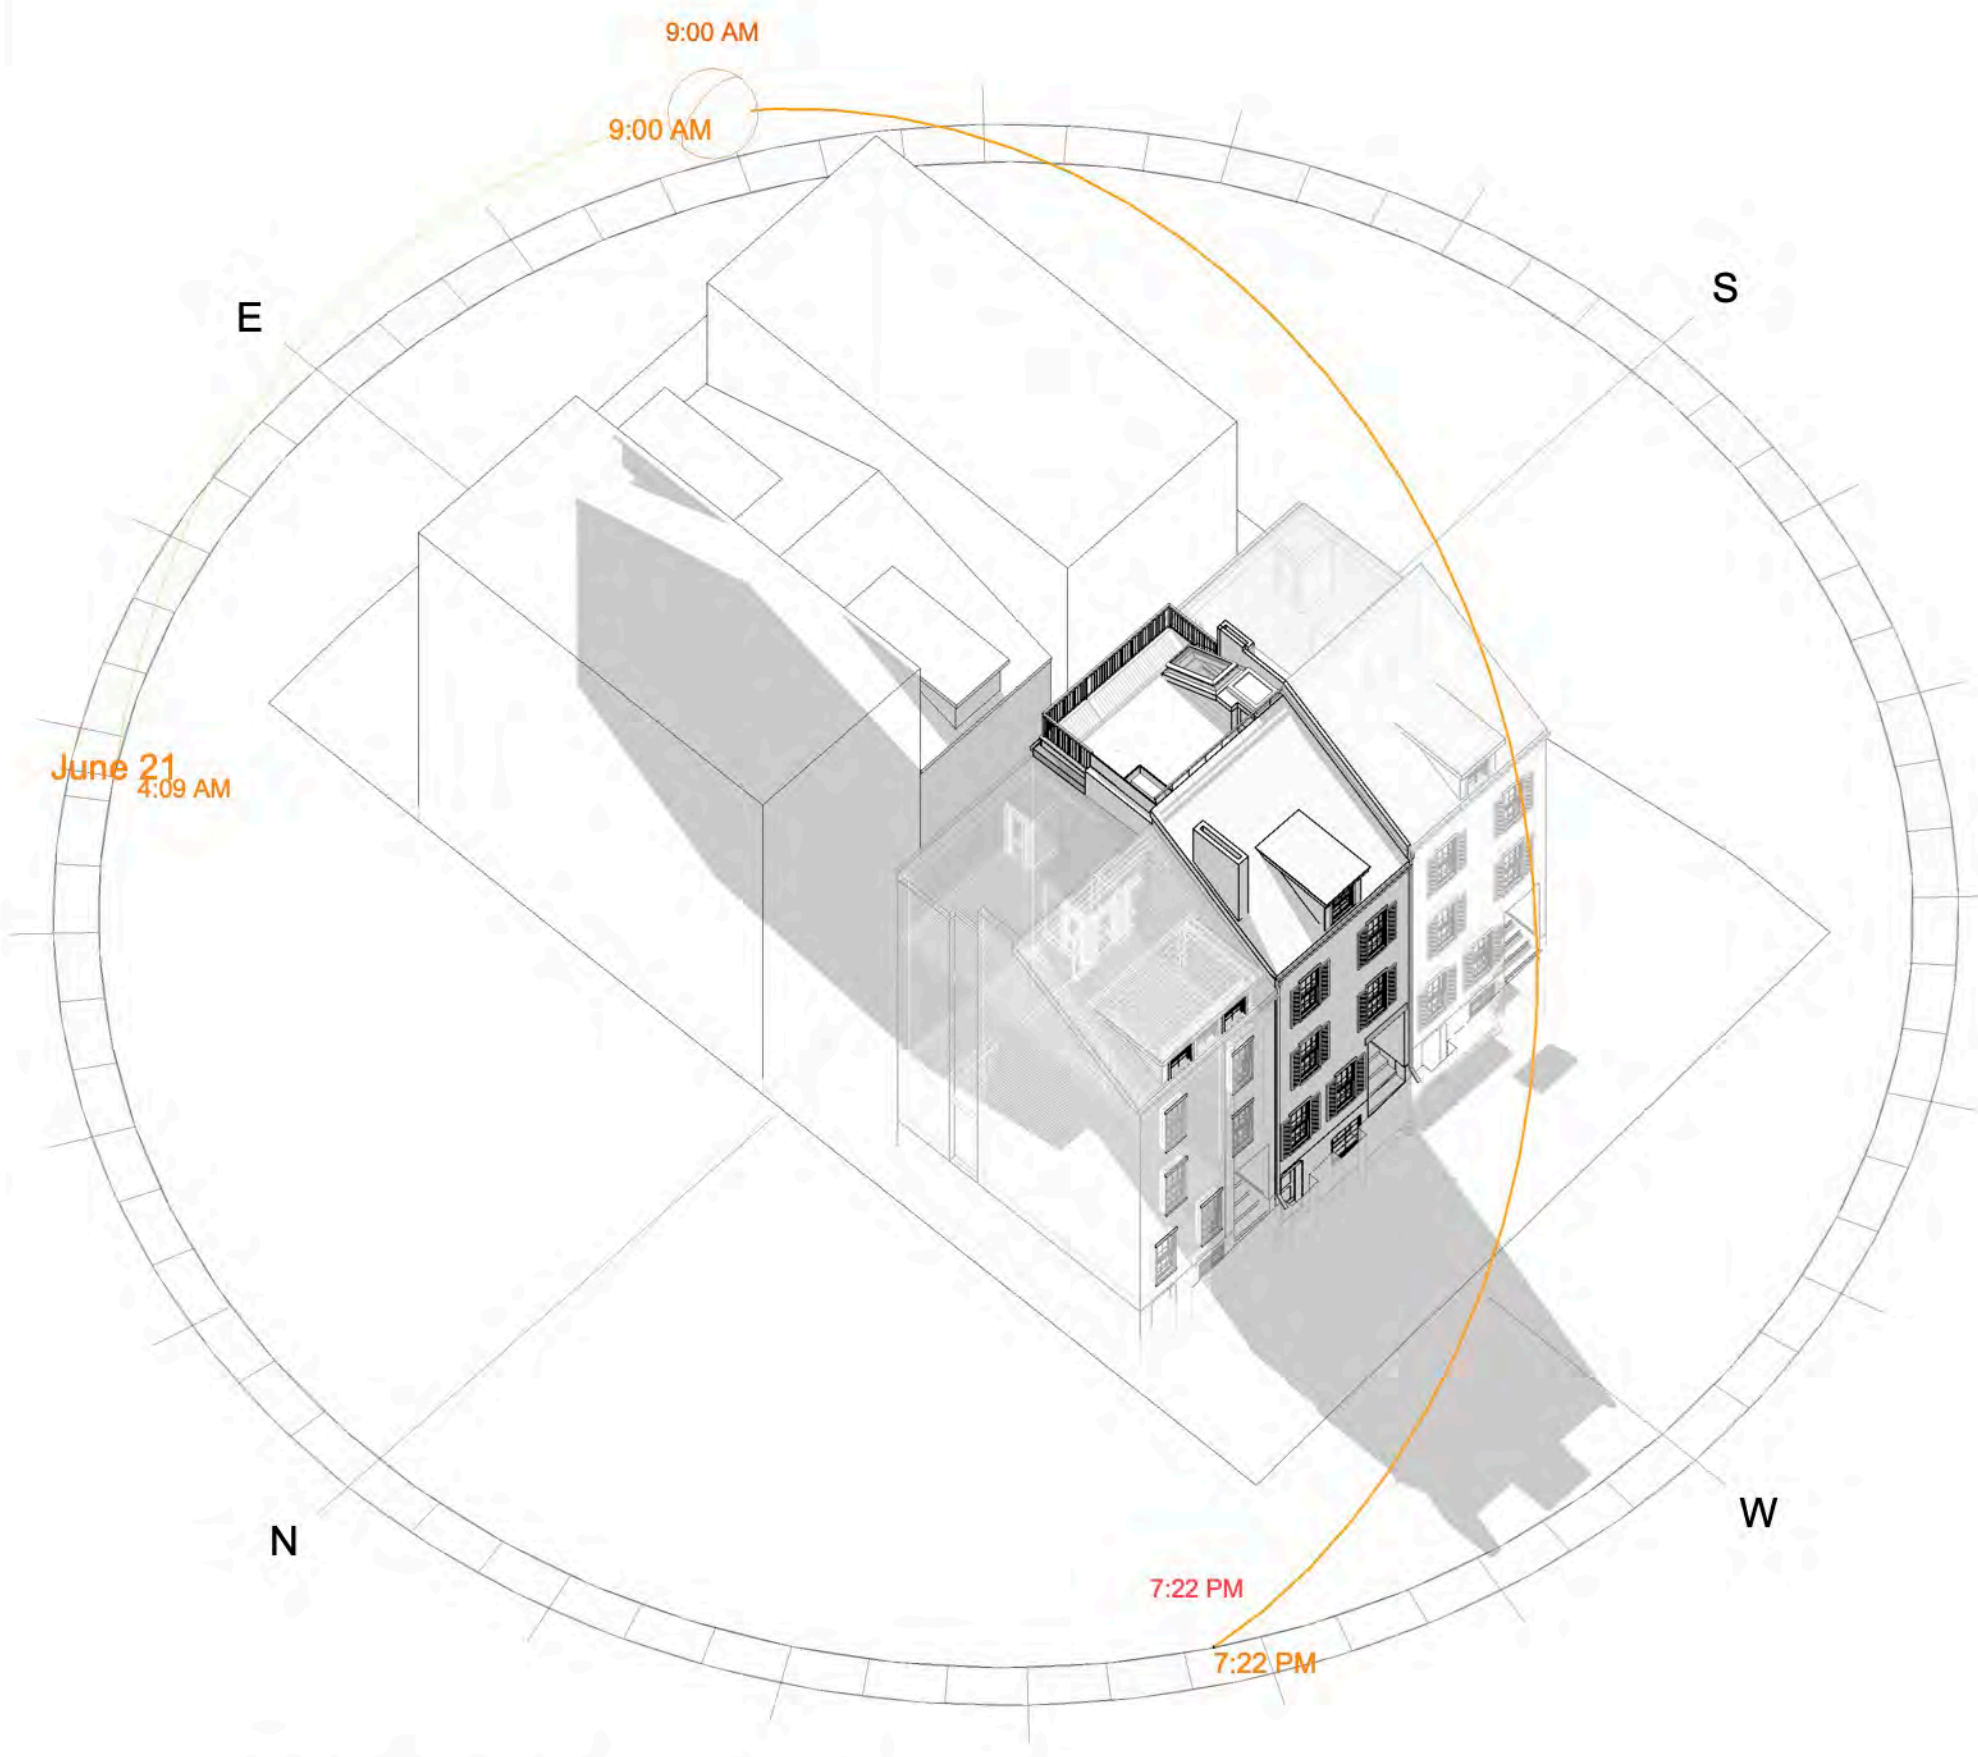


1 PROPOSED - JUNE 21- 9AM

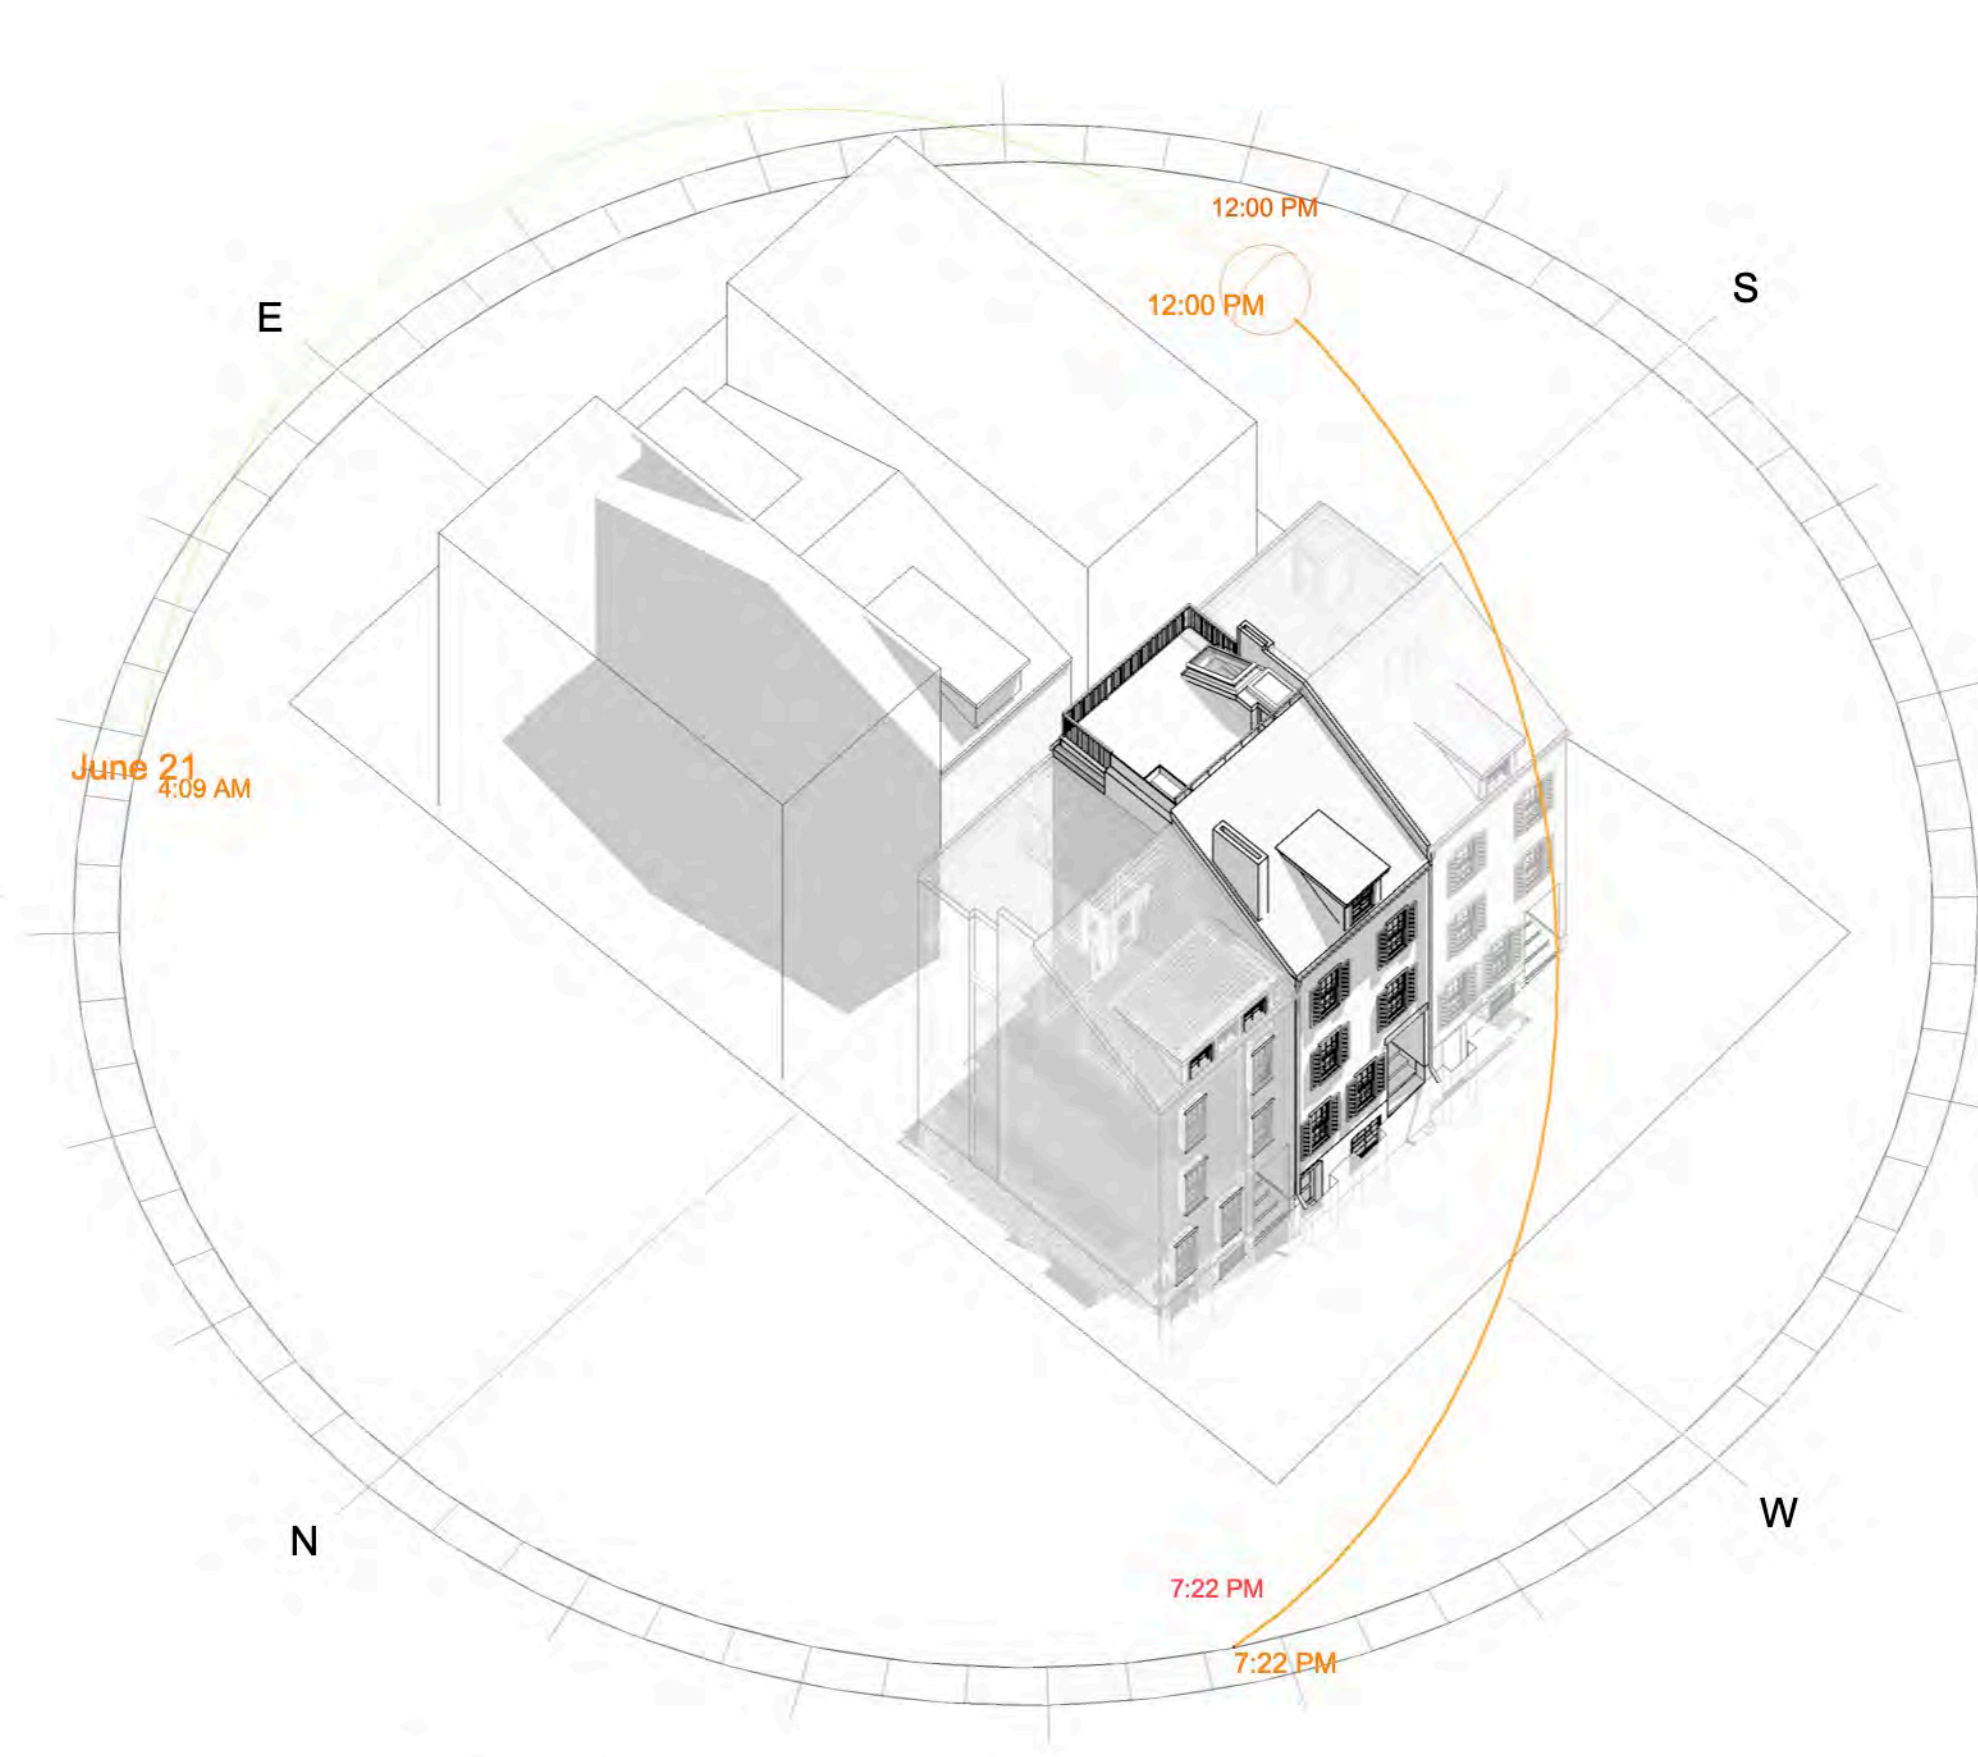


3 PROPOSED - JUNE 21- 12PM

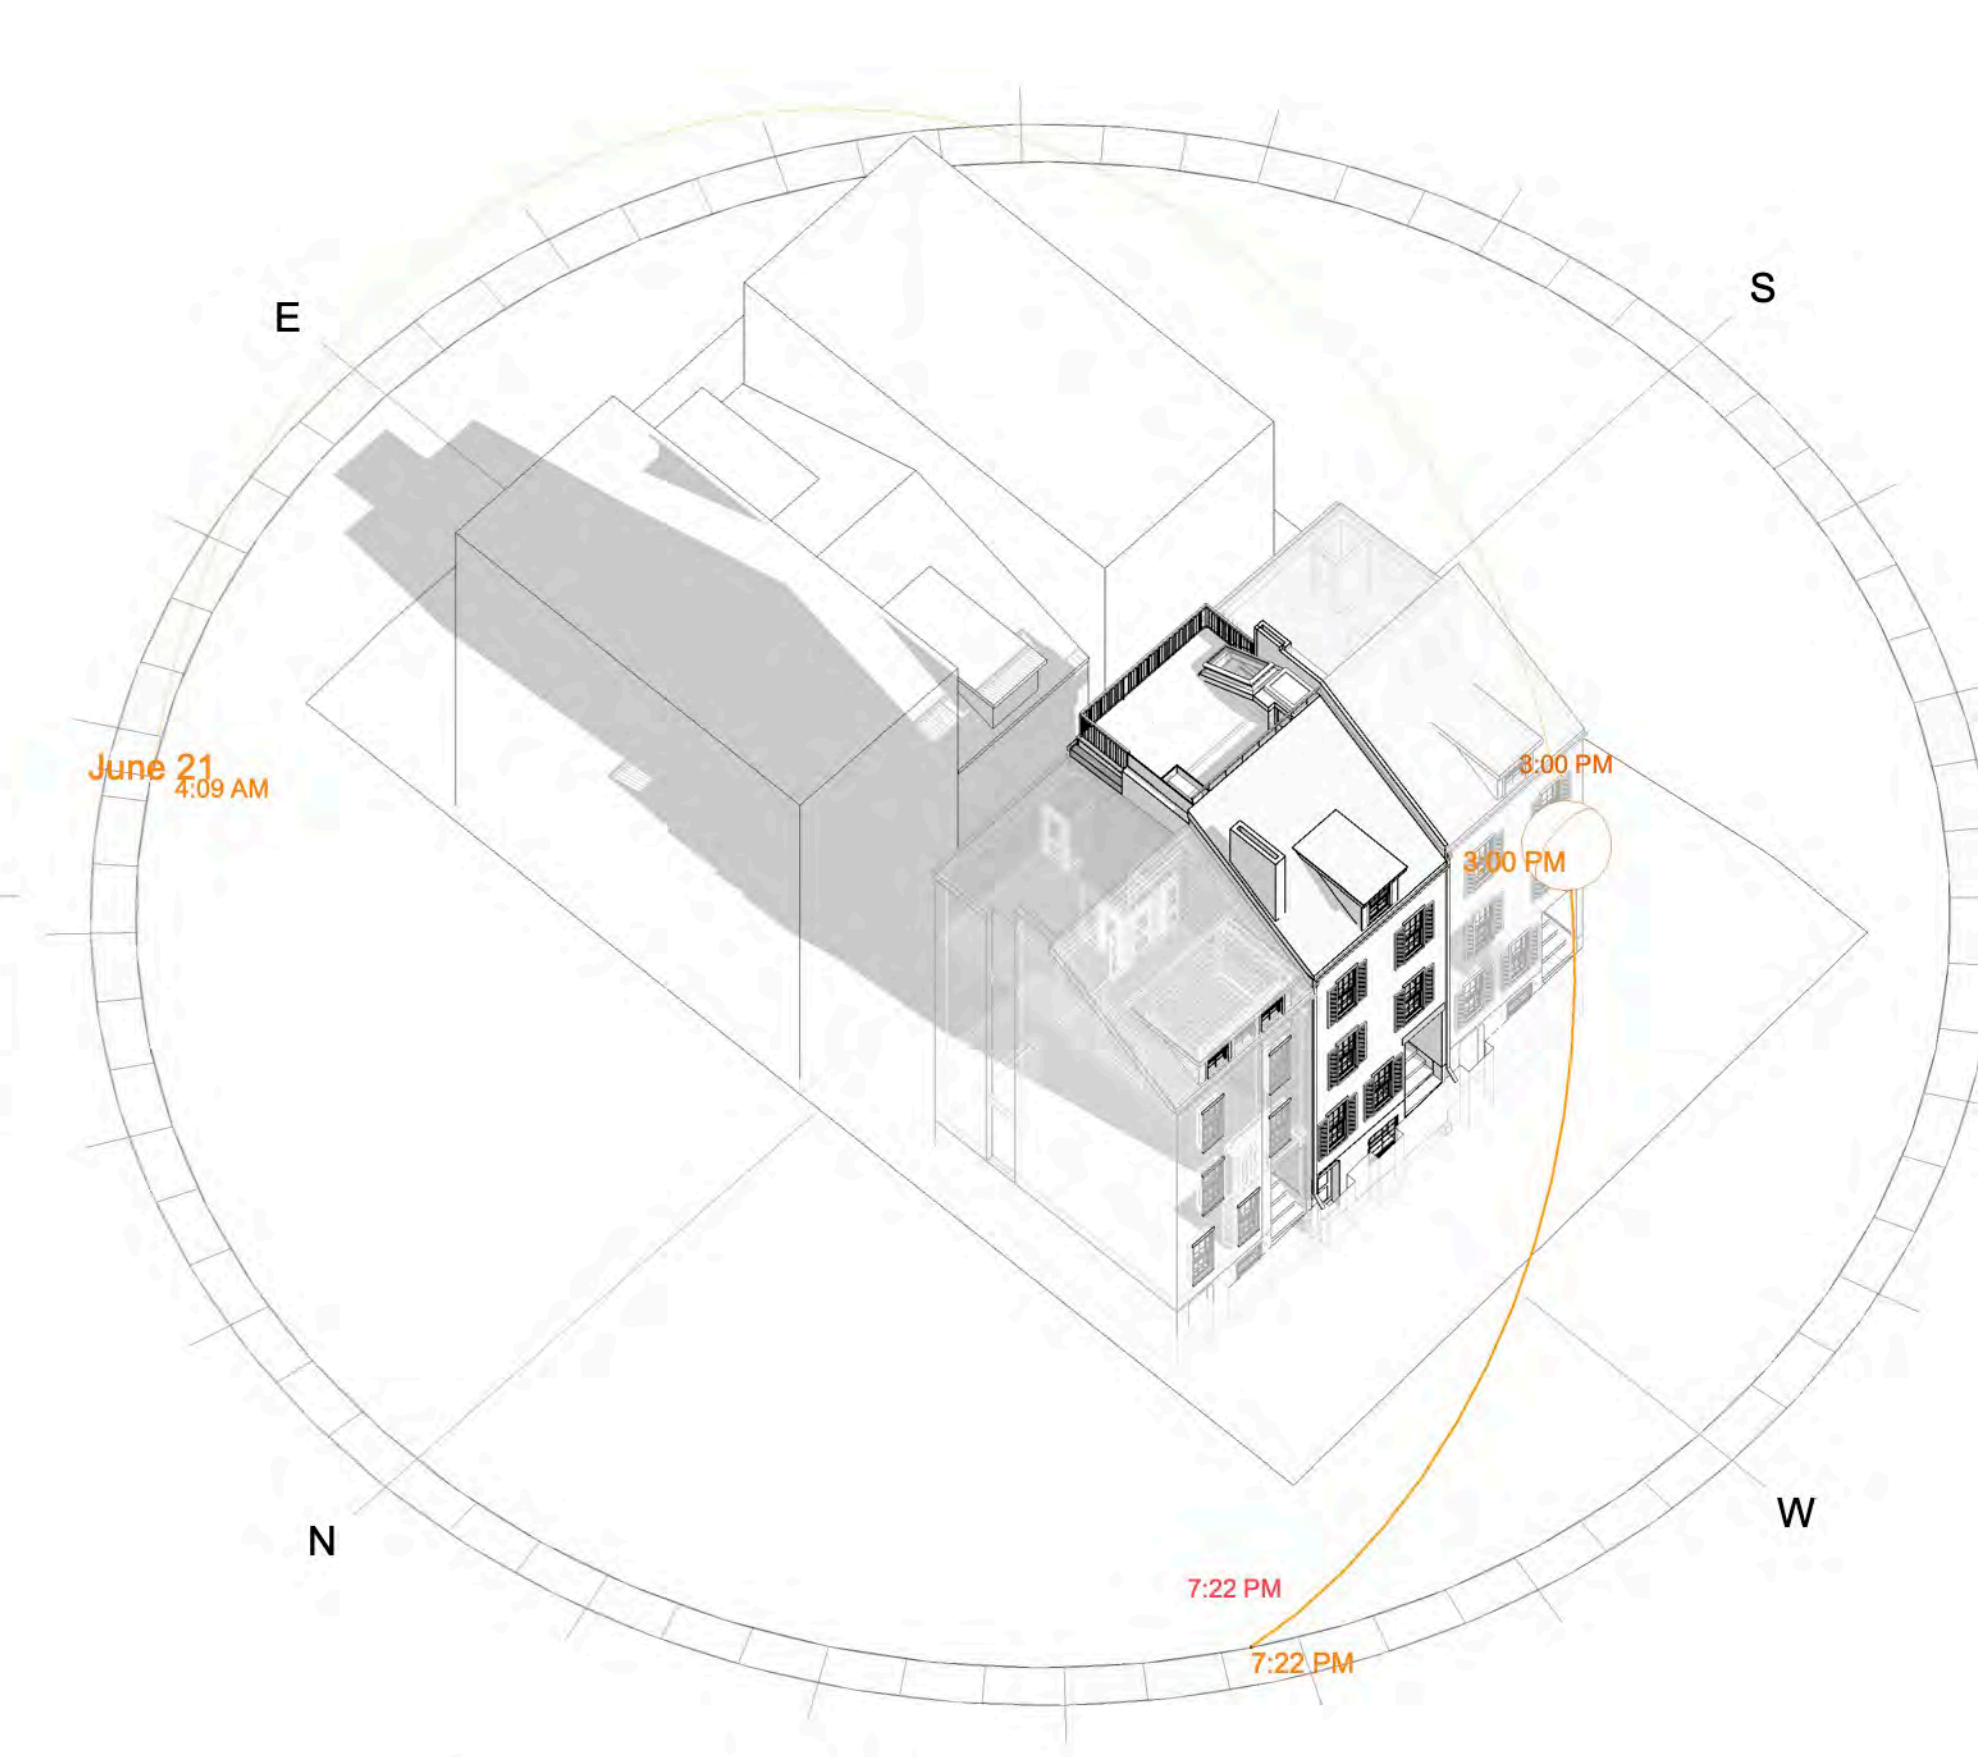


4 PROPOSED- JUNE 21- 3PM

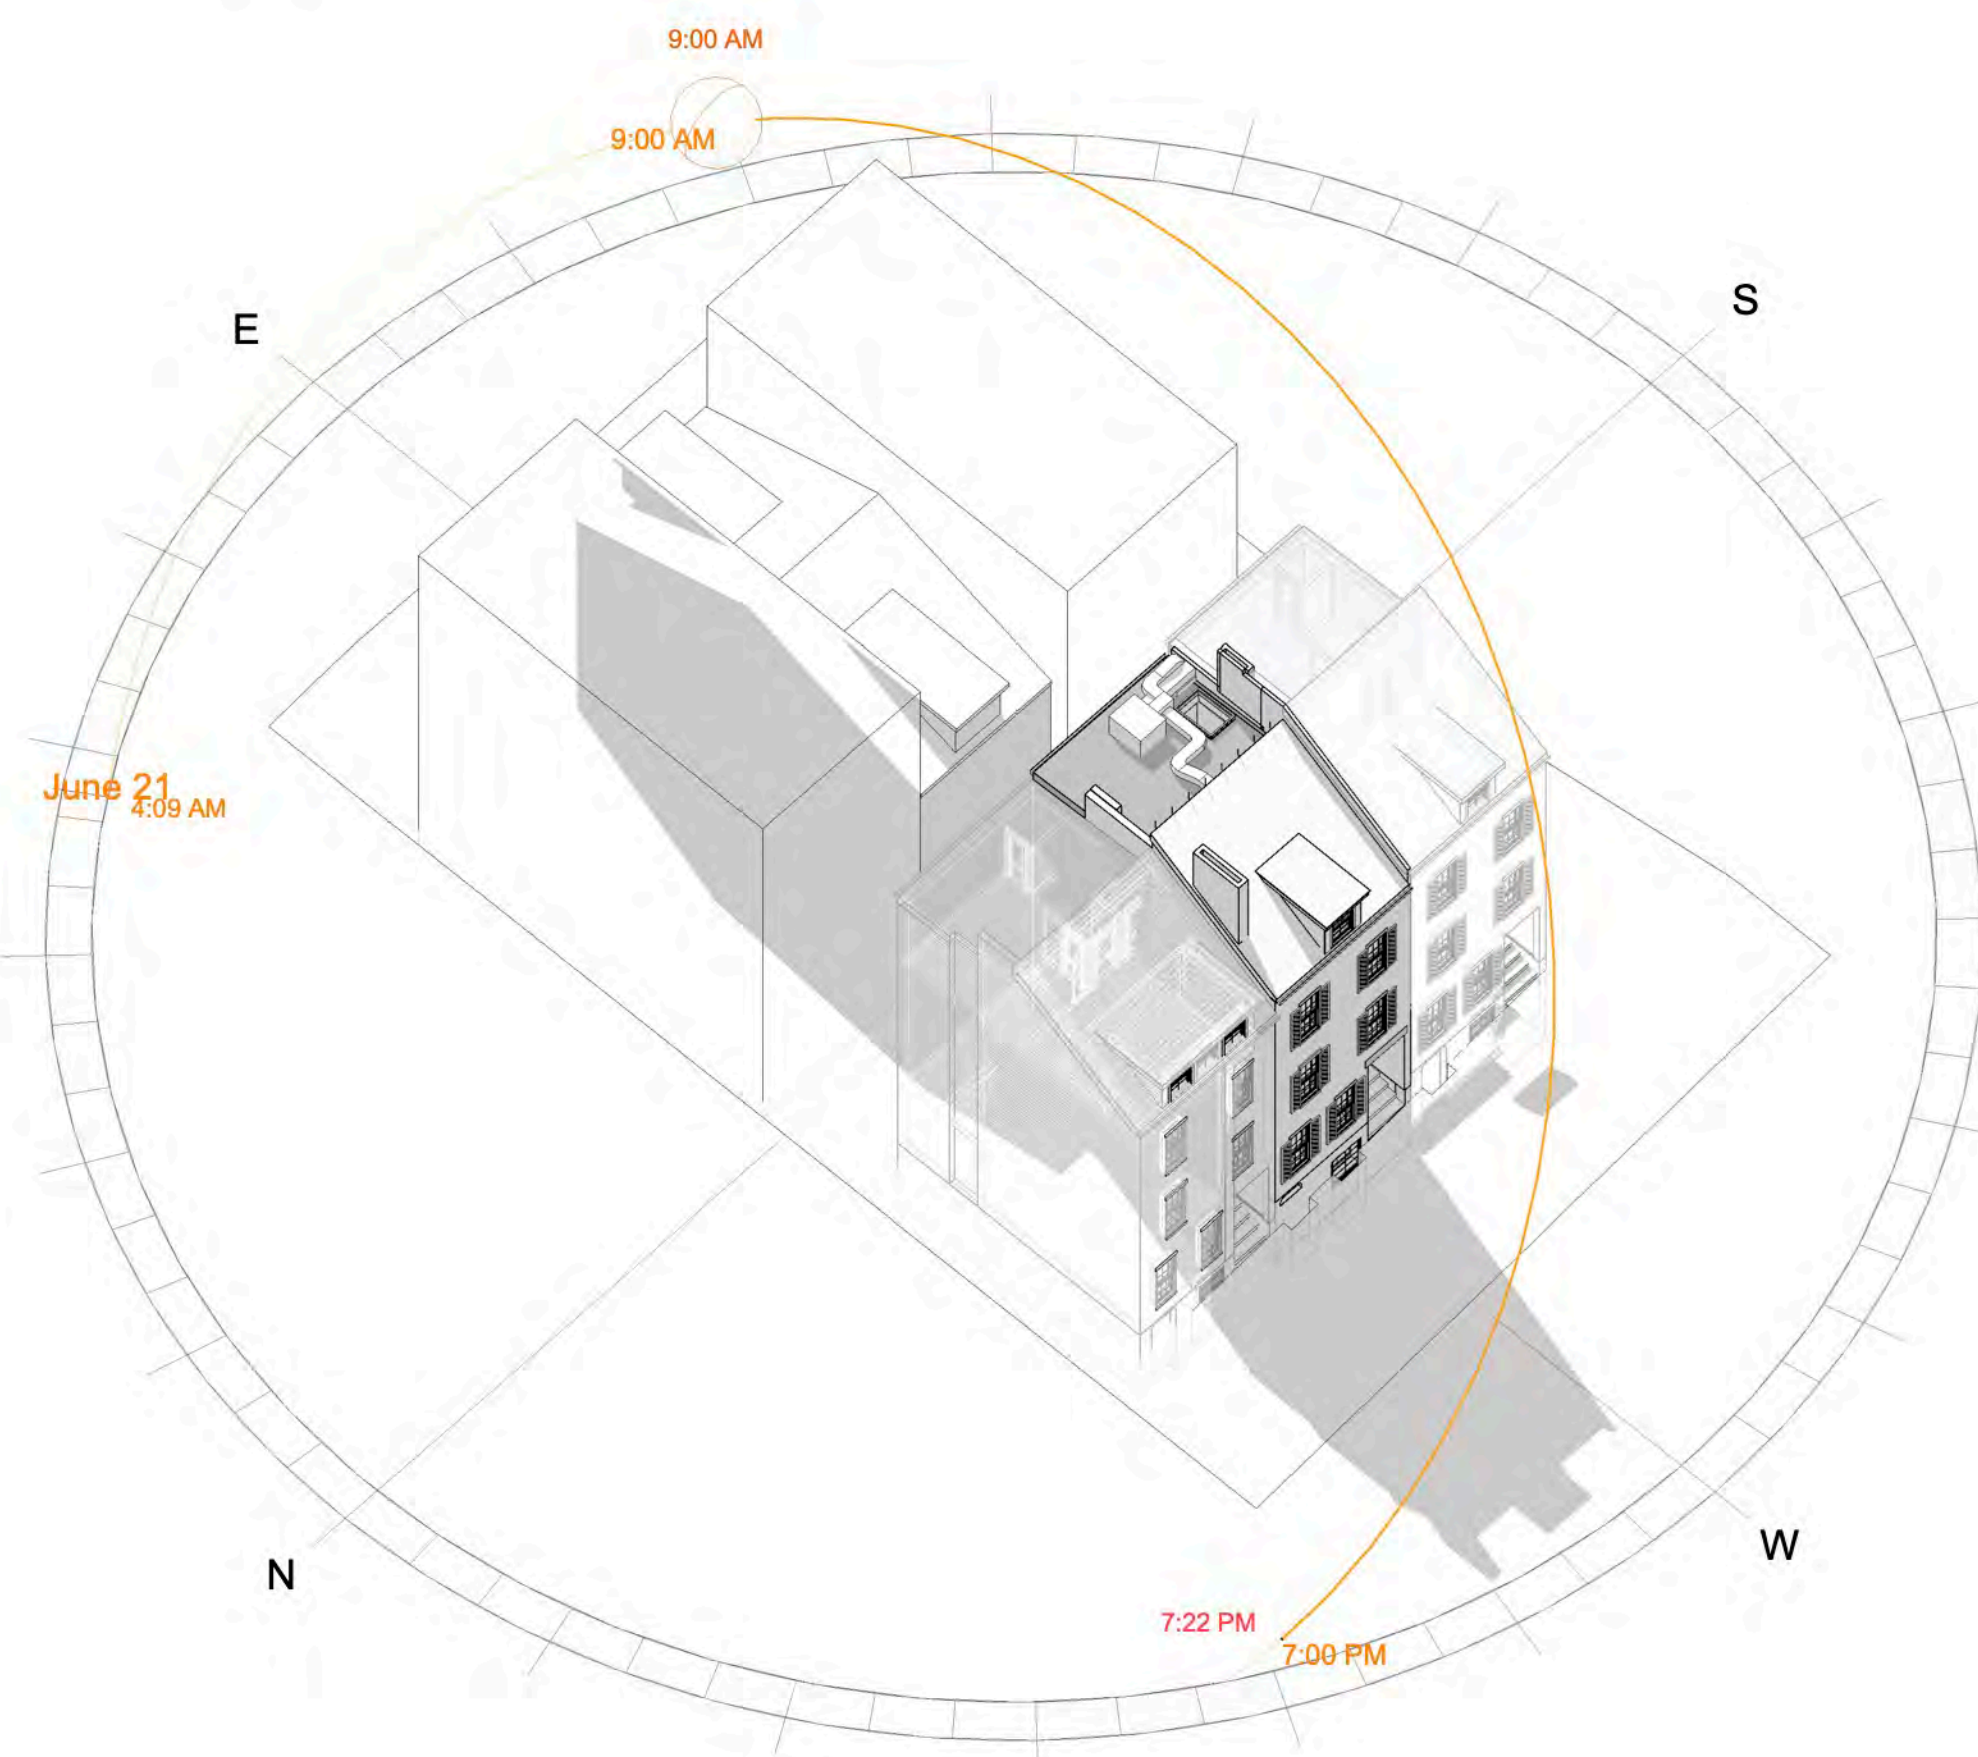

2 EXISTING - JUNE 21- 9AM

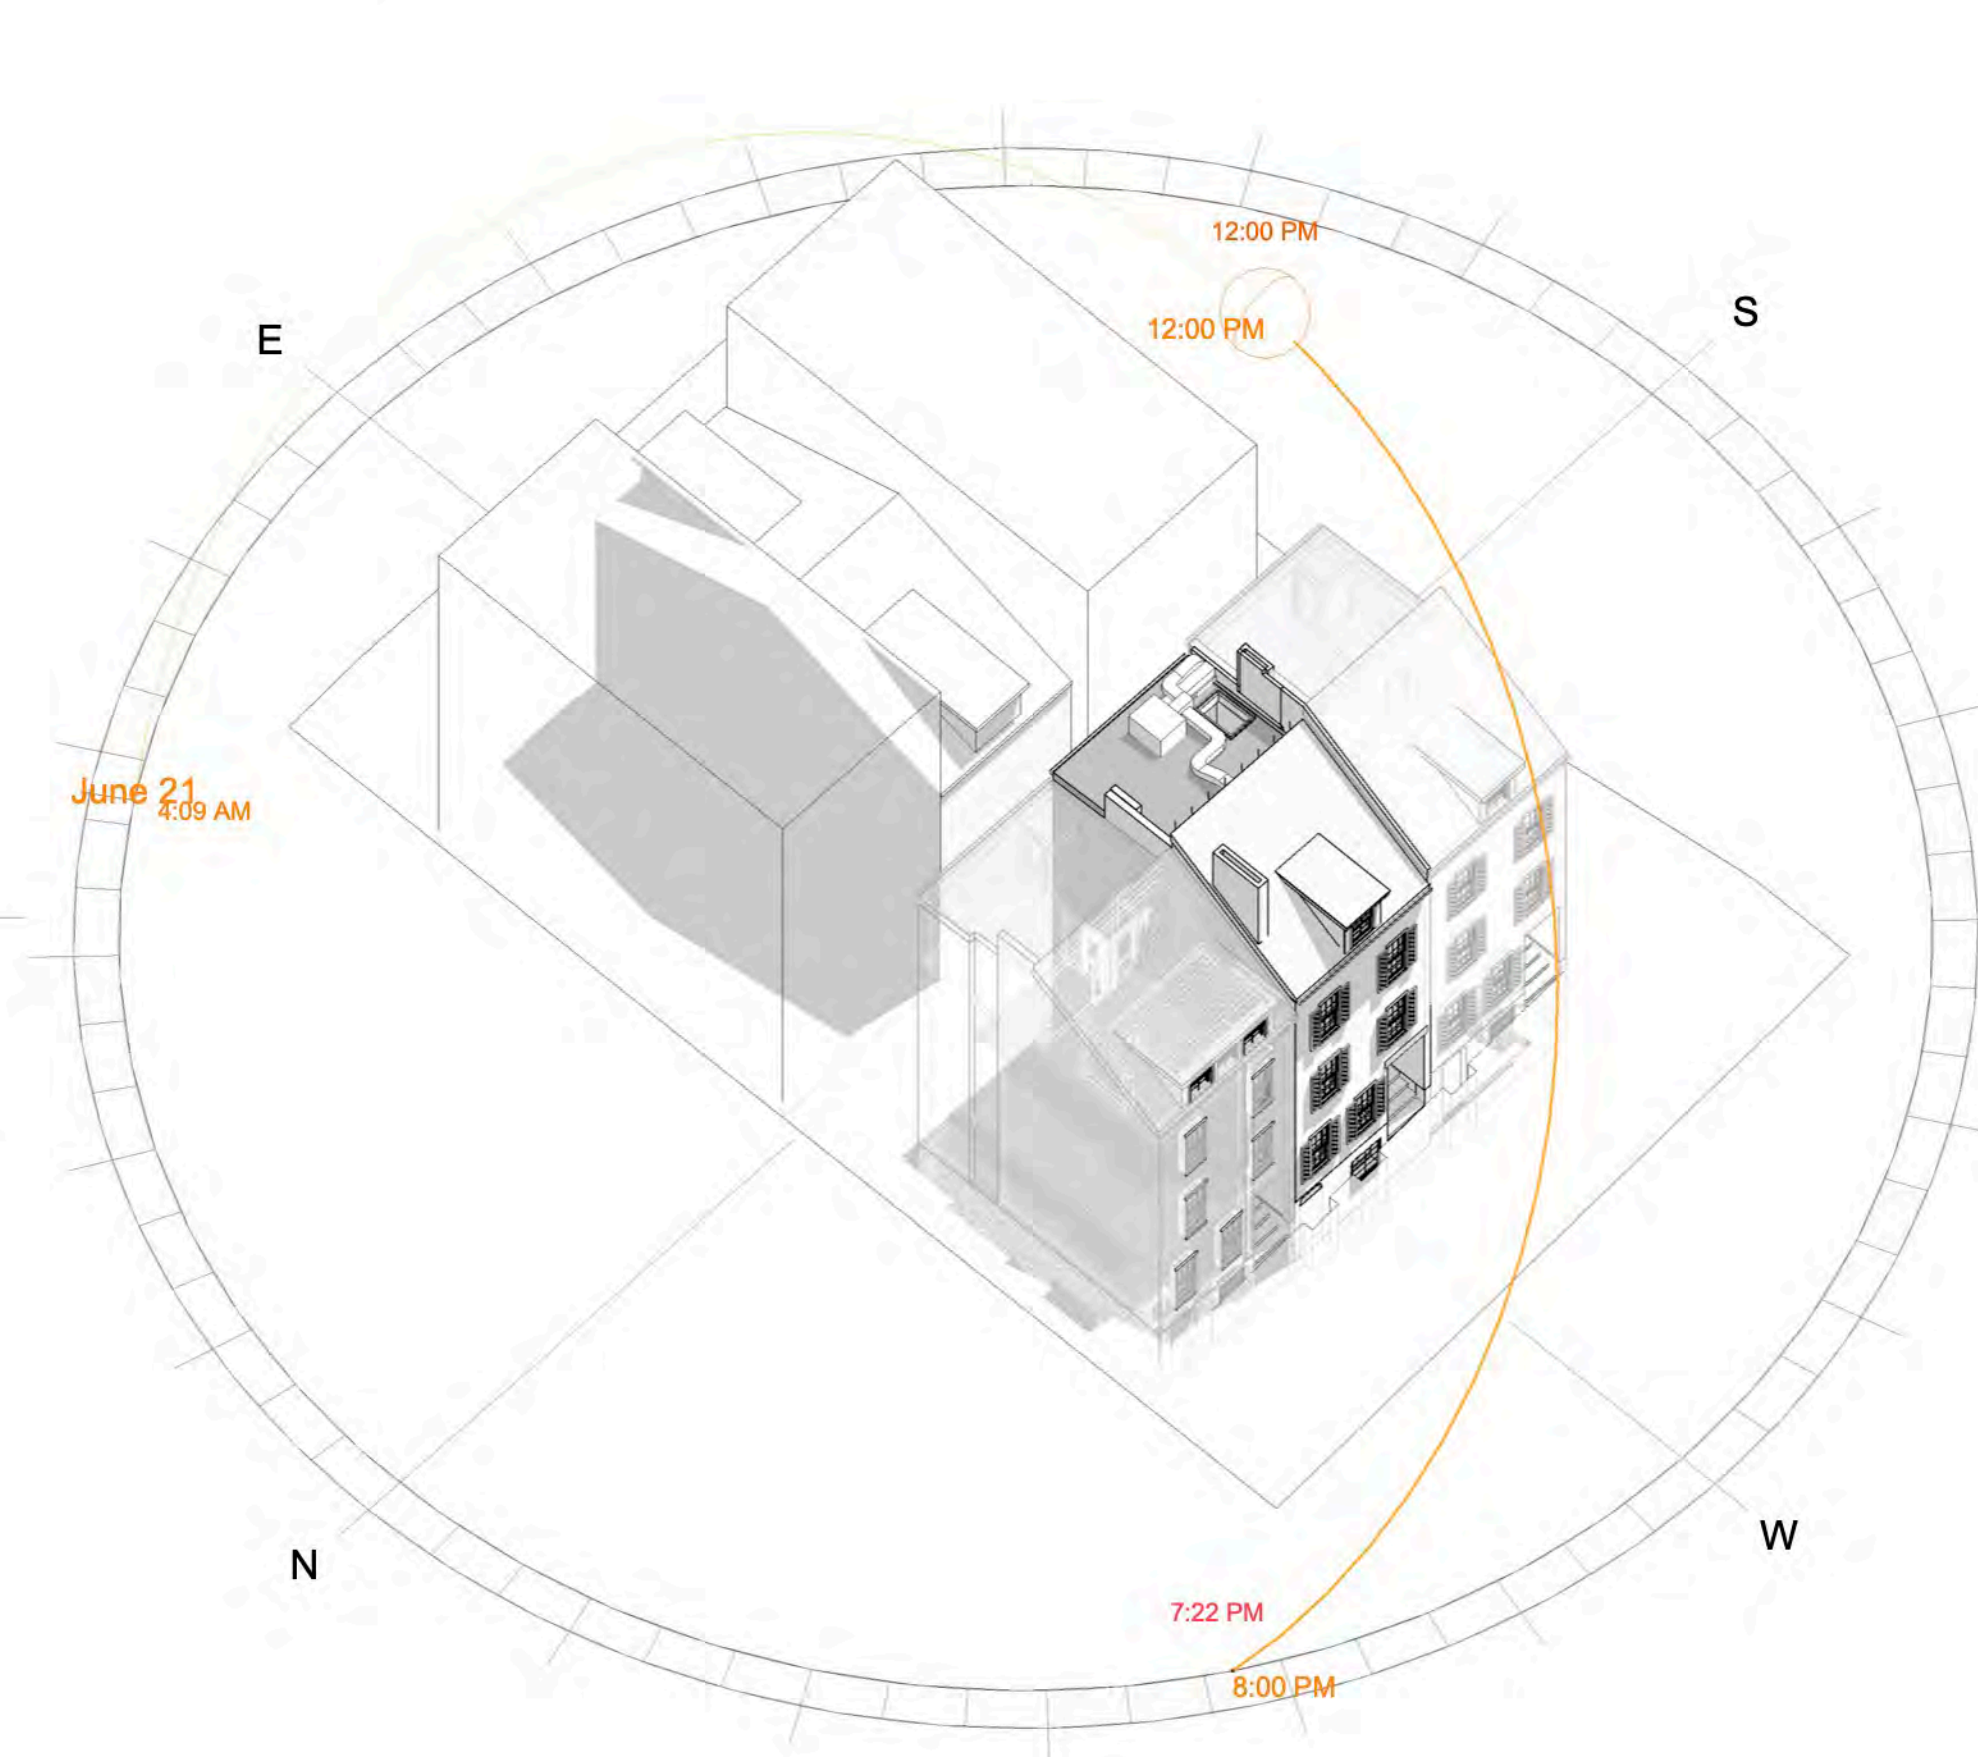

5 EXISTING - JUNE 21- 12PM

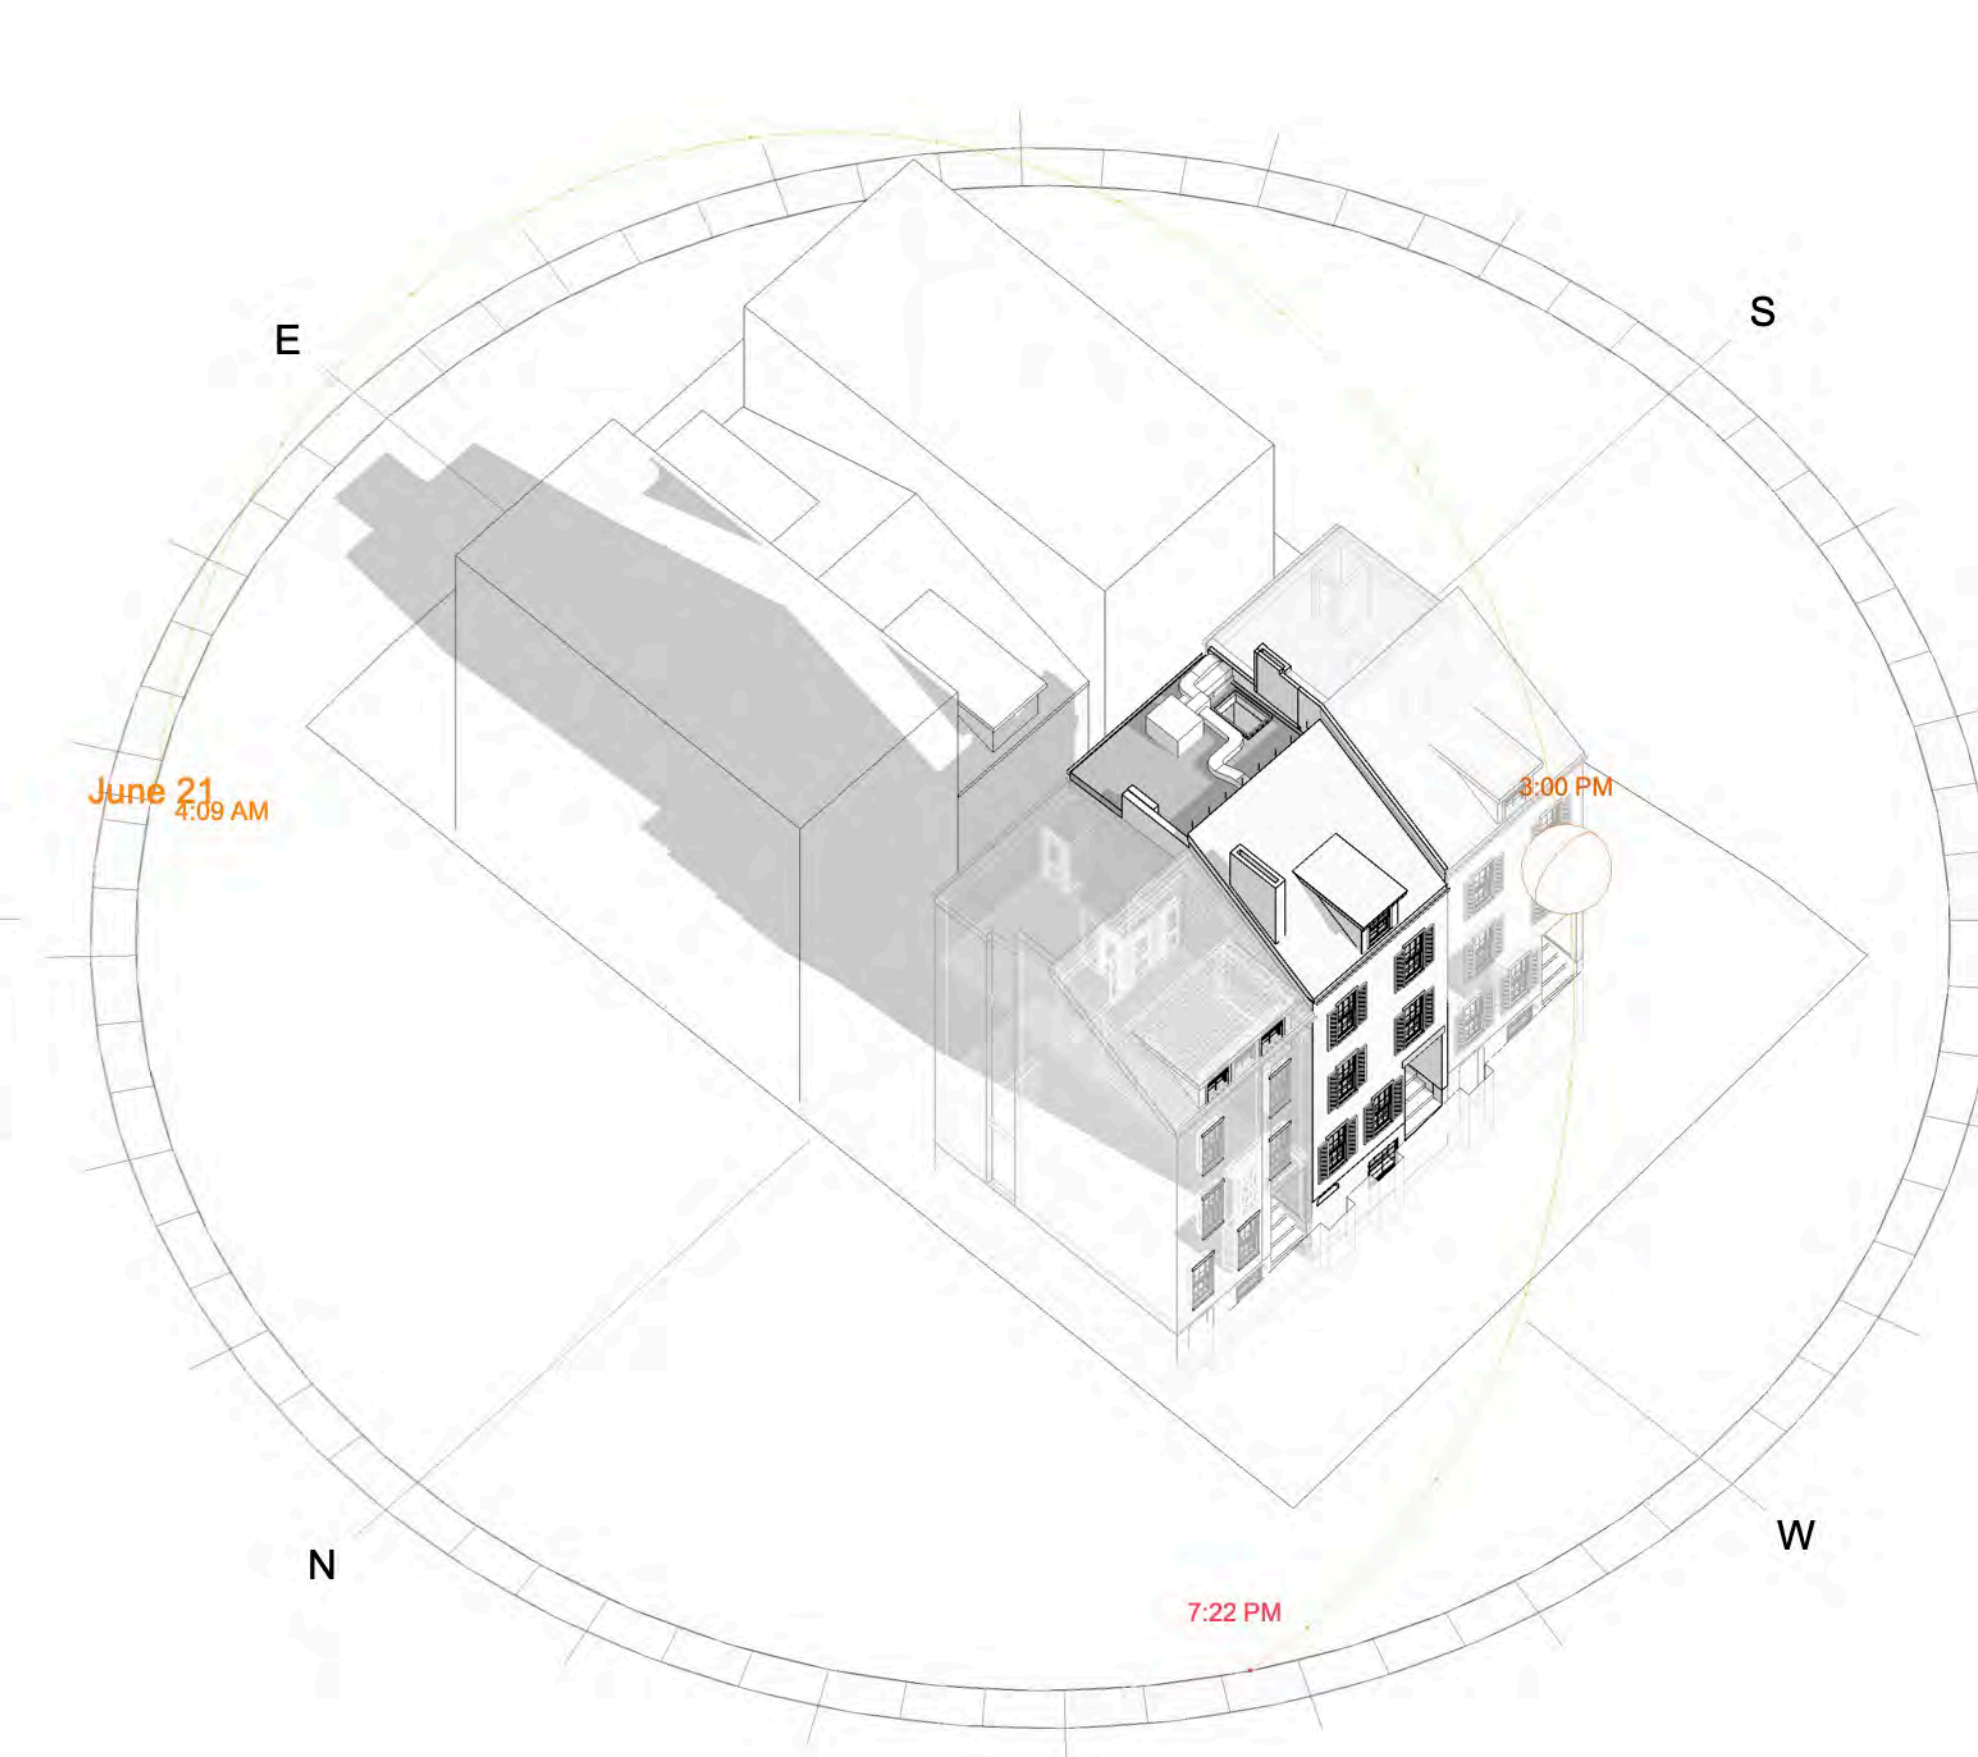

6 EXISTING - JUNE 21- 3PM



Timothy Burke
ARCHITECTURE
142 BERKELEY STREET, BOSTON MASSACHUSETTS 02116
P: 617.266.1116 | W: timothyburke.net | F: 617.266.1116


Date:	REV.	DATE	DESCRIPTION

PROJECT STATUS


SOLAR STUDIES SUMMER
SOLSTICE

42 Irving Street, Boston MA
02114


SK1.0

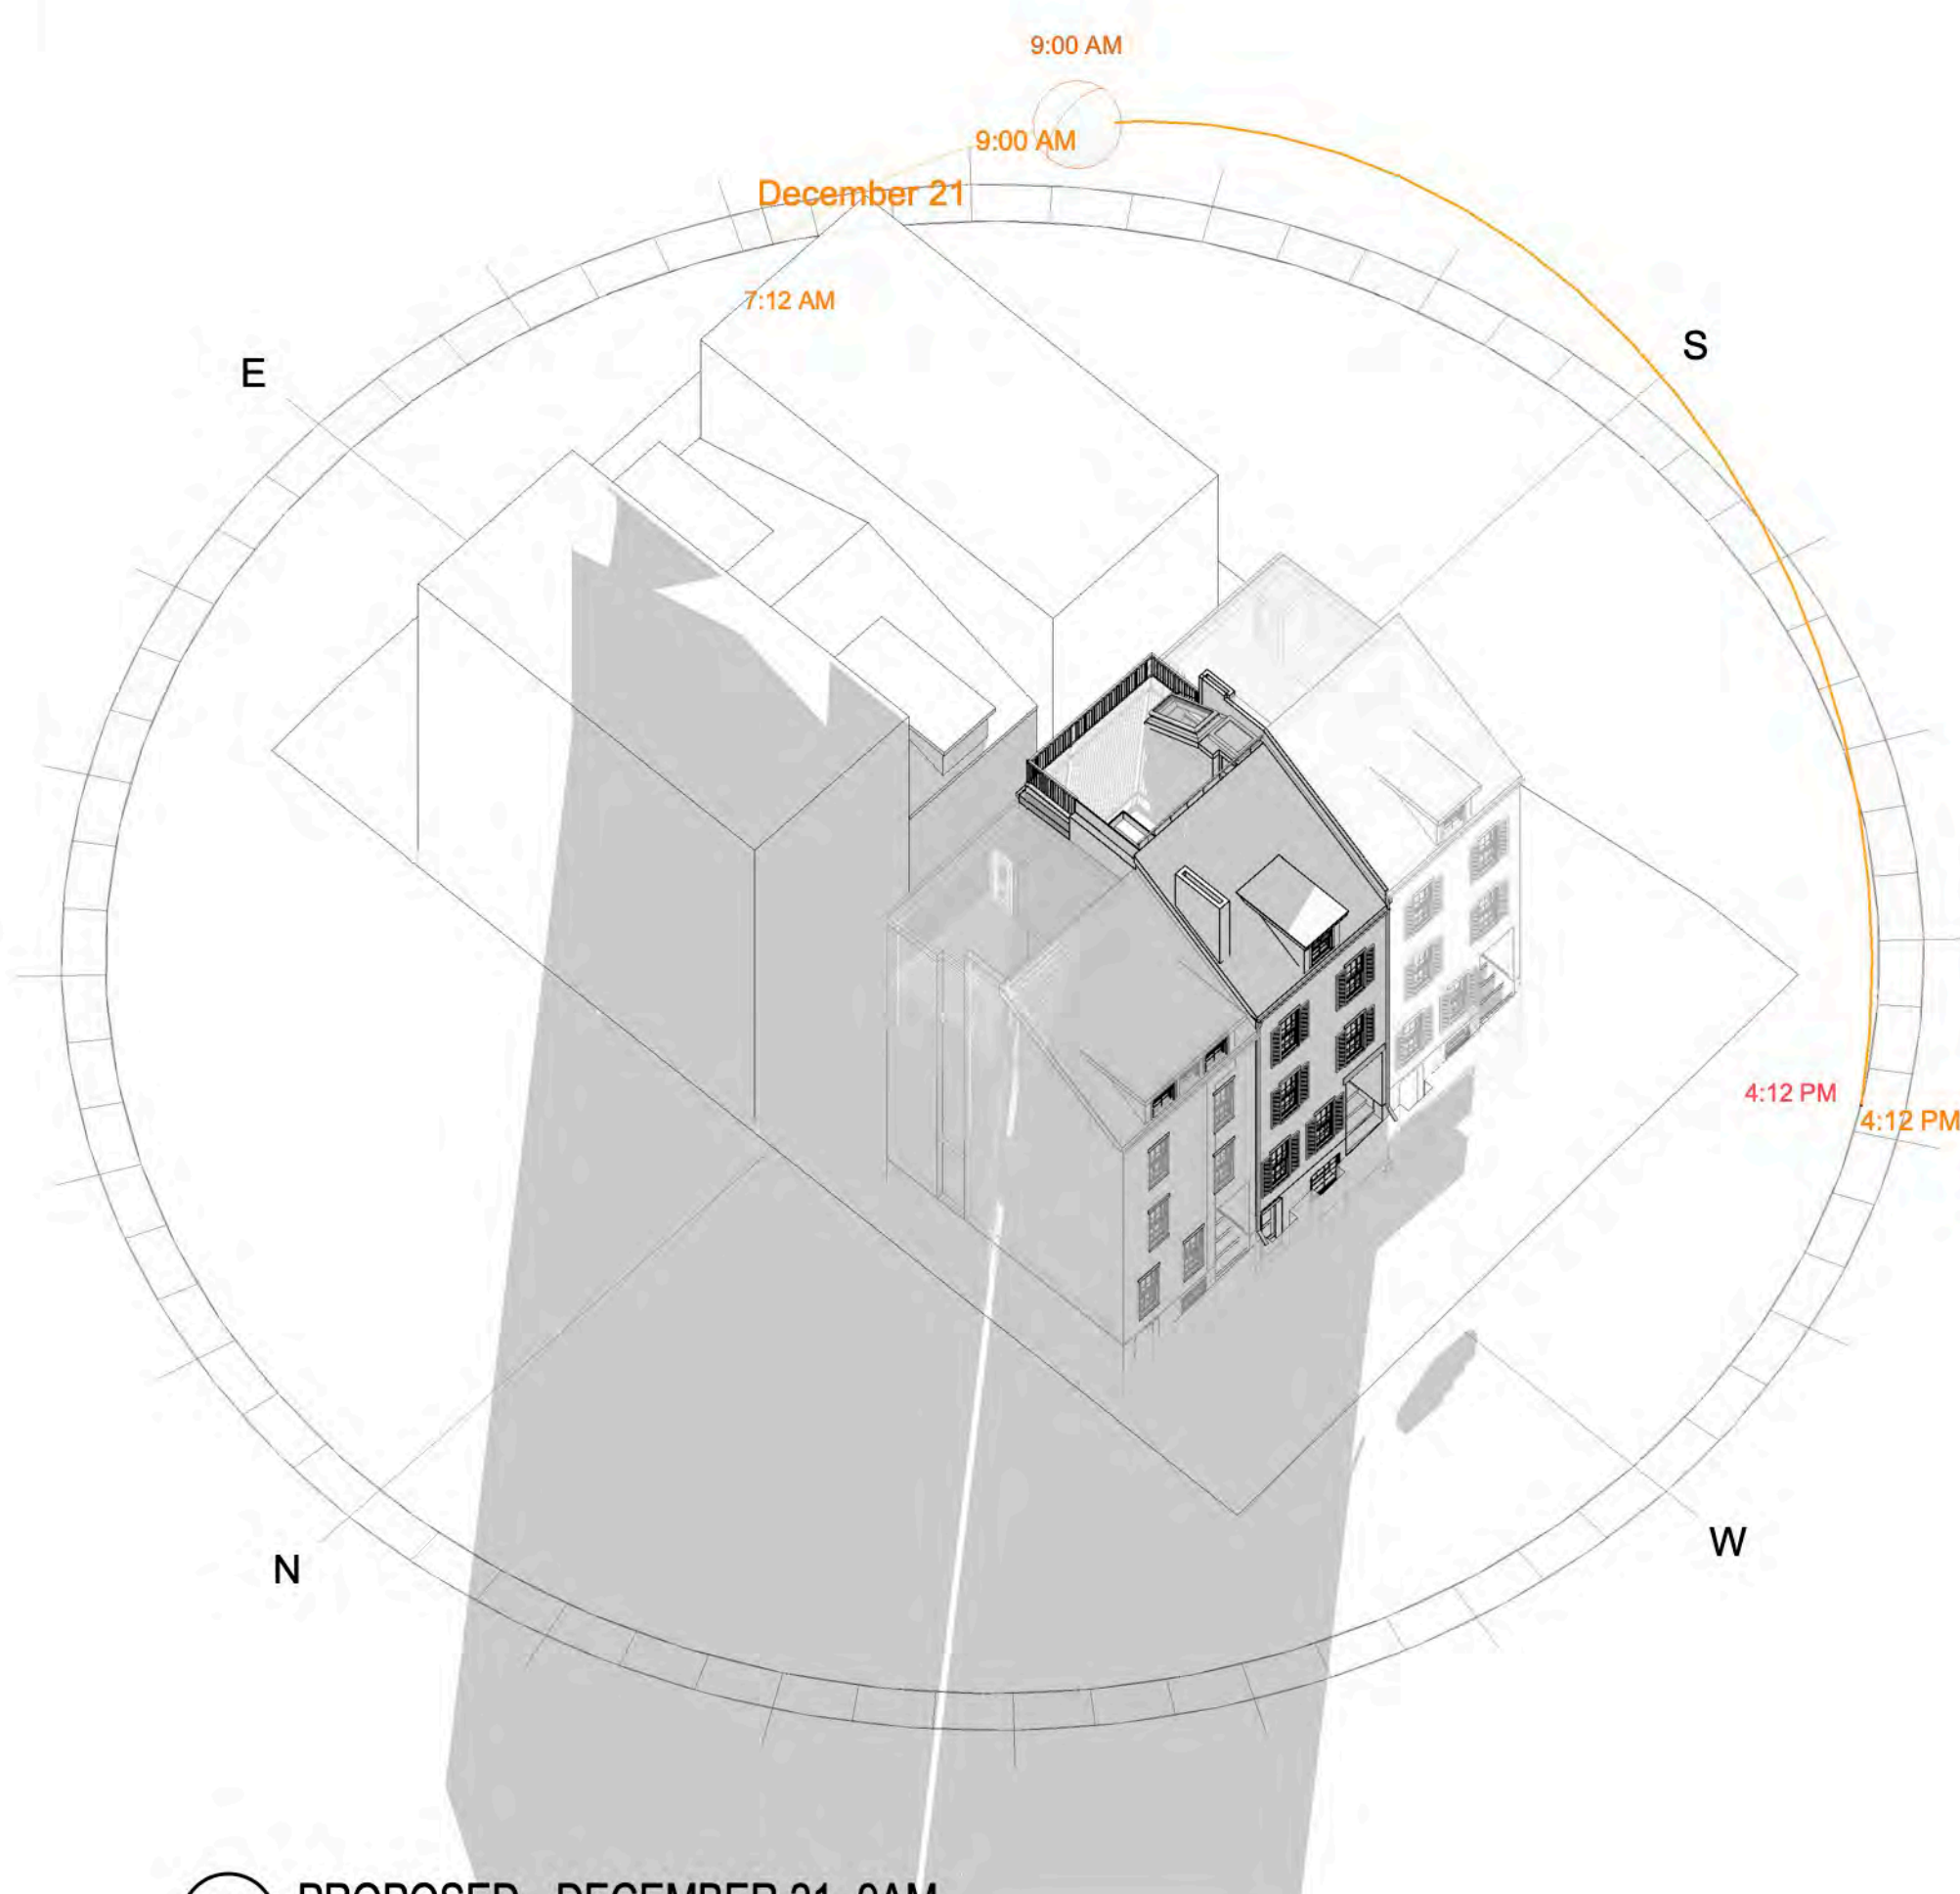


1 PROPOSED - DECEMBER 21- 9AM

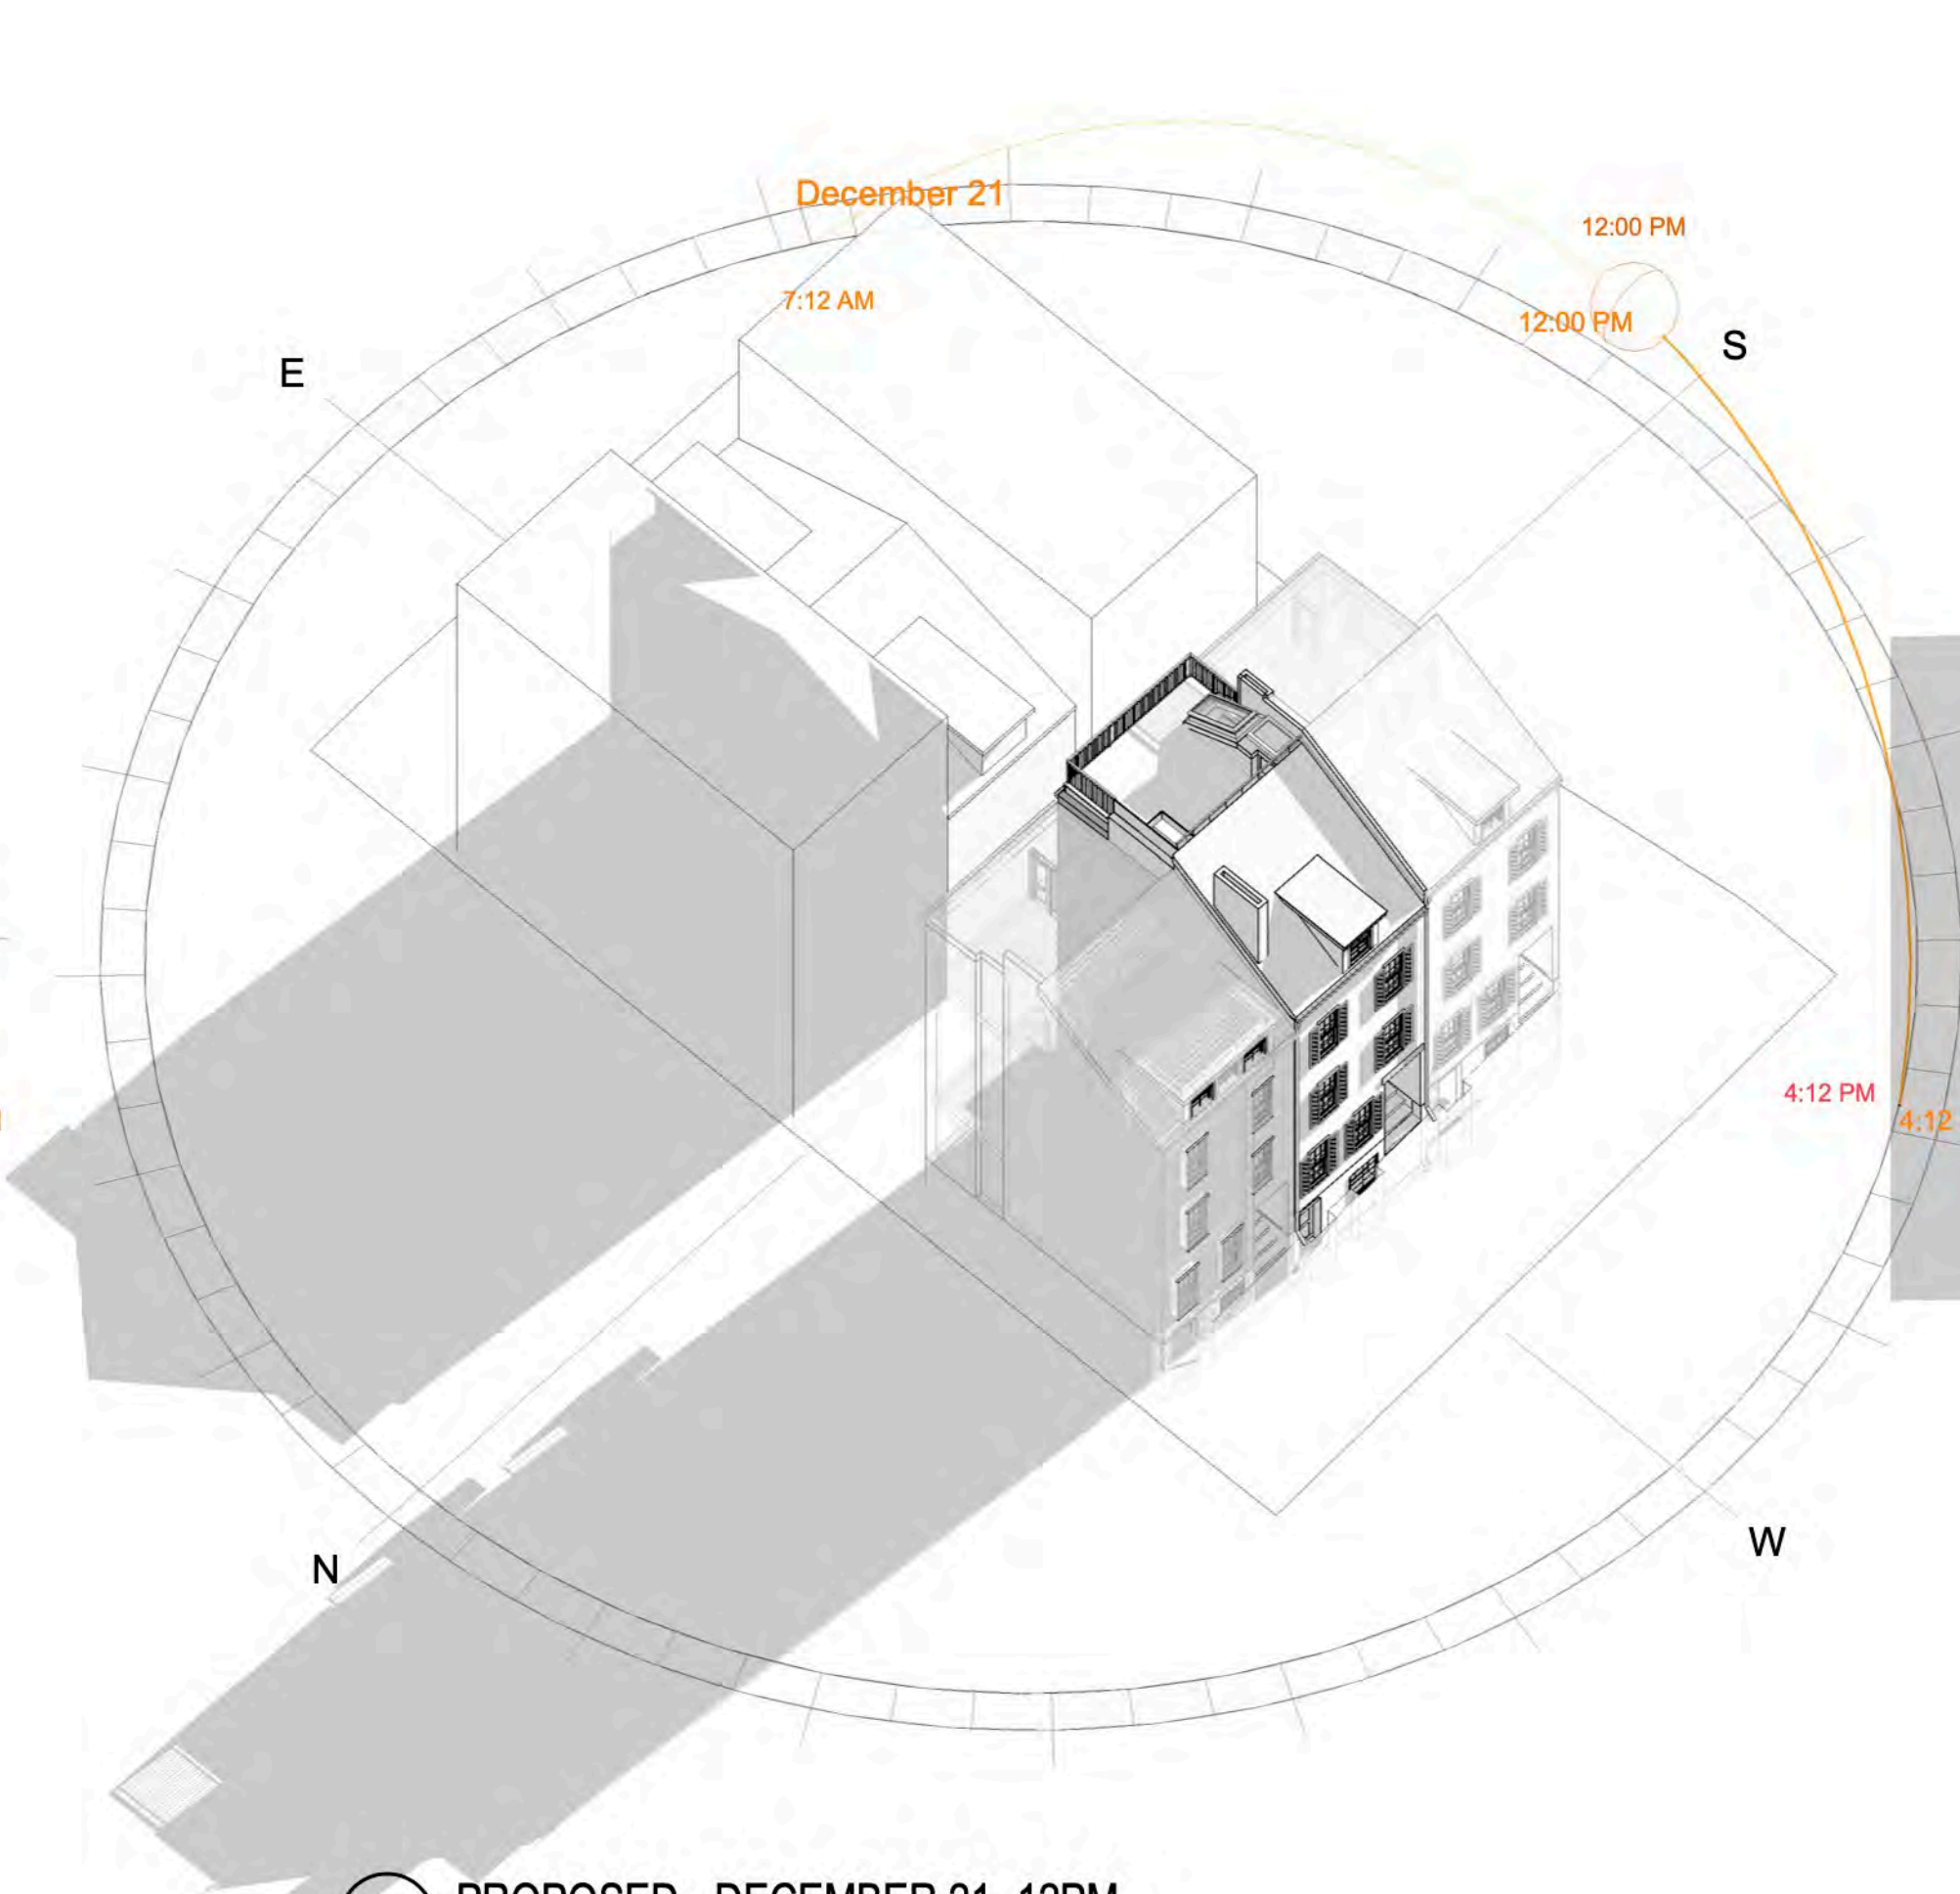


2 PROPOSED - DECEMBER 21- 12PM

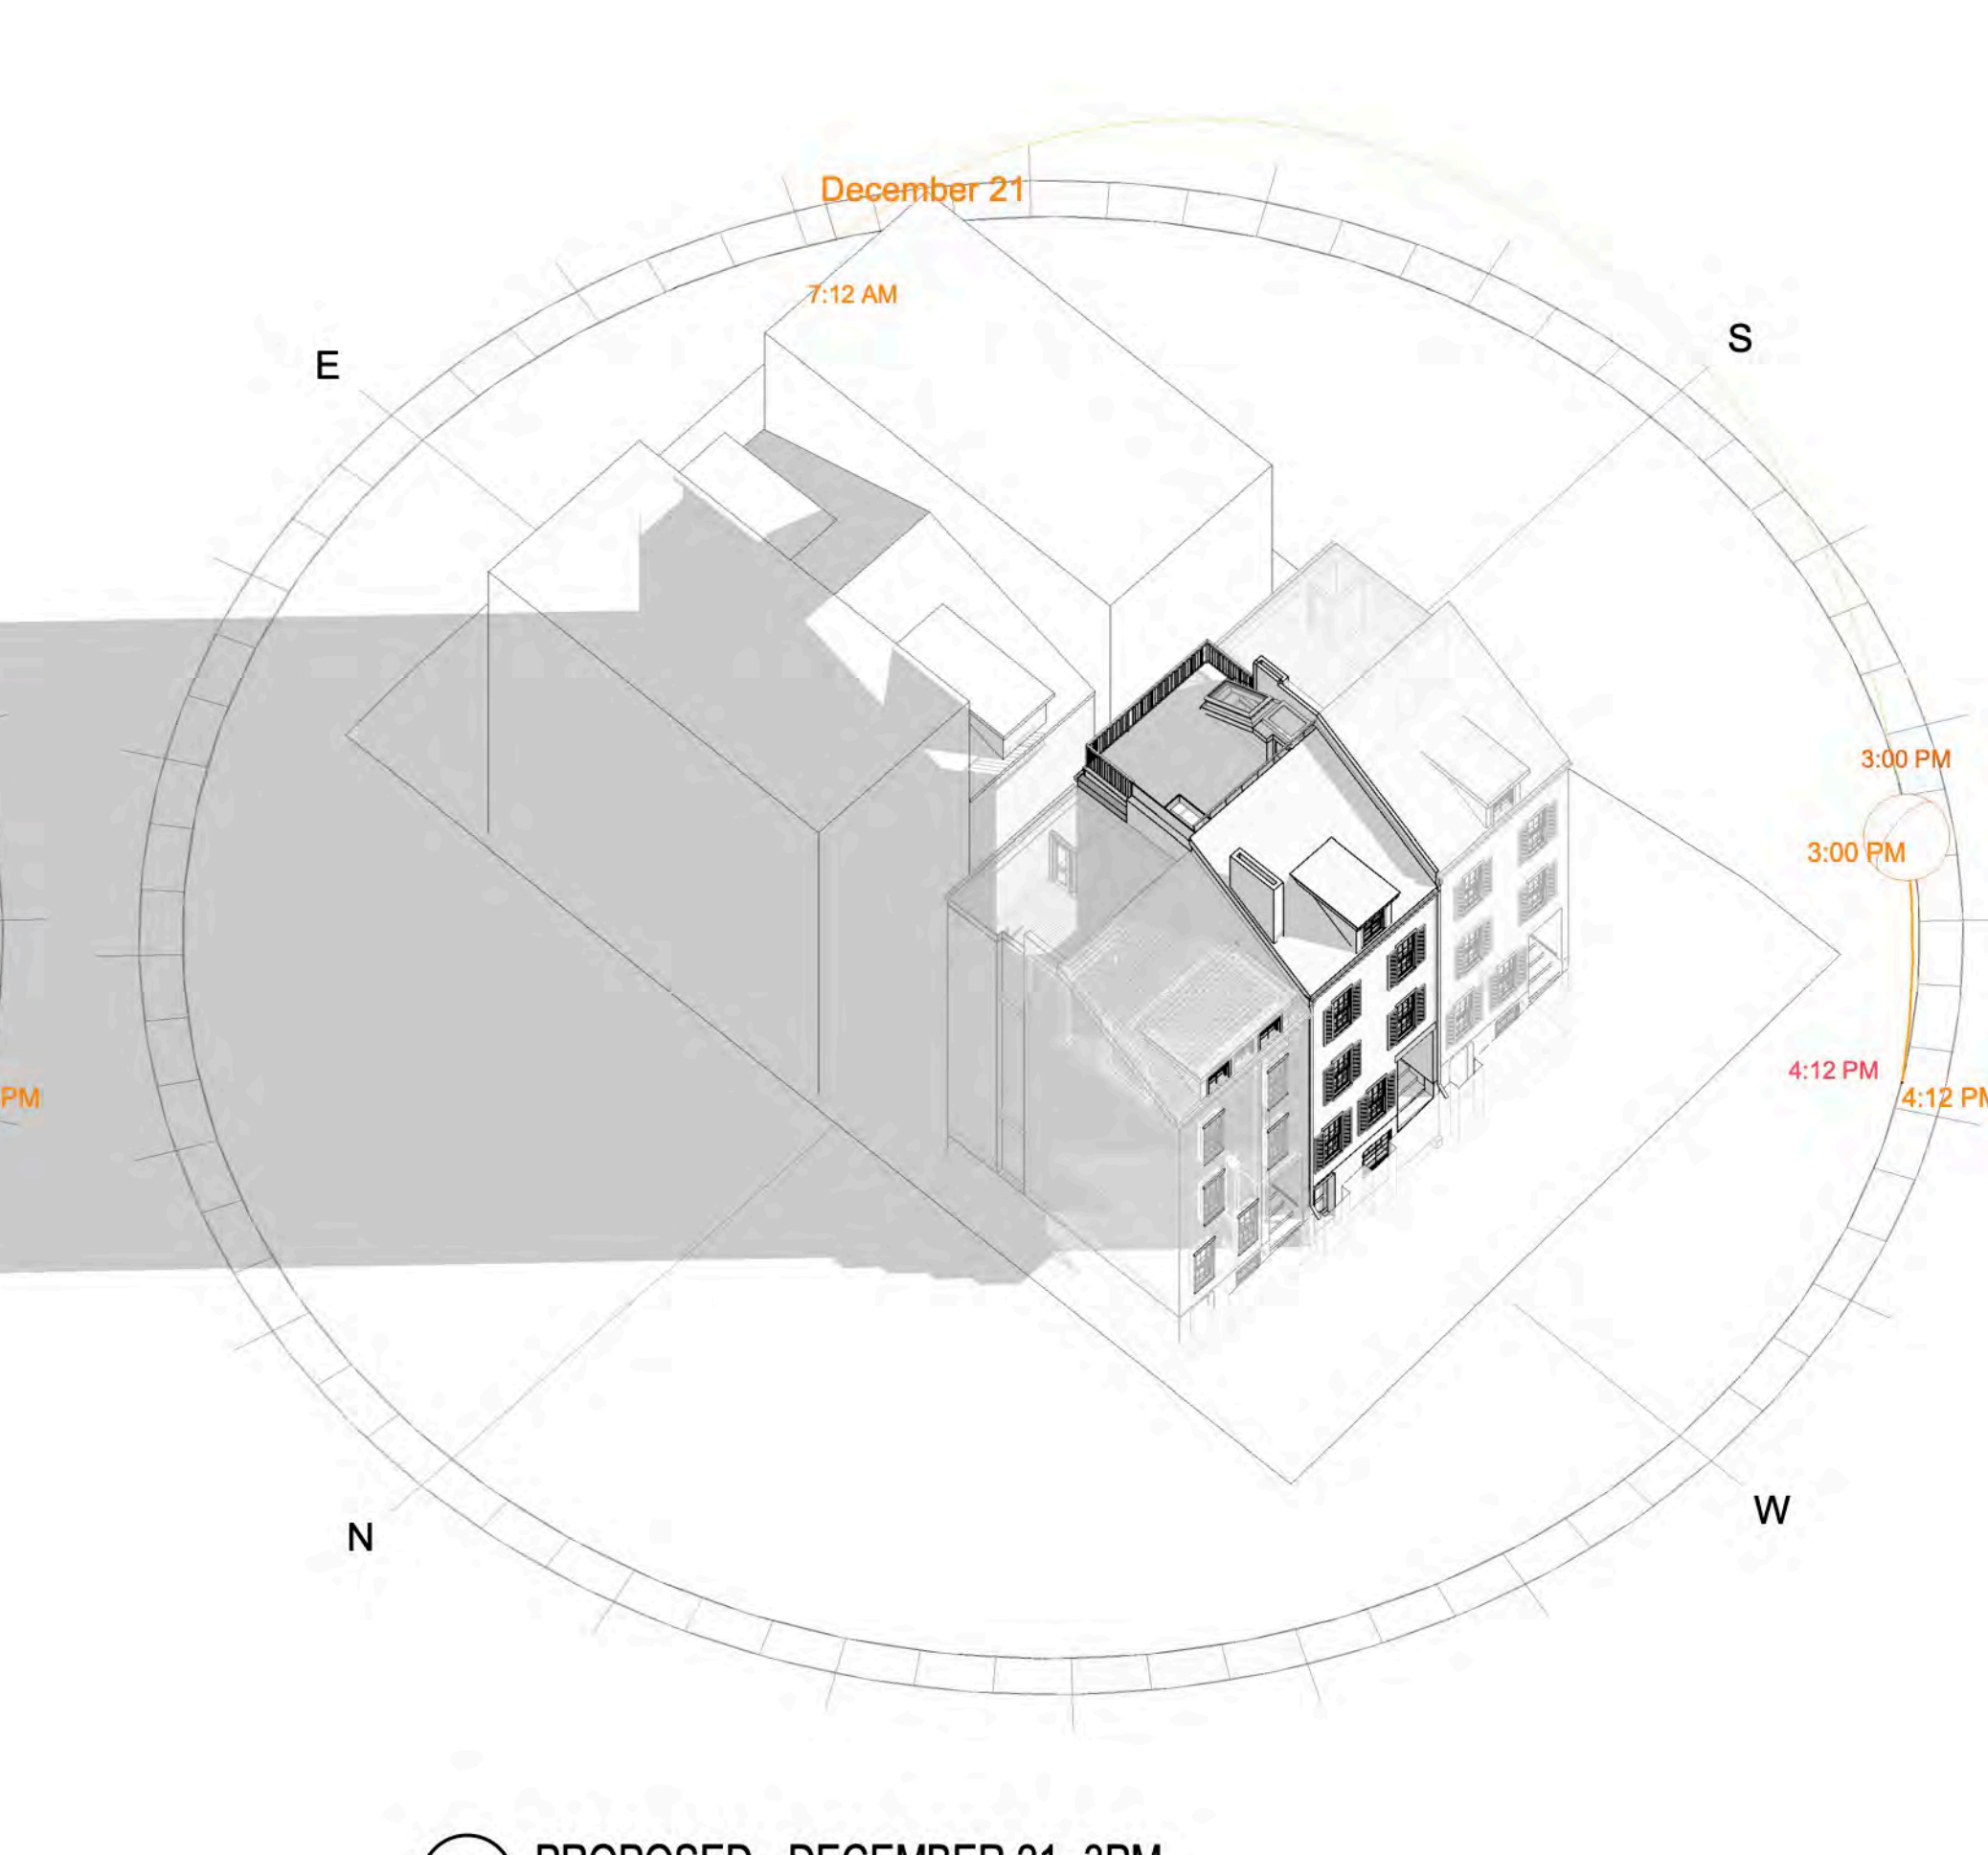


3 PROPOSED - DECEMBER 21- 3PM

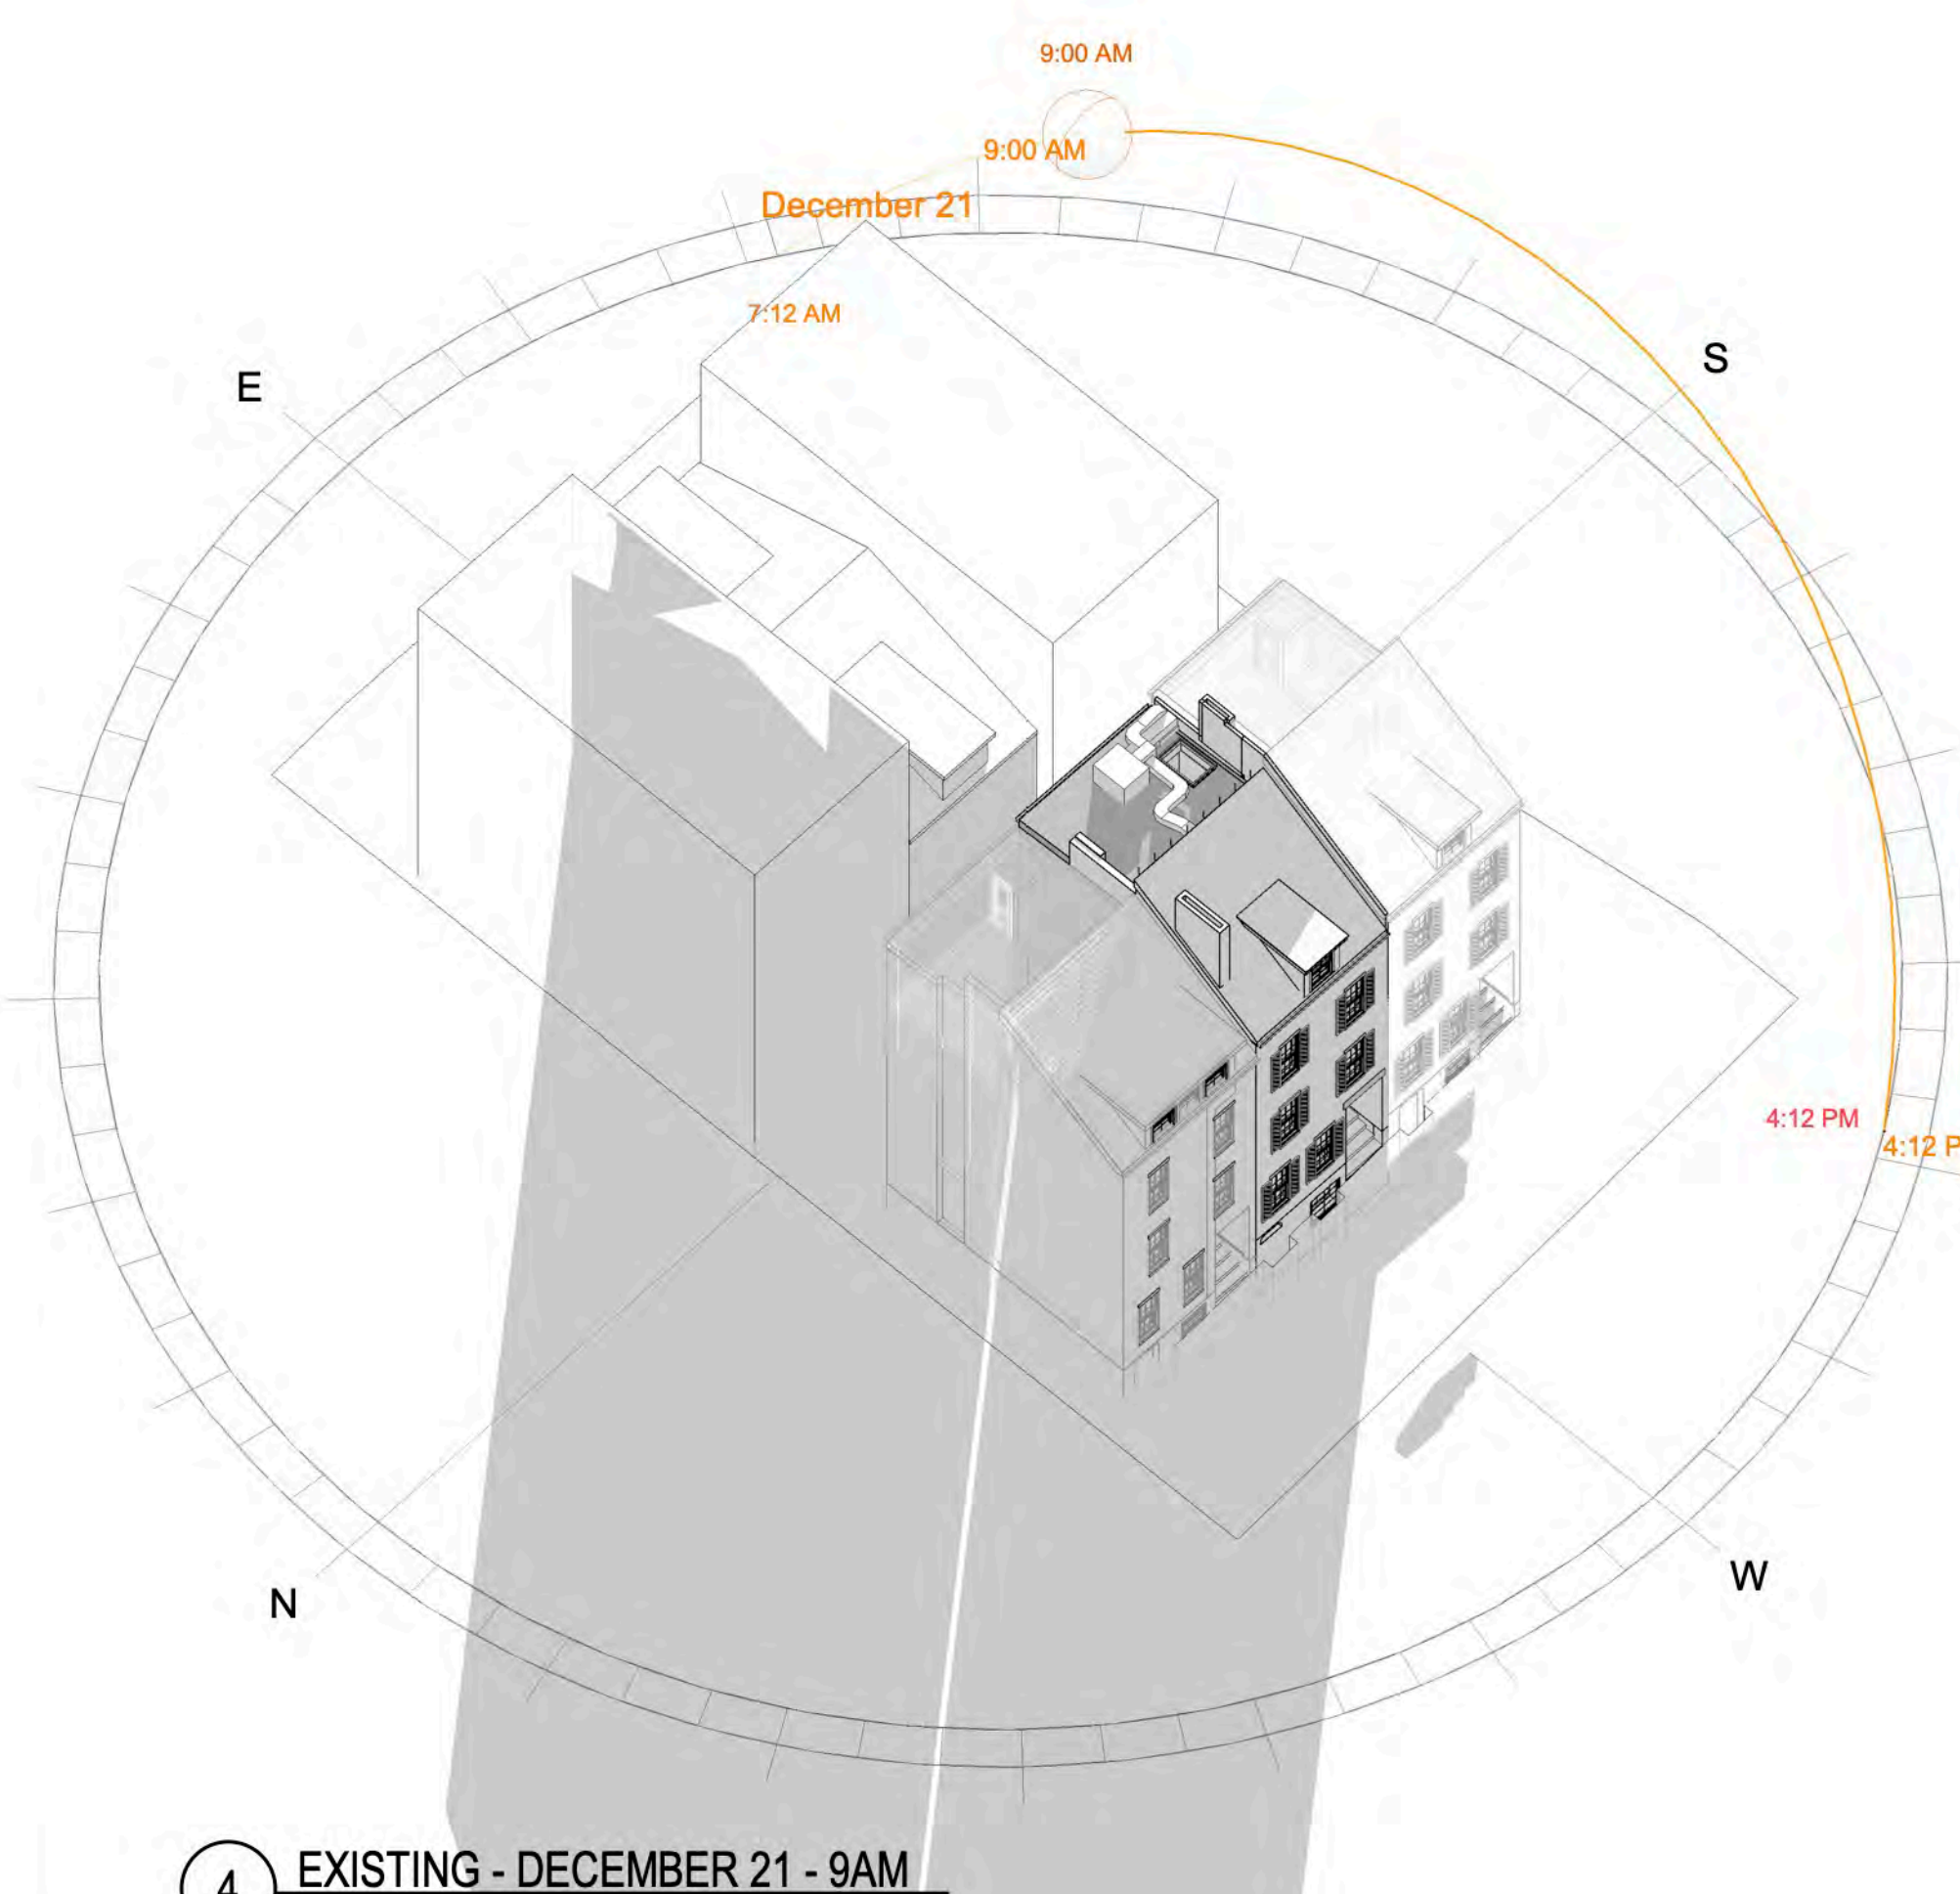

4 EXISTING - DECEMBER 21 - 9AM

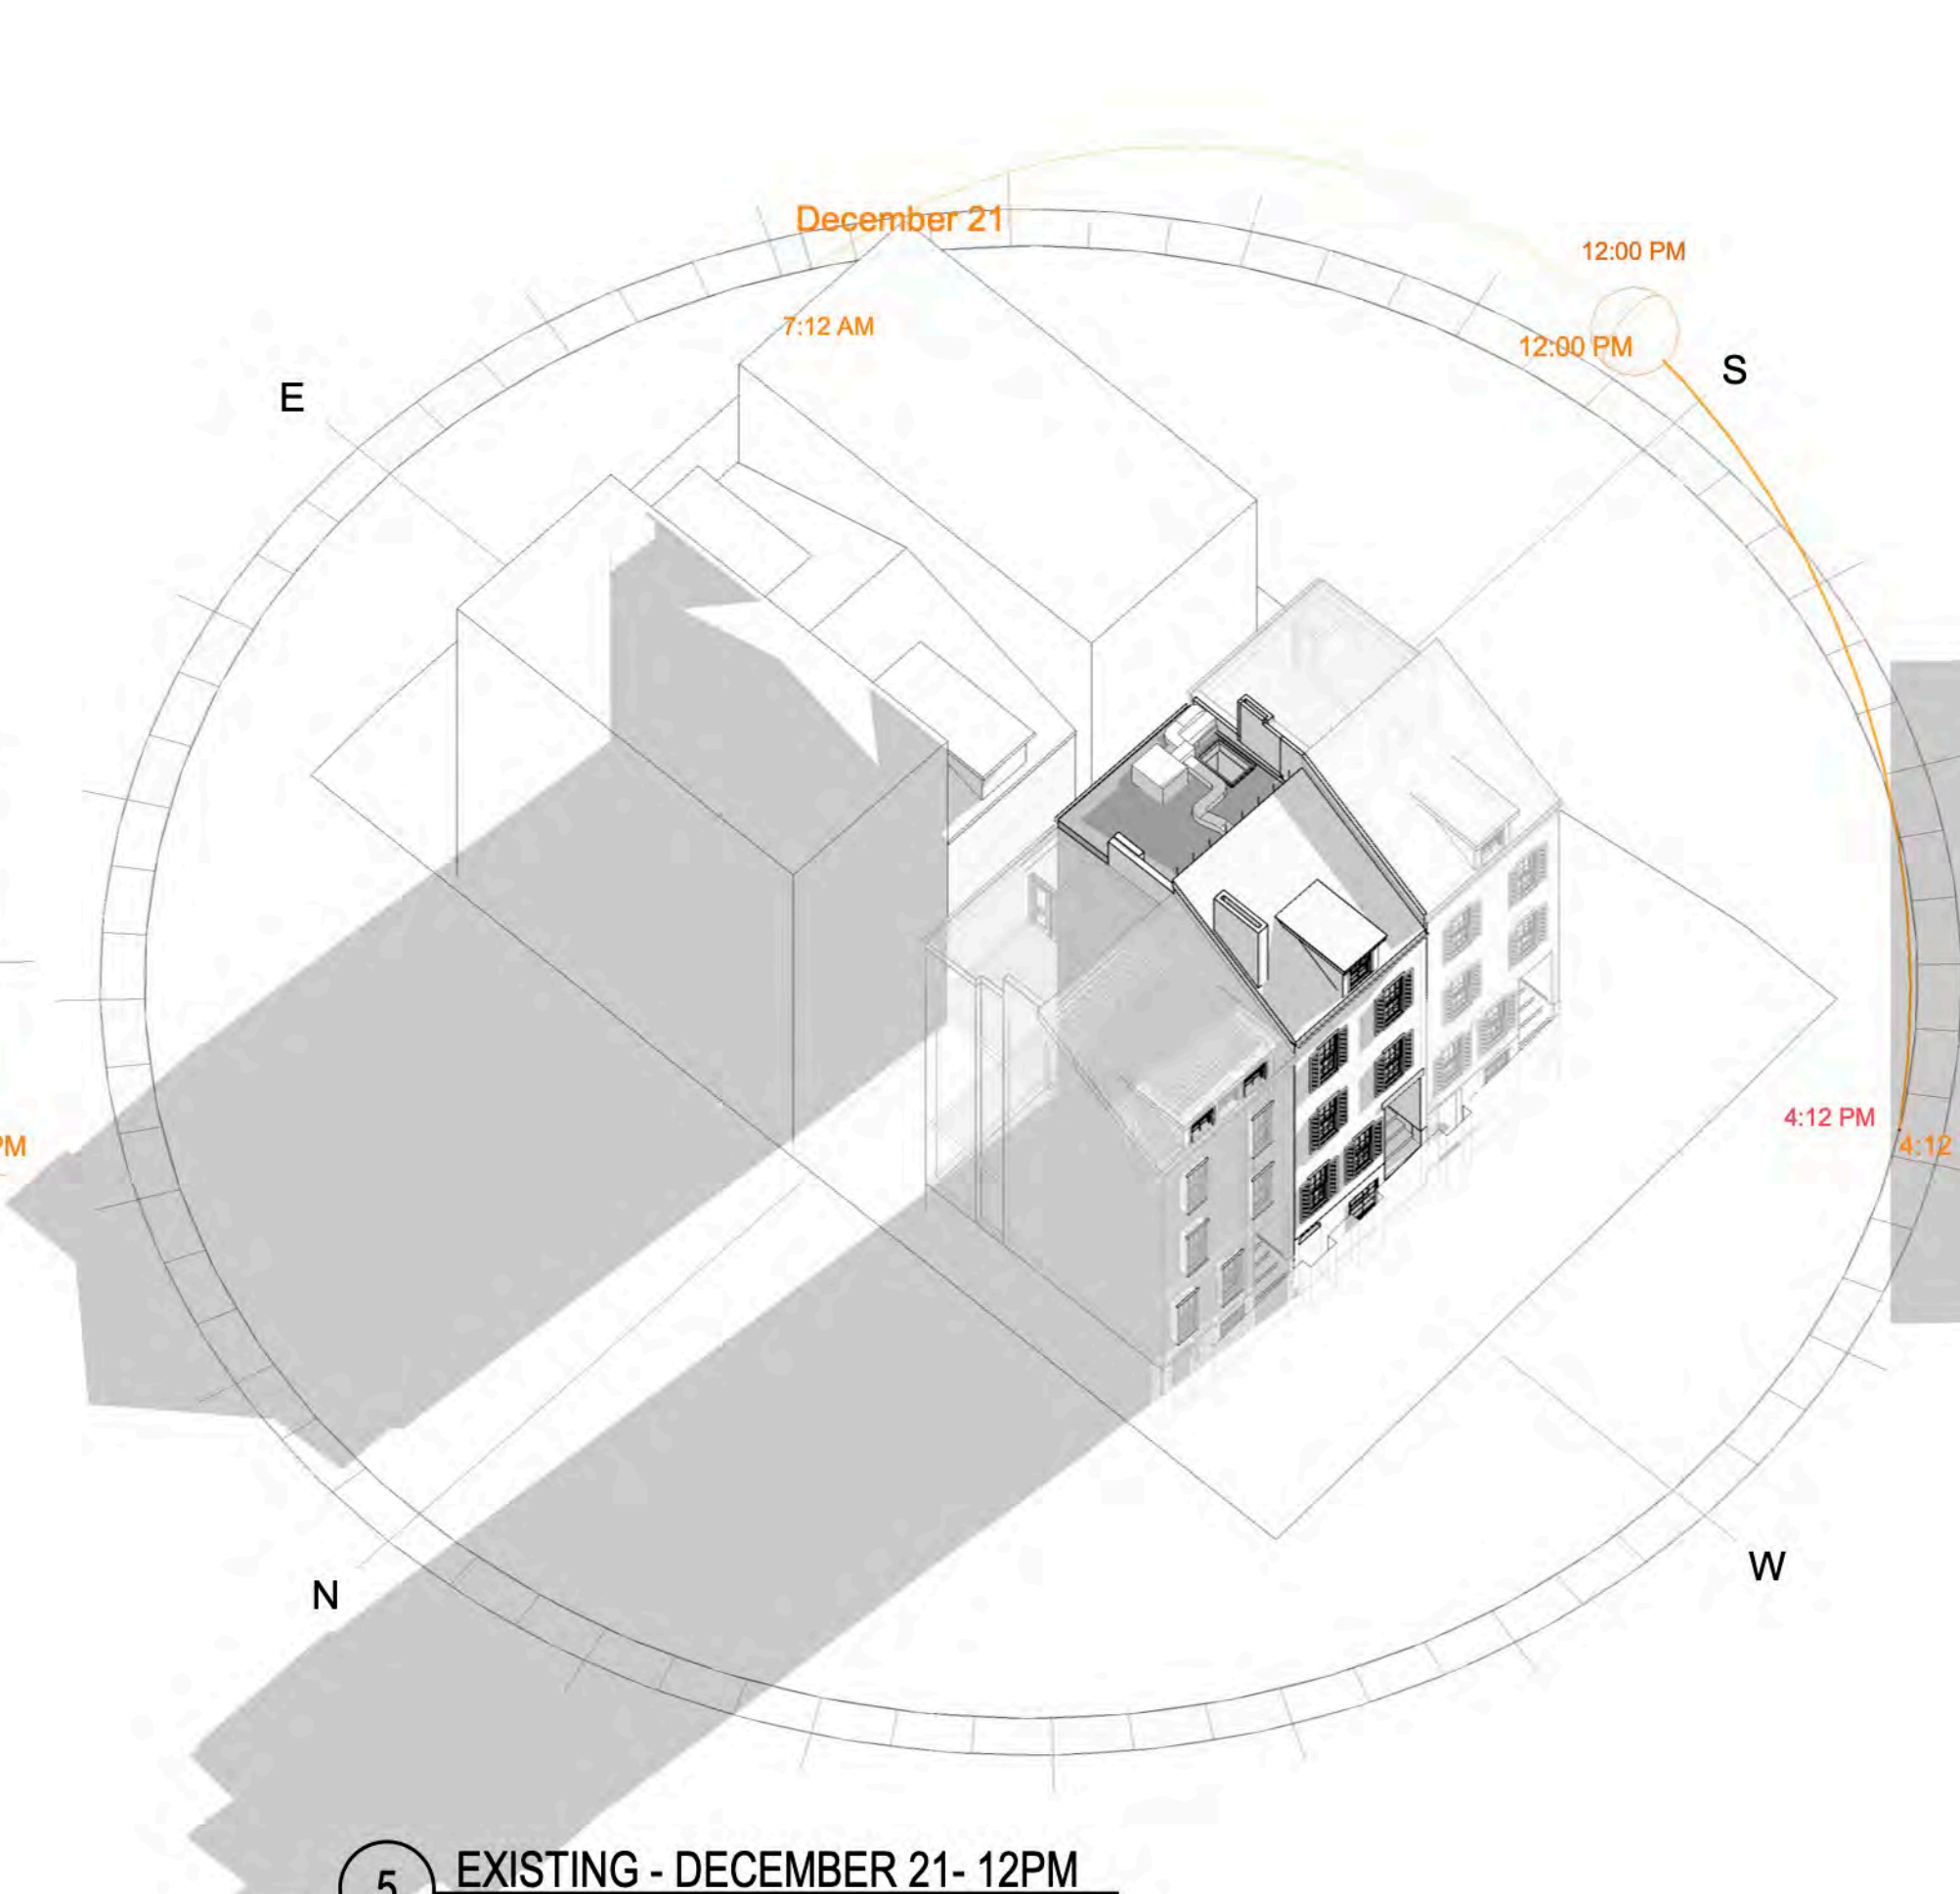

5 EXISTING - DECEMBER 21- 12PM

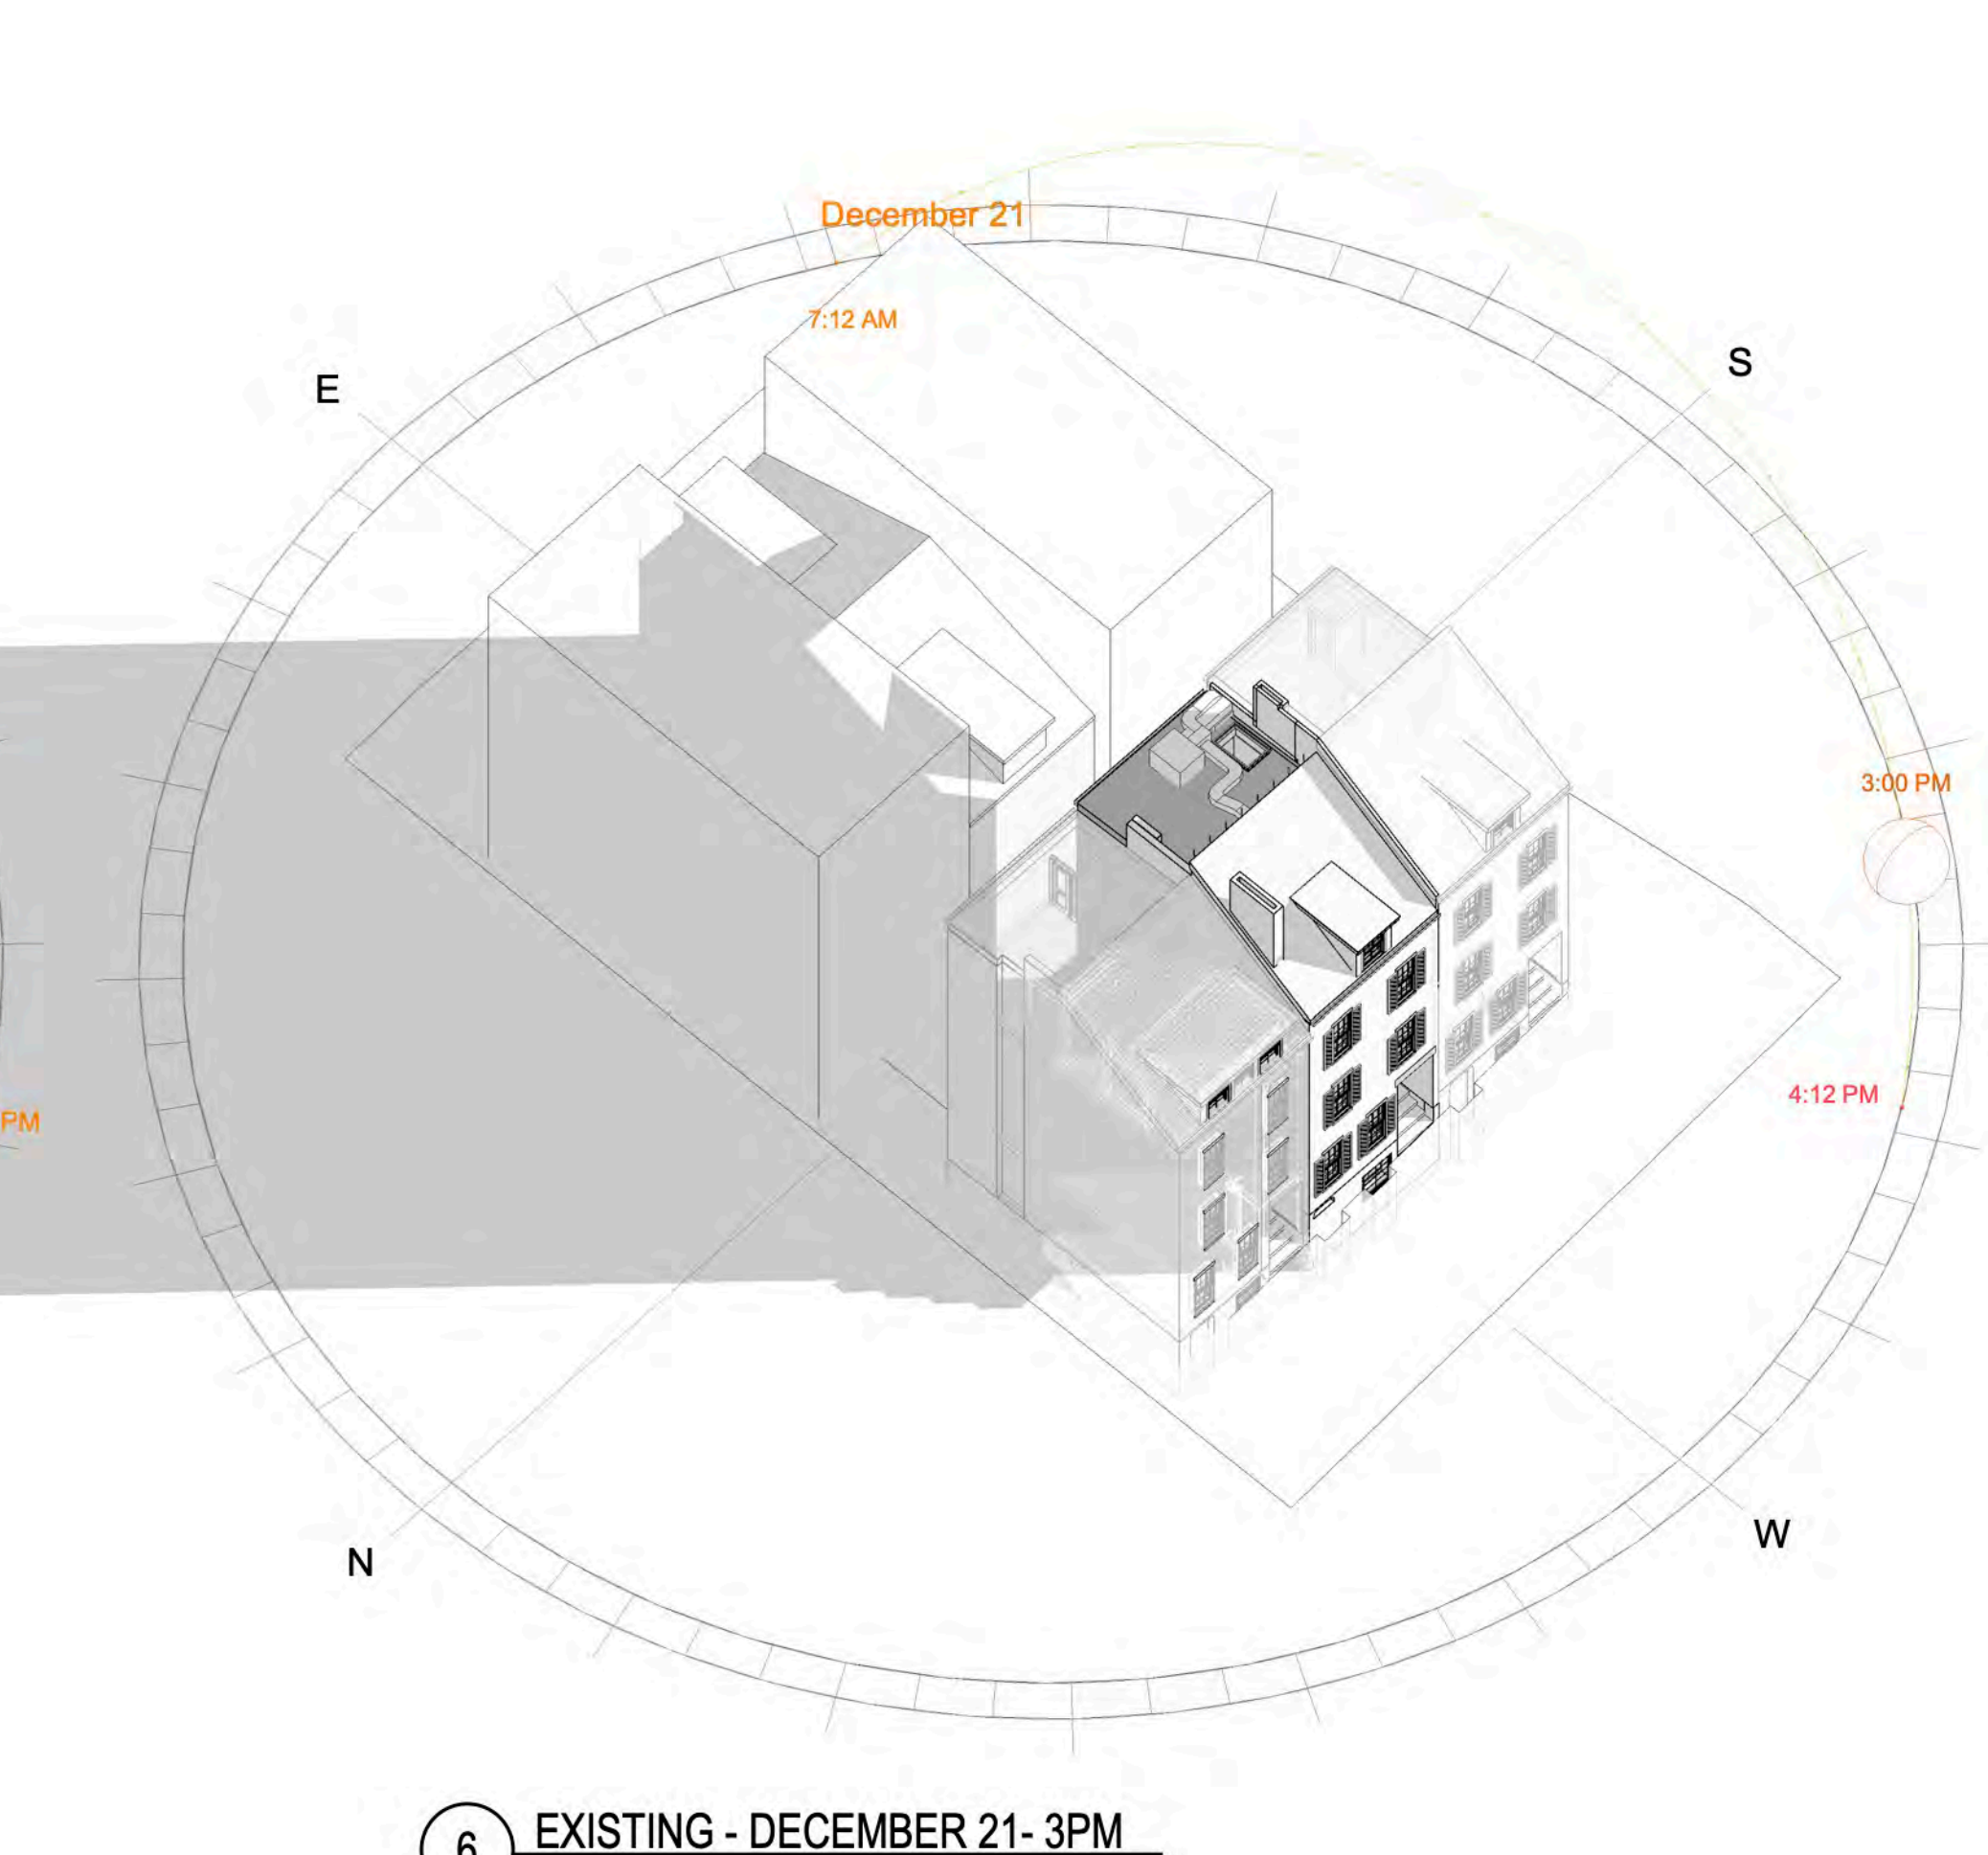

6 EXISTING - DECEMBER 21- 3PM



Timothy Burke
ARCHITECTURE
142 BERKELEY STREET, BOSTON MASSACHUSETTS 02116
P: 617.268.1332 | W: timothyburke.net | F: 617.268.1116



Drawn By:	A.S.
Date:	DESCRIPTION
REV.	DATE

PROJECT STATUS

SOLAR STUDIES WINTER
SOLSTICE

42 Irving Street, Boston MA
02114

SK1.2