

Spruhan  
Engineering, P.C.

80 JEWETT ST, (SUITE 2)  
NEWTON, MA 02458

Tel: 617-816-0722  
Email: edmond@spruhaneng.com

60 TEMPLE STREET  
BOSTON  
MASSACHUSETTS  
SURVEY PLAN

REVISION BLOCK

| DESCRIPTION | DATE |
|-------------|------|
|             |      |
|             |      |
All legal rights including, but not limited to, copyright and design patent rights, in the designs, arrangements and plans shown on this document are the property of Spruhan Engineering, P.C. They may not be used or reused in whole or in part, except in connection with this project, without the prior written consent of Spruhan Engineering, P.C. Written dimensions on these drawings shall have precedence over scaled dimensions. Contractors shall verify and be responsible for all dimensions and conditions on this project, and Spruhan Engineering, P.C., must be notified of any variation from the dimensions and conditions shown by these drawings.






|              |            |
|--------------|------------|
| DATE:        | 05/28/2021 |
| DRAWN BY:    | LL         |
| CHECKED BY:  | C.C        |
| APPROVED BY: | E.S        |

PROPOSED PLOT  
PLAN OF LAND

SHEET 1 OF 1

NOTES:

- INFORMATION SHOWN ON THIS PLAN IS THE RESULT OF A FIELD SURVEY PERFORMED BY SPRUHAN ENGINEERING, P.C. AS OF 05/07/2021.
- DEED REFERENCE: BOOK 57111, PAGE 163  
PLAN REFERENCE 1: PLAN 293 OF 2016  
SUFFOLK COUNTY DISTRICT REGISTRY OF DEEDS
- THIS PLAN IS NOT INTENDED TO BE RECORDED.
- I CERTIFY THAT THE DWELLING SHOWN IS NOT LOCATED WITHIN A SPECIAL FLOOD HAZARD ZONE. IT IS LOCATED IN ZONE X, ON FLOOD HAZARD BOUNDARY MAP NUMBER 25025C0077J, IN COMMUNITY NUMBER: 250286, DATED 6/4/2010.
- THIS PLAN DOES NOT SHOW ANY UNRECORDED OR UNWRITTEN EASEMENTS WHICH MAY EXIST. A REASONABLE AND DILIGENT ATTEMPT HAS BEEN MADE TO OBSERVE ANY APPARENT USES OF THE LAND; HOWEVER THIS NOT CONSTITUTE A GUARANTEE THAT NO SUCH EASEMENTS EXIST.
- FIRST FLOOR ELEVATIONS ARE TAKEN AT THRESHOLD.
- NO RESPONSIBILITY IS TAKEN FOR ZONING TABLE AS SPRUHAN ENGINEERING, P.C. ARE NOT ZONING EXPERTS. TABLE IS TAKEN FROM TABLE PROVIDED BY LOCAL ZONING ORDINANCE. CLIENT AND/OR ARCHITECT TO VERIFY THE ACCURACY OF ZONING ANALYSIS.
- THE ELEVATIONS SHOWN ARE ON AN ASSUMED DATUM.

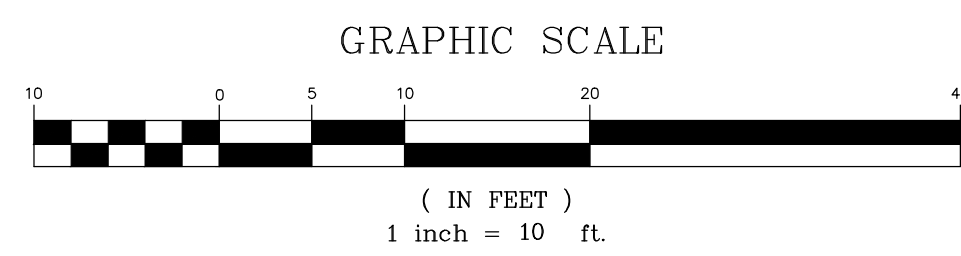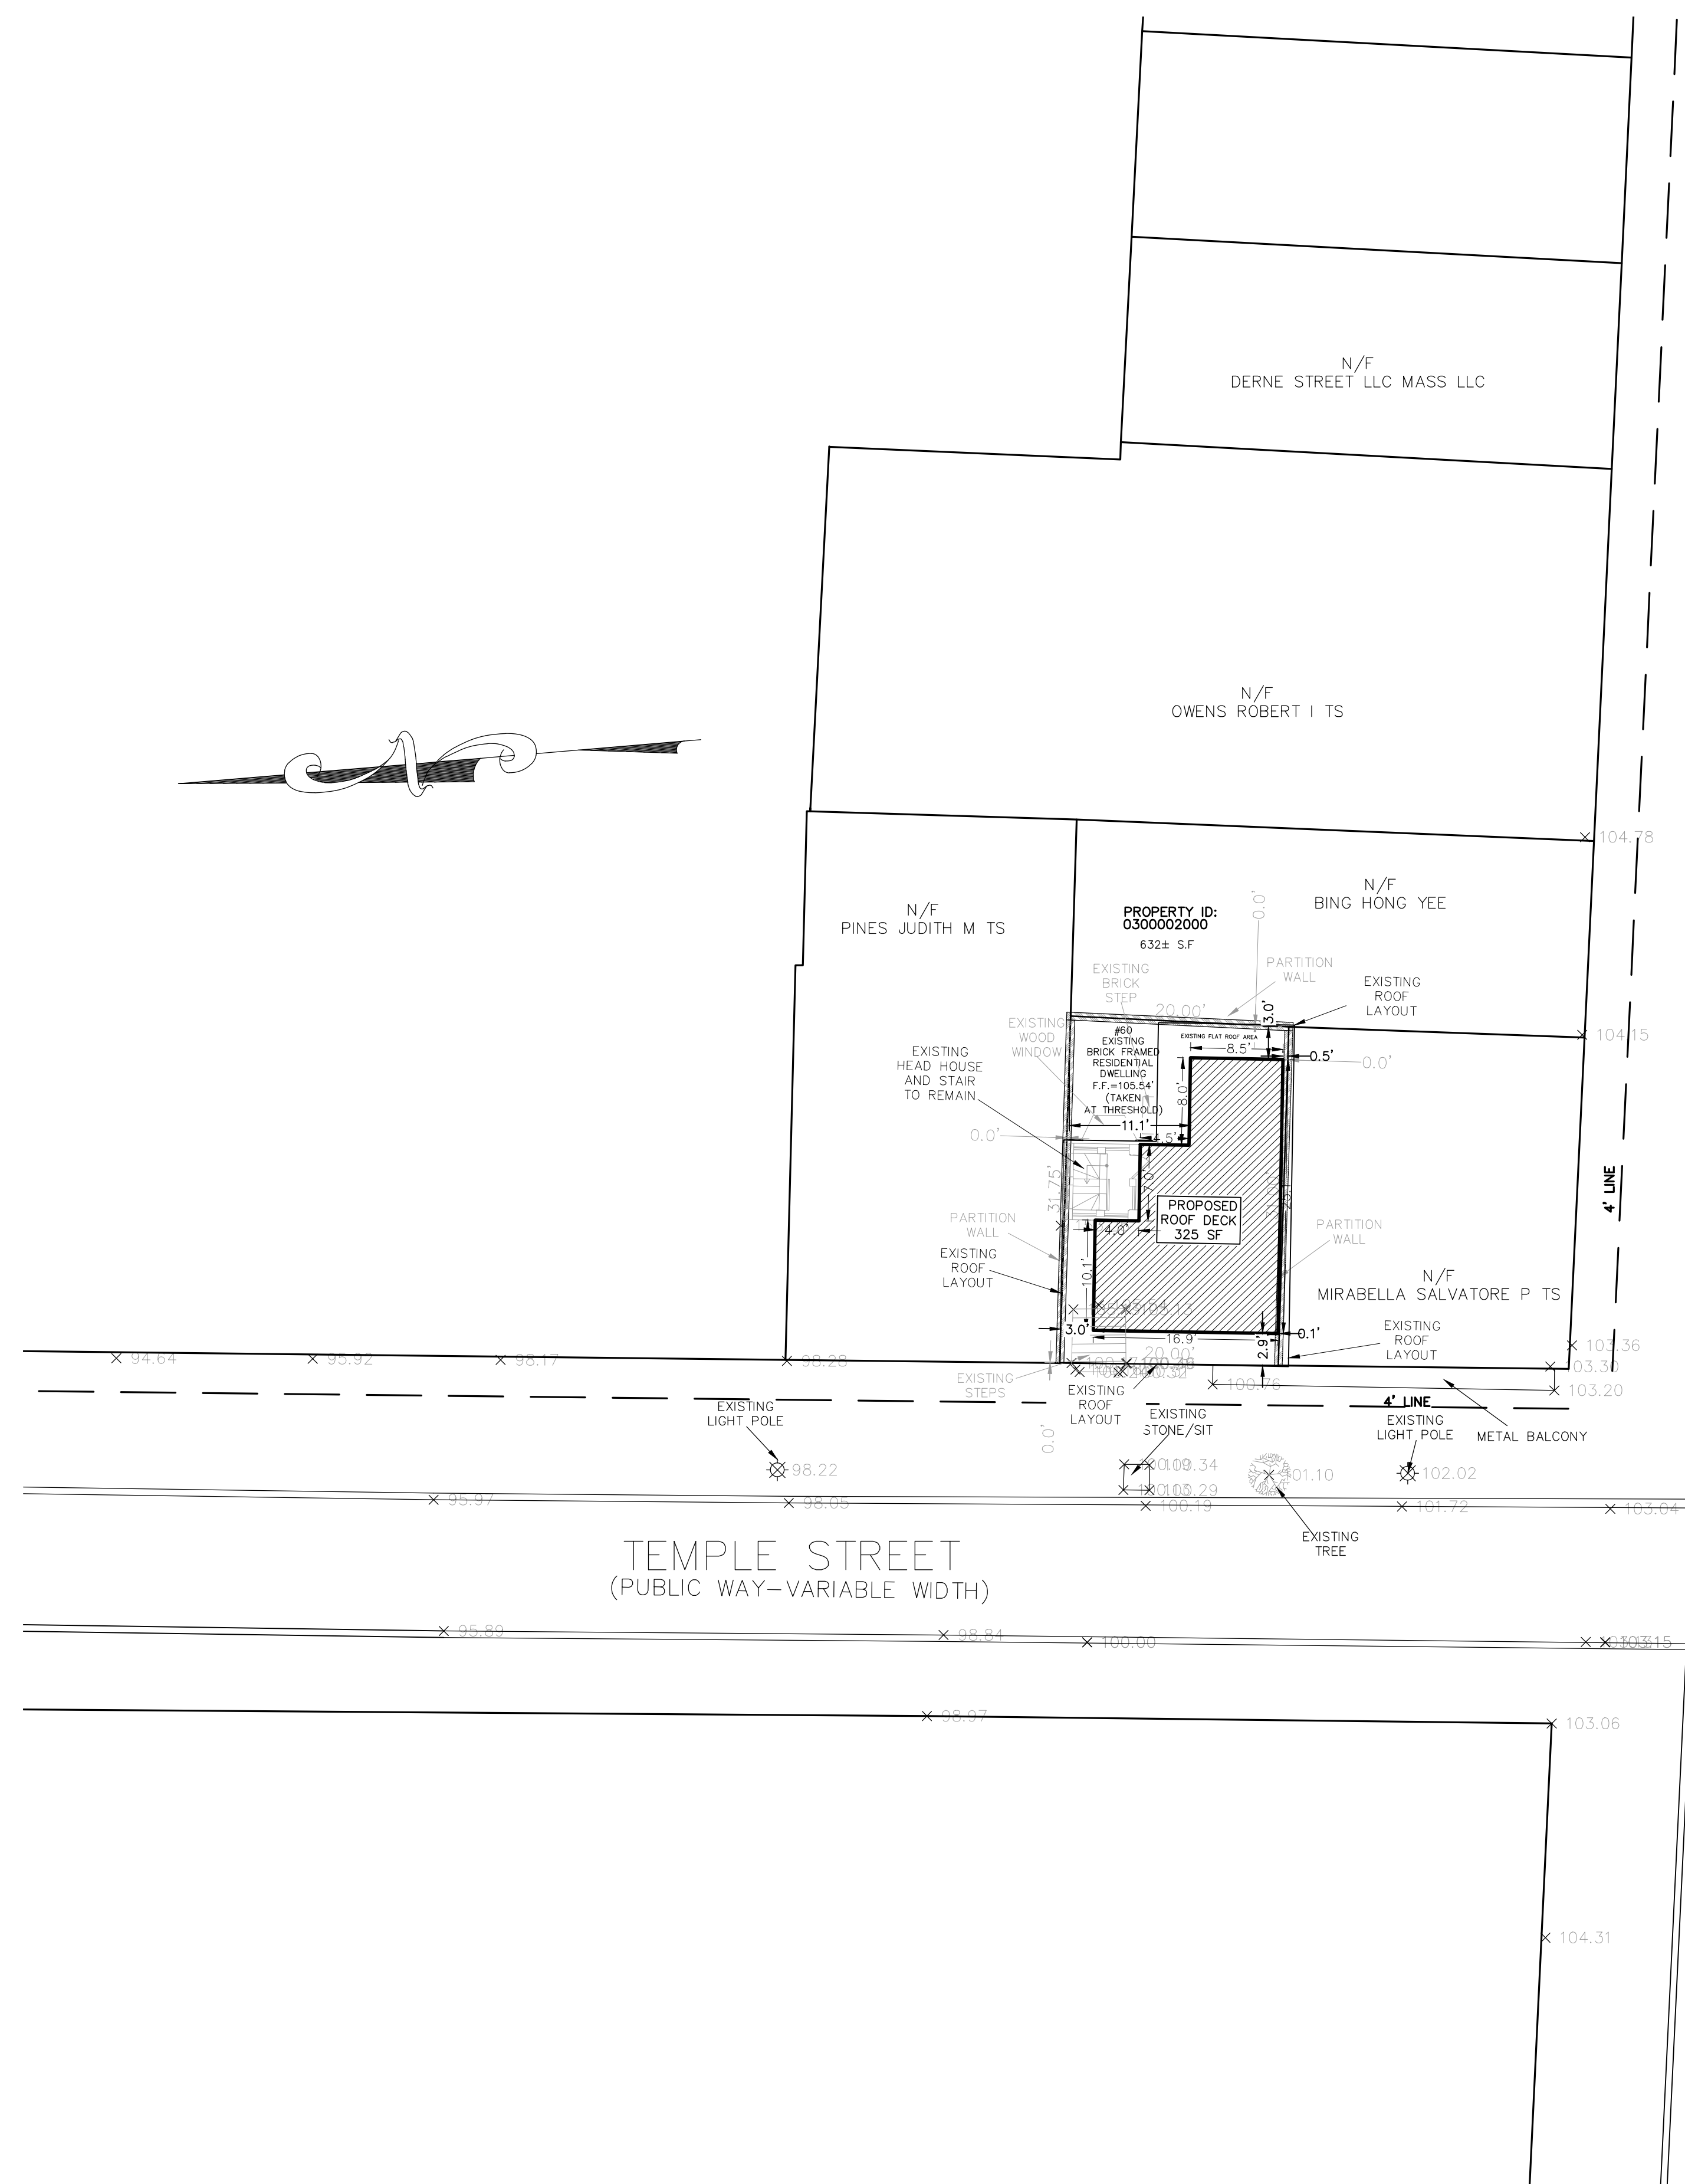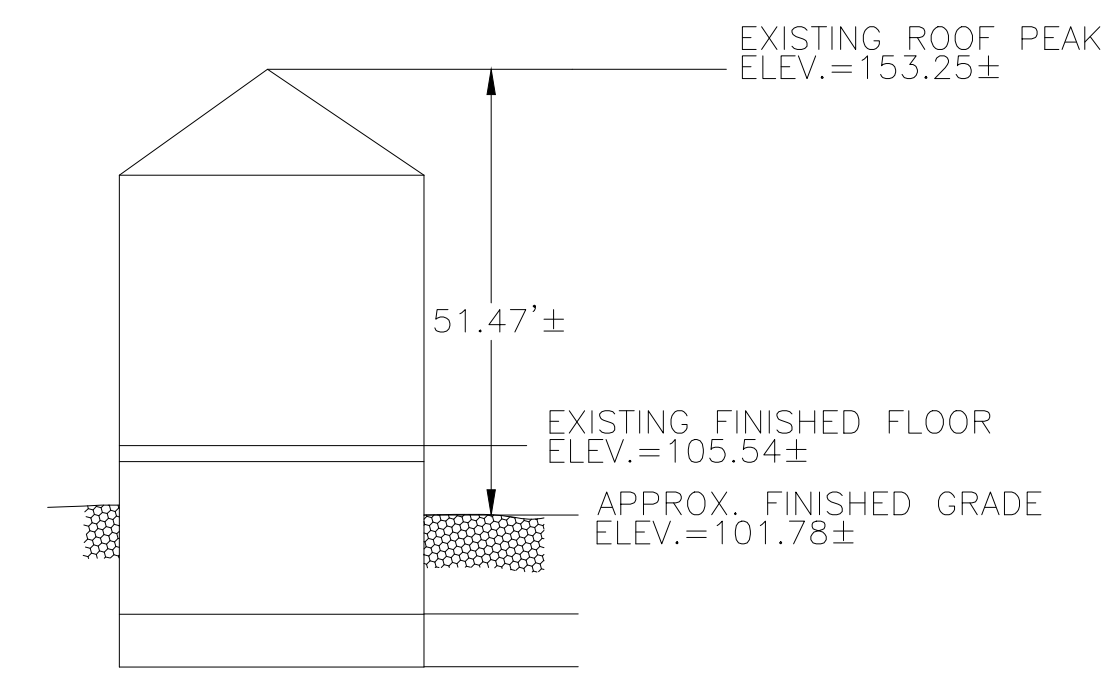

DERNE STREET  
(PUBLIC WAY)

TEMPLE STREET  
(PUBLIC WAY-VARIABLE WIDTH)