


Room Count Level 1		
Num	Type	Area
Existing Building		
101	King	310 SF
102	King	273 SF
103	King	236 SF
104	King	265 SF
105	King	281 SF
Existing Building: 5		1,366 SF
Grand total: 5		1,366 SF

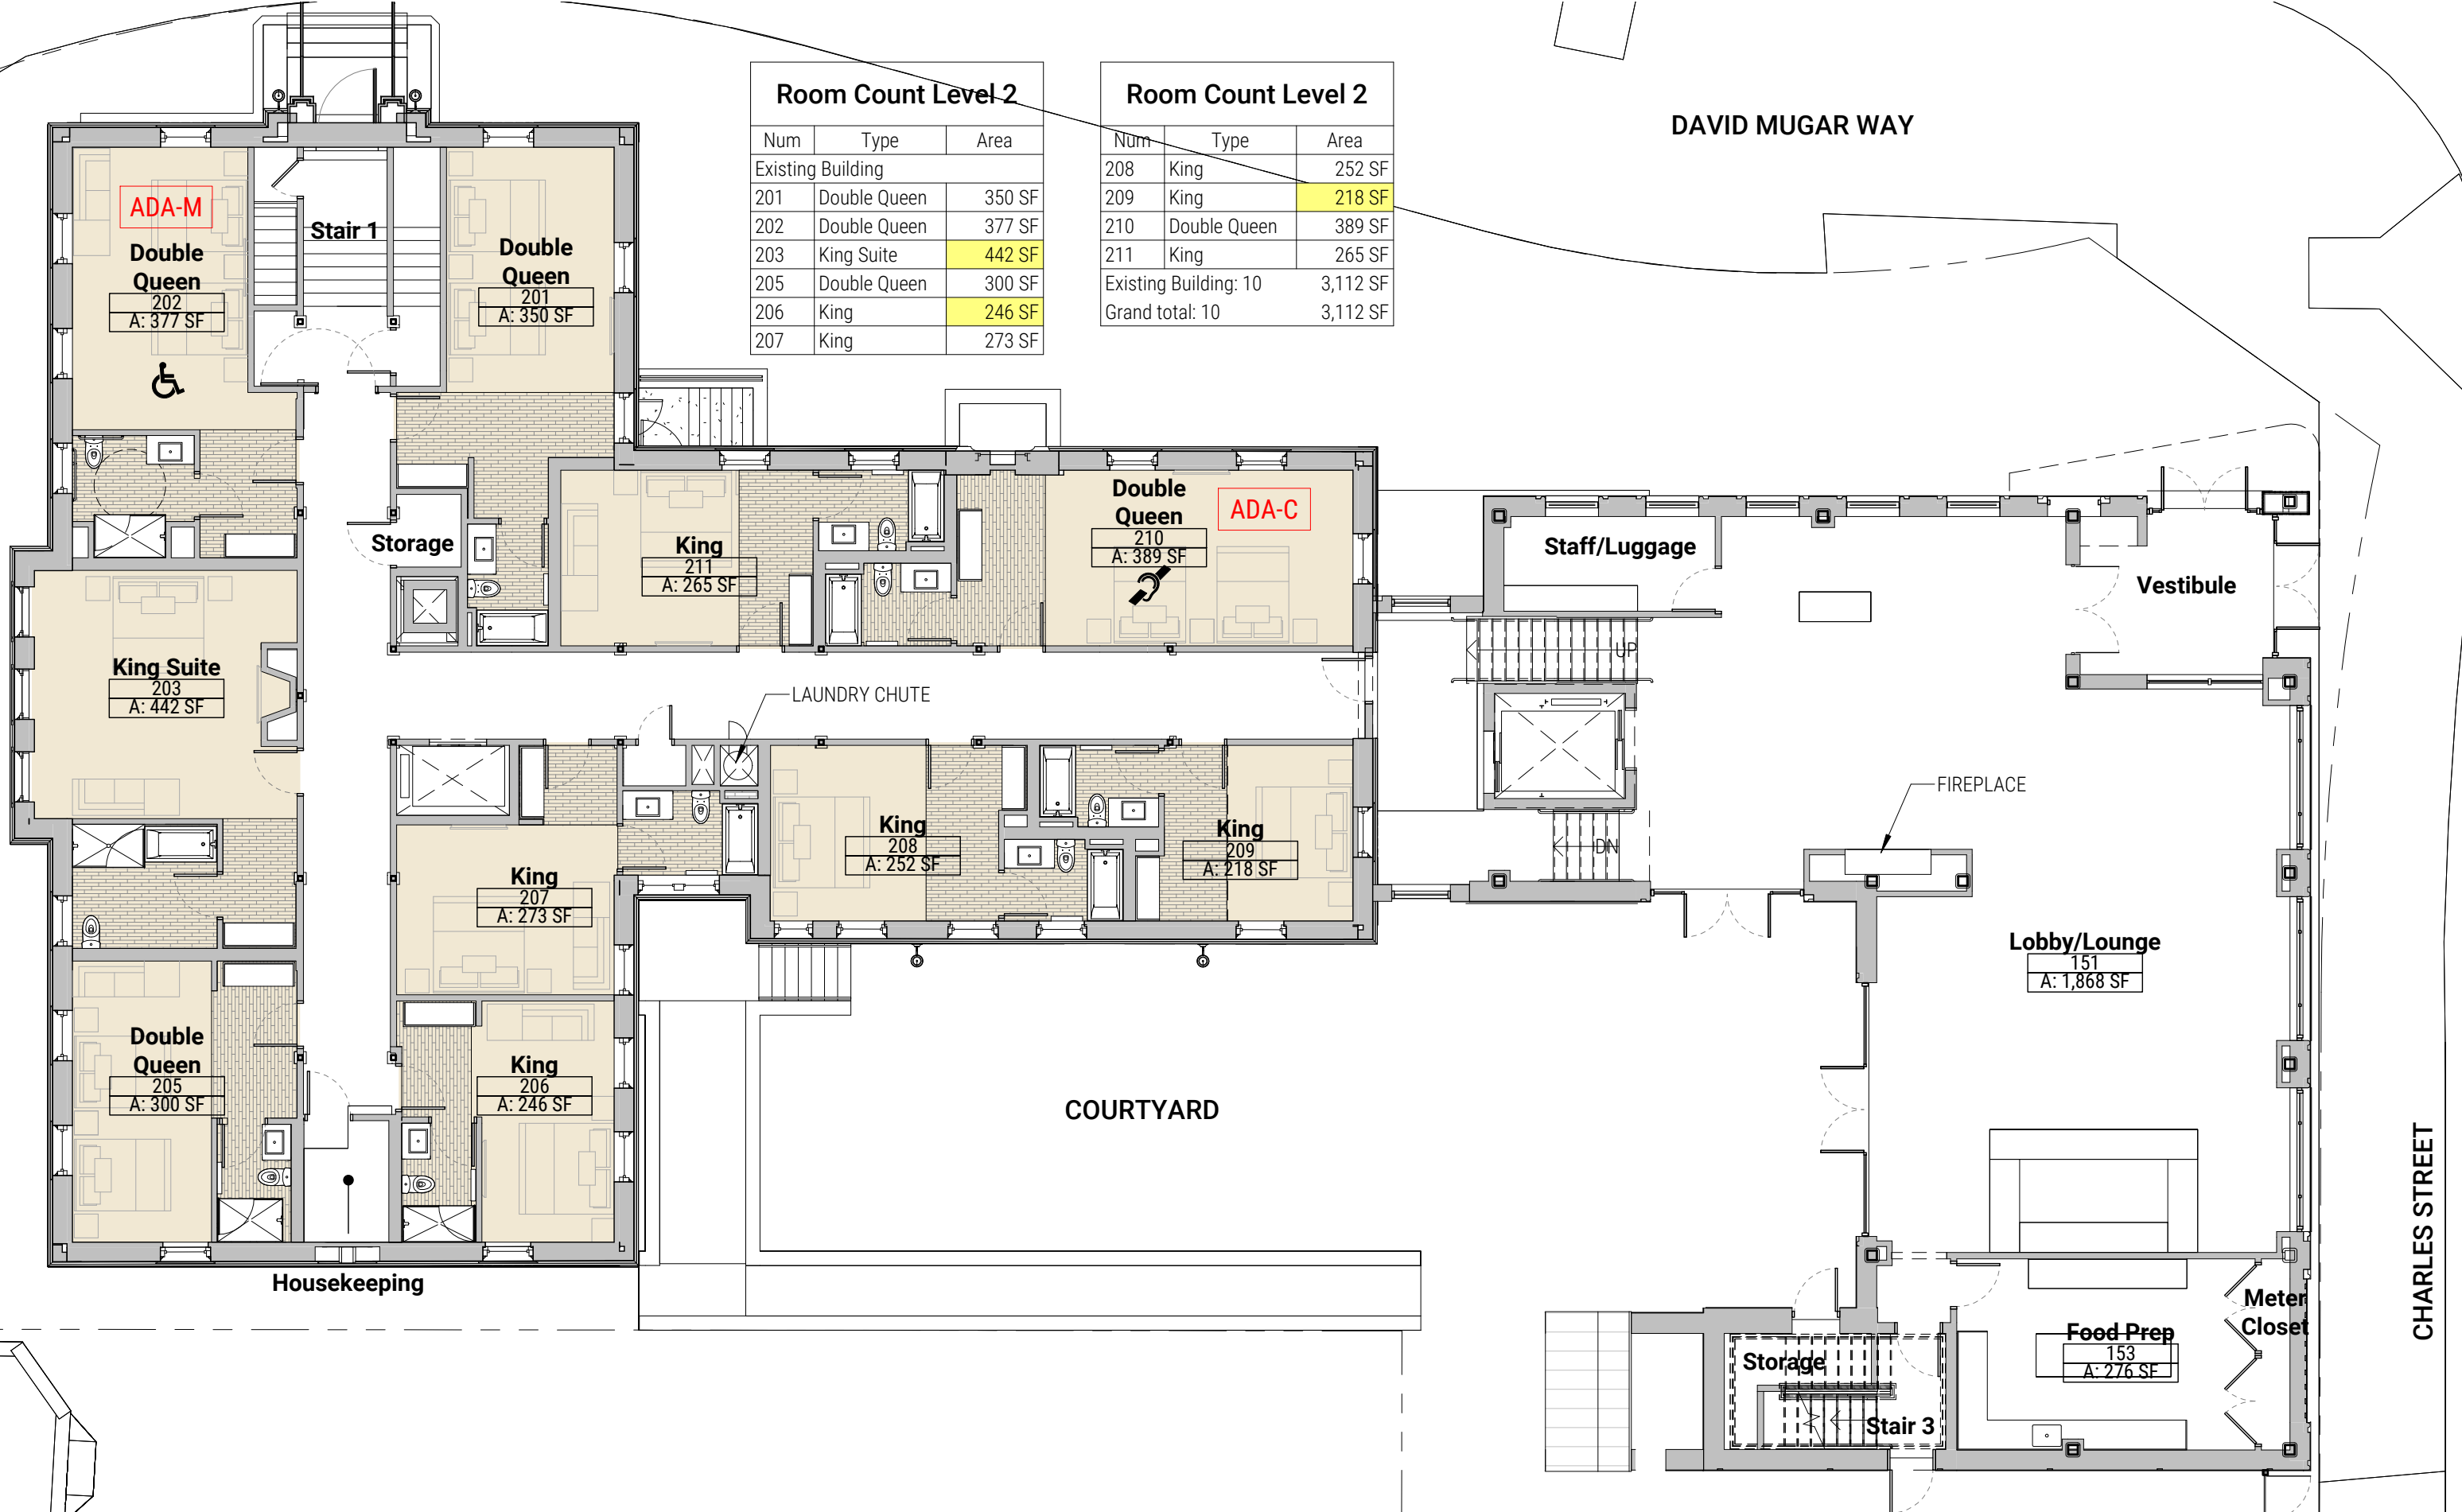

Room Count Level 2


Num	Type	Area
Existing Building		
201	Double Queen	350 SF
202	Double Queen	377 SF
203	King Suite	442 SF
205	Double Queen	300 SF
206	King	246 SF
207	King	273 SF

Room Count Level 2

Num	Type	Area
208	King	252 SF
209	King	218 SF
210	Double Queen	389 SF
211	King	265 SF
Existing Building: 10		3,112 SF
Grand total: 10		3,112 SF


DAVID MUGAR WAY

CHARLES STREET

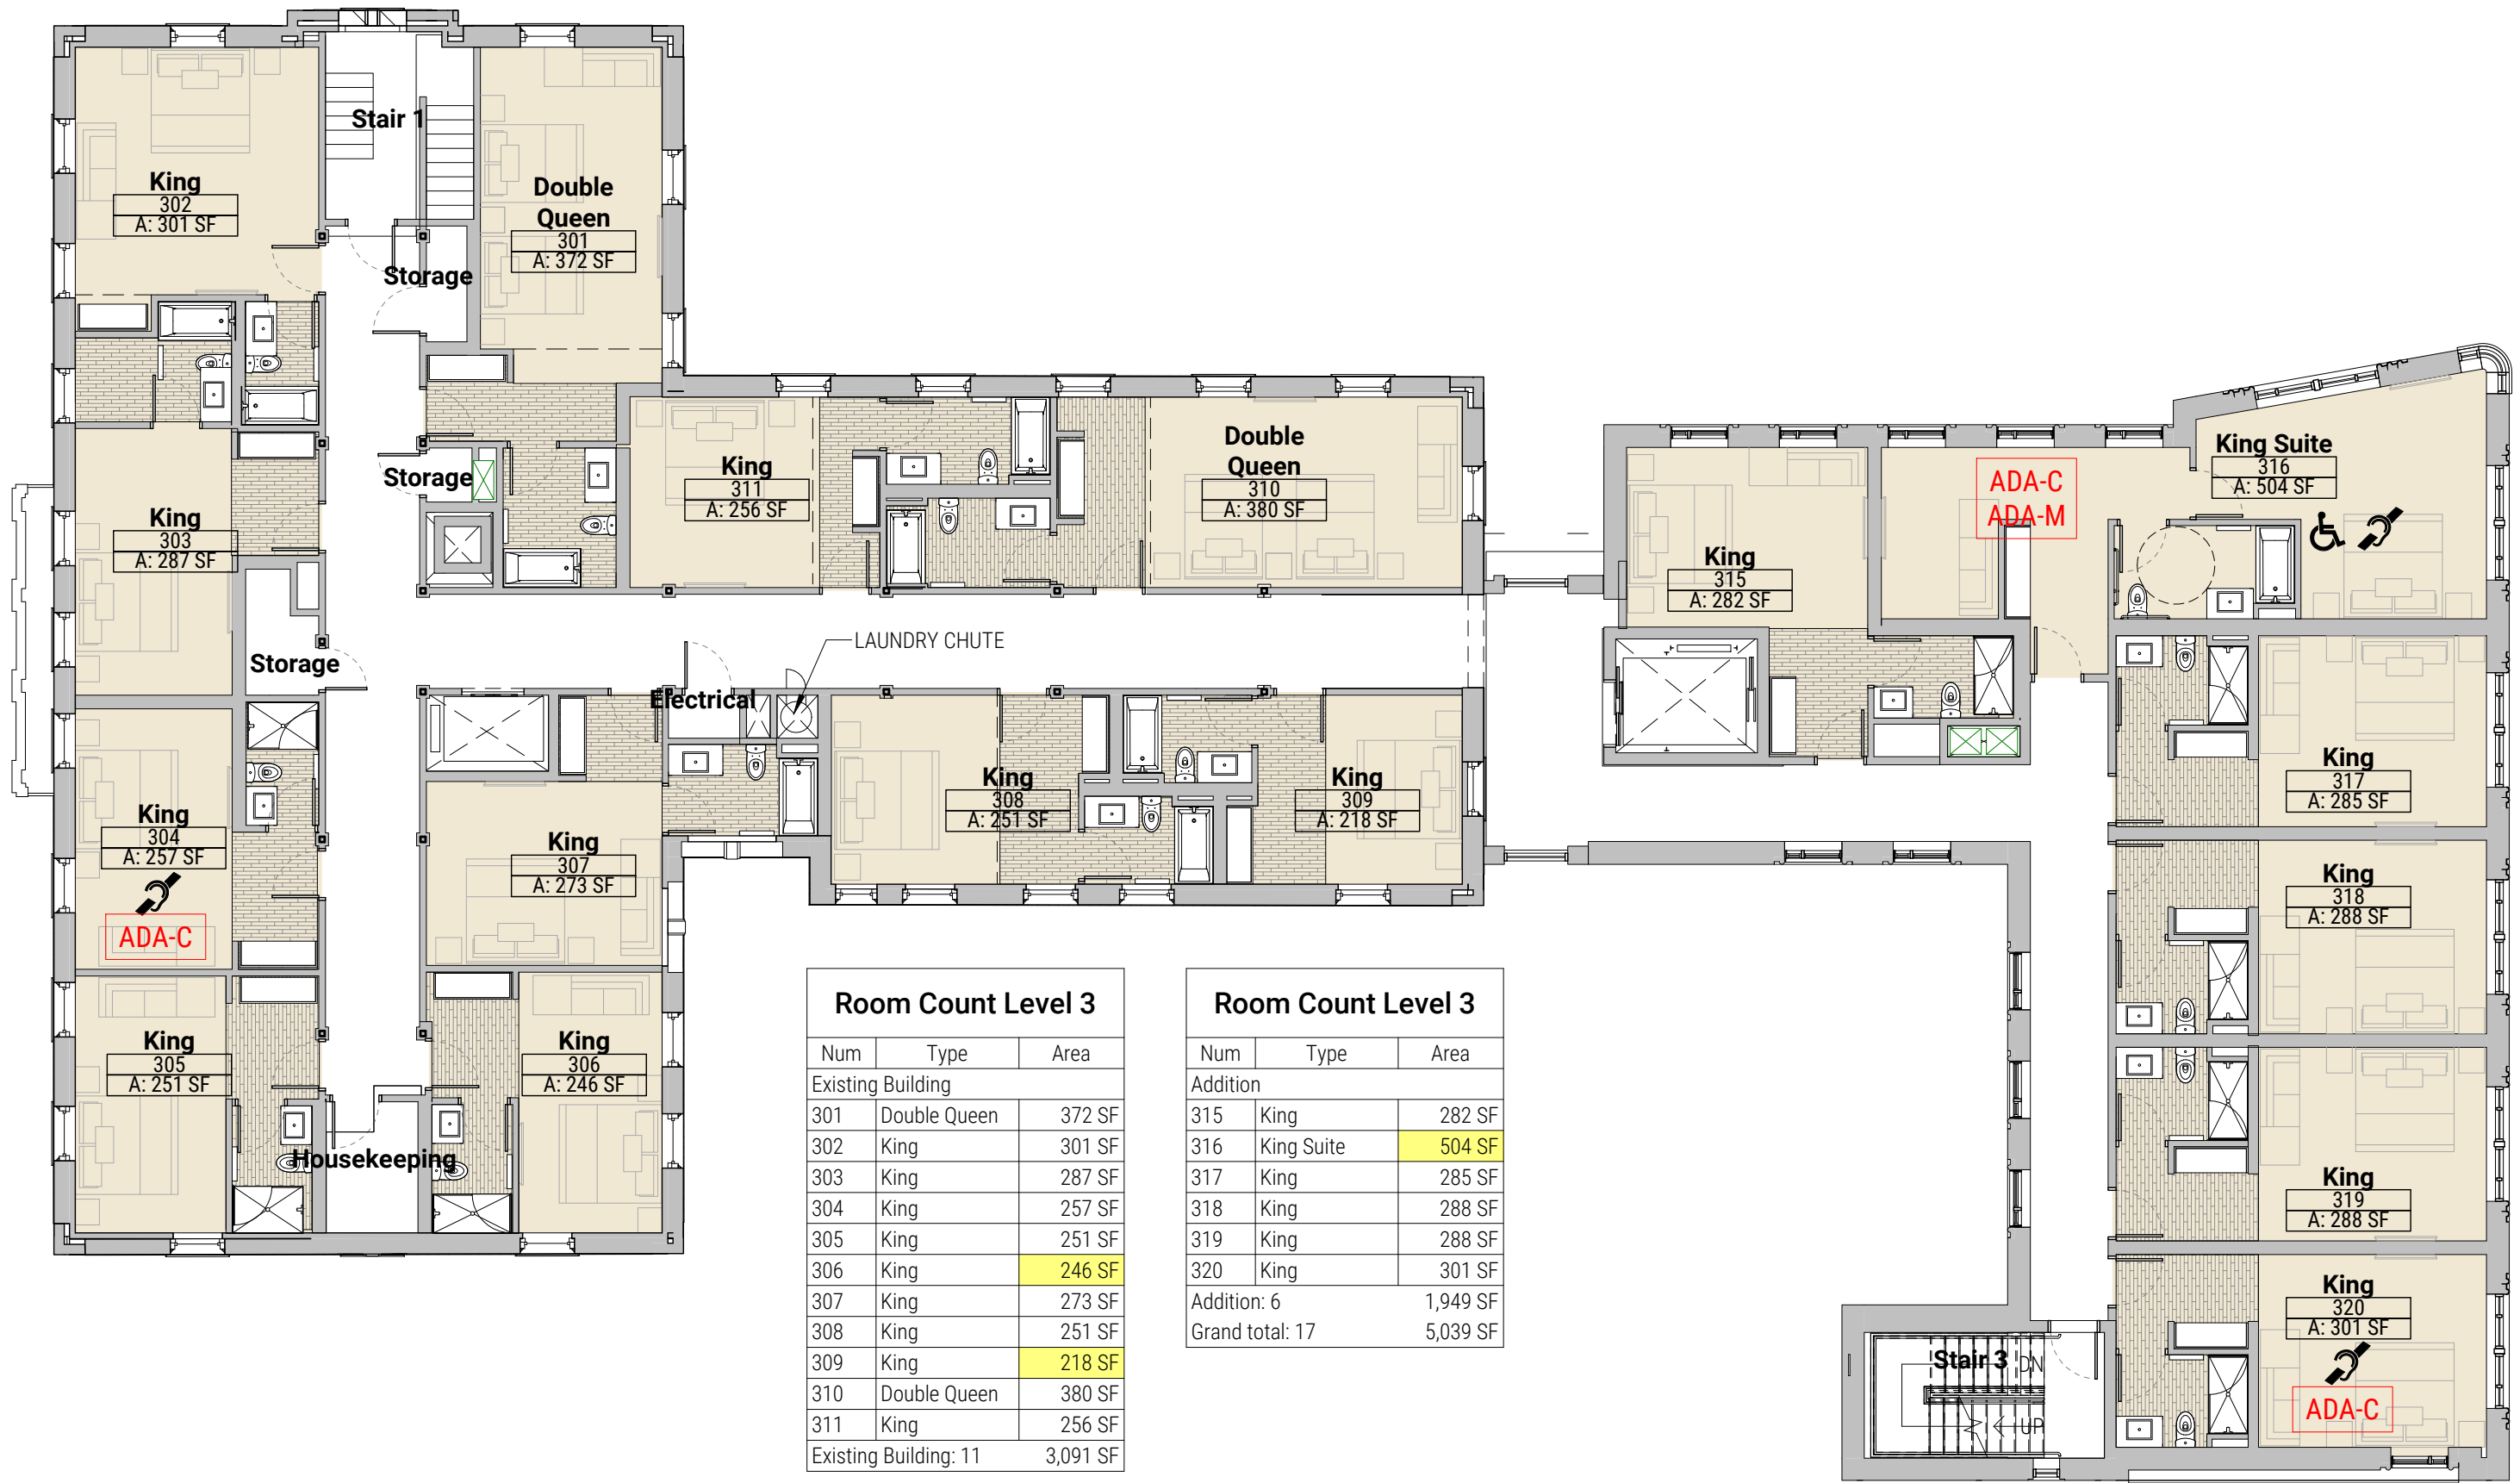

Room Count Level 3		
Num	Type	Area
Existing Building		
301	Double Queen	372 SF
302	King	301 SF
303	King	287 SF
304	King	257 SF
305	King	251 SF
306	King	246 SF
307	King	273 SF
308	King	251 SF
309	King	218 SF
310	Double Queen	380 SF
311	King	256 SF
Existing Building: 11		3,091 SF

Room Count Level 3		
Num	Type	Area
Addition		
315	King	282 SF
316	King Suite	504 SF
317	King	285 SF
318	King	288 SF
319	King	288 SF
320	King	301 SF
Addition: 6		1,949 SF
Grand total: 17		5,039 SF

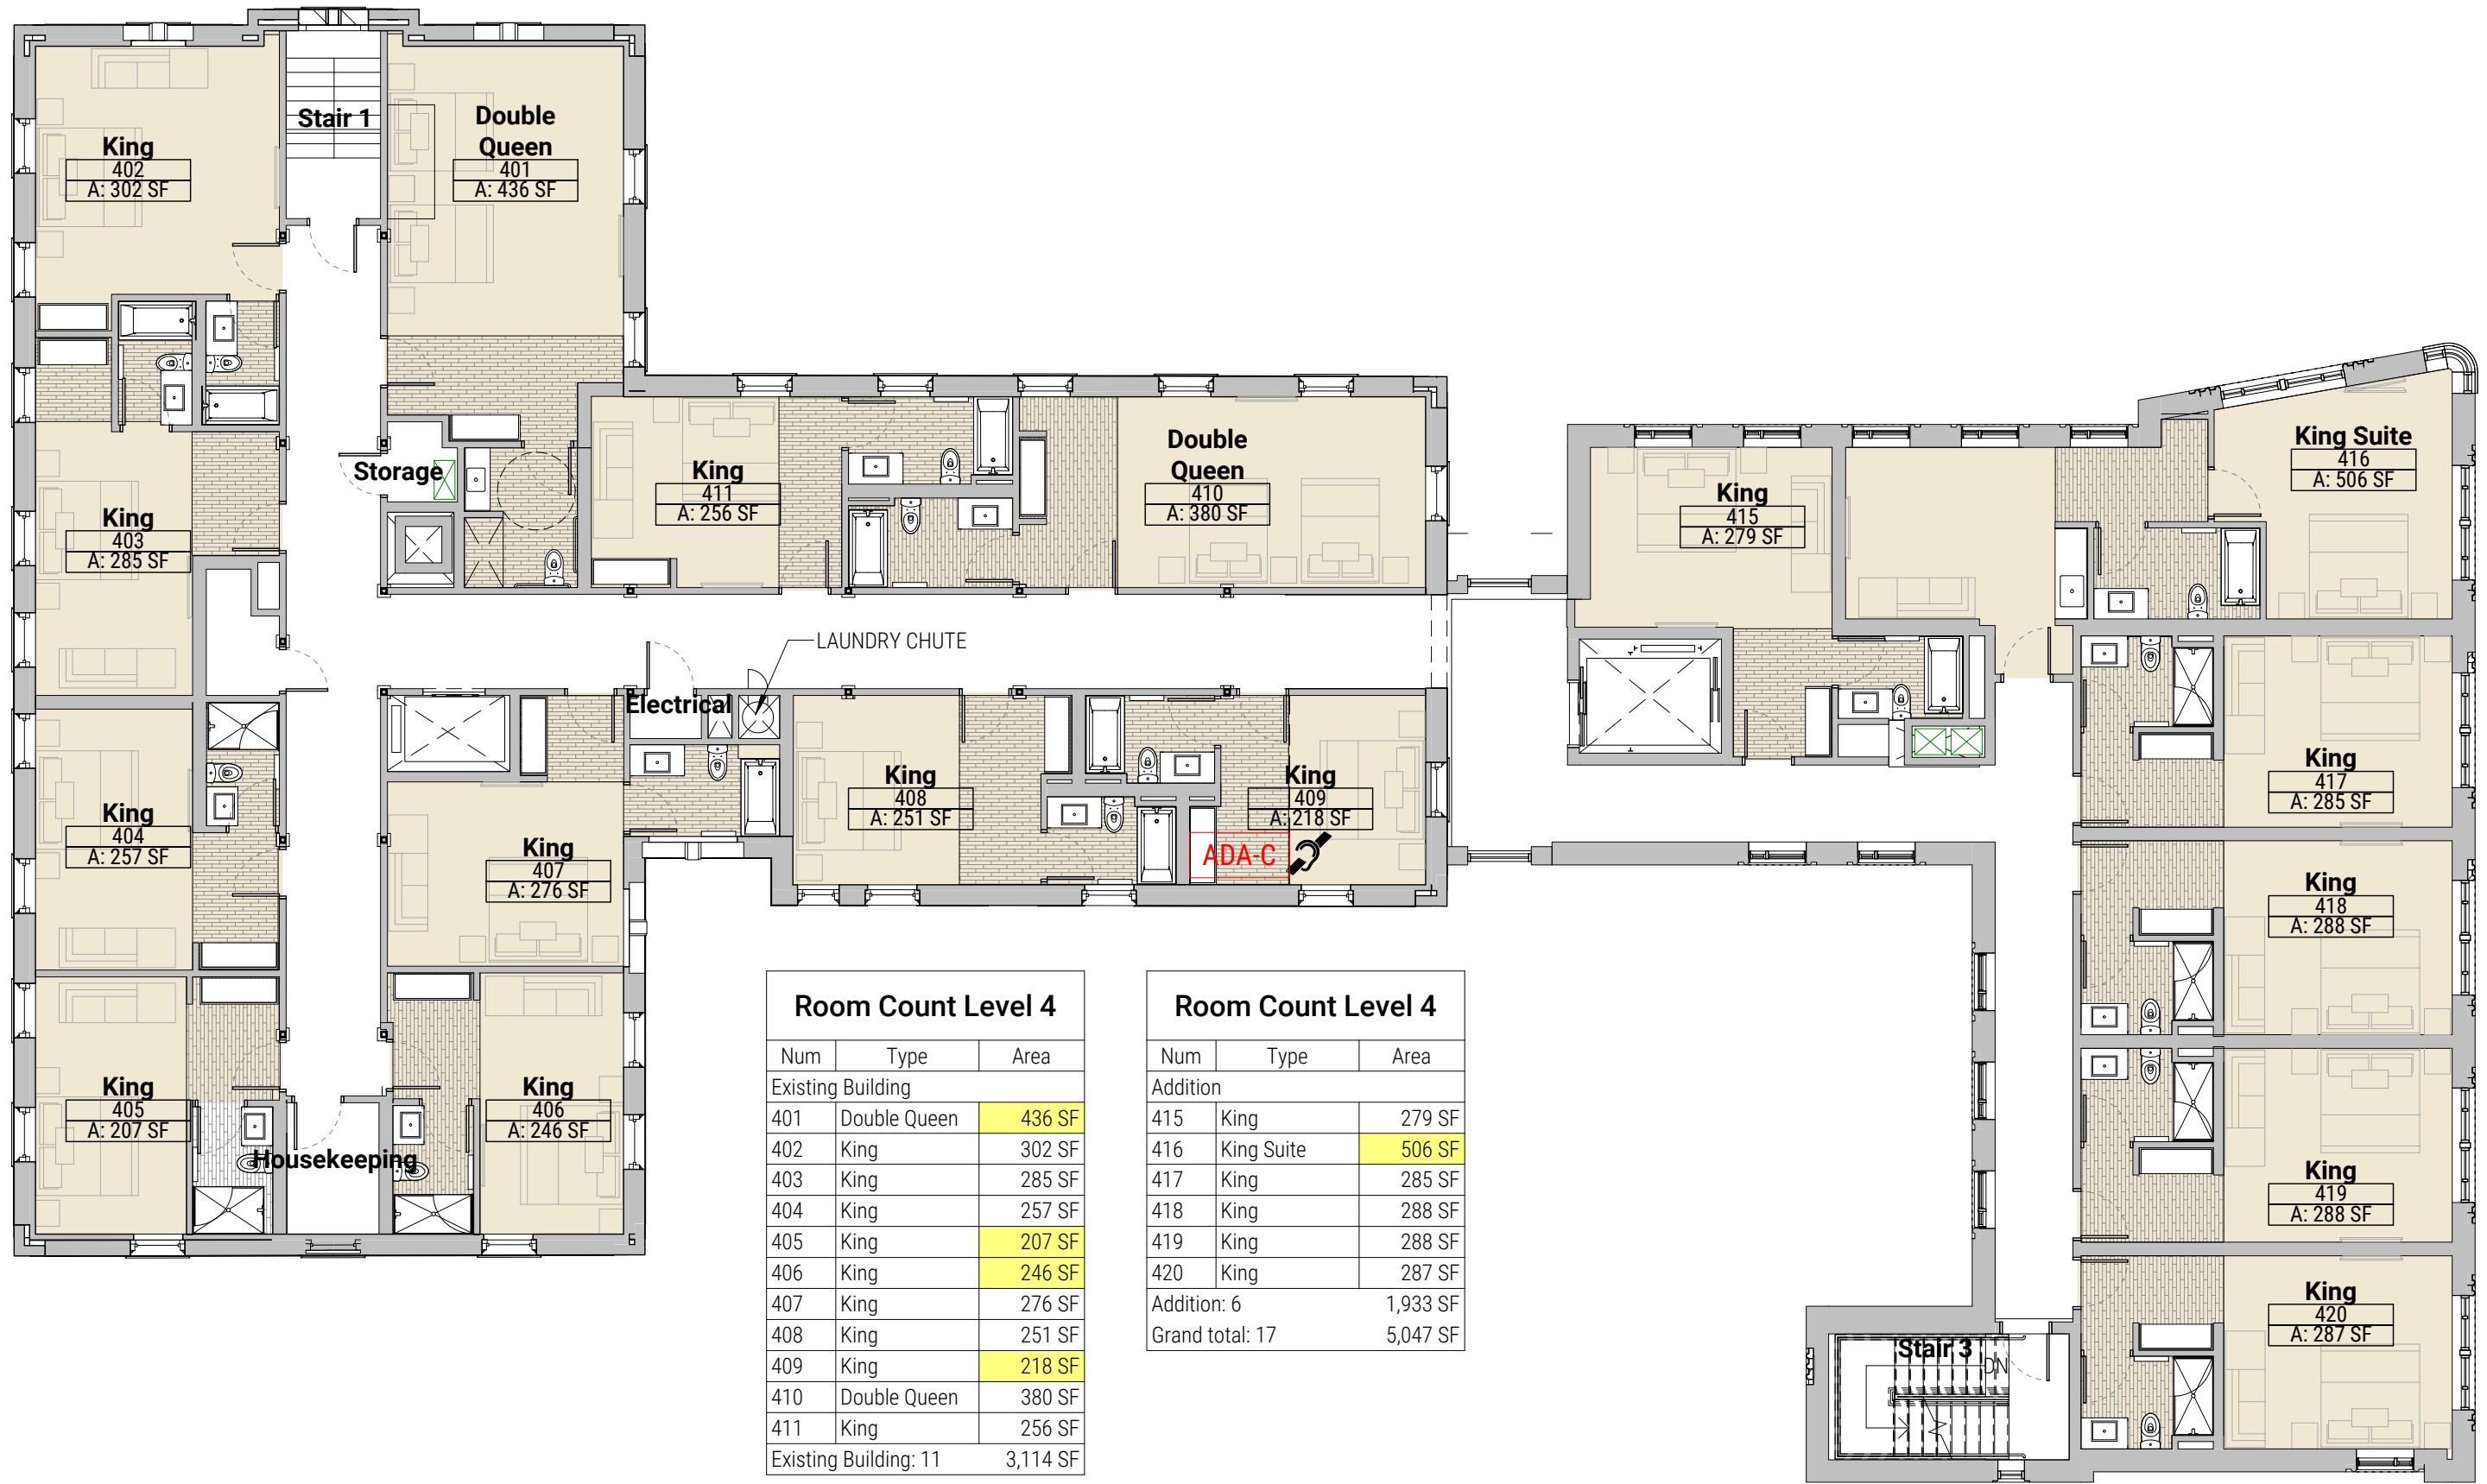

Room Count Level 4		
Num	Type	Area
Existing Building		
401	Double Queen	436 SF
402	King	302 SF
403	King	285 SF
404	King	257 SF
405	King	207 SF
406	King	246 SF
407	King	276 SF
408	King	251 SF
409	King	218 SF
410	Double Queen	380 SF
411	King	256 SF
Existing Building: 11		3,114 SF

Room Count Level 4		
Num	Type	Area
Addition		
415	King	279 SF
416	King Suite	506 SF
417	King	285 SF
418	King	288 SF
419	King	288 SF
420	King	287 SF
Addition: 6		1,933 SF
Grand total: 17		5,047 SF



Room Count Level 5

Num	Type	Area
Existing Building		
501	Double Queen	443 SF
502	King	302 SF
503	King	285 SF
504	King	257 SF
505	King	251 SF
506	King	246 SF
507	King	276 SF
508	King	251 SF
509	King	218 SF
510	Double Queen	377 SF
511	King	254 SF
Existing Building: 11		3,161 SF

Room Count Level 5

Num	Type	Area
Addition		
515	King	297 SF
516	King Suite	483 SF
517	King	285 SF
518	King	288 SF
519	King	288 SF
520	King	287 SF
Addition: 6		1,930 SF
Grand total: 17		5,090 SF