


**BUILDING SECTION**

7 BEAVER PLACE

10.22.2020 1/4" = 1'-0"

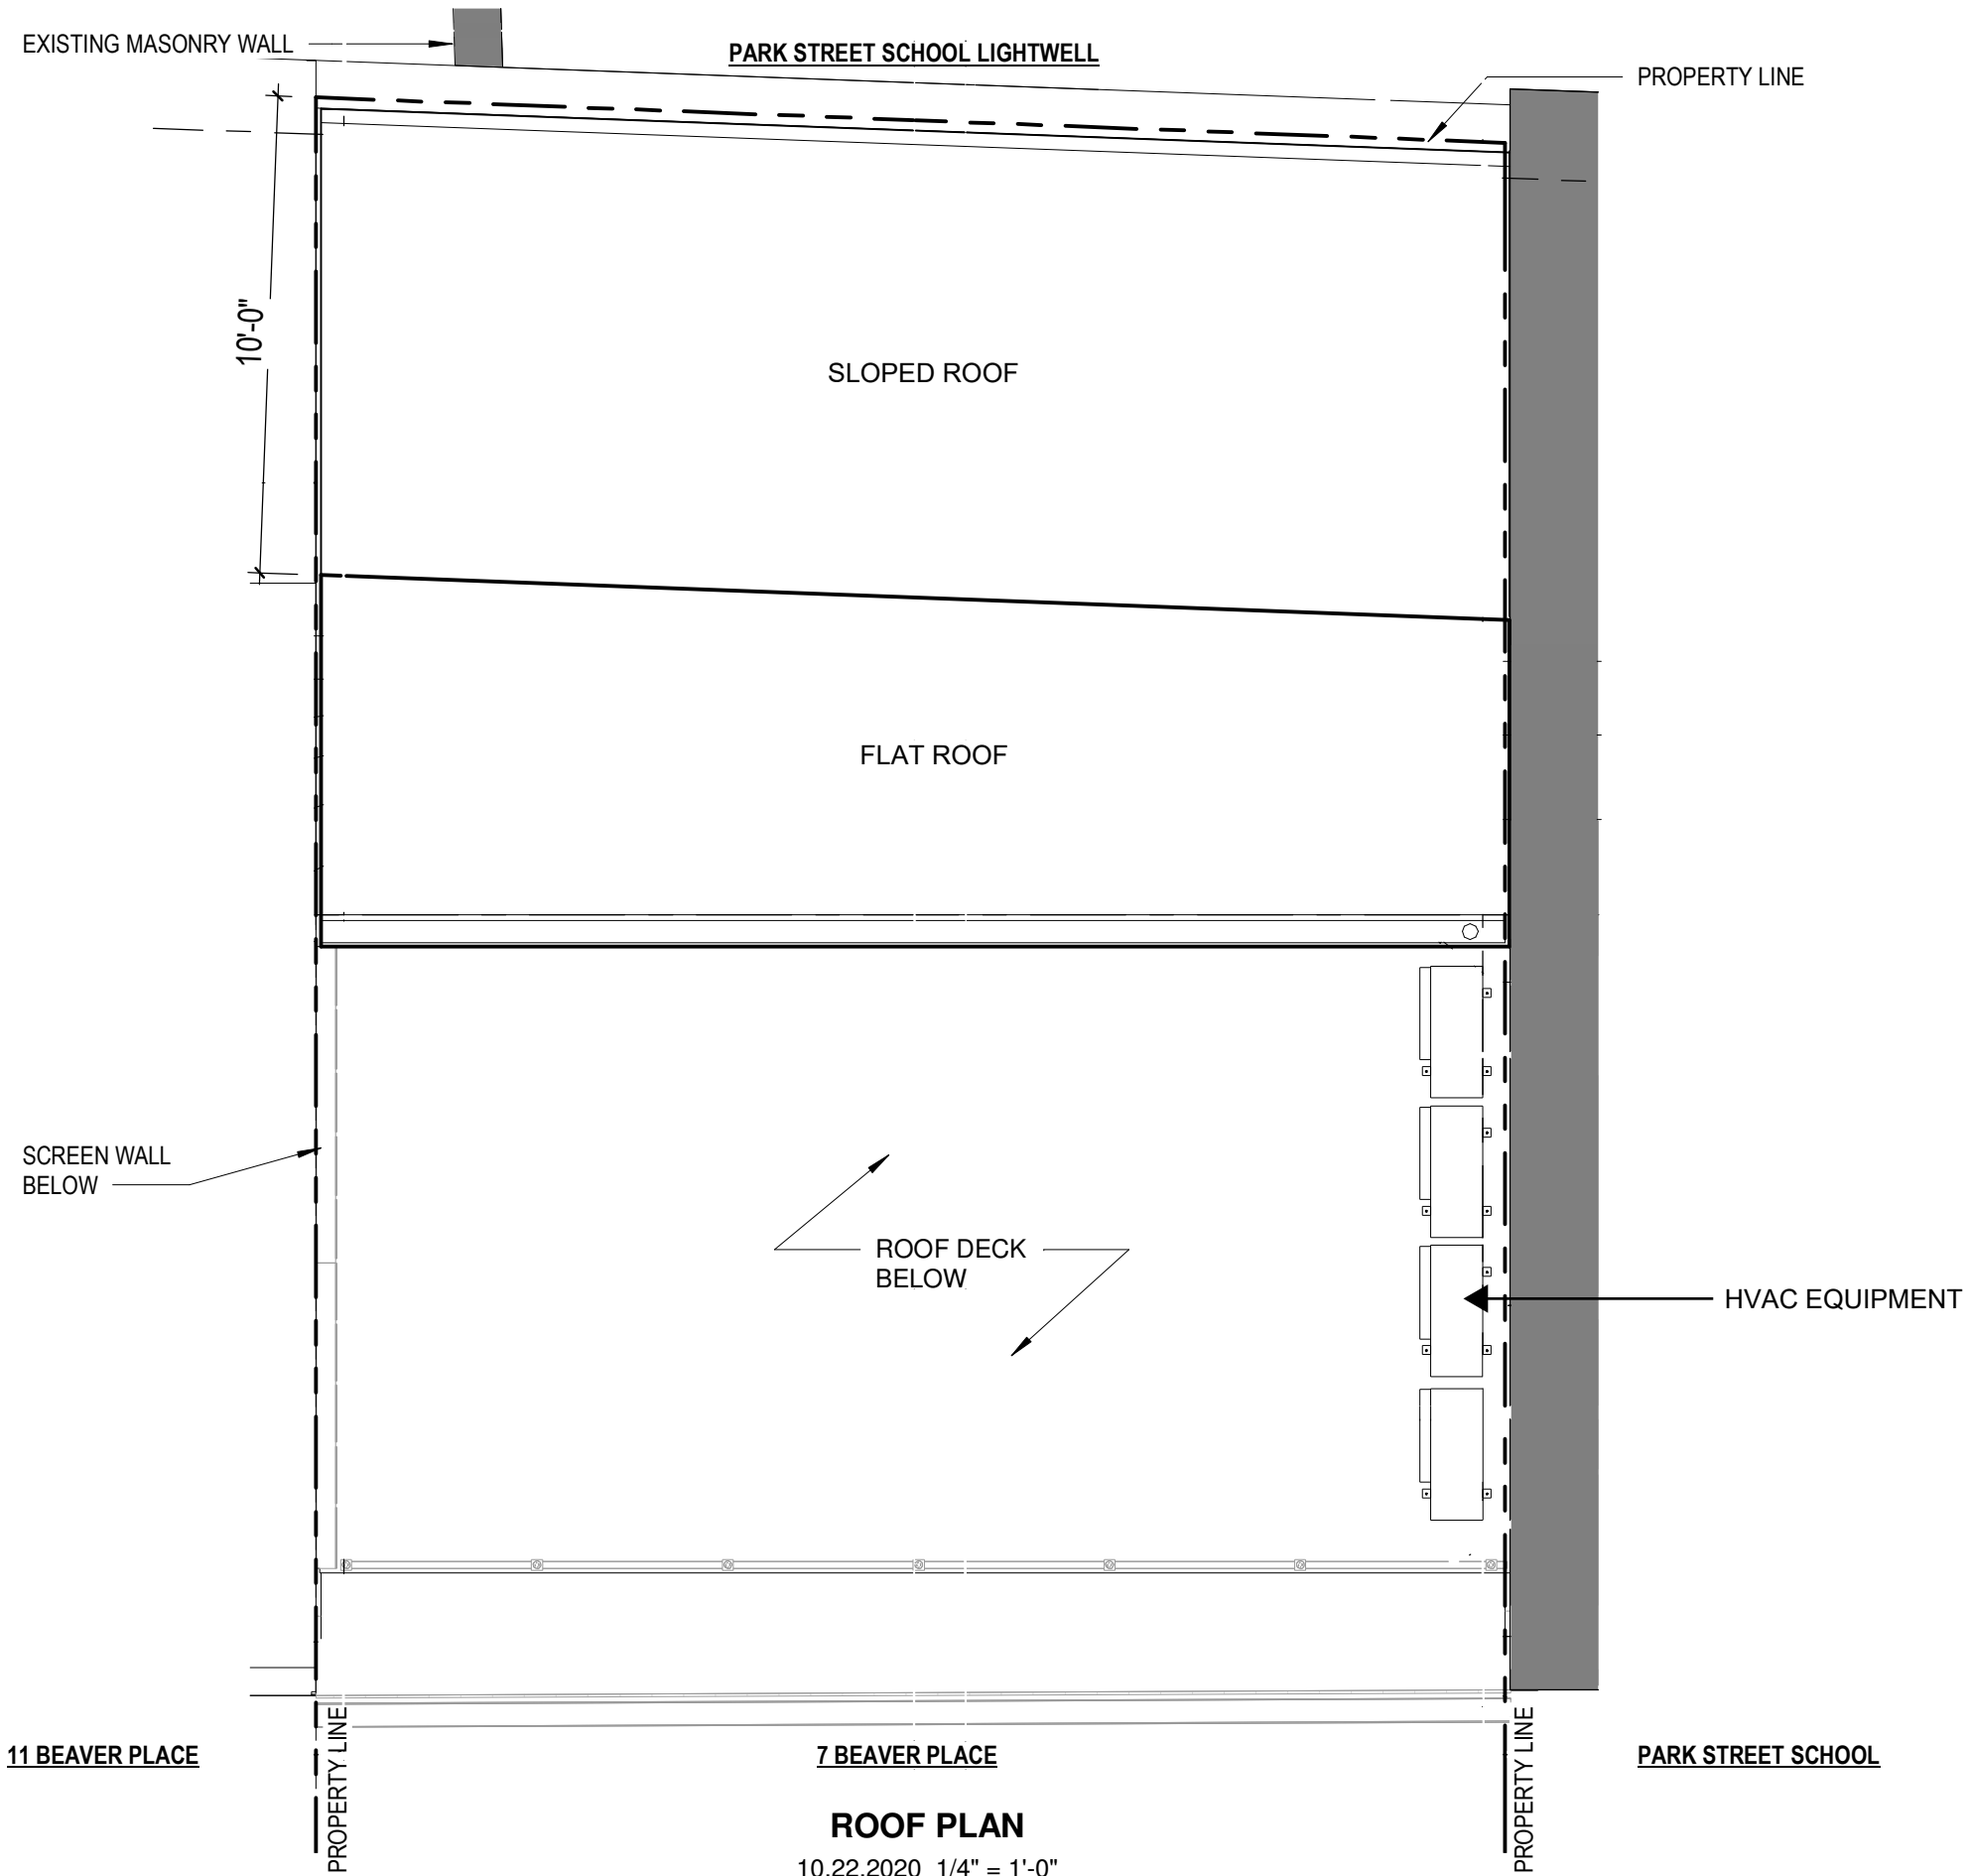

**ROOF PLAN**

10.22.2020 1/4" = 1'-0"

10/22/2020 1:39:00 PM