


END BRACKET & DOOR ARM SECTION DETAIL

QUARTER SCALE

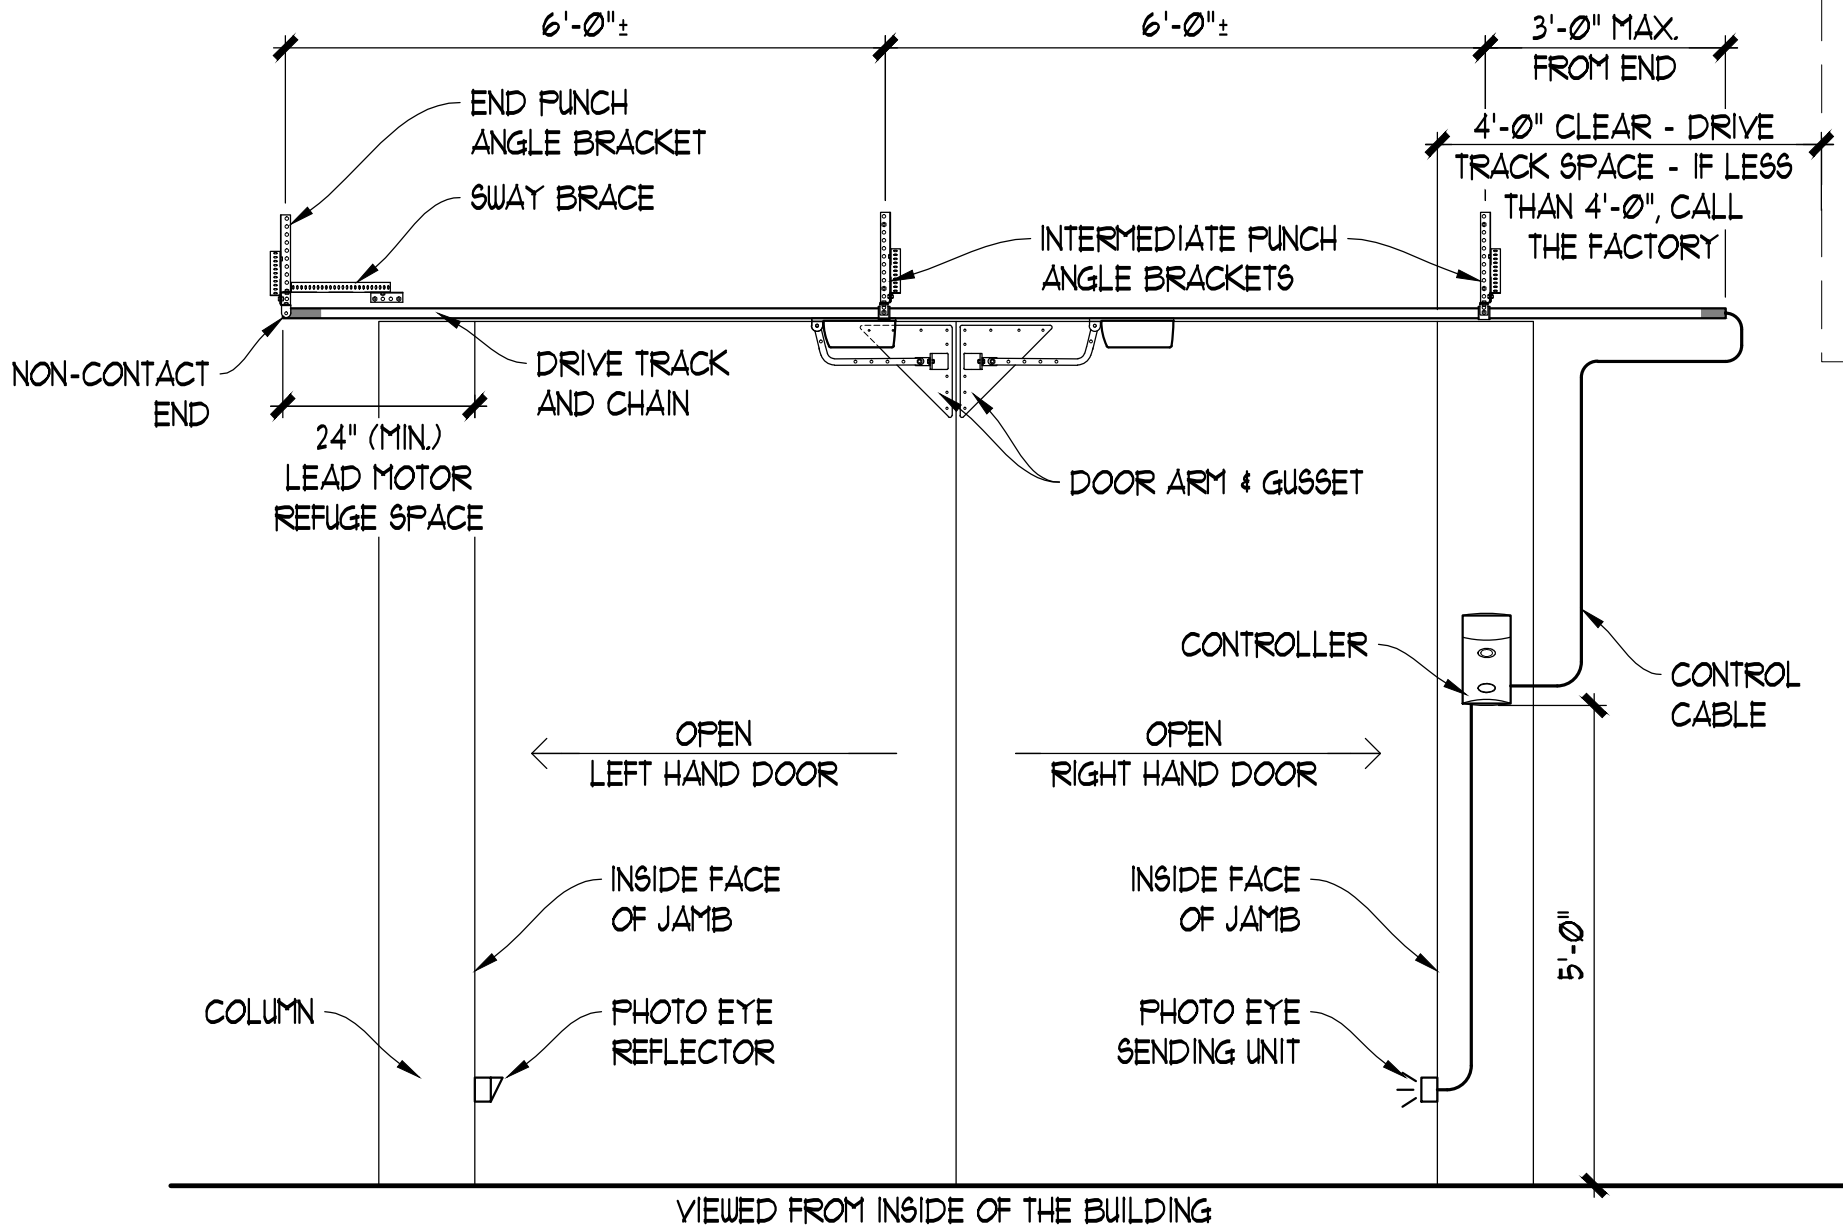


SMALL TWIN DOOR - SINGLE RAIL

SCALE: 1/2" = 1'-0"

NOTES:

- TWIN DOORS ALWAYS OPEN AT SAME TIME.
- FOR OPENINGS SMALLER THAN 12'-0" WIDE x 12'-0" TALL

PROPEL
 SLIDING DOOR AUTOMATION
 7 Kemp Dr, Ste C
 Chatham IL 62629
 217.391.4760
 openers@propeldoors.com

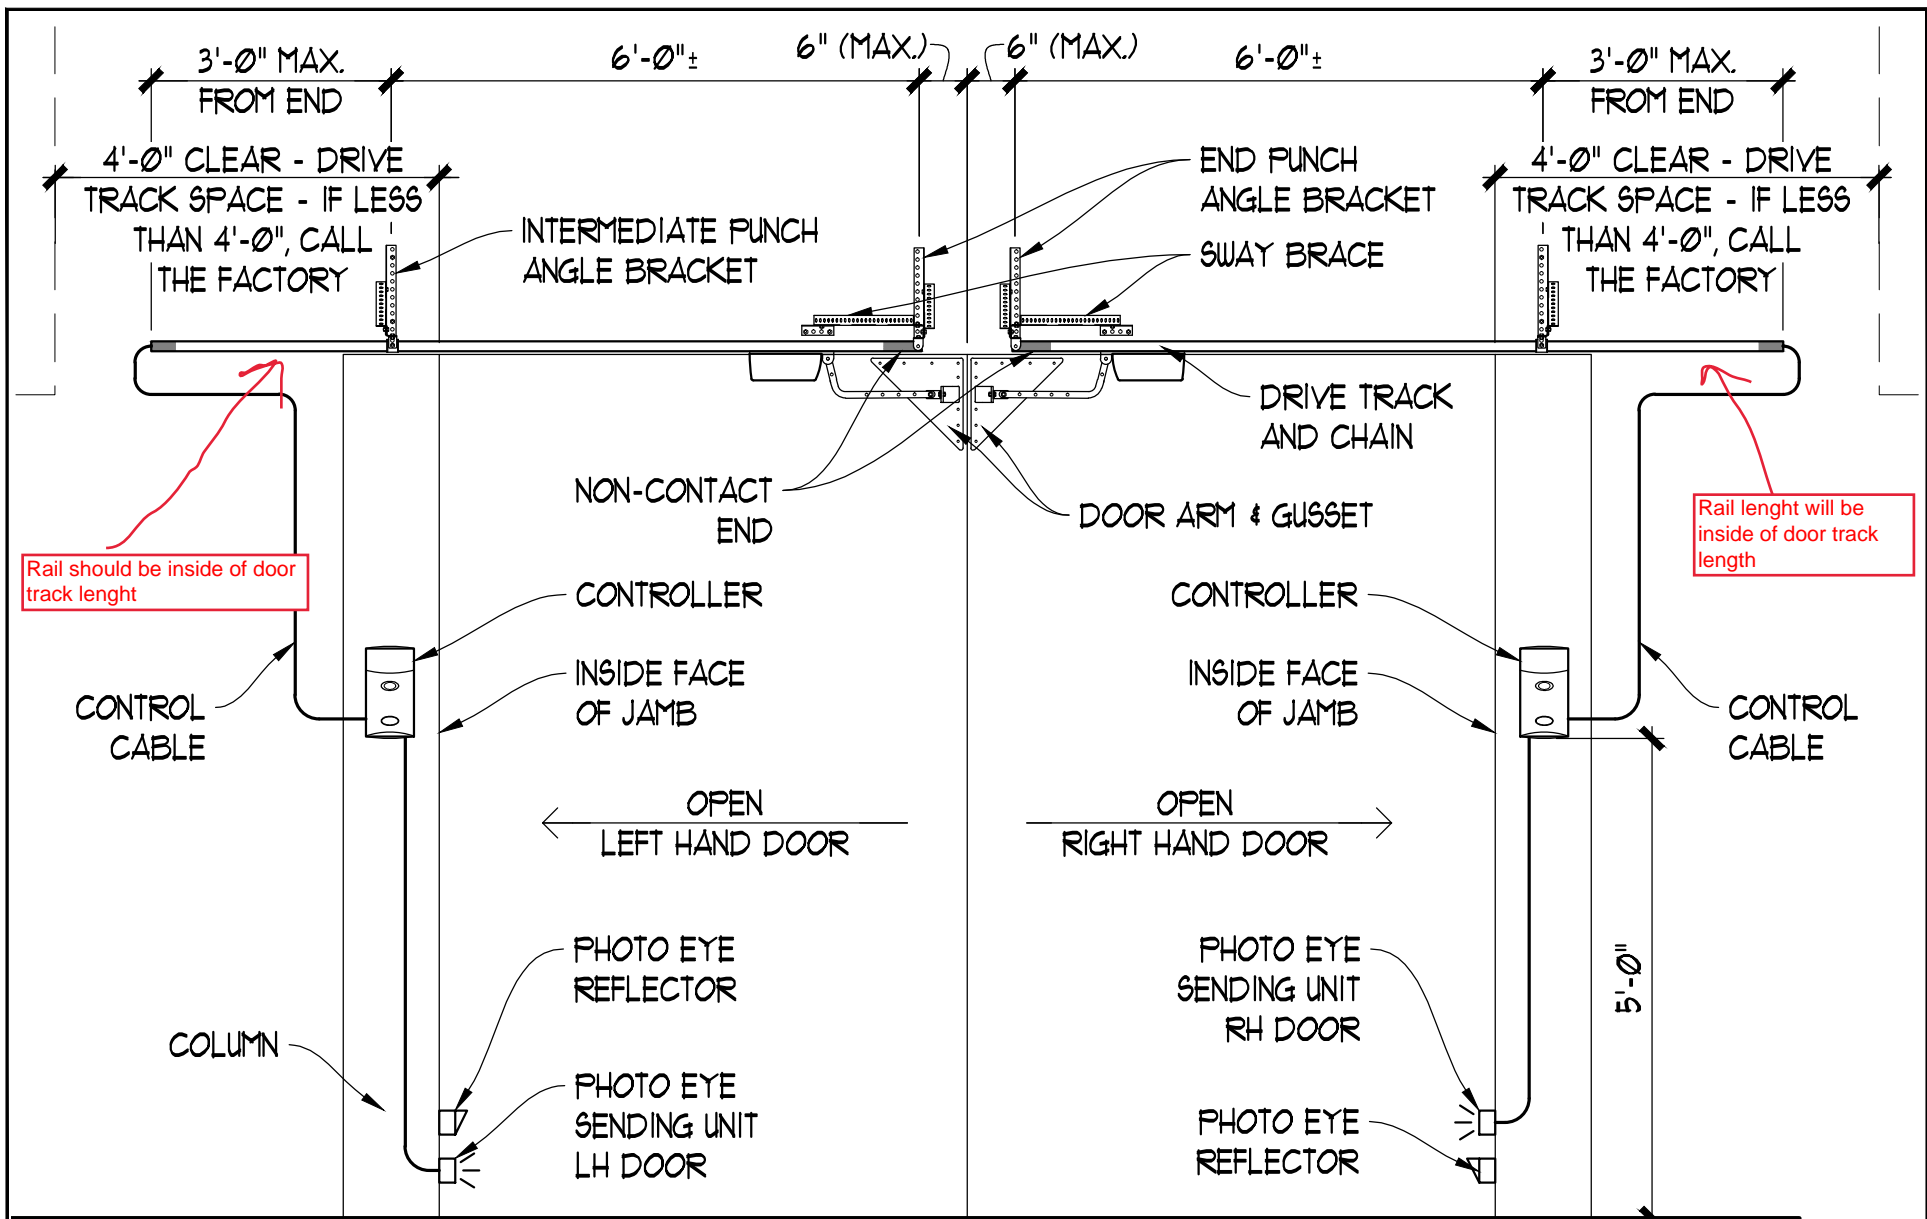

VIEWED FROM INSIDE OF THE BUILDING

TWIN DOOR - DOUBLE RAIL

SCALE: 1/2" = 1'-0"

NOTE:

TWIN DOORS MAY BE CONTROLLED TOGETHER OR INDEPENDENTLY.

PROPEL
 SLIDING DOOR AUTOMATION
 7 Kemp Dr, Ste C
 Chatham IL 62629
 217.391.4760
 openers@propeldoors.com